


| NO. | REVISION | DATE |
|-----|---------------------------|----------|
| 1 | ISSUED FOR 1ST SUBMISSION | 18-12-21 |
| 2 | | |
| | | |
| | | |
| | | |
| | | |
| | | |
| | | |
| | | |

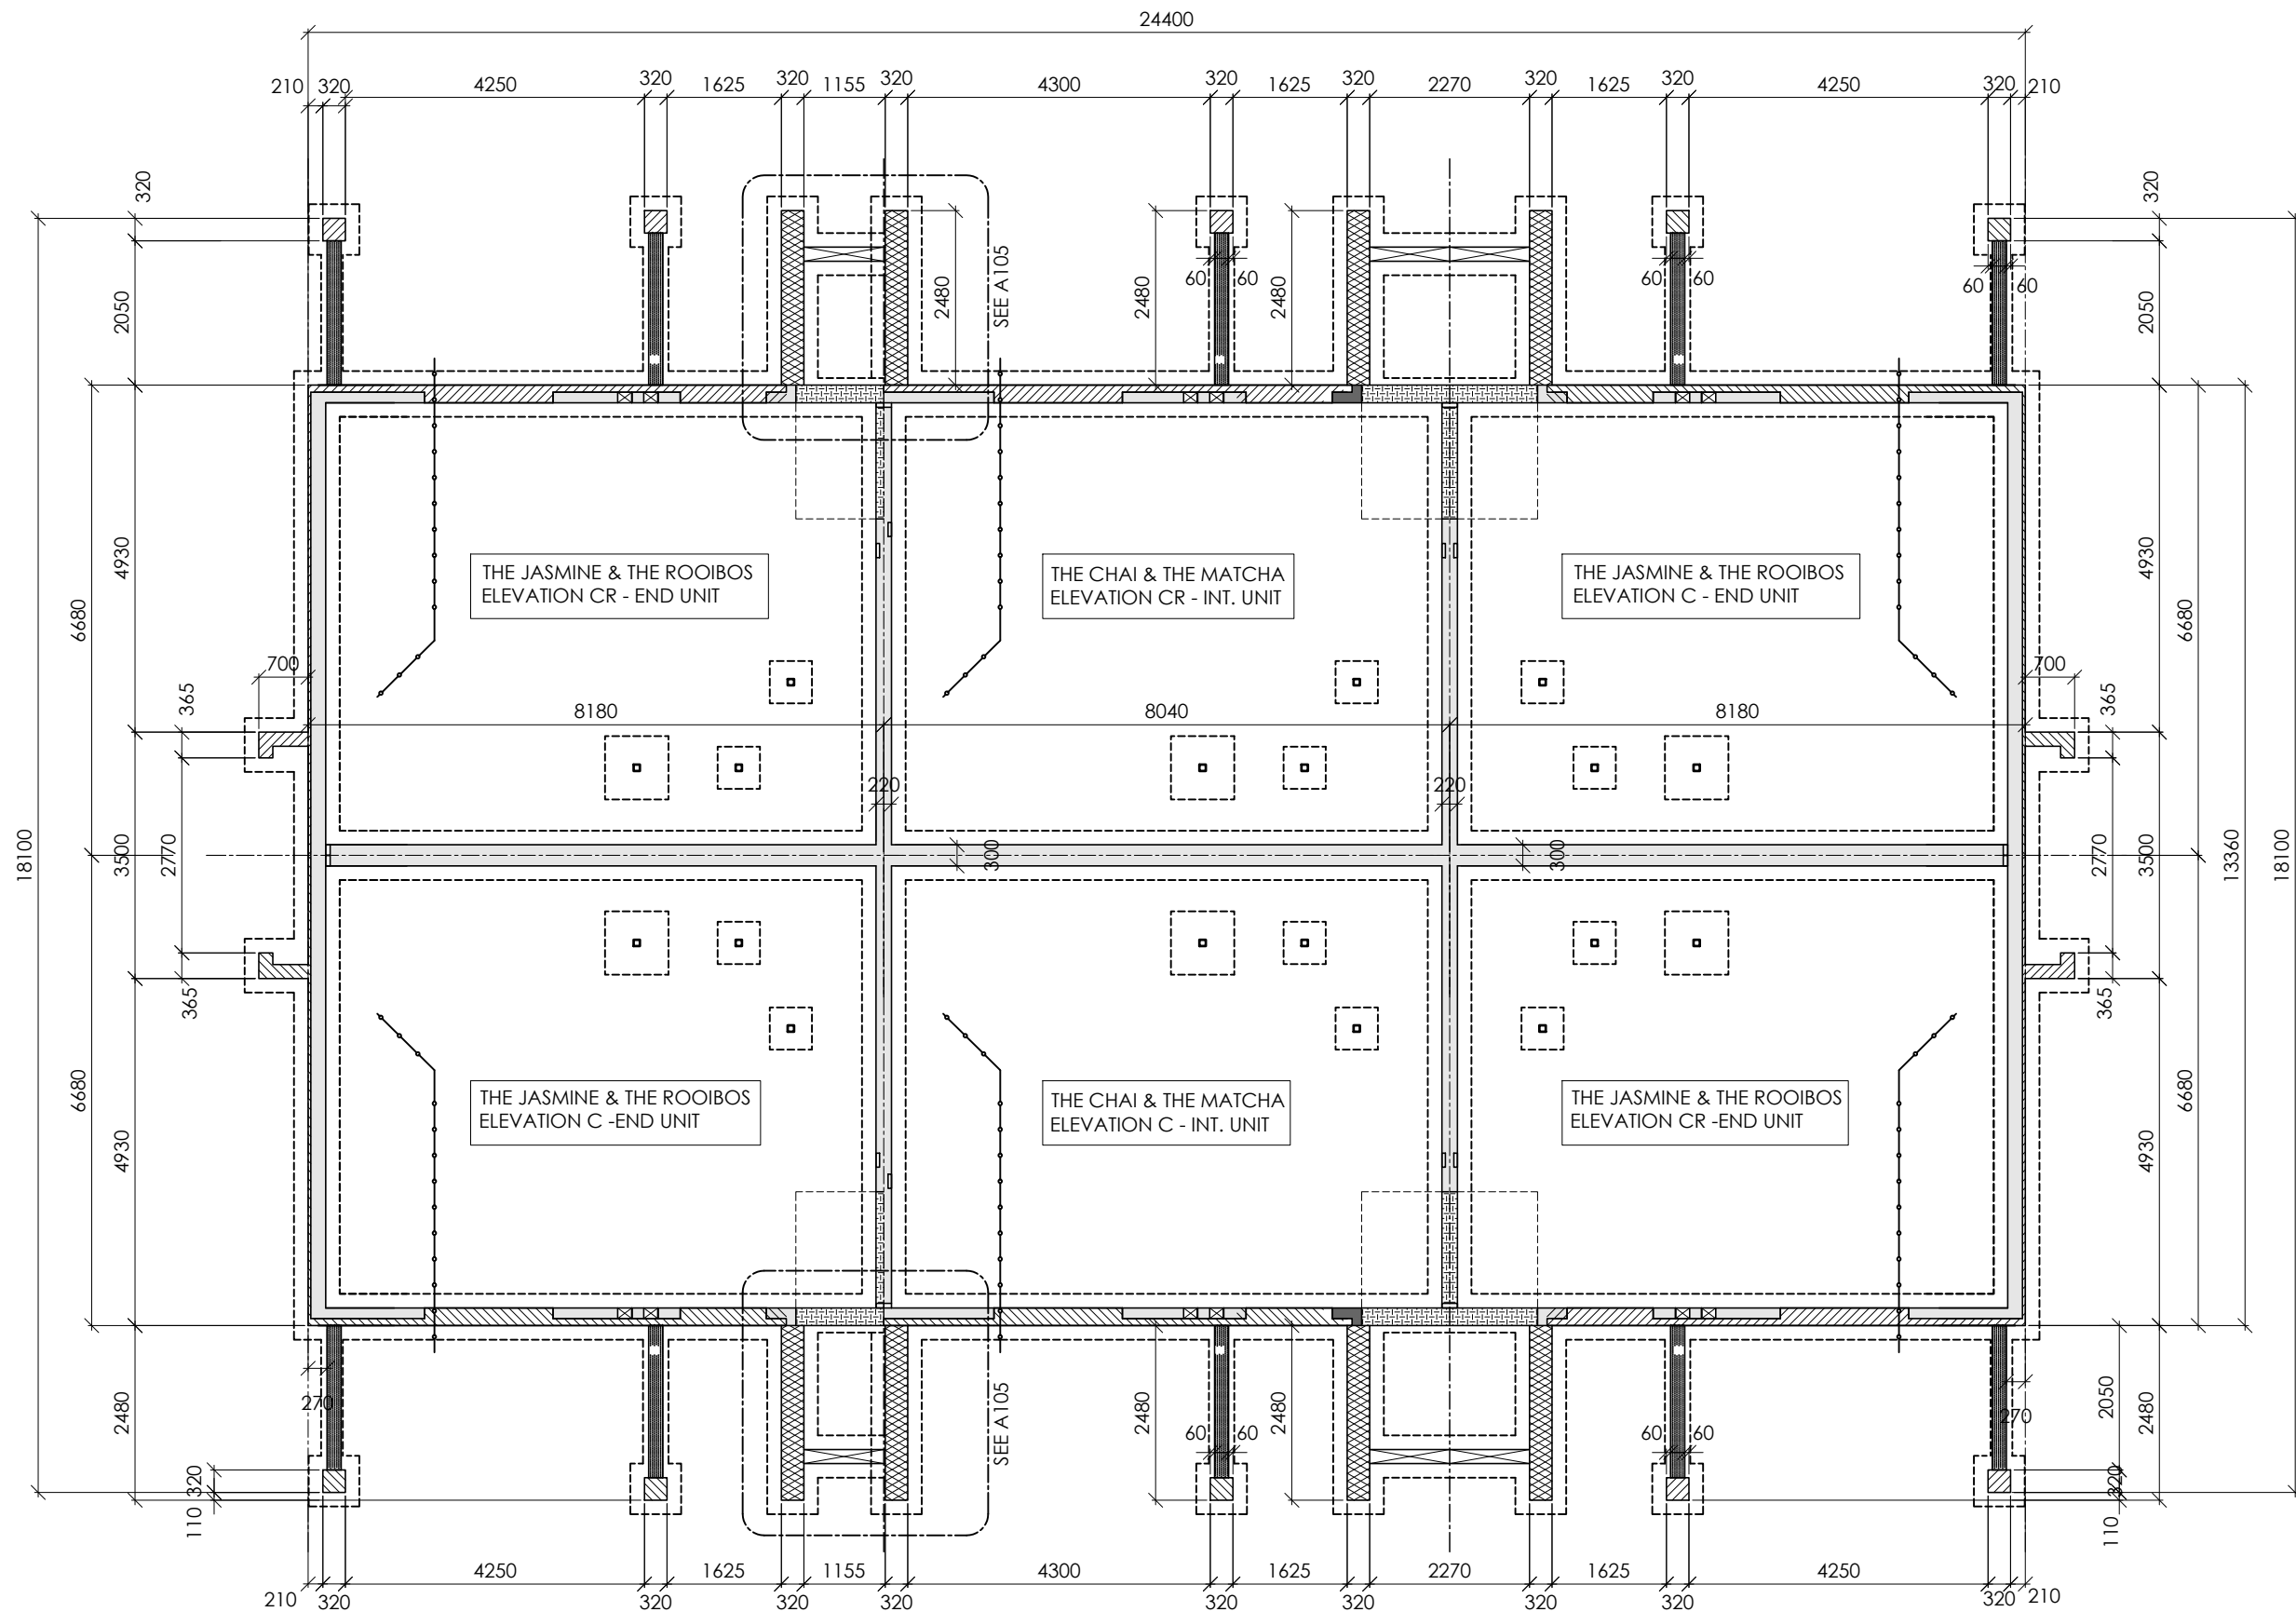

PLOT DATE: December 21, 2018

1 BF-2 FOUNDATION

SCALE: 1:100

REFER TO INDIVIDUAL FOUNDATION PLANS FOR MORE INFORMATION
 REFER TO GRADING AND SERVICING PLAN FOR USE AND OTHER INFO



www.vandenberg-wildeboer.com Telephone: 613.287.6144 Facsimile: 613.271.8609 mail@vandenberg-wildeboer.com
 •THE OLD STONE LODGE • 160 FLAMBOROUGH WAY • OTTAWA (KANATA) • ONTARIO • K2K 3E9 •

PROJECT TITLE
MINTO INFUSION CONDO
 OTTAWA, ONTARIO

DRAWING TITLE
BF-2 FOUNDATION
 (MORGAN'S CREEK)

2018 FUSION TERRACE
 THE MATCHA THE JASMINE
 THE ROOIBOS THE CHAI

DESIGNED BY: ####
 DRAWN BY: NG
 START DATE:
 SCALE: 1:100
 PROJECT NO. 1806

DRAWING No.
BF-2

Dxx-xx-xx-xxxx

#XXXXX

| NO. | REVISION | DATE |
|-----|---------------------------|----------|
| 1 | ISSUED FOR 1ST SUBMISSION | 18-12-21 |
| 2 | | |
| | | |
| | | |
| | | |
| | | |
| | | |
| | | |
| | | |



THE JASMINE & THE ROOIBOS
FRONT ELEVATION C -END UNIT

THE CHAI & THE MATCHA
FRONT ELEVATION C- INT. UNIT

THE JASMINE & THE ROOIBOS
FRONT ELEVATION CR -END UNIT



www.vandenberg-wildeboer.ca Telephone: 613.287.6164 Facsimile: 613.271.8689 mail@vandenberg-wildeboer.ca
 "THE OLD STONE LODGE" • 160 FLAMBOROUGH WAY • OTTAWA (KANATA) • ONTARIO • K2K 3E9

PROJECT TITLE
MINTO INFUSION CONDO
 OTTAWA, ONTARIO

DRAWING TITLE
BE-2 ELEVATION
 (MORGAN'S CREEK)

2018 FUSION TERRACE
 THE MATCHA THE JASMINE
 THE ROOIBOS THE CHAI

DESIGNED BY: ####
 DRAWN BY: NG
 START DATE:
 SCALE: 1:100
 PROJECT NO. 1806

DRAWING No.
BE-2

1 BE-2 ELEVATION C FRONT
BE-2

SCALE: 1:100

PLOT DATE: December 21, 2018

Dxx-xx-xx-xxxx

#XXXXX

