


NO.	REVISION	DATE
1	ISSUED FOR 1ST SUBMISSION	18-12-21
2		

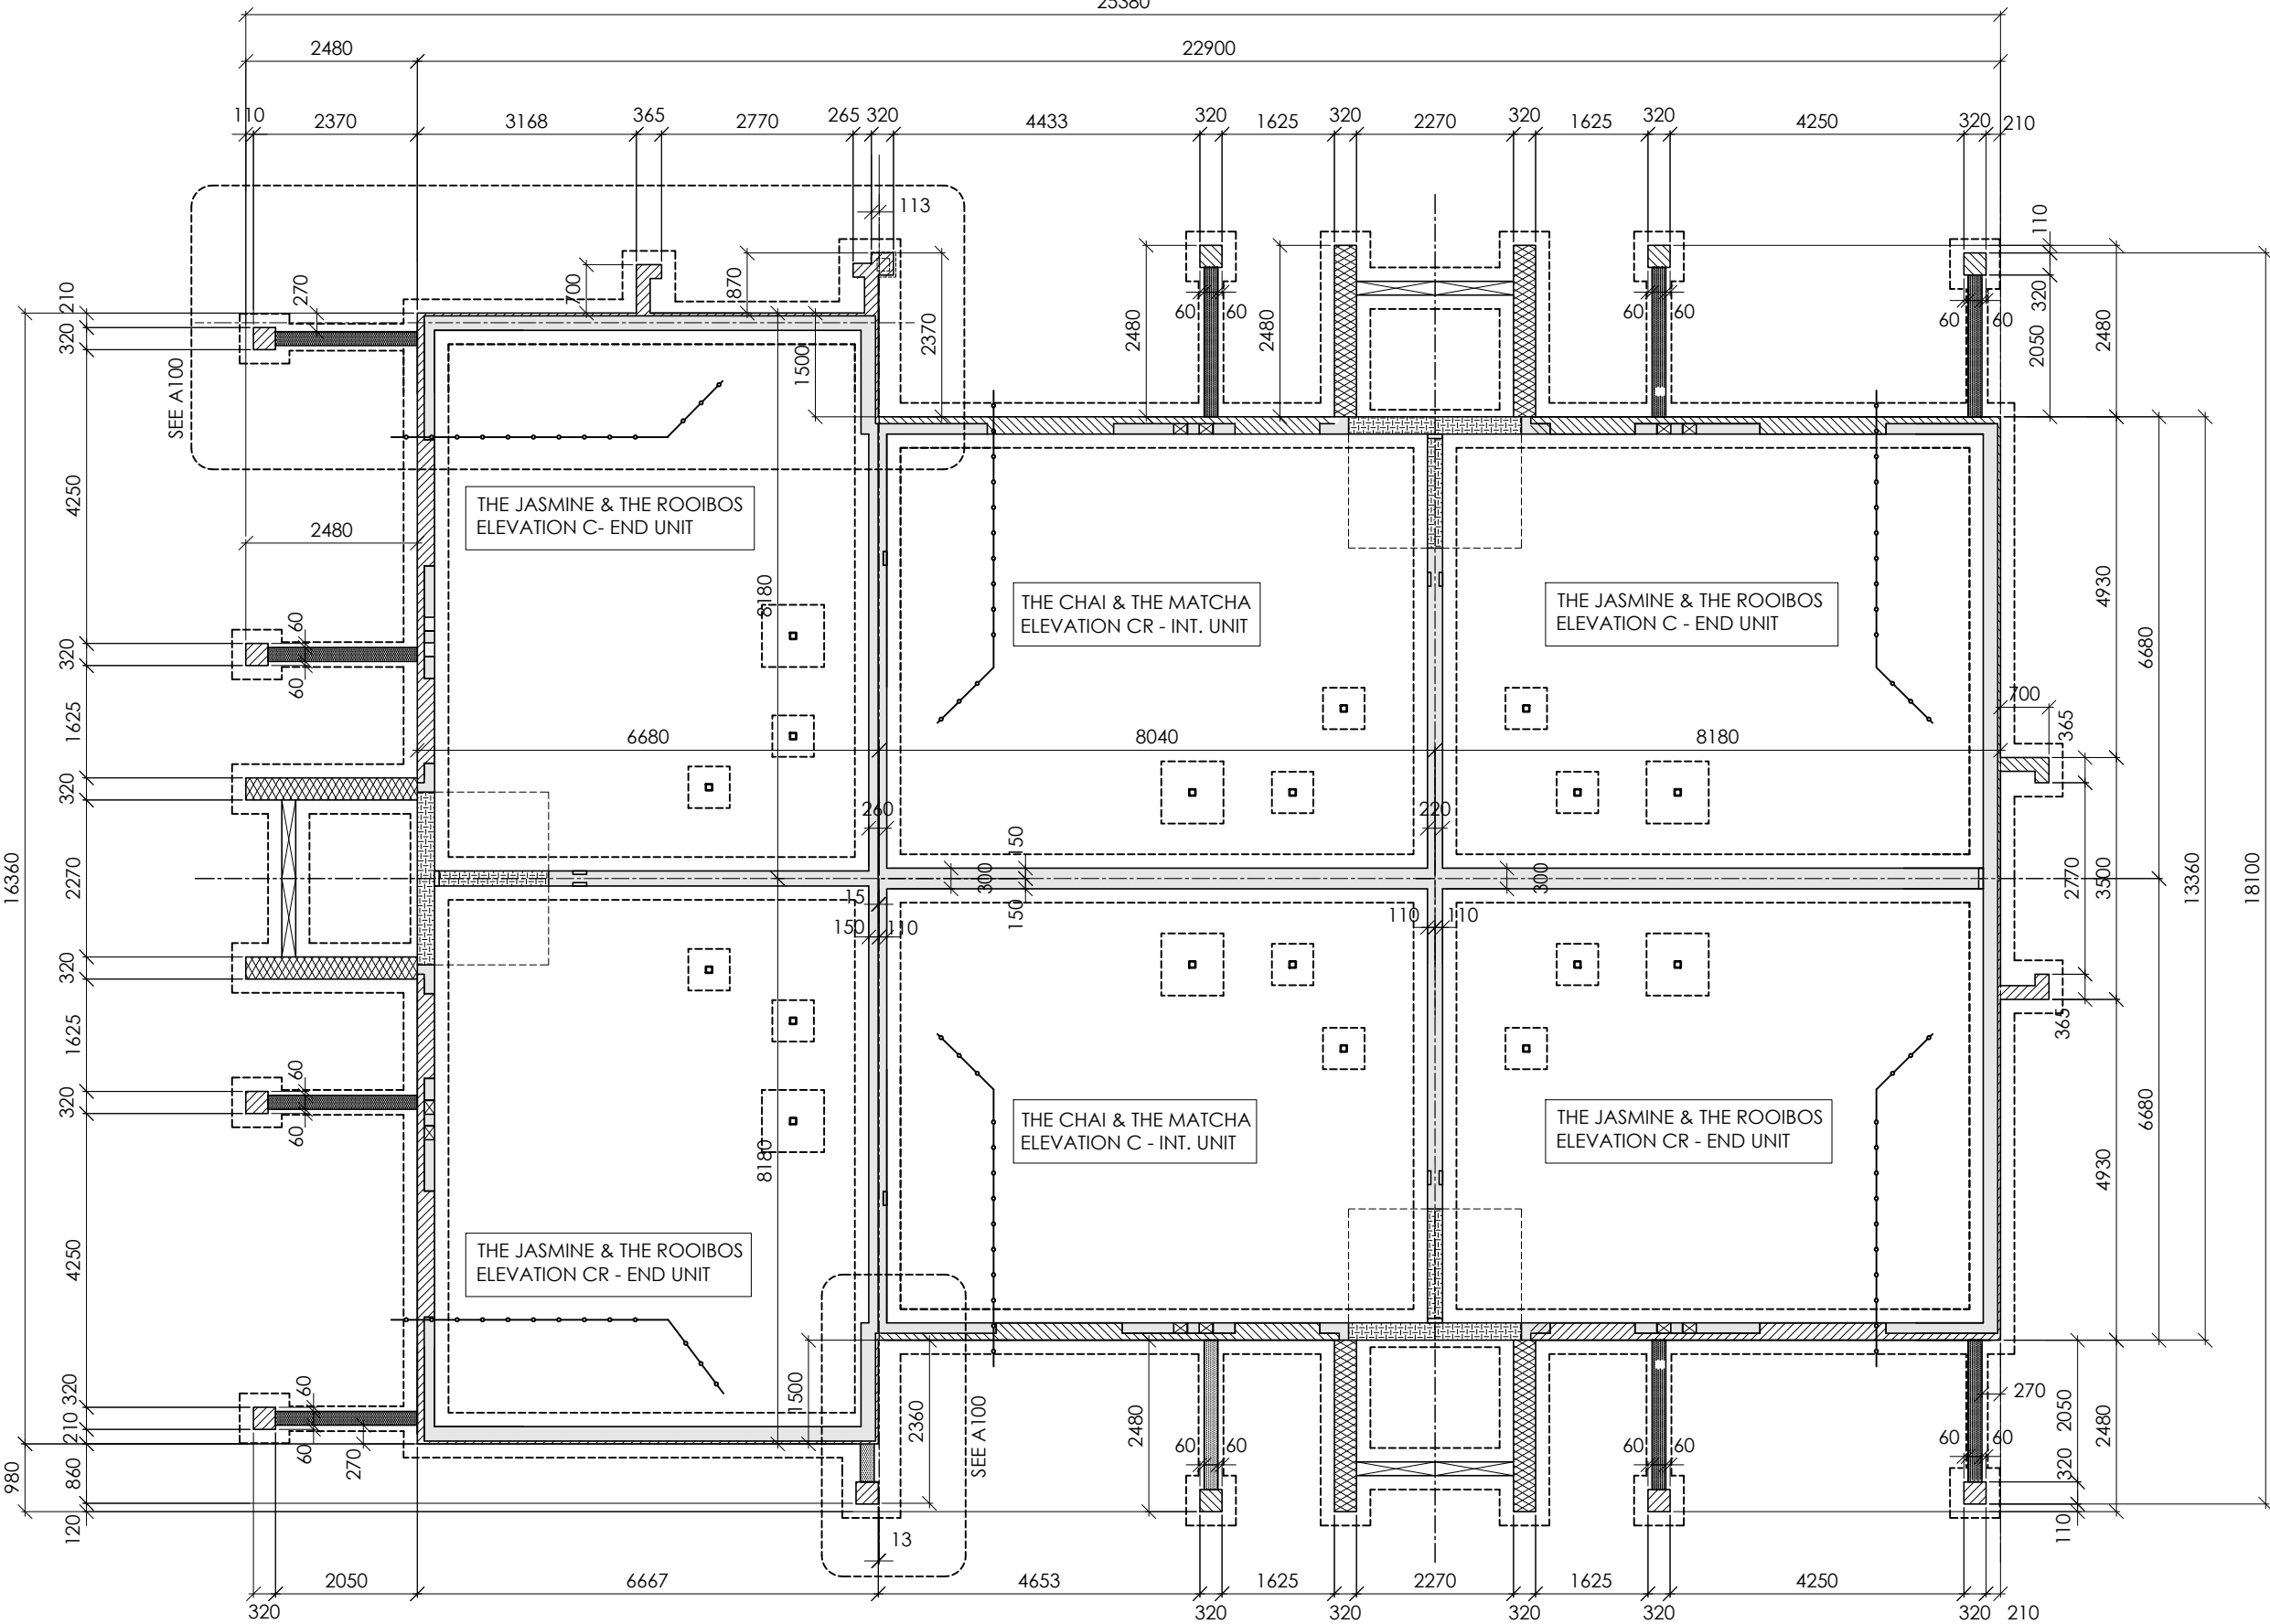

1 BF-5 FOUNDATION

SCALE: 1:100

REFER TO INDIVIDUAL FOUNDATION PLANS FOR MORE INFORMATION
REFER TO GRADING AND SERVICING PLAN FOR USE AND OTHER INFO



www.vandenberg-wildeboer.ca Telephone: 613.287.6144 Facsimile: 613.271.8609 email: info@vandenberg-wildeboer.ca
"THE OLD STONE LODGE" - 150 PLAMBOURG WY - OTTAWA (K1N 6M7) - ONTARIO - CANADA

PROJECT TITLE
MINTO INFUSION CONDO
OTTAWA, ONTARIO

DRAWING TITLE
BF-5 FOUNDATION
(MORGAN'S CREEK)

2018 FUSION TERRACE
THE MATCHA THE JASMINE
THE ROOIBOS THE CHAI

DESIGNED BY: ###
DRAWN BY: NG
START DATE:
SCALE: 1:100
PROJECT NO. 1806

DRAWING No.
BF-5

NO.	REVISION	DATE
1	ISSUED FOR 1ST SUBMISSION	18-12-21
2		



THE JASMINE & THE ROOIBOS
SIDE ELEVATION CR -END UNIT

THE CHAI & THE MATCHA
FRONT ELEVATION C - INT. UNIT

THE JASMINE & THE ROOIBOS
FRONT ELEVATION CR -END UNIT

 **Vandenberg & Wildeboer**
A.R.C.H.I.T.E.C.T.S

www.vandenberg-wildeboer.ca Telephone: 613.287.8144 Facsimile: 613.271.8689 email: info@vandenberg-wildeboer.ca
"THE OLD STONE LODGE" - 150 FLAMBOROUGH WAY - OTTAWA (CANADA) - ONTARIO - K2K 3H9

PROJECT TITLE
MINTO INFUSION CONDO
OTTAWA, ONTARIO

DRAWING TITLE
BE-5 ELEVATION
(MORGAN'S CREEK)

2018 FUSION TERRACE
THE MATCHA THE JASMINE
THE ROOIBOS THE CHAI

DESIGNED BY: ###
DRAWN BY: NG
START DATE:
SCALE: 1:100
PROJECT NO. 1806

DRAWING No.
BE-5

SCALE: 1:100

1

BE-5

BE-5 ELEVATION C FRONT

NO.	REVISION	DATE
1	ISSUED FOR 1ST SUBMISSION	18-12-21
2		



THE JASMINE & THE ROOIBOS
FRONT ELEVATION C-END UNIT

THE CHAI & THE MATCHA
FRONT ELEVATION CR - INT. UNIT

THE JASMINE & THE ROOIBOS
SIDE ELEVATION C-END UNIT

www.vvandb.com Telephone: 613.287.6144 Facsimile: 613.271.8689 email: vandb@vandb.com
"THE OLD STONE LODGE" - 150 PLAMBOURG WAY - OTTAWA (K1N 6M5) - ONTARIO - K1N 6M5

PROJECT TITLE
MINTO INFUSION CONDO
OTTAWA, ONTARIO

DRAWING TITLE
BE-5 ELEVATION
(MORGAN'S CREEK)


2018 FUSION TERRACE
THE MATCHA THE JASMINE
THE ROOIBOS THE CHAI

DESIGNED BY: ###
DRAWN BY: NG
START DATE:
SCALE: 1:100
PROJECT NO. 1806

DRAWING No.
BE-5

SCALE: 1:100

NO.	REVISION	DATE
1	ISSUED FOR 1ST SUBMISSION	18-12-21
2		

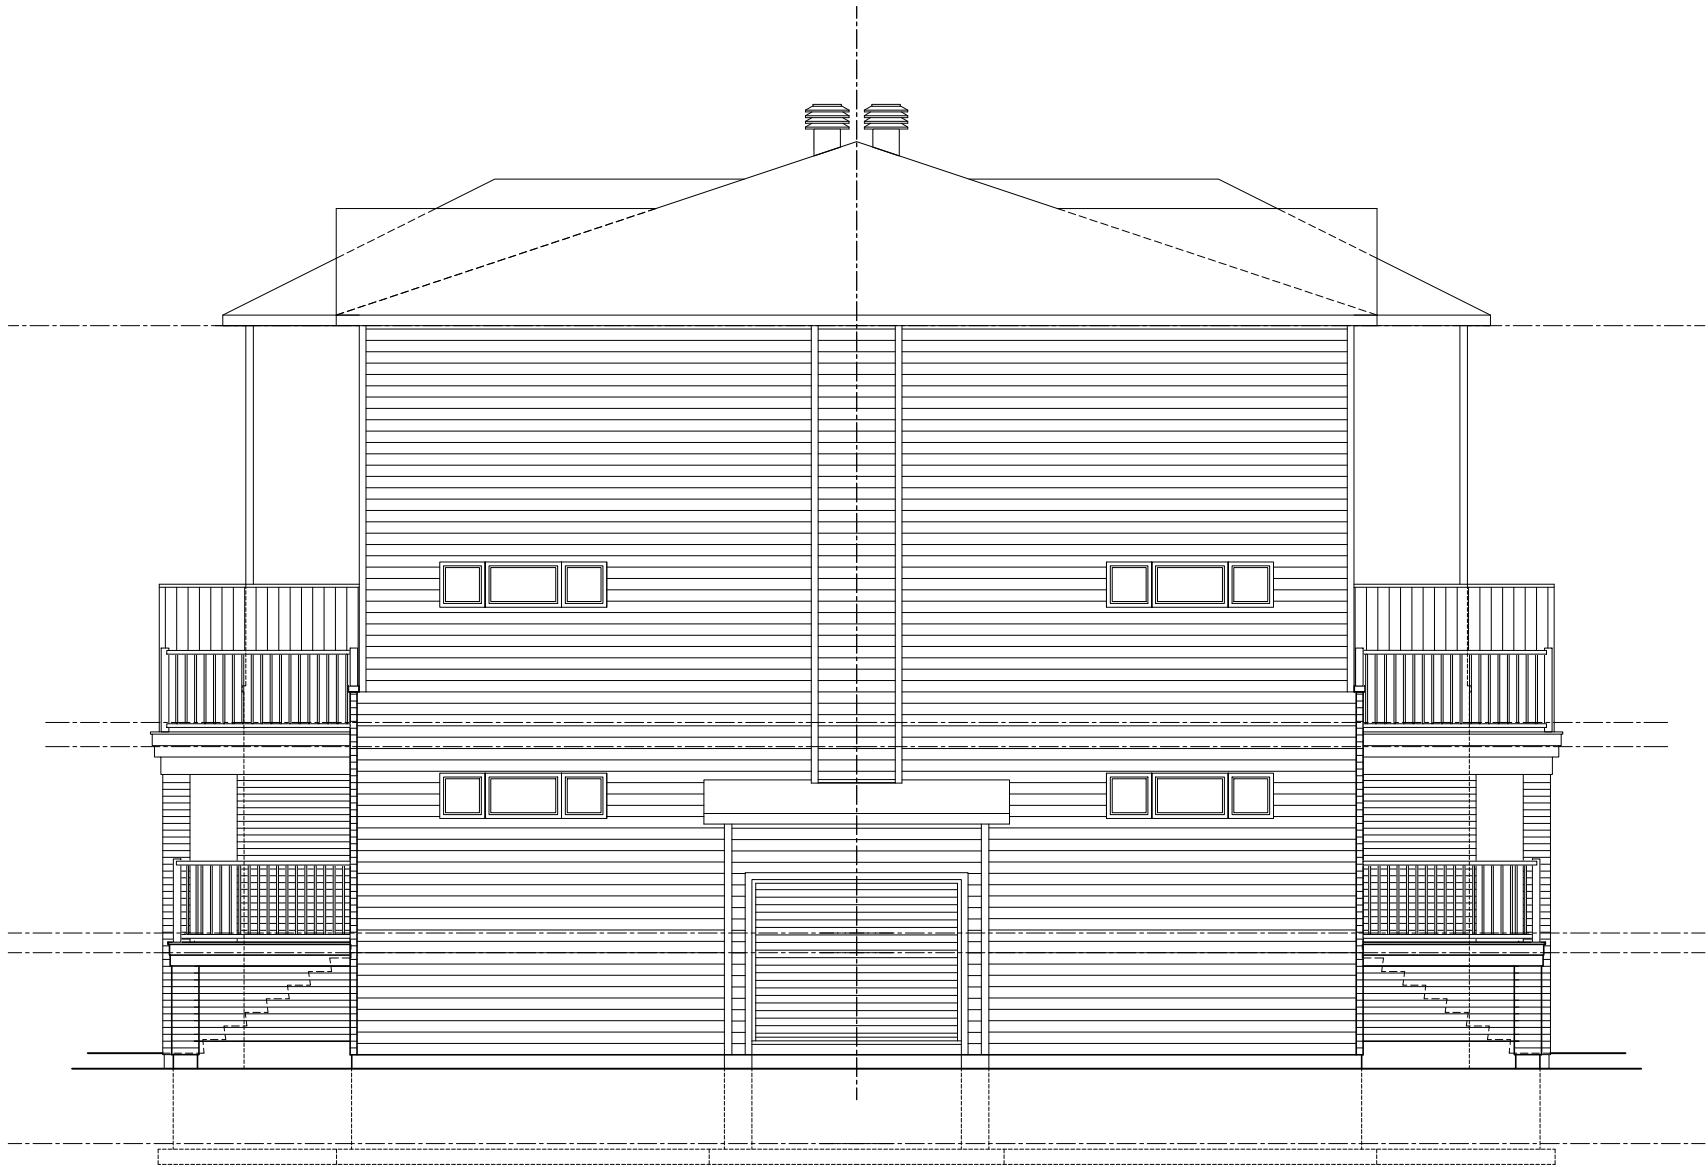

THE JASMINE & THE ROOIBOS
SIDE ELEVATION CR -END UNIT

THE JASMINE & THE ROOIBOS
SIDE ELEVATION C -END UNIT

PROJECT TITLE
MINTO INFUSION CONDO
OTTAWA, ONTARIO

DRAWING TITLE
BE-5 ELEVATION
(MORGAN'S CREEK)

2018 FUSION TERRACE
THE MATCHA THE JASMINE
THE ROOIBOS THE CHAI

DESIGNED BY: ###
DRAWN BY: NG
START DATE:
SCALE: 1:100
PROJECT NO. 1806

DRAWING No.
BE-5

NO.	REVISION	DATE
1	ISSUED FOR 1ST SUBMISSION	18-12-21
2		



THE JASMINE & THE ROOIBOS
FRONT ELEVATION C -END UNIT

THE JASMINE & THE ROOIBOS
FRONT ELEVATION CR -END UNIT

 **Vandenberg & Wildeboer**
A.R.C.H.I.T.E.C.T.S

www.vvandenberg.com Telephone: 613.287.6144 Facsimile: 613.271.8689 email: vandenberg@vandenberg.com
"THE OLD STONE LODGE" - 150 PLAMBOURG WAY - OTTAWA (K1N 6M5) - ONTARIO - K1N 6M5

PROJECT TITLE
MINTO INFUSION CONDO
OTTAWA, ONTARIO

DRAWING TITLE
BE-5 ELEVATION
(MORGAN'S CREEK)

2018 FUSION TERRACE
THE MATCHA THE JASMINE
THE ROOIBOS THE CHAI

DESIGNED BY: ###
DRAWN BY: NG
START DATE:
SCALE: 1:100
PROJECT NO. 1806

DRAWING No.
BE-5

1
BE-5

BE-5 ELEVATION C

SCALE: 1:100