



ALL NEW WINDOWS AND DOORS TO BE 6X2"
ALUMINIUM FRAMING CLEAR ANODIZED C/W LOW E ARGONE CLEAR GLAZING THERMOPANE UNITS AS WELL AS NEW DOORS AND C/W DEAD BOLT LOCKS WITH PANIC INTERIOR HARDWAREAND EXTERIOR PULLS AND CLOSERS AND WEATHER STRIPPING AND THRESHOLDS.

FRONT ELEVATION WEST

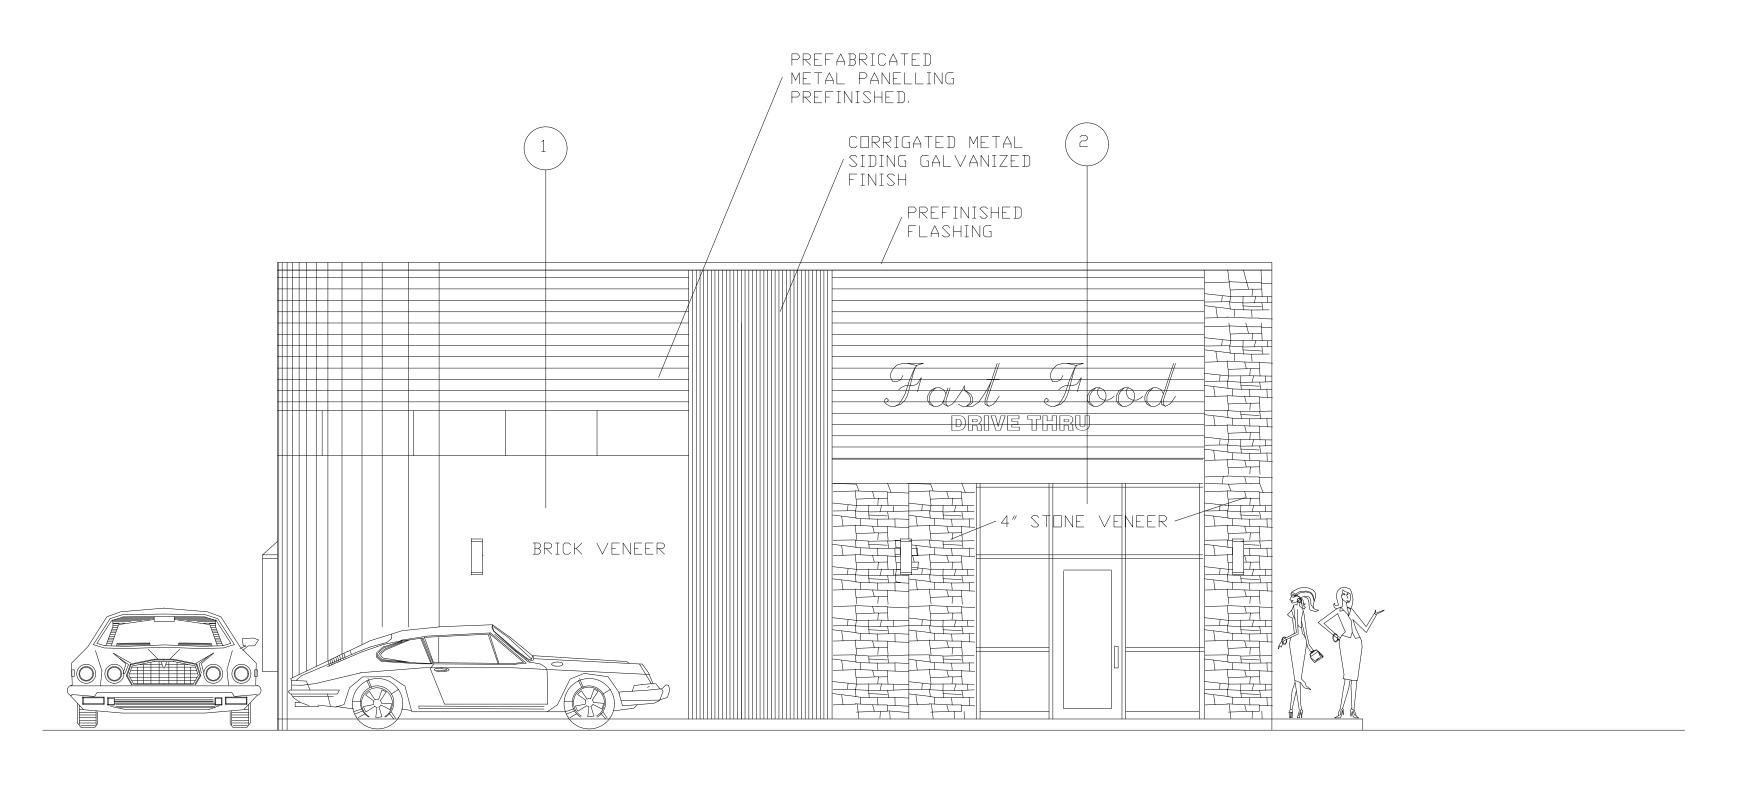

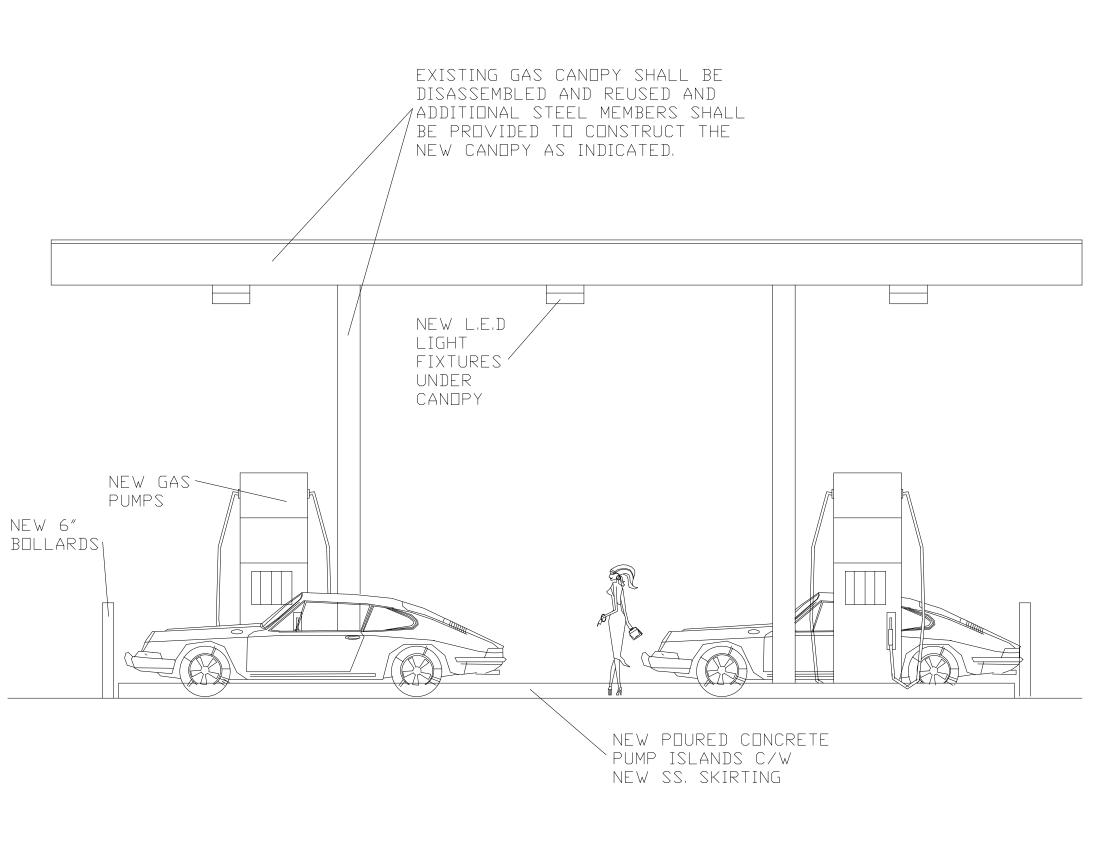



	REVISIONS	
no.	description	date


These plans remain the property of the designer and may be used only for the purpose for which they were issued;

contractors shall check and verify all dimensions on the job site and report any errors or omisions to the designer before work

continues or the contractor will be held responsible


Each contractor shall be responsible to ensure that the work is in


to ensure that the work is in accordance with the building code. The designer is not responsible for any errors or ommisions if work commences before building permit is issued.

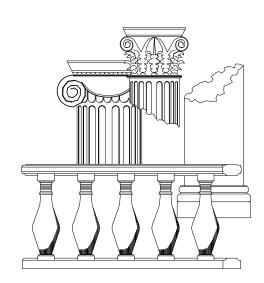

## ewald zieger design consultant

200 scotland pvt. blackburn hamlet k1b 1e2 613 798 6958 ezjr8000@gmail.com

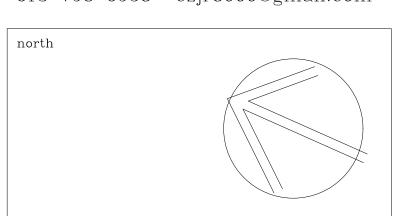

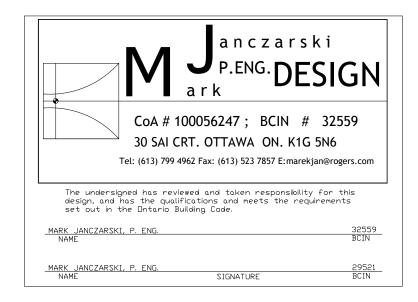

title

GHADA EL-SEBLANI
6175 ROCKDALE ROAD
RR1
VARS ONT. KOA 3H0

PROPOSED NEW GAS STATION
RETAIL STORE
6175 ROCKDALE RD
VARS

date	SEPTEMBER 2017	
scale	1 : 50	
designer		
co ordinato:	r	job no.
drawn by	ez.jr. b.arch.	dwg.no.
approved	date	
	r construction until gned by client.	