




GENERAL NOTES:


- THE CONTRACTOR SHALL CHECK AND VERIFY ALL DIMENSIONS ON SITE AND REPORT ANY DISCREPANCIES TO THE ARCHITECT PRIOR TO MANUFACTURING OR CONSTRUCTION.
- DO NOT SCALE DRAWINGS.
- ALL WORK SHALL COMPLY WITH THE LOCAL BUILDING CODE AND THE REQUIREMENTS OF ALL AUTHORITIES HAVING JURISDICTION.
- THIS DRAWING SET IS THE EXCLUSIVE PROPERTY OF ATELIER 292 ARCHITECT INC. COPYRIGHT RESERVED.

IMPORTANT NOTE :


THE CONTRACTOR SHALL NOT MAKE ANY CHANGES OR MODIFICATIONS WITHOUT ARCHITECT'S WRITTEN CONSENT. THE CONTRACTOR ASSUMES FULL LEGAL AND CONTRACTUAL LIABILITY FOR ANY UNAUTHORIZED CHANGES. THE CONTRACTOR MAY BE REQUIRED TO CORRECT THEM AT HIS OWN COST.

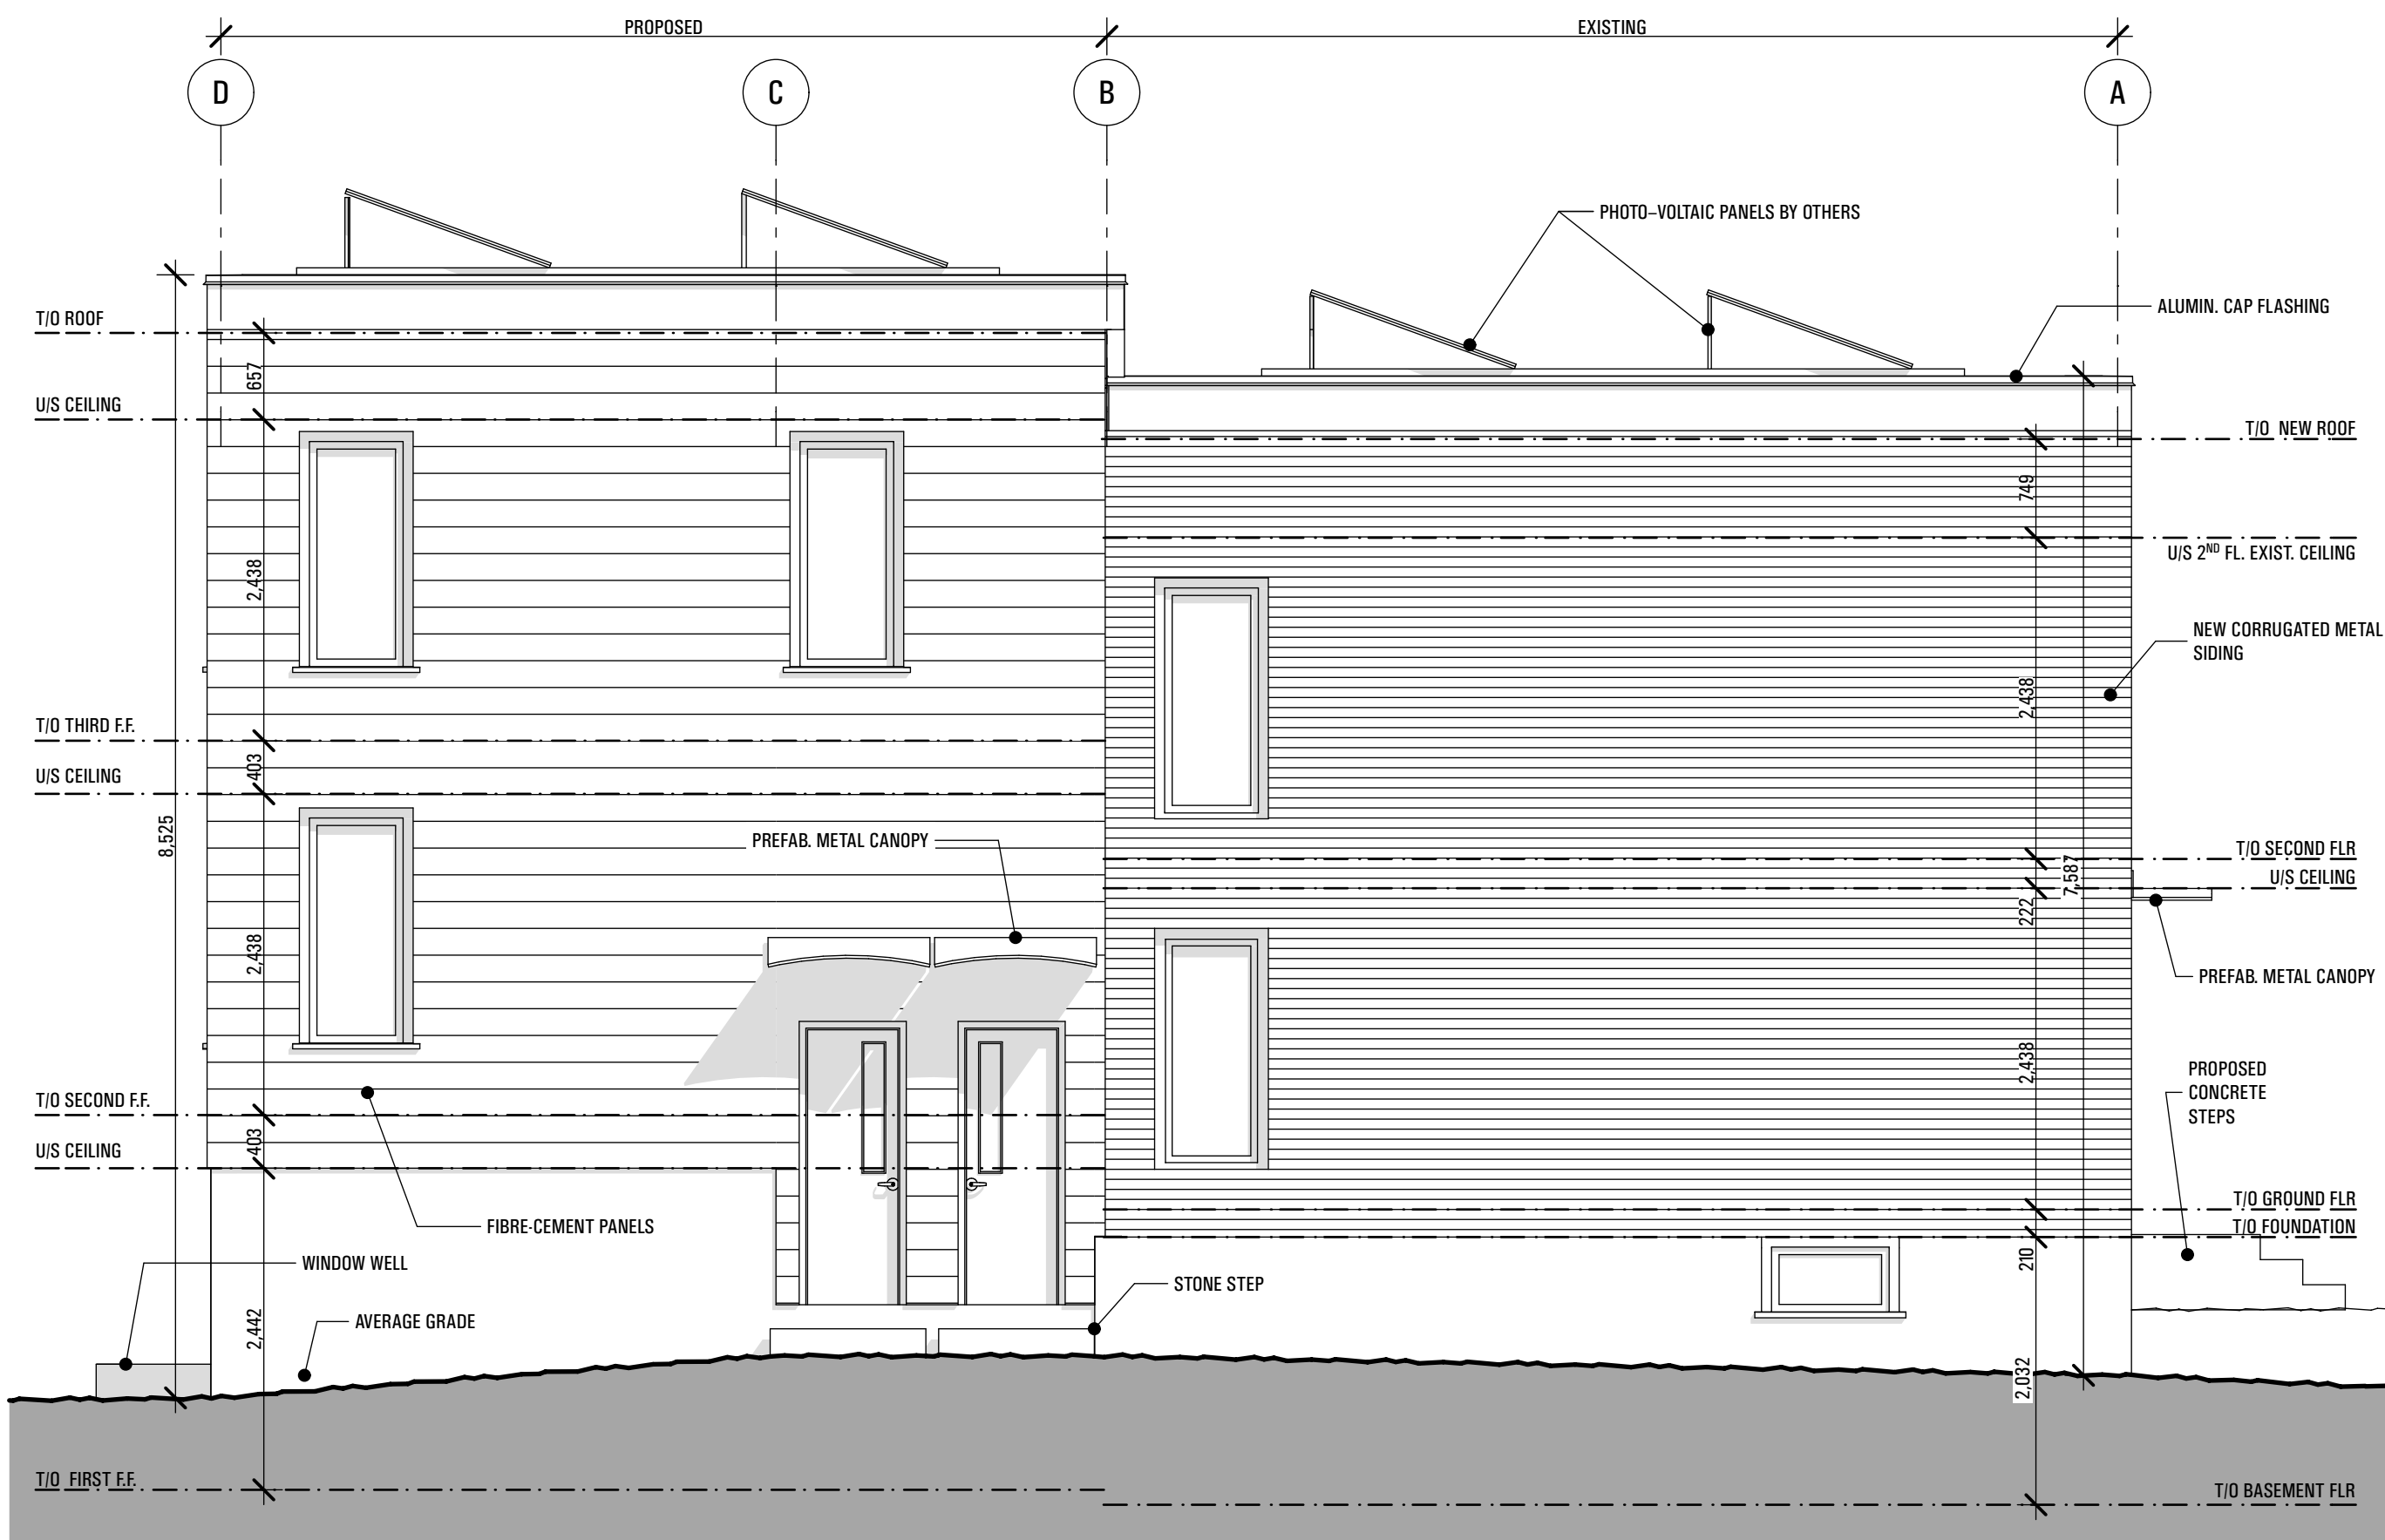

1 NORTH ELEVATION  
SCALE: 1:50

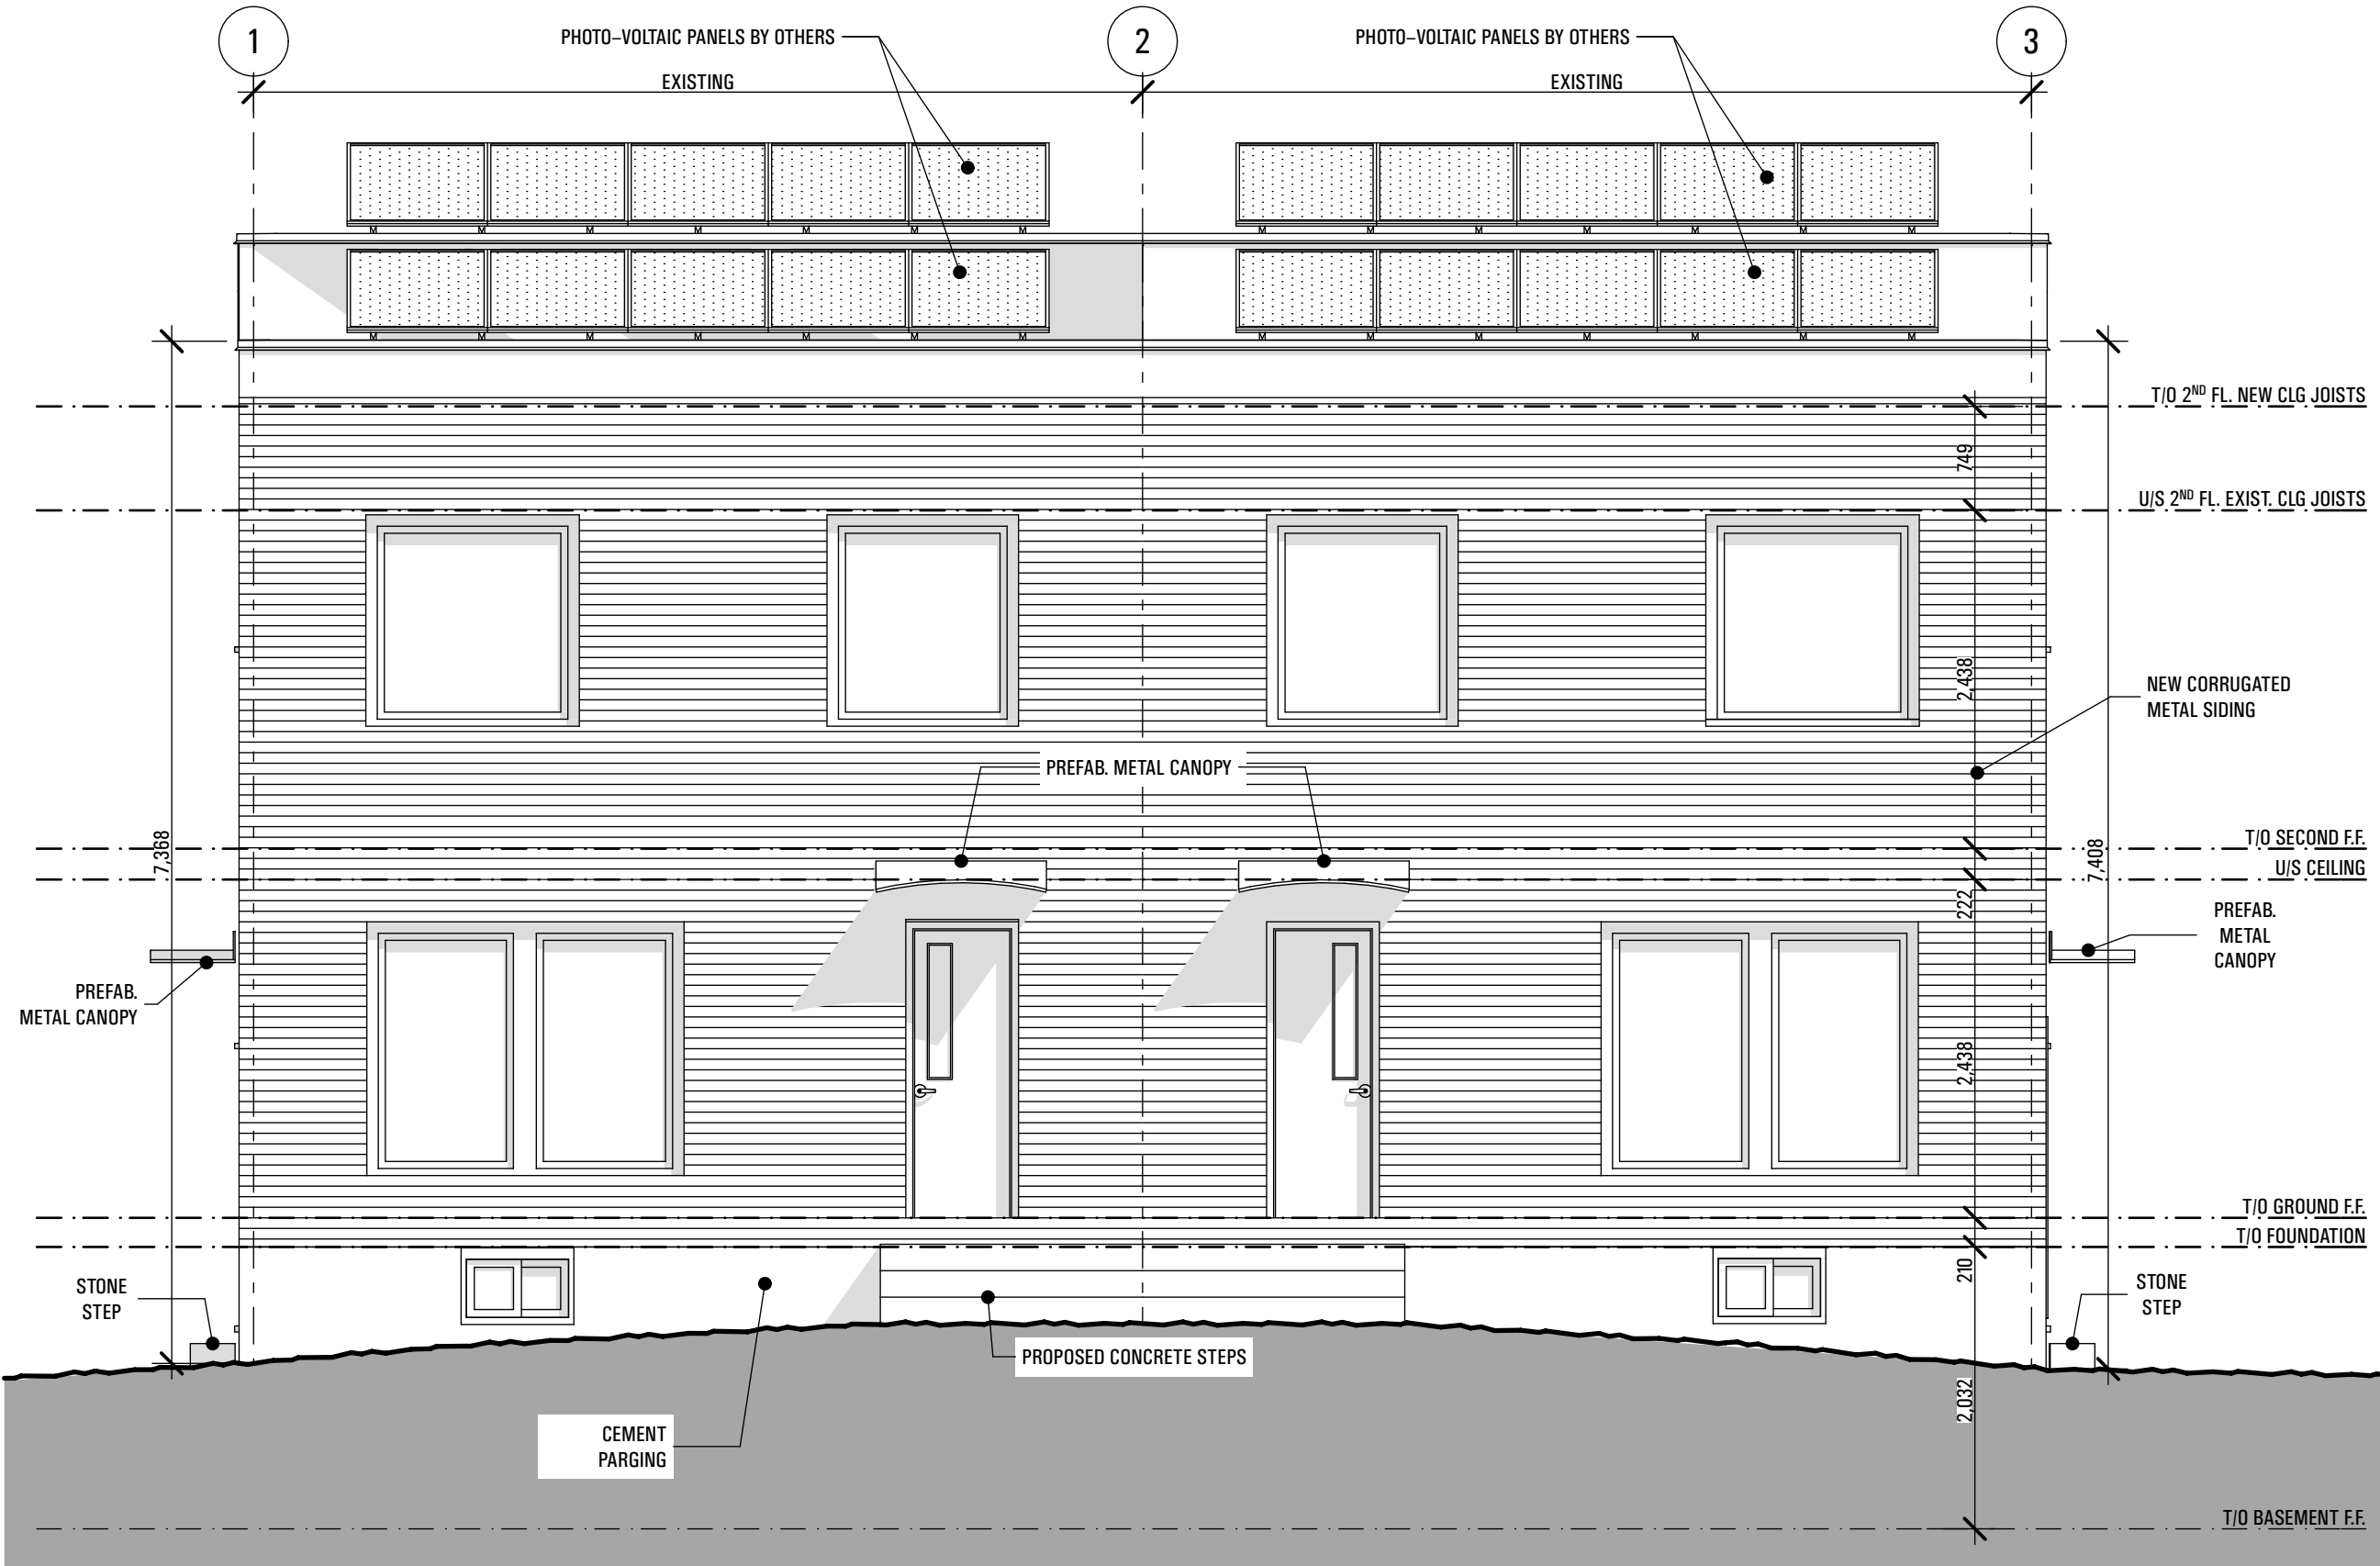

2 WEST ELEVATION  
SCALE: 1:50

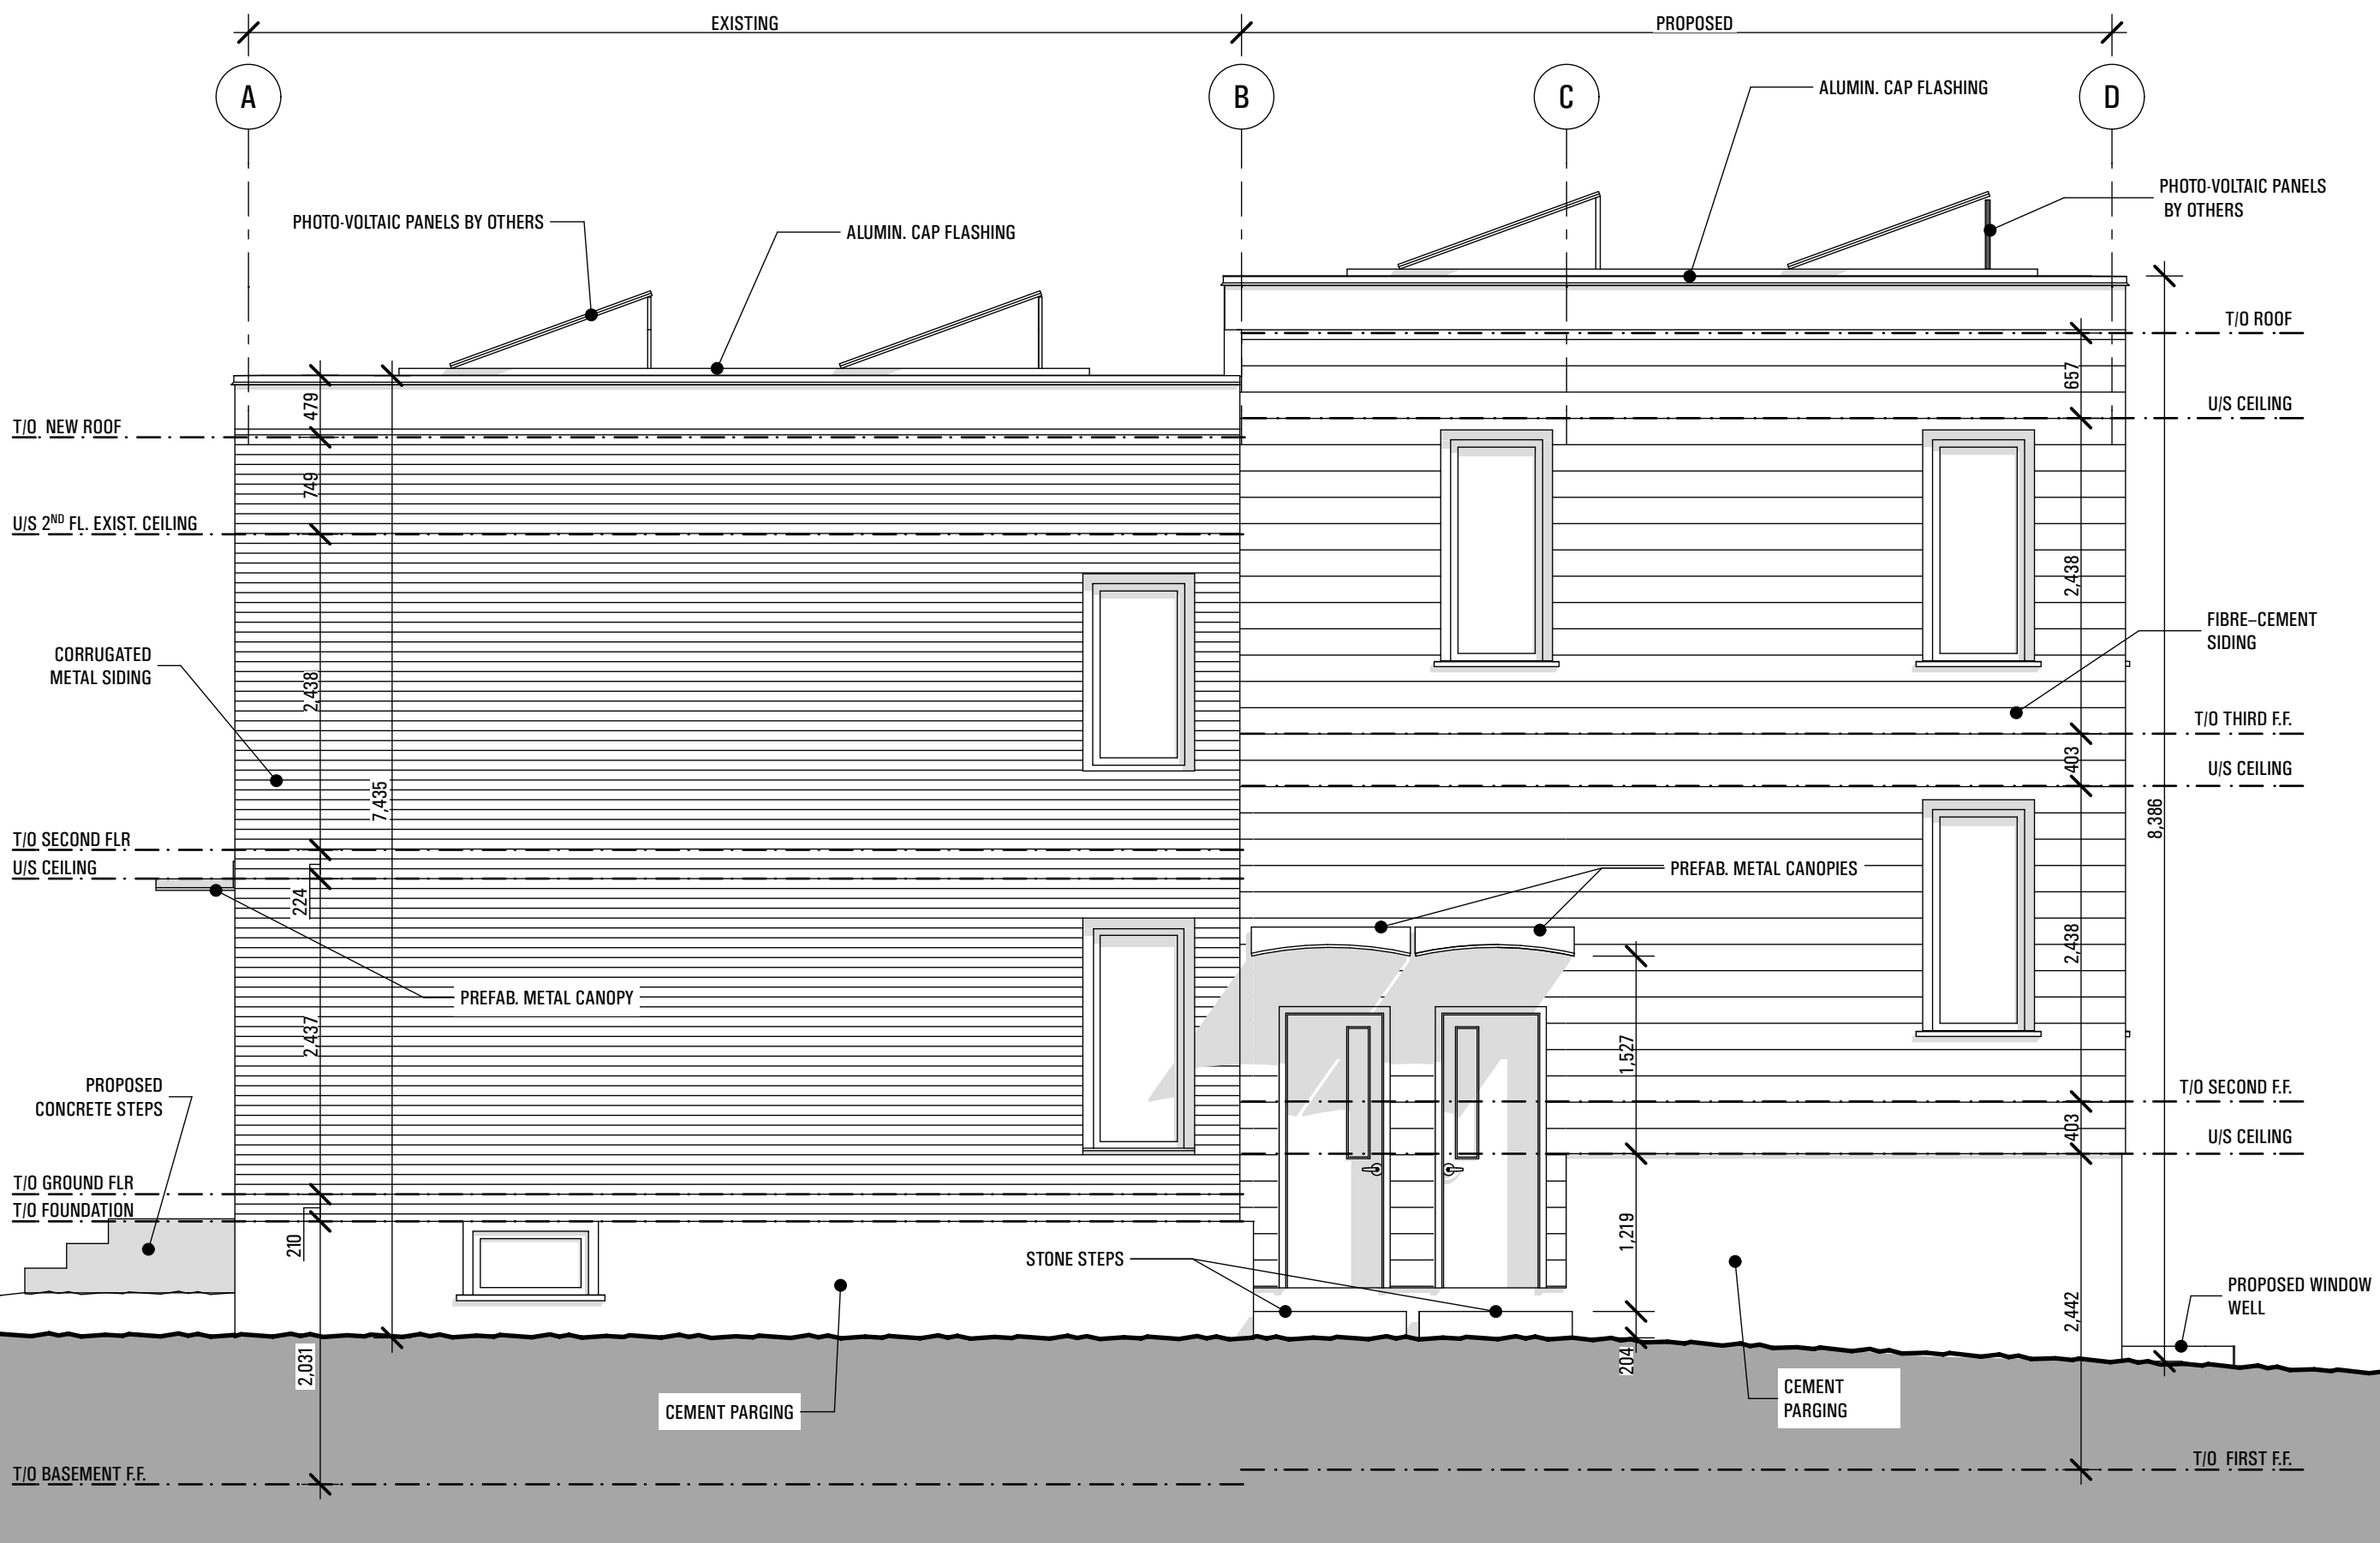

3 SOUTH ELEVATION  
SCALE: 1:50



4 EAST ELEVATION  
SCALE: 1:50

2018-02-26 SITE PLAN CONTROL APPLICATION

2018-02-06 CLIENT REVIEW

2017-06-05 UPDATED SITE PLAN

2017-05-31 PRELIMINARY DESIGN REVIEW

DATE ISSUED FOR

PROJECT NORTH:

ARCHITECT'S SEAL:



PROJECT NAME:

208-214 PRINCE ALBERT PILOT INFILL  
208-214 PRINCE ALBERT,  
OTTAWA, ONTARIO

DRAWING NAME:

BUILDING ELEVATIONS

DATE: 2018-02-23

PROJECT NO.: 1713

DRAWN BY: KJF

CHECKED BY: PJF

DRAWING NO.:

A-002