
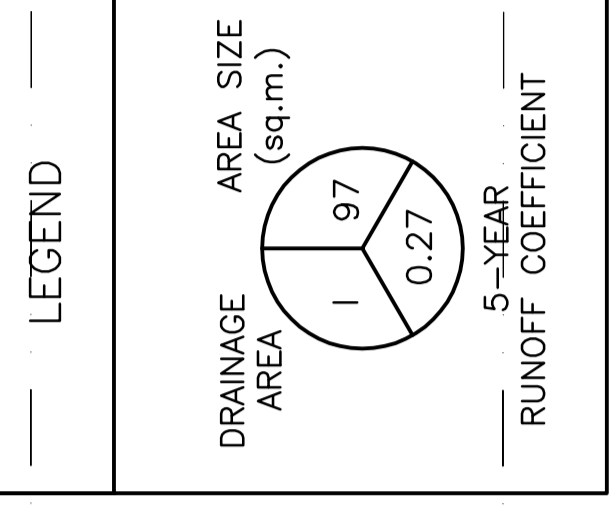
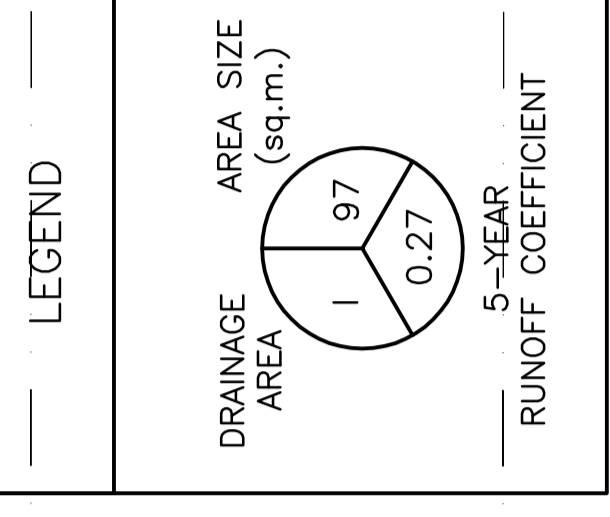


LEGEND	
DRAINAGE AREA	AREA SIZE (sq.m.)
III	178
II	253
I	51
III	0.60
II	0.90
I	0.72
5-YEAR RUNOFF COEFFICIENT	

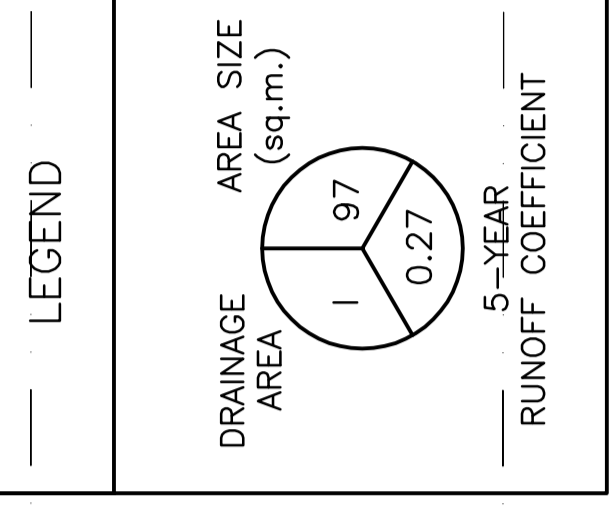

No.	Date	REVISION
1	MAR 21-18	ISSUED FOR APPROVAL


**D. B. GRAY ENGINEERING INC.**  
 700 Long Point Circle  
 Ottawa, Ontario K1T 4E9  
 Tel: 613-425-8044  
 dgray@grayers.com

Project: **PROPOSED 7-STORY / 30-UNIT APARTMENT/COMMERCIAL BUILDING**  
 OTTAWA, ONTARIO


Drawing Title: **DRAINAGE PLAN GRADING PLAN AND SEDIMENT & EROSION CONTROL PLAN**

Engineer's Seal: **D.B. GRAY**  
 LICENSE NO. 17016502  
 DATE 21-18

D.B.G.  
 Hor. Scale 1:100  
 Vert. Scale  
 Date MAR 13-18  
 Job No. 17067  
 Drawing No. **C-2** of **3**

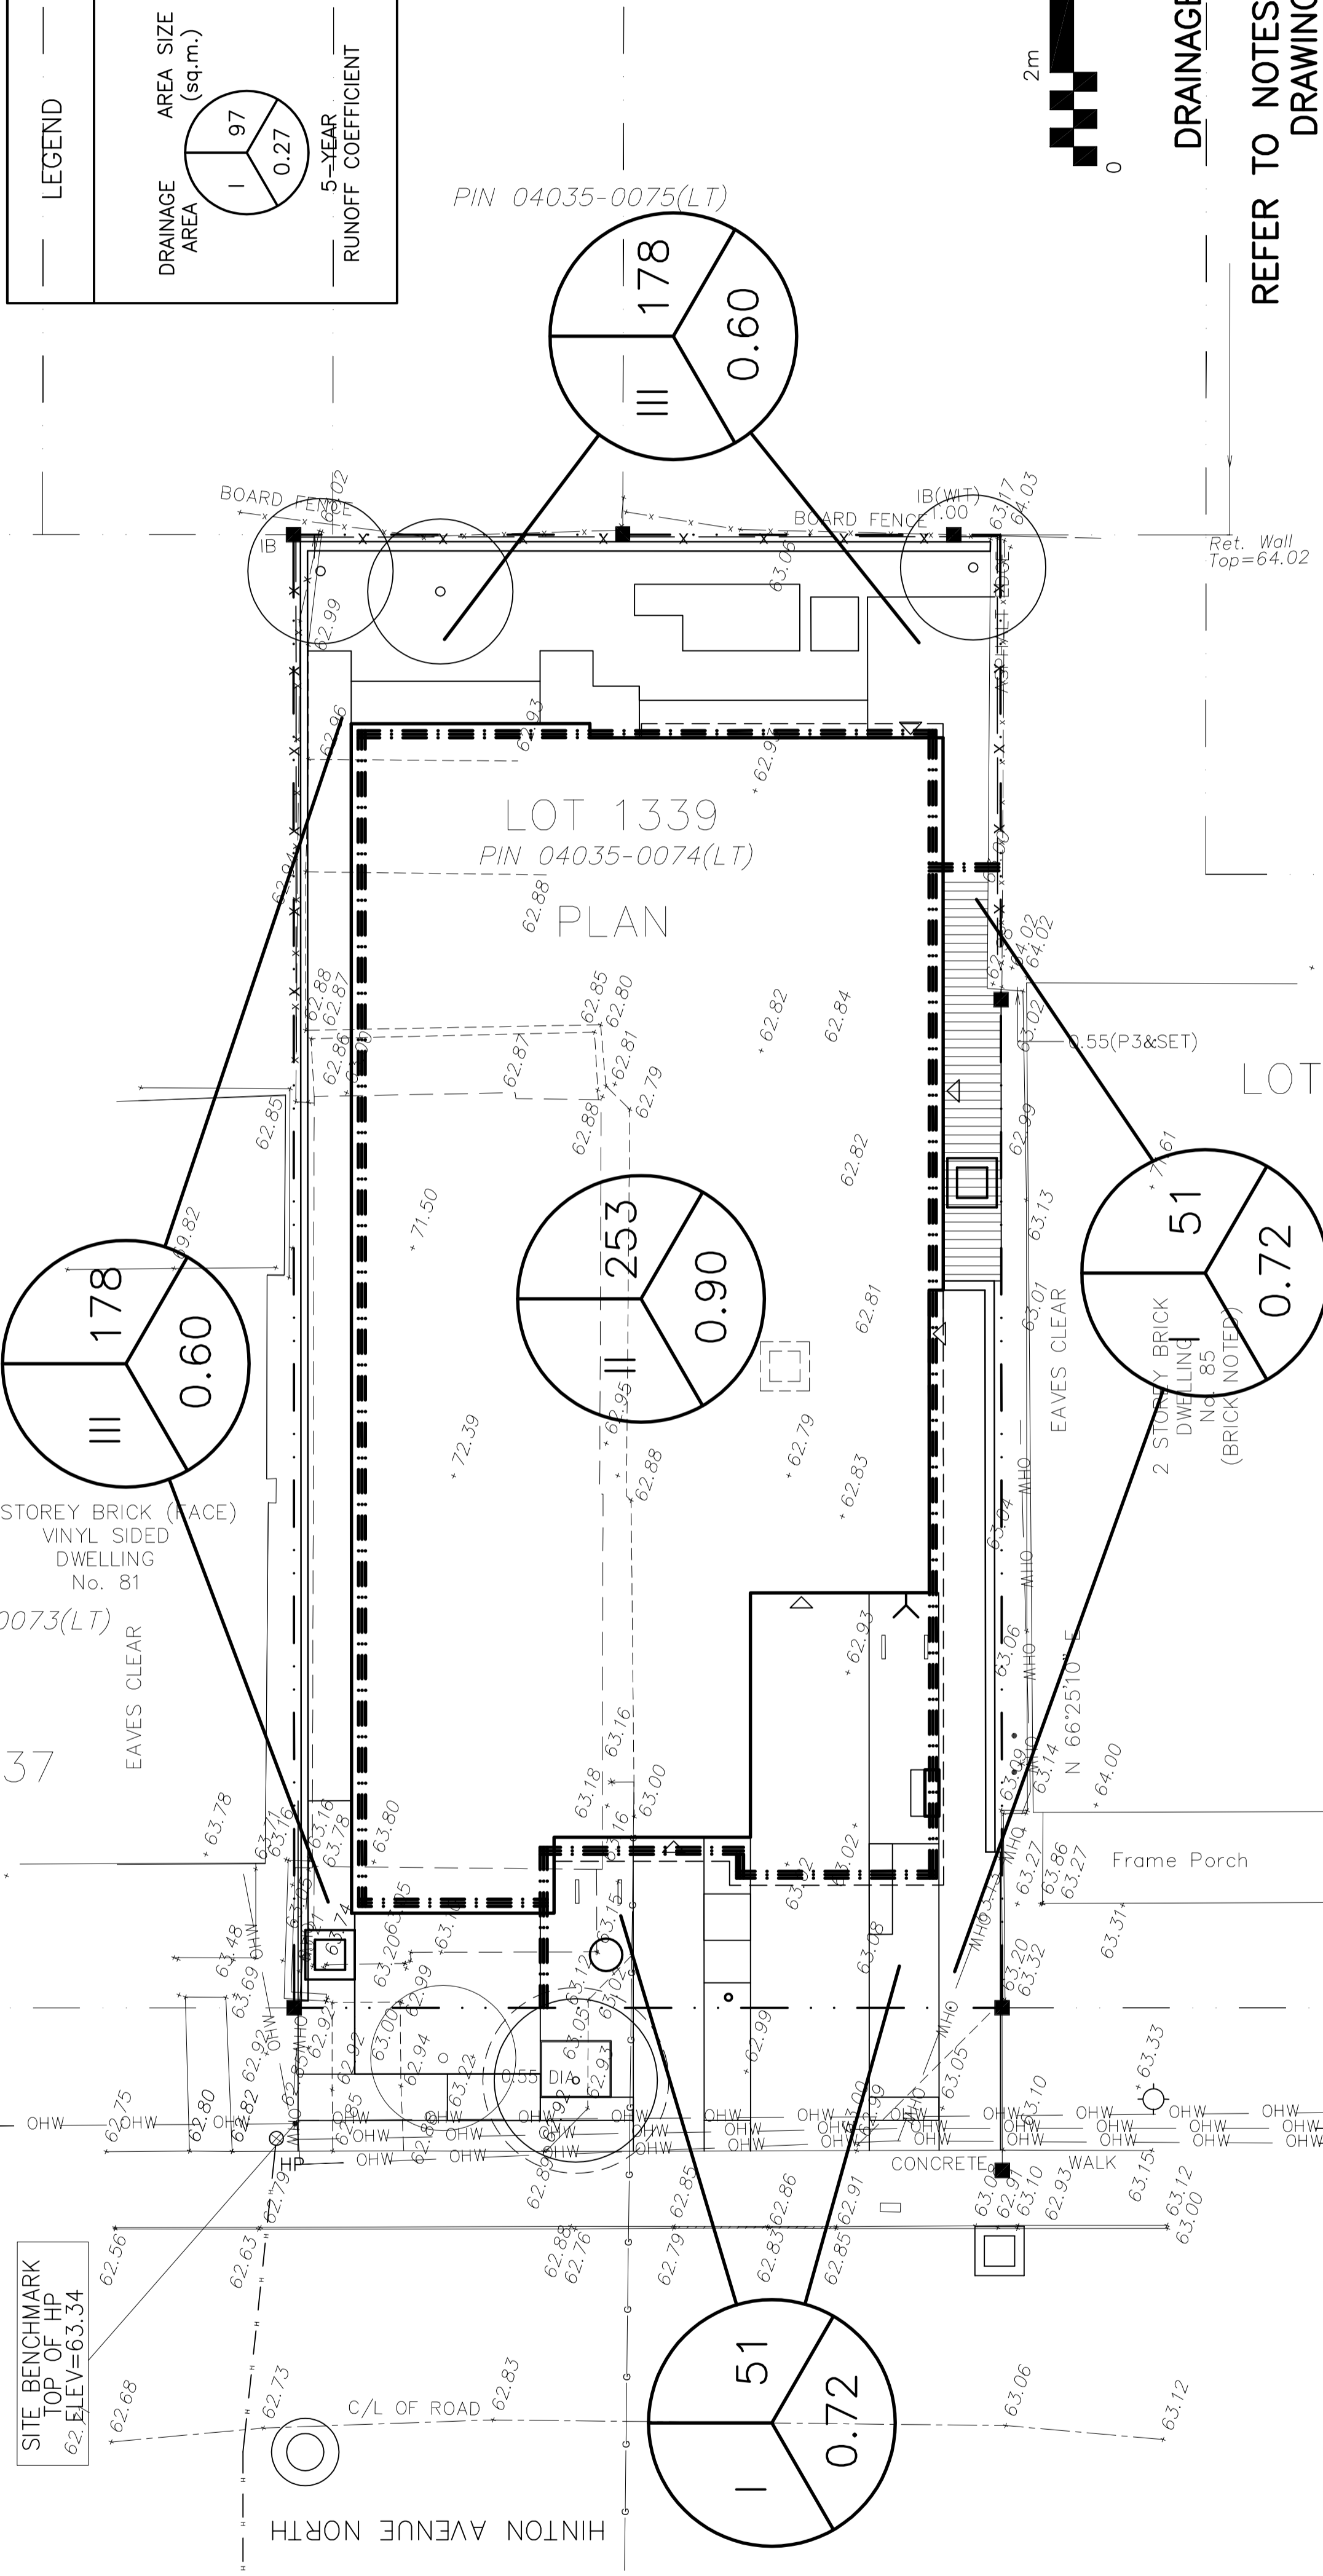

**DRAINAGE PLAN**  
 REFER TO NOTES & DETAILS ON DRAWING C-3

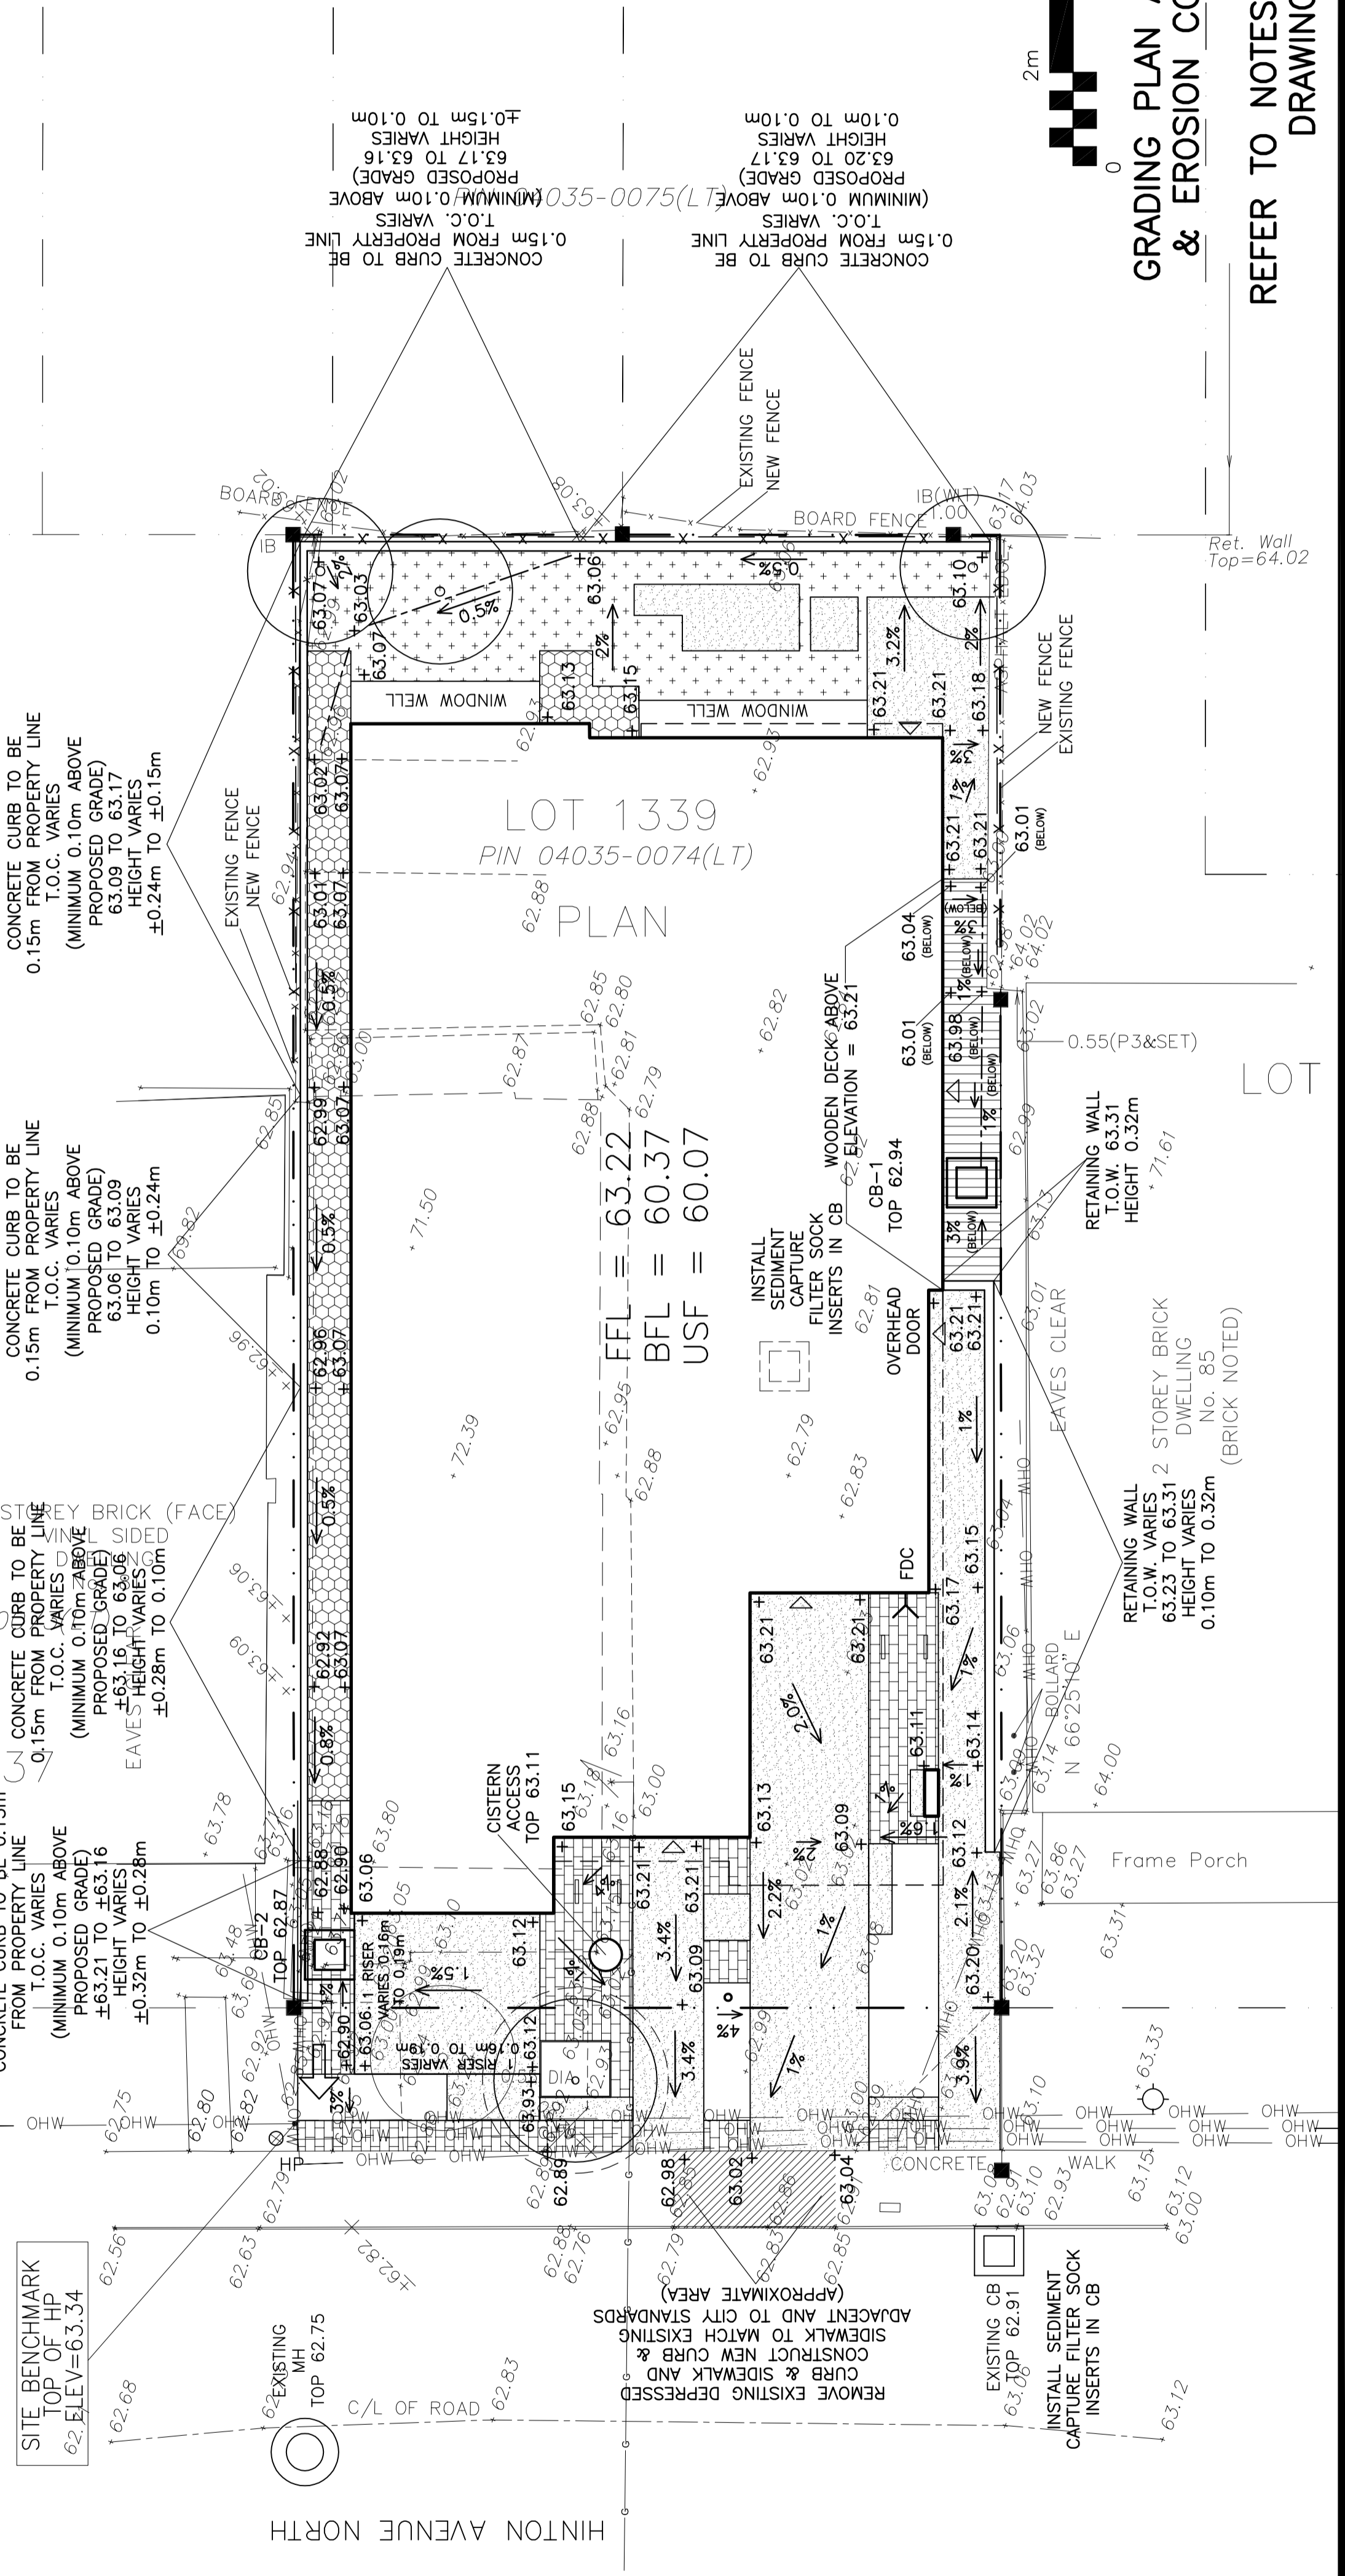

**GRADING PLAN AND SEDIMENT & EROSION CONTROL PLAN**  
 REFER TO NOTES & DETAILS ON DRAWING C-3