

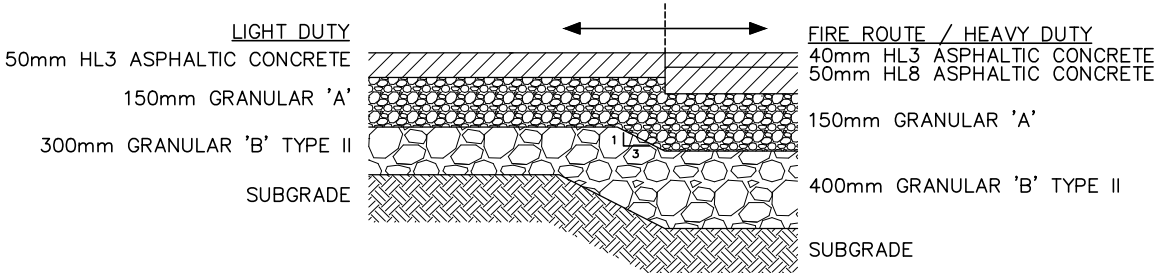


PAVEMENT STRUCTURE

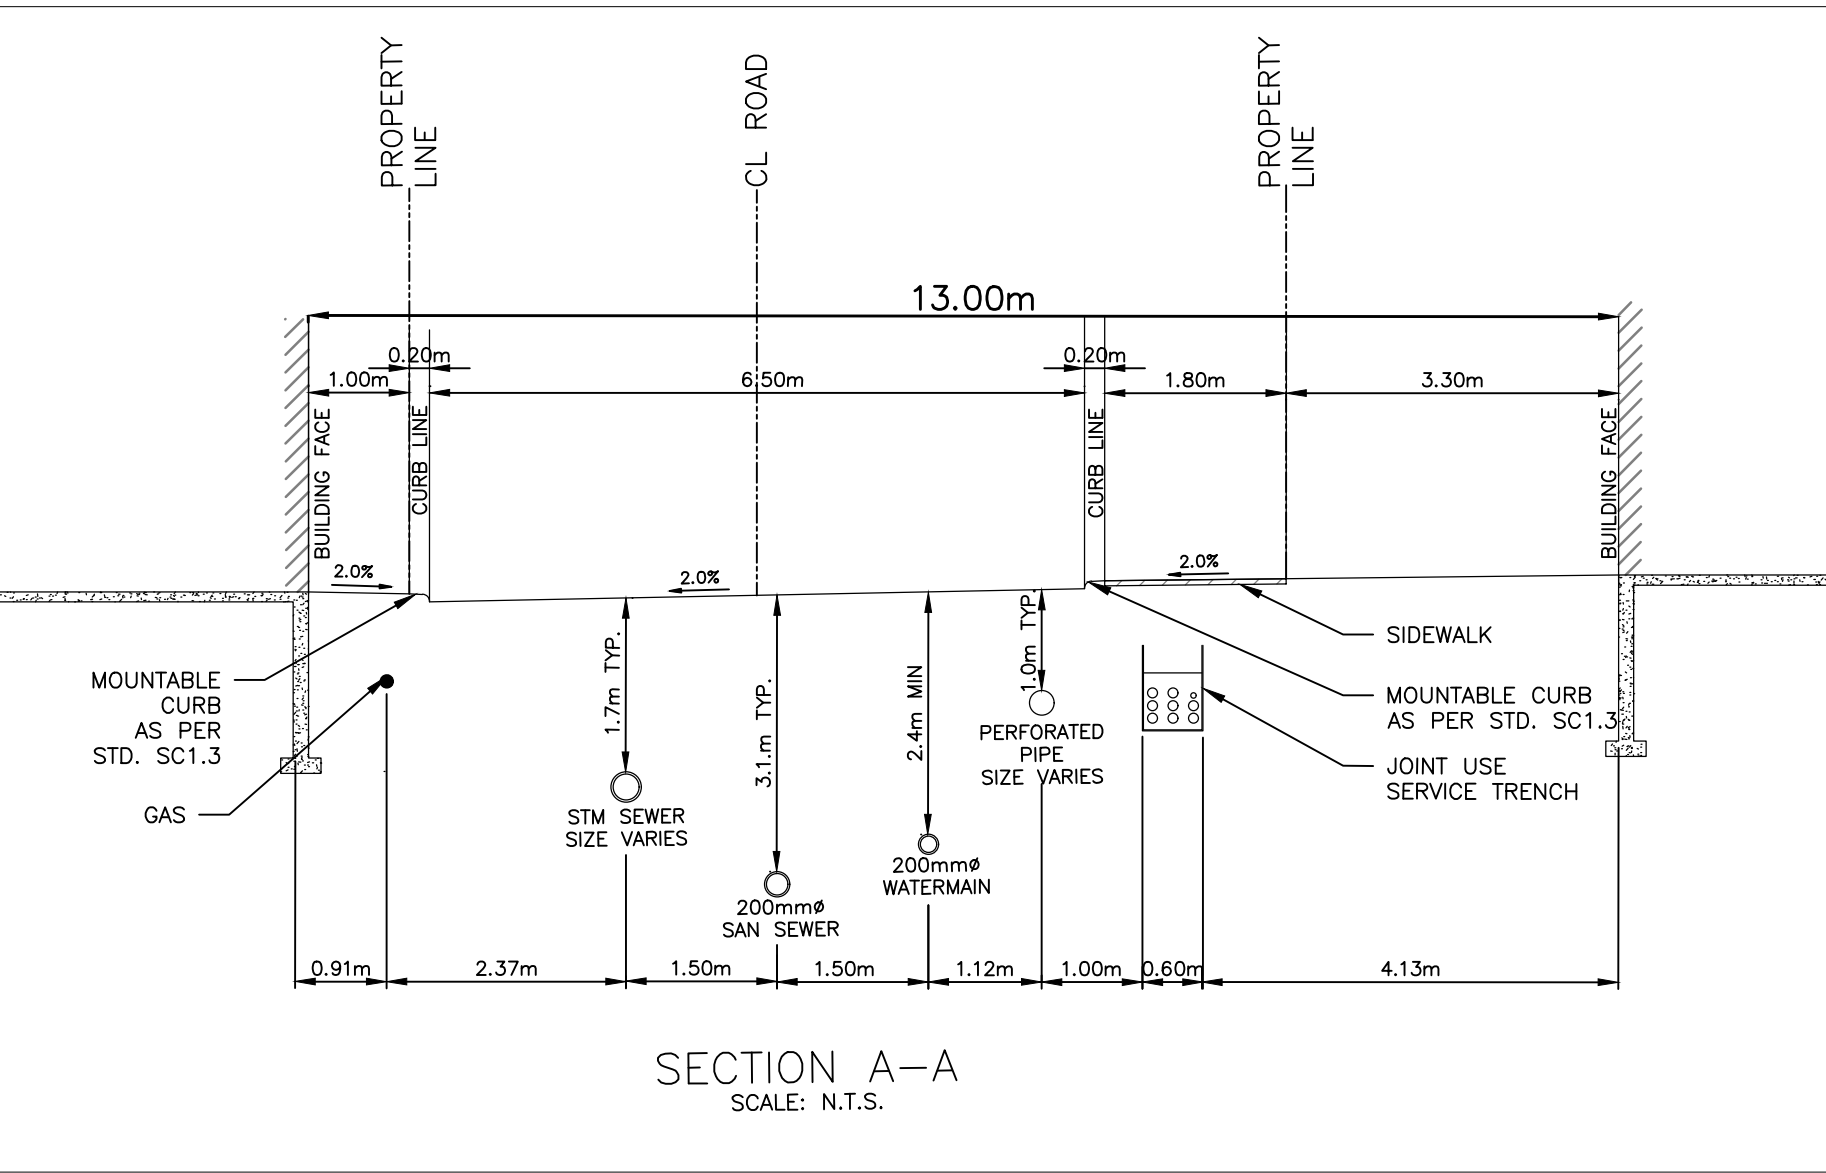





INLET CONTROL DEVICE (ICD) DETAIL  
PLASTIC "PLUG" STYLE

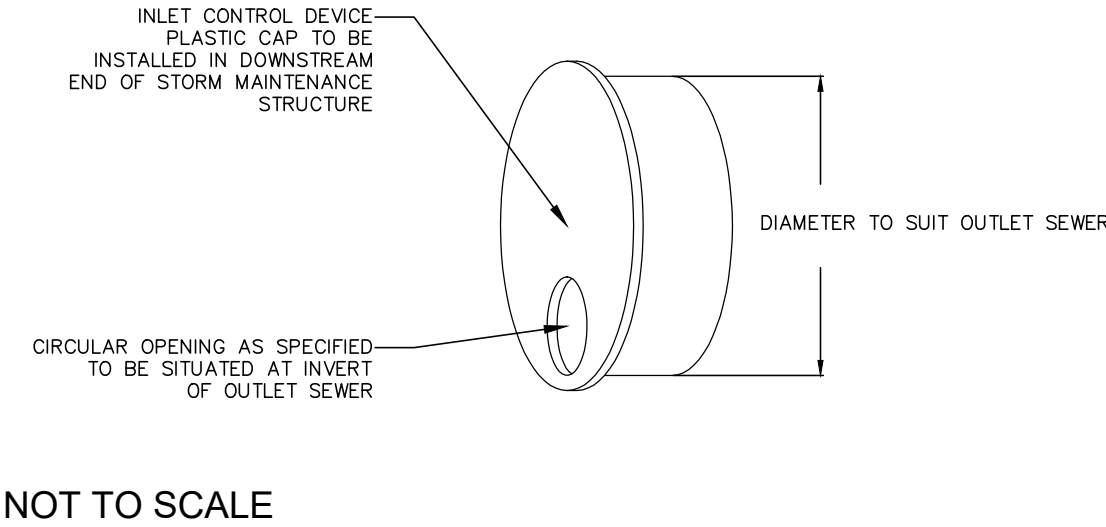

APPROVED

By Jeff McEwen at 3:49 pm, Aug 07, 2018

JEFF MCEWEN P.ENG.  
MANAGER, DEVELOPMENT REVIEW EAST BRANCH  
PLANNING, INFRASTRUCTURE & ECONOMIC  
DEVELOPMENT DEPARTMENT, CITY OF OTTAWA

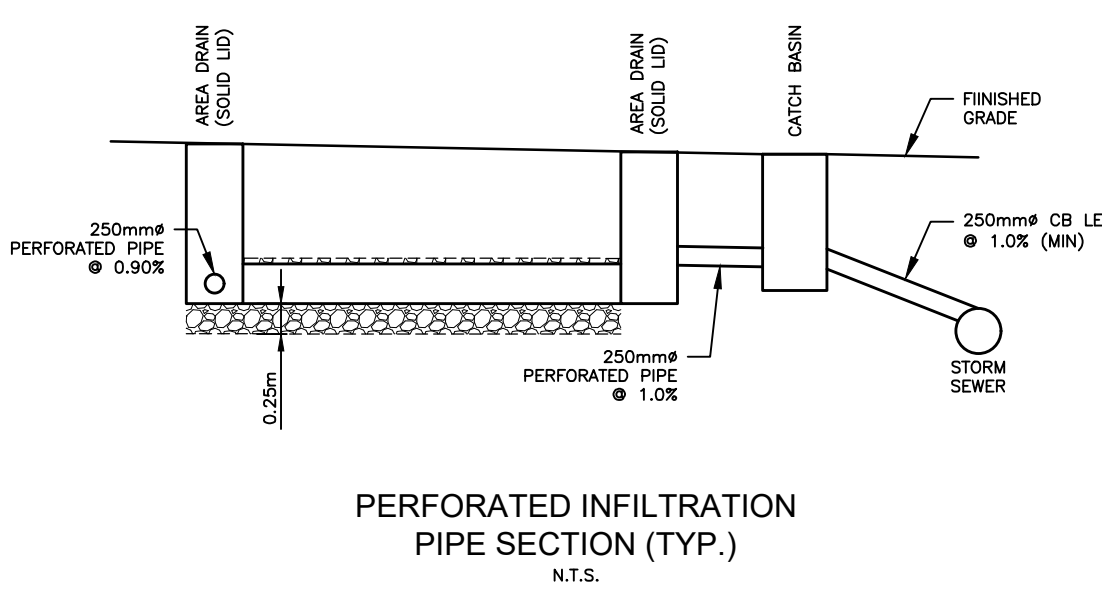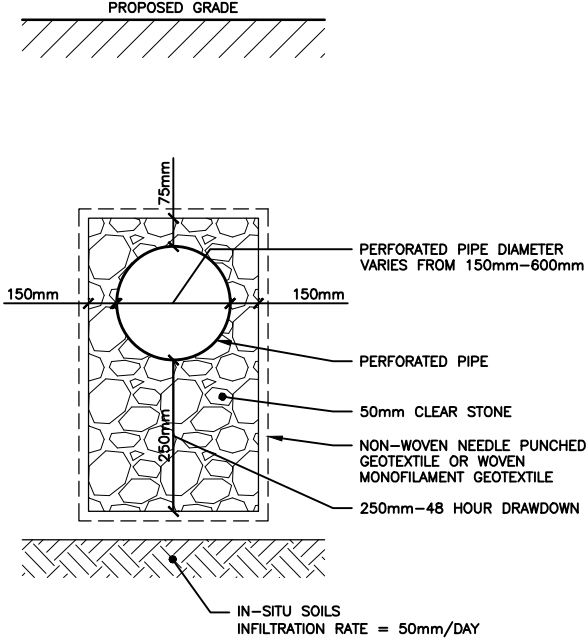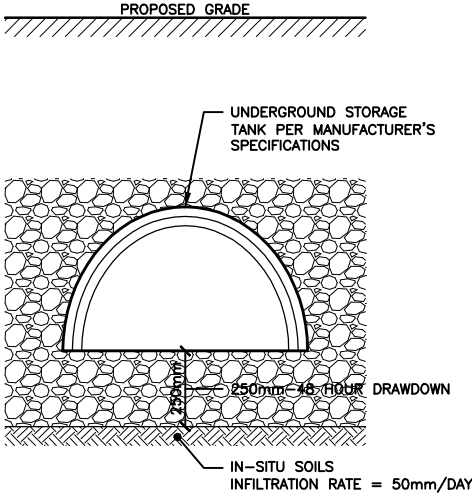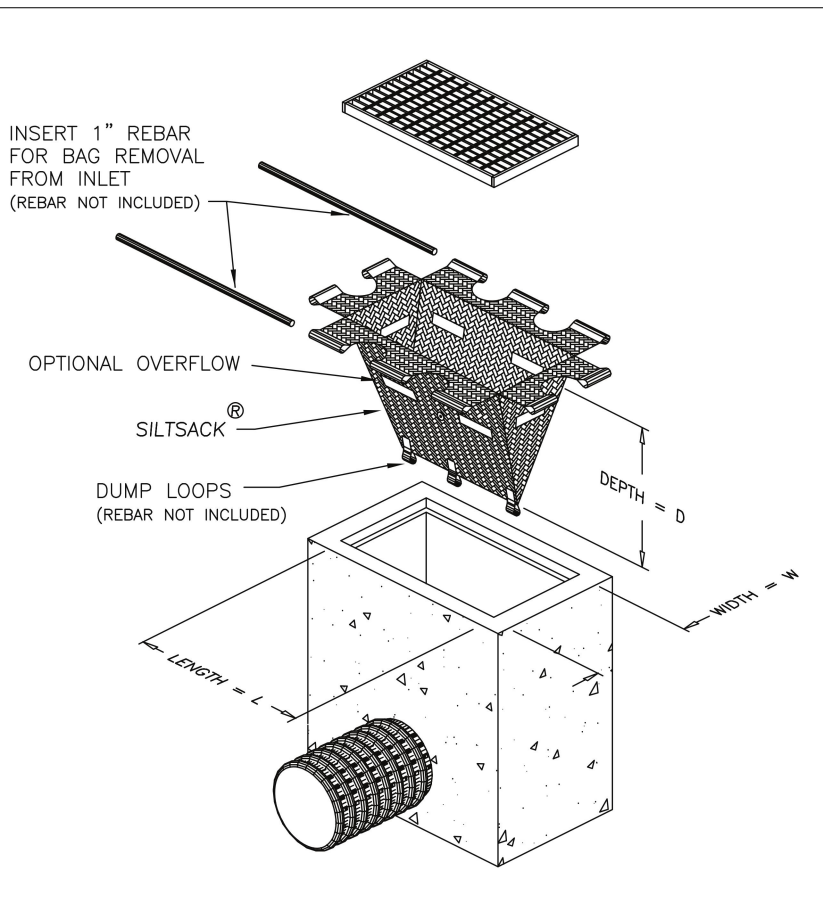

APPROVED ☐ REFUSED ☐

THIS \_\_\_\_ DAY OF \_\_\_\_, 20\_\_

DOUGLAS JAMES, MCIP, RPP  
MANAGER, DEVELOPMENT REVIEW - CENTRAL  
PLANNING, INFRASTRUCTURE AND ECONOMIC  
DEVELOPMENT DEPARTMENT, CITY OF OTTAWA

NOT FOR CONSTRUCTION

SITE PLAN INFORMATION

SITE PLAN PROVIDED BY KORSIAK URBAN PLANNING  
DATED JULY 10, 2018

GEOTECHNICAL STUDY

GEOTECHNICAL RECOMMENDATIONS PROVIDED BY PATERSON GROUP INC.  
PROJ. NO. PG4064-1  
DATED AUGUST 8, 2017


SITE SERVICING AND STORMWATER MANAGEMENT STUDY

SERVICING AND STORMWATER MANAGEMENT RECOMMENDATIONS PROVIDED BY DSEL  
PROJ. NO. 17-948  
DATED MARCH 2018

BENCH MARK

ELEVATIONS ARE GEODETIC, REFERRED TO CITY OF OTTAWA VERTICAL BENCHMARK NO. 396  
ELEV= 95.06 METERS

9	S.L.M.	18.07.19	ISSUED FOR MUNICIPAL APPROVAL
8	S.L.M.	18.07.12	ISSUED FOR MUNICIPAL APPROVAL
7	S.L.M.	18.06.20	ISSUED FOR MUNICIPAL REVIEW
6	A.W.T.	18.03.07	ISSUED TO CLC FOR APPROVAL
5	S.L.M.	18.03.02	ISSUED FOR MUNICIPAL REVIEW
4	A.J.T.	17.12.14	ISSUED FOR MUNICIPAL REVIEW
3	S.L.M.	17.12.07	ISSUED FOR CLC REVIEW
2	A.D.F.	17.08.11	ISSUED FOR MUNICIPAL REVIEW
1	S.L.M.	17.08.02	ISSUED FOR CANADA LANDS COMPANY REVIEW
No.	BY	YY.MM.DD	DESCRIPTION

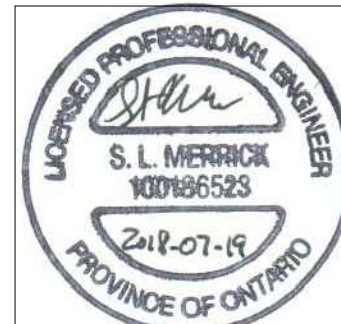

PROJECT No. 17-948


REVIEWED BY

DETAILS  
WATERIDGE - BLOCK 22

© DSEL



MATTAMY HOMES

50 HINES ROAD  
OTTAWA, ON  
Tel. (613) 831-4115

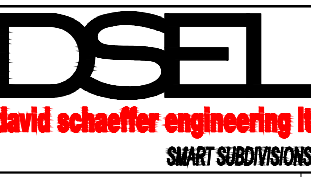

120 Iler Road Unit 103  
Stittsville, Ontario, K2S 1E9  
Tel. (613) 836-0856  
Fax. (613) 836-7183  
www.DSEL.ca

DRAWN BY:	A.W.T.	CHECKED BY:	A.D.F.	DRAWING NO.	SHEET NO.
DESIGNED BY:	S.L.M.	CHECKED BY:	A.D.F.	DS-2	6 of 6
SCALE:		DATE:	MARCH 2018		

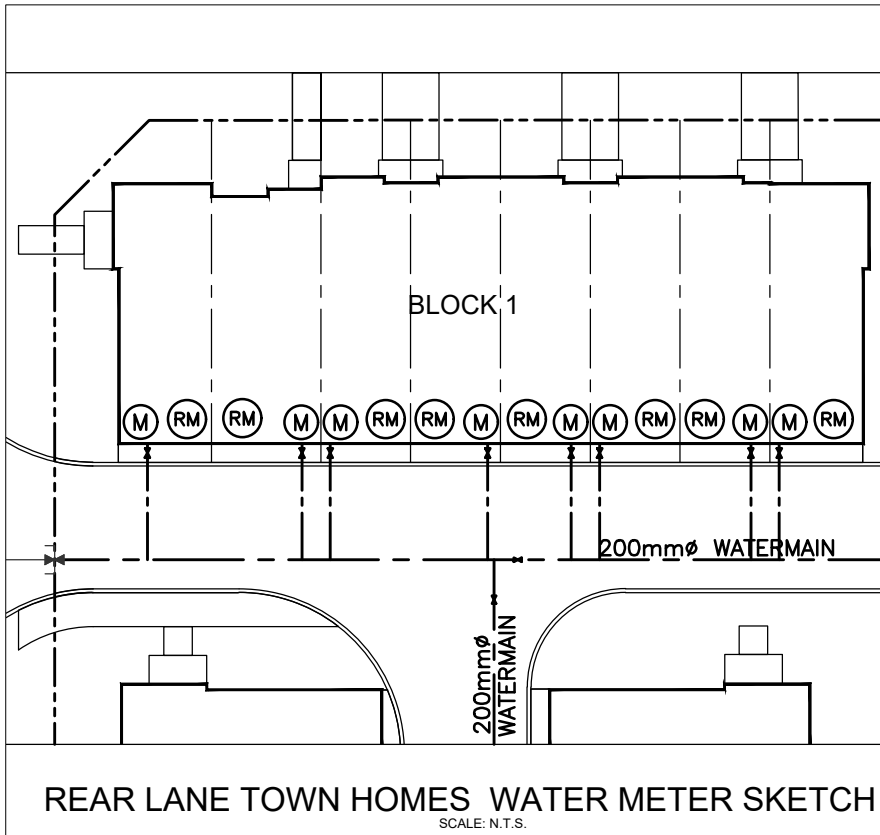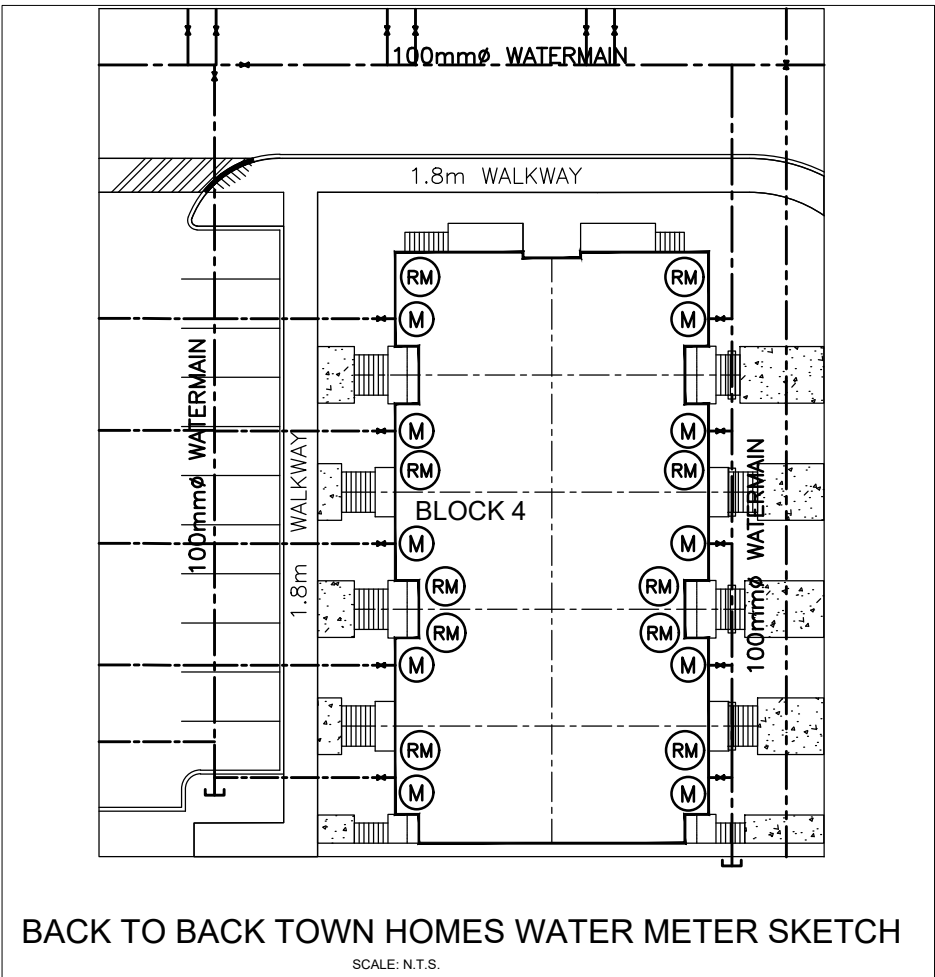

D07-12-17-0111

#17691