


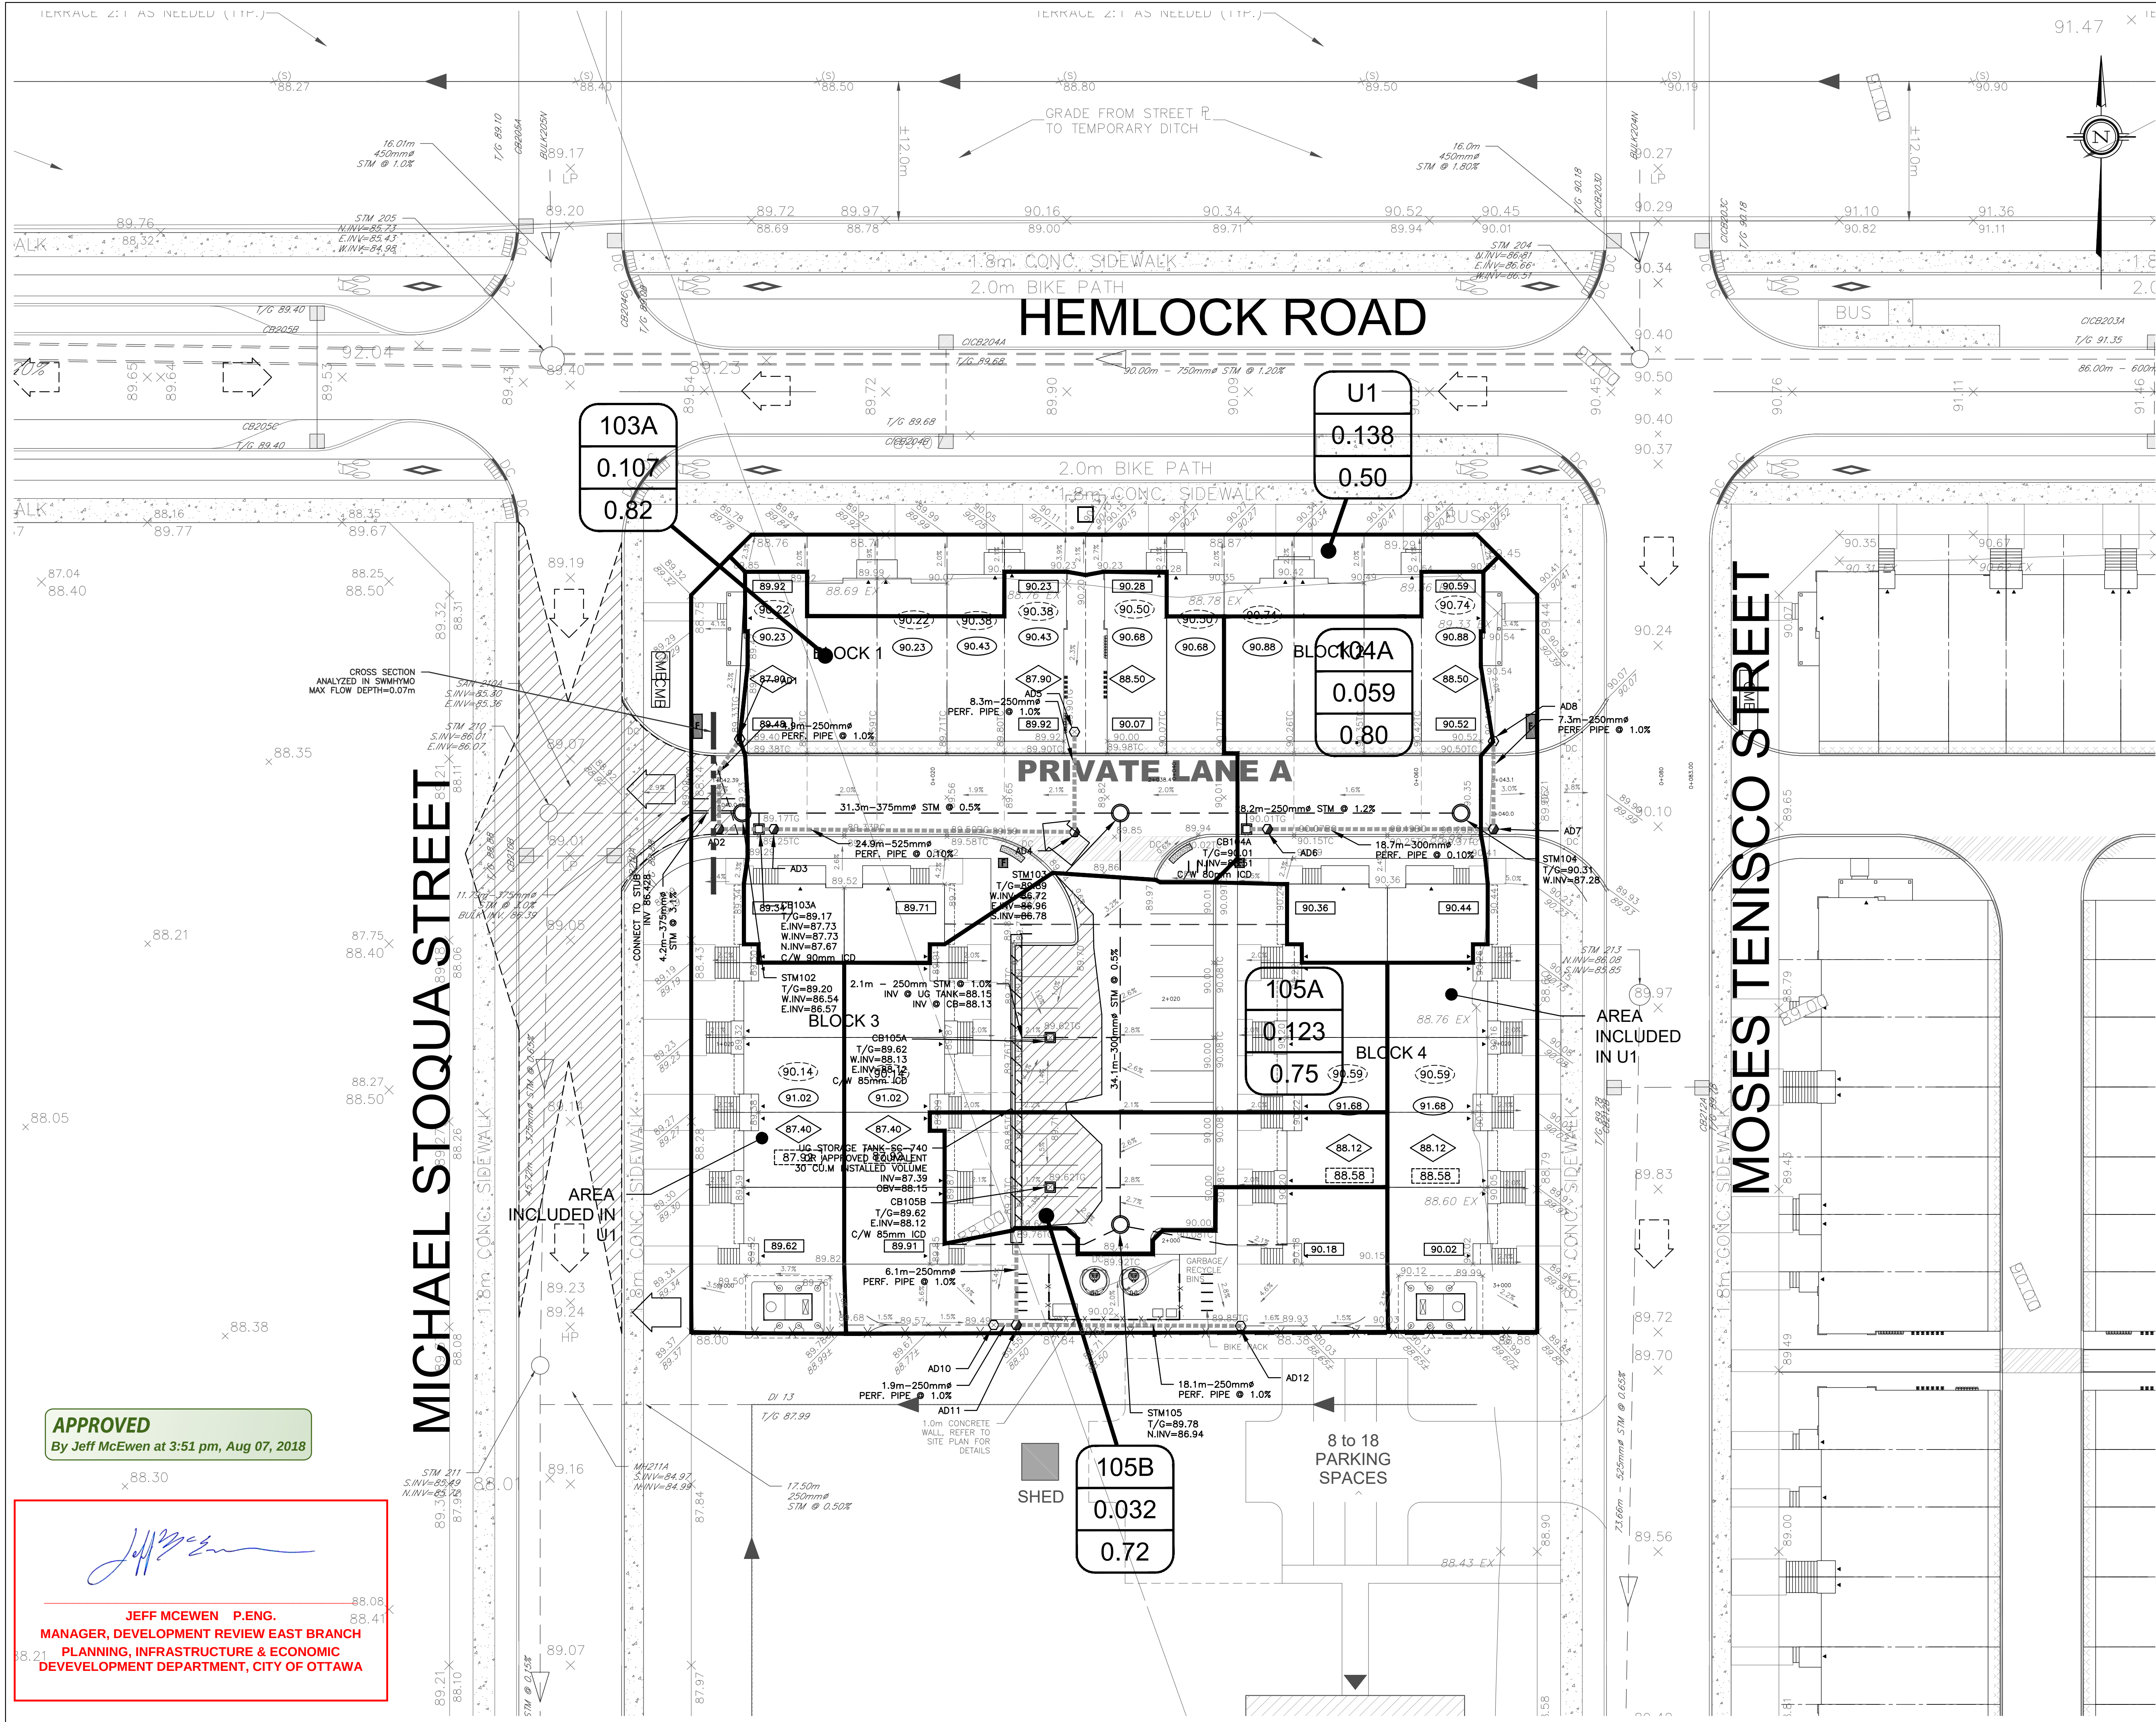

KEY PLAN

LEGEND

- PROPERTY LINE
- PROPOSED STORM SEWER
- DRAINAGE DIVIDE
- PROPOSED SWALE
- PROPOSED PERFORATED SUBRAIN
- MAJOR SYSTEM FLOW ROUTE
- DRAINAGE AREA ID
- AREA IN H_o
- RATIONAL METHOD RUNOFF COEFFICIENT
- SURFACE PONDING AREA
- EXTERNAL PONDING AREA
- PROPOSED STORM MANHOLE
- PROPOSED CATCH BASIN
- PROPOSED CB "T"

NOT FOR CONSTRUCTION

SITE PLAN INFORMATION

SITE PLAN PROVIDED BY KORSIAK URBAN PLANNING
DATED JULY 16, 2018

GEOTECHNICAL STUDY

GEOTECHNICAL RECOMMENDATIONS PROVIDED BY PATERSON GROUP INC.
PROJ. NO. PG4064-1
DATED AUGUST 8, 2017

SITE SERVICING AND STORMWATER MANAGEMENT STUDY

SERVICING AND STORMWATER MANAGEMENT RECOMMENDATIONS PROVIDED BY DSEL
PROJ. NO. 17-948
DATED MARCH 2018

BENCH MARK

ELEVATIONS ARE GEODETIC, REFERRED TO CITY OF OTTAWA VERTICAL BENCHMARK NO. 396
ELEV= 95.06 METERS

No.	BY	YY.MM.DD	DESCRIPTION
9	S.L.M.	18.07.19	ISSUED FOR MUNICIPAL APPROVAL
8	S.L.M.	18.07.12	ISSUED FOR MUNICIPAL APPROVAL
7	S.L.M.	18.06.20	ISSUED FOR MUNICIPAL REVIEW
6	A.W.T.	18.03.07	ISSUED TO CLC FOR APPROVAL
5	S.L.M.	18.03.02	ISSUED FOR MUNICIPAL REVIEW
4	A.J.T.	17.12.14	ISSUED FOR MUNICIPAL REVIEW
3	S.L.M.	17.12.07	ISSUED FOR CLC REVIEW
2	A.D.F.	17.08.11	ISSUED FOR MUNICIPAL REVIEW
1	S.L.M.	17.08.02	ISSUED FOR CANADA LANDS COMPANY REVIEW

PROJECT No. 17-948

REVIEWED BY

STORMWATER MANAGEMENT PLAN

WATERIDGE - BLOCK 22

© DSEL

MATTAMY HOMES

50 HINES ROAD
OTTAWA, ON
Tel. (613) 831-4115

120 Ibor Road Unit 103
Stittsville, Ontario, K2S 1E9
Tel. (613) 836-0856
Fax. (613) 836-7183
www.DSEL.ca

DRAWN BY:	A.T.	CHECKED BY:	A.D.F.	DRAWING NO.	SHEET NO.
DESIGNED BY: <td>S.L.M.</td> <td>CHECKED BY:<td>A.D.F.</td><td>SWM-1</td><td>1 of 2</td></td>	S.L.M.	CHECKED BY: <td>A.D.F.</td> <td>SWM-1</td> <td>1 of 2</td>	A.D.F.	SWM-1	1 of 2
SCALE:	1:250	DATE:	MARCH 2018		

z:\projects\17-918_mattamy_rockcliffe\b2_design\b2_drawings\b2-2_main (dse)\948 - block 22\spa-sub3\2018-07-18_948_spa_ggm.dwg

#17691