
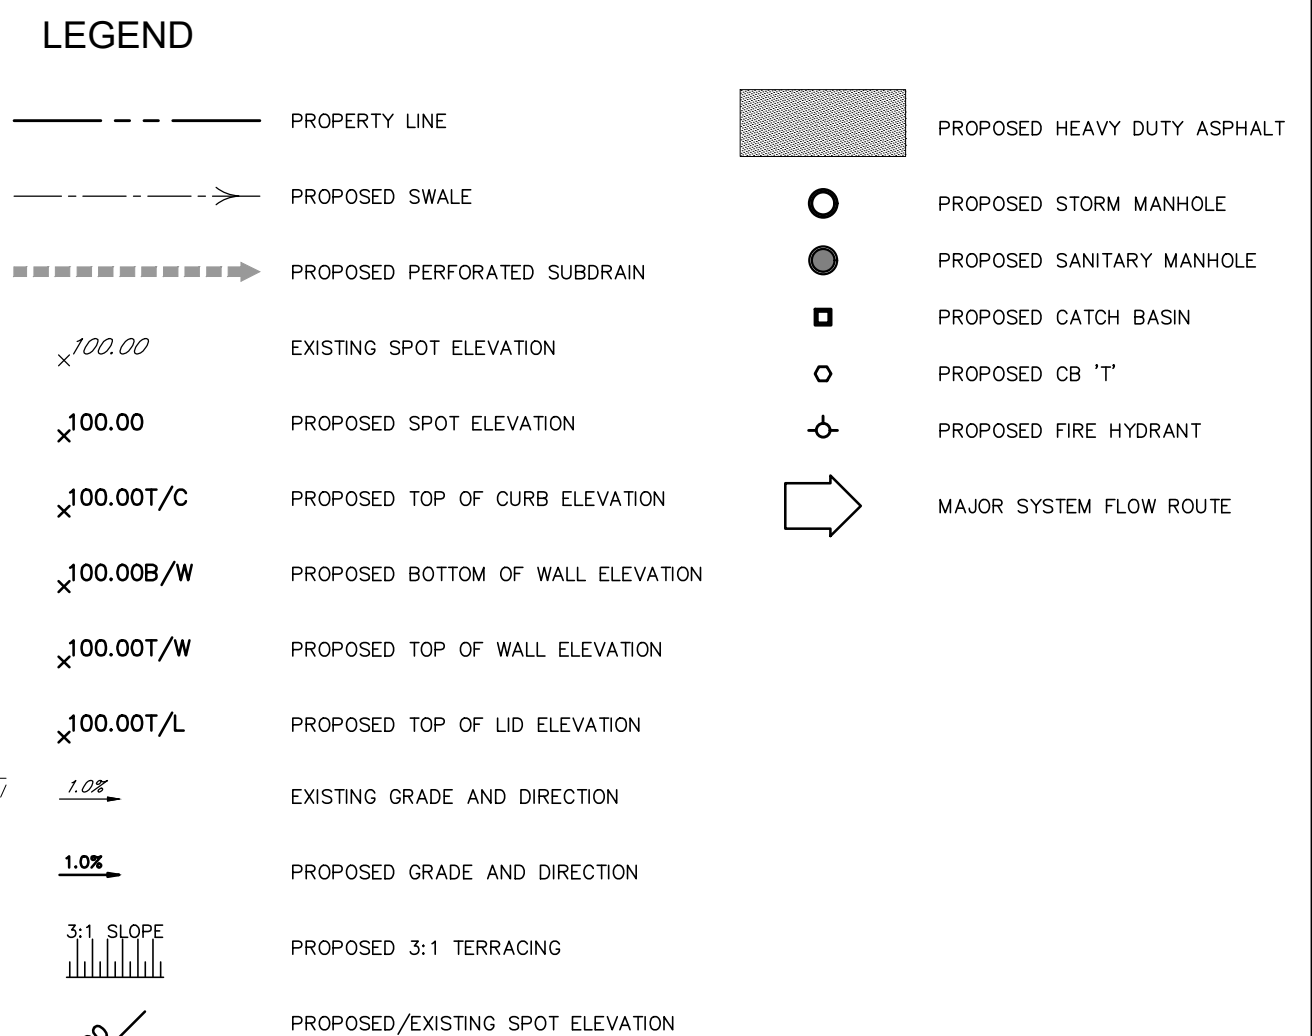


 


SITE PLAN INFORMATION
SITE PLAN PROVIDED BY 04 ARCHITECTS INC.
PROJ. NO. 17045
DATED MAY 15, 2018

GEOTECHNICAL STUDY
GEOTECHNICAL RECOMMENDATIONS PROVIDED BY PATERSON GROUP INC.
PROJ. NO. PG4064-2
DATED AUGUST 2017

SITE SERVICING AND STORMWATER MANAGEMENT STUDY
SERVICING AND STORMWATER MANAGEMENT RECOMMENDATIONS PROVIDED BY USEL
PROJ. NO. 17-947
DATED MAY 2018

BENCH MARK
ELEVATIONS ARE GEODETIC, REFERRED TO CITY OF OTTAWA VERTICAL BENCHMARK NO. 396
= 85.00 METERS

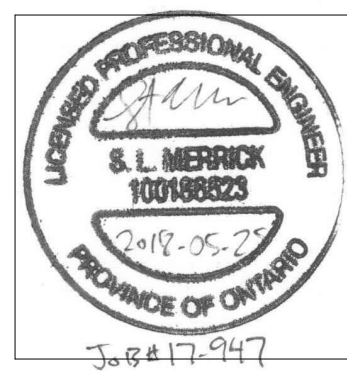[illegible]

PROJECT No. 17-947

REVIEWED BY

GRADING PLAN

WATERIDGE - BLOCK 19

© DSEL

MATTAMY HOMES

50 Hines Road, Suite 100
Ottawa, Ontario, K2K 2M5
Tel. (613) 831-5144



120 Iber Road Unit 103
Stittsville, Ontario, K2S 1E9
Tel. (613) 836-0856
Fax. (613) 836-7183
www.DSEI.ca

DRAWN BY: A.W.T.		CHECKED BY: S.L.M.	DRAWING NO.	SHEET NO.
DESIGNED BY: B.N.C.		CHECKED BY: A.D.F.		
SCALE: 1:300		DATE: MAY 2018		

D07-12-XX-XXXX