


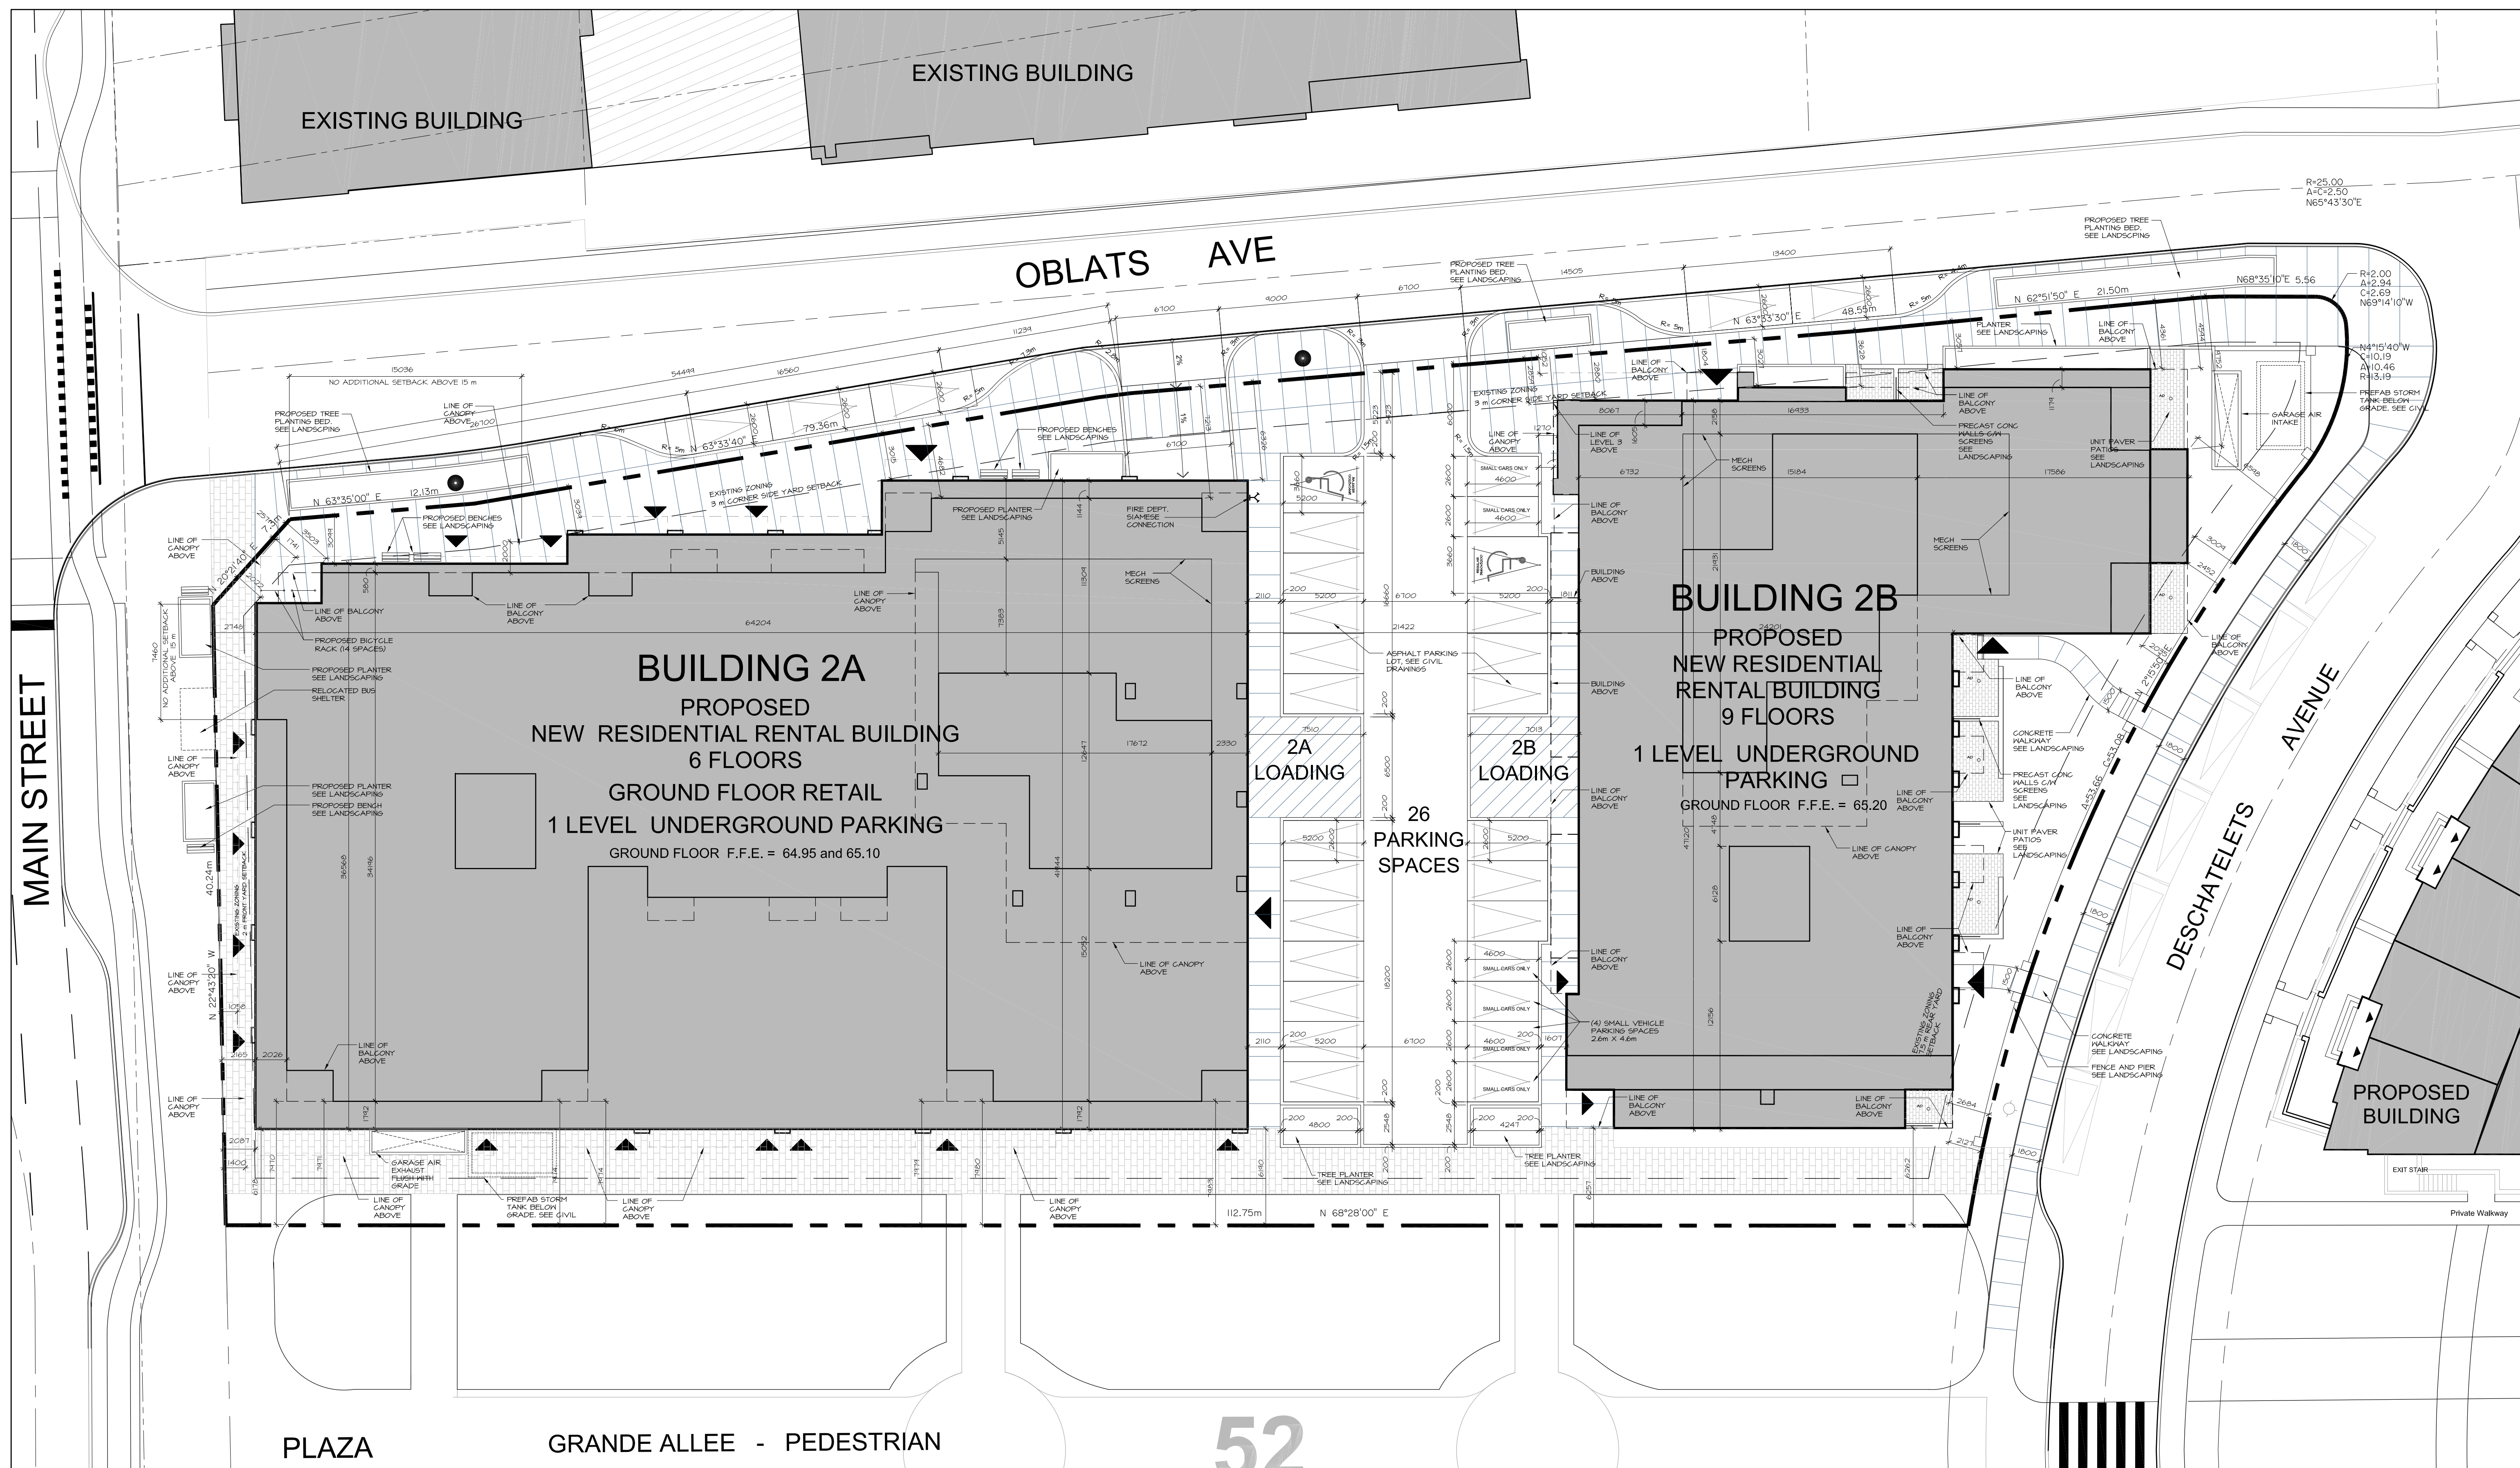

BUILDING 2A

ZONING SUMMARY:	REQUIRED	PROVIDED
-----------------	----------	----------

VEHICULAR PARKING:

RESIDENTIAL PARKING (25 units - (first 12 units) x 0.5 = 51 spaces)	51 spaces	125 spaces
VISITOR PARKING (25 units - (first 12 units) x 0.1 = 11 spaces)	11 spaces	16 spaces (inside)
RETAIL (25 / 100 sqm (184 sqm / 100 = 16.8 X 1.25)	10 spaces	10 spaces (outside)
	78 spaces	161 spaces

BICYCLE PARKING

RESIDENTIAL (125 units x 0.5 = 63 spaces)	63 spaces	63 spaces
RETAIL (1/ 250 sqm.) (1678 sqm / 250 = 7 spaces)	7 spaces	7 spaces

AMENITY

(125 units x 6 sqm/unit = 750 sqm)	750 sqm	1684 sqm
(Commercial, 50% of Req'd = 375 sqm.)	375 sqm	244 sqm Indoor 664 sqm Outdoor Roof Terrace

BUILDING SUMMARY:

RENTAL UNITS	GROSS FLOOR AREA	NET FLOOR AREA
MECH. PENT/ ROOF	2271 sq.ft.	-
LEVELS 3-6	78756 sq.ft.	10712 sq.ft.
LEVEL 2	18484 sq.ft.	17728 sq.ft.
GROUND	27017 sq.ft.	17851 sq.ft. (Commercial)
	129231 sq.ft.	106441 sq.ft.
GARAGE P1	56,141 sq.ft.	
GARAGE P2	243,113 sq.ft.	

UNIT TYPE / FLOOR

	BACH.	1 BED	1 BED +DEN	2 BED	2 BED +DEN	TOTAL/ FLOOR
LEVEL 6	-	13	5	4	3	25
LEVEL 5	-	13	5	4	3	25
LEVEL 4	-	13	5	4	3	25
LEVEL 3	-	13	5	4	3	25
LEVEL 2	-	13	5	3	3	25
TOTAL	-	65	25	20	15	125

BUILDING 2 B

ZONING SUMMARY:	REQUIRED	PROVIDED
-----------------	----------	----------

VEHICULAR PARKING:

RESIDENTIAL PARKING (118 units - (first 12 units) x 0.5 = 54 spaces)	54 spaces	118 spaces
VISITOR PARKING (118 units - (first 12 units) x 0.1 = 11 spaces)	11 spaces	11 spaces (inside)
	65 spaces	129 spaces

BICYCLE PARKING

RESIDENTIAL (118 units x 0.5 = 60 spaces)	60 spaces	60 spaces
--	-----------	-----------

AMENITY

(118 units x 6 sqm/unit = 714 sqm)	714 sqm	1,218 sqm
(Commercial, 50% of Req'd = 357 sqm.)	357 sqm	202 sqm Indoor 388 sqm Outdoor Roof Terrace

BUILDING SUMMARY:

RENTAL UNITS	GROSS FLOOR AREA	NET FLOOR AREA
MECH. PENT/ ROOF	2,691 sq.ft.	-
LEVEL 9	12749 sq.ft.	11349 sq.ft.
LEVEL 8	14370 sq.ft.	12744 sq.ft.
LEVEL 7	14370 sq.ft.	12744 sq.ft.
LEVELS 3-6	61,268 sq.ft.	54,852 sq.ft.
LEVEL 2	14,253 sq.ft.	12,458 sq.ft.
GROUND	14,408 sq.ft.	1140 sq.ft. (Residential) 1302 sq.ft. (Commercial)
	134,888 sq.ft.	113,161 sq.ft.

UNIT TYPE / FLOOR

	BACH.	1 BED	1 BED +DEN	2 BED	2 BED +DEN	TOTAL/ FLOOR
LEVEL 9	-	3	-	-	-	10
LEVEL 8	-	3	3	3	4	13
LEVEL 7	-	3	3	3	4	13
LEVEL 6	-	4	5	1	5	15
LEVEL 5	-	4	5	1	5	15
LEVEL 4	-	4	5	1	5	15
LEVEL 3	-	4	5	1	5	15
LEVEL 2	1	4	5	1	4	15
GROUND	-	2	3	1	2	8
TOTAL	1	31	34	12	41	118

PROJECT CONSULTANTS:

Developer / Owner

eQ Homes Inc.
The Regional Group of Companies Inc.
1737 Woodward Drive - 2nd Floor
Ottawa, ON K2C 0P9
voice: (613) 230-2100 fax: (613) 230-2962

Architect

Hobin Architecture Inc.
63 Panilla Street
Ottawa, ON K1S 3K7
Contact:
Marc Thivierge
voice: (613) 238-7200 x 105 fax: (613) 235-2005
web: www.hobinarc.com

Planning

240 Michael Cowpland Drive, Suite 200
Ottawa, ON K2M 1P6
Contact:
Murray Chow
voice: (613) 254-9643 fax: (613) 254-5867

Landscape

CSW
319 McRae Ave, Suite 502
Ottawa, ON K1Z 0B9
Contact:
Jenny Corush
voice: (613) 729-4536

CIVIL


Novatech
240 Michael Cowpland Drive, Suite 200
Ottawa, ON K2M 1P6
Contact:
Justin Gauthier
voice: (613) 254-9643 fax: (613) 254-5867

Surveyor


Annis, O'Sullivan, Vollebakk Ltd.
14 Concourse Gate, Suite 500
Ottawa, ON K2E 7S6
Contact:
Ian Watson
voice: (613) 727-0850 x 222 fax: (613) 727-1079

Geotechnical

Patterson Group Inc.
154 Colonnade Road South
Ottawa, ON K2E 7J5
Contact:
Carlos Da Silva
voice: (613) 226-7381 fax: (613) 226-6344

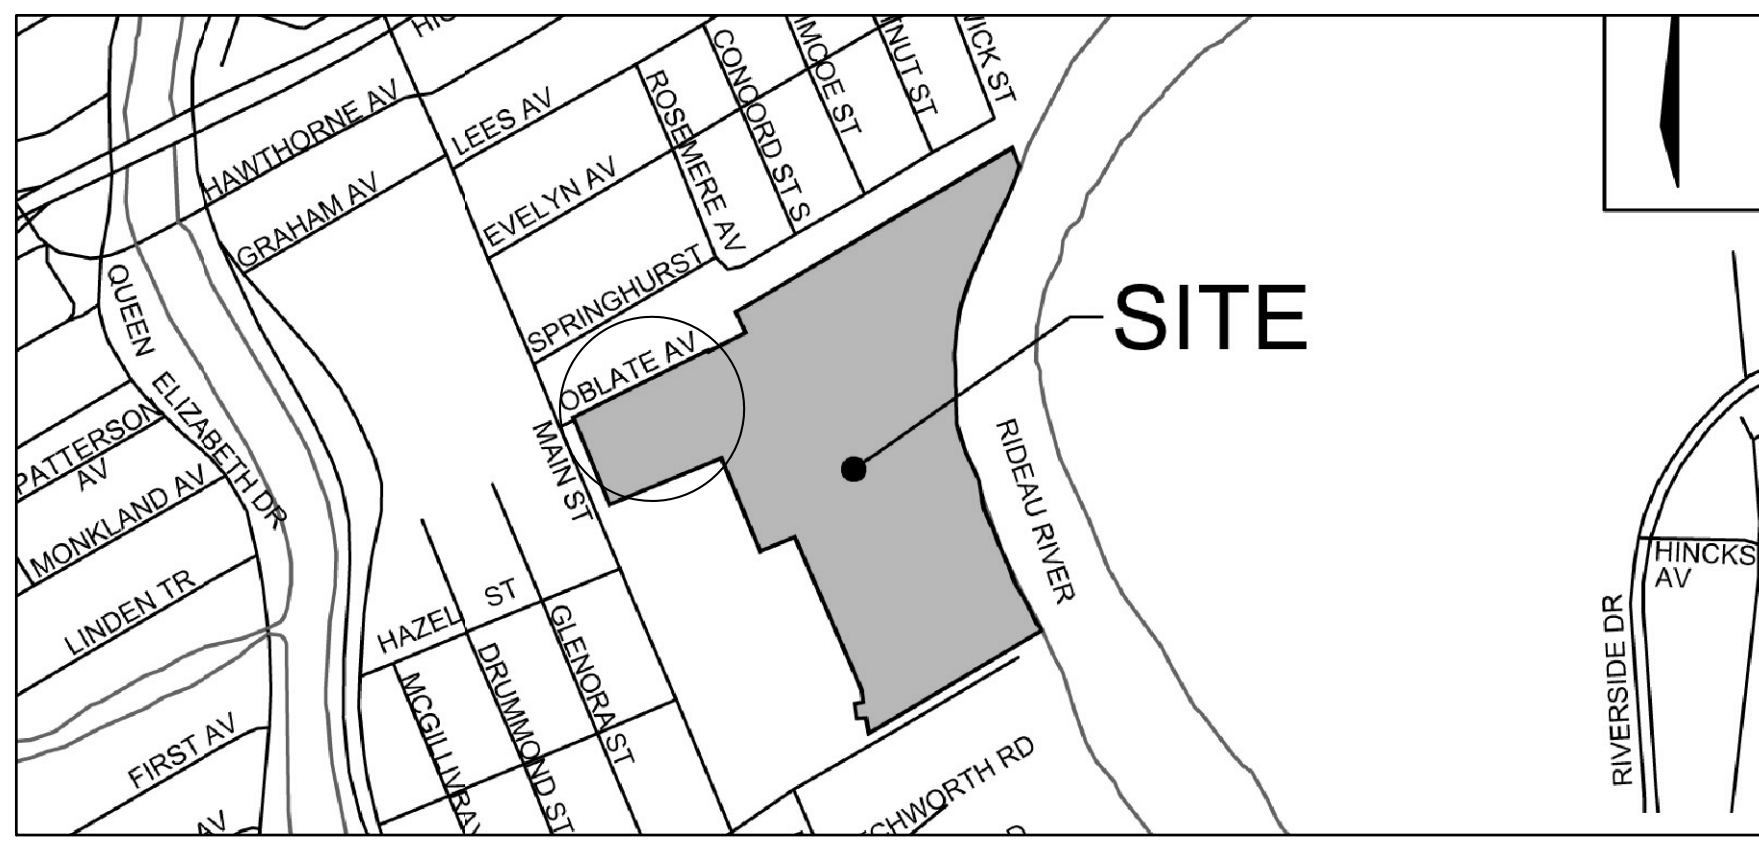

KEY PLAN

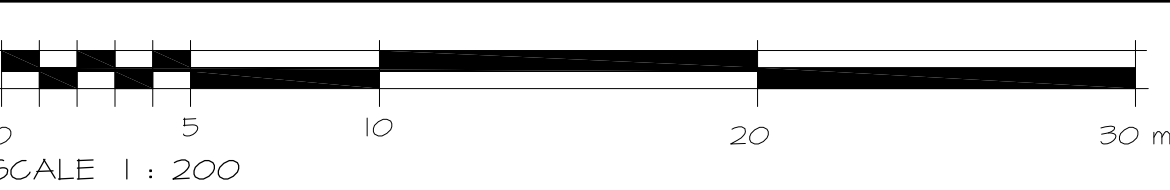

GRAPHIC SCALE

SURVEY INFORMATION TAKEN FROM:

PLAN OF SUBDIVISION
BLOCK 62
REGISTERED PLAN 4M-1546
CITY OF OTTAWA.

SURVEY BY ANNIS, O'SULLIVAN, VOLLEBEKK LTD.

EXISTING ZONING TM (2301) H (20)
PROPOSED ZONING TM (XXX)

ZONING PROVISIONS:

	REQUIRED	PROVIDED
MIN LOT AREA	NO MINIMUM	6,589.46 sqm
BUILDING HEIGHT	20 m	BLDG. A: 20 m BLDG. B: 28.3 m
MIN LOT WIDTH	NO MINIMUM	N/A
FRONT YARD	2 m (min) 3 m (max)	2,087 m 2,746 m
REAR YARD	7.5 m (Residential Use) (Other Cases no. min.)	2,035 m
CORNER SIDE YARD	3 m (min)	2,854 m
INTERIOR SIDE YARD	N/A	6,178 m. (min) 6,251 m. (max)

LANDSCAPED OPEN SPACE 1,976.84 sqm
(50% OF LOT AREA)
6,589.46 sqm x 30%
= 1,976.84 sqm

ADDITIONAL SETBACK ABOVE 15m

BUILDING 2A	2m	2,026 m. (Except corner. No additional setback for 1746cm from corner)
- FRONT YARD		
BUILDING 2B	2m	6,178 m. (min) (Except corner. No additional setback for 15,036m from corner)
- CORNER SIDE YARD		
- CORNER SIDE YARD		
ADDITIONAL SETBACK ABOVE LEVEL 1 (14.5m) PROVIDED AS FOLLOWS:		1,17m and 1.6 m. (As per Site Plan)



no.	date	revision
1	DEC 1, 2018	ISSUED FOR CONSTRUCTION
2	DEC 1, 2018	ISSUED FOR CONSTRUCTION
3	SEPT 18, 2018	ISSUED FOR CONSTRUCTION
4	AUG 8, 2018	ISSUED FOR CONSTRUCTION
5	AUG 8, 2018	ISSUED FOR CONSTRUCTION
It is the responsibility of the appropriate contractor to check and verify all dimensions on site and report all errors and/or omissions to the architect.

All contractors must comply with all pertinent codes and by-laws.

Do not scale drawings.

This drawing may not be used for construction until signed.

Copyright reserved.

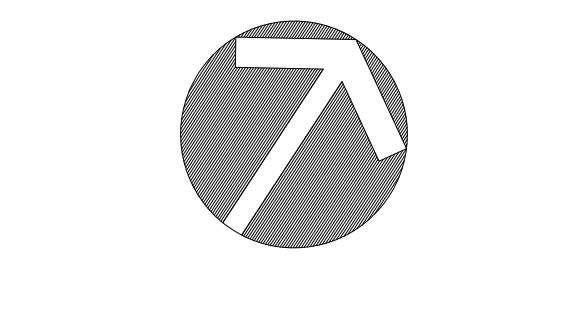

Hobin Architecture Incorporated
63 Panilla Street
Ottawa, Ontario
Canada K1S 3K7
T: 613 238-7200
F: 613 235-2005
E: mail@hobinarc.com
hobinarc.com

BUILDING A & B

PROJECT/LOCATION:
MIXED USE DEVELOPMENT
10 OBLATS AVENUE

DRAWING TITLE:

SITE PLAN

DRAWN BY: DATE: SCALE:
MT 17/12/201 1:200

PROJECT:
1418.16
DRAWING NO.:

A1.01

REVISION NO.: