

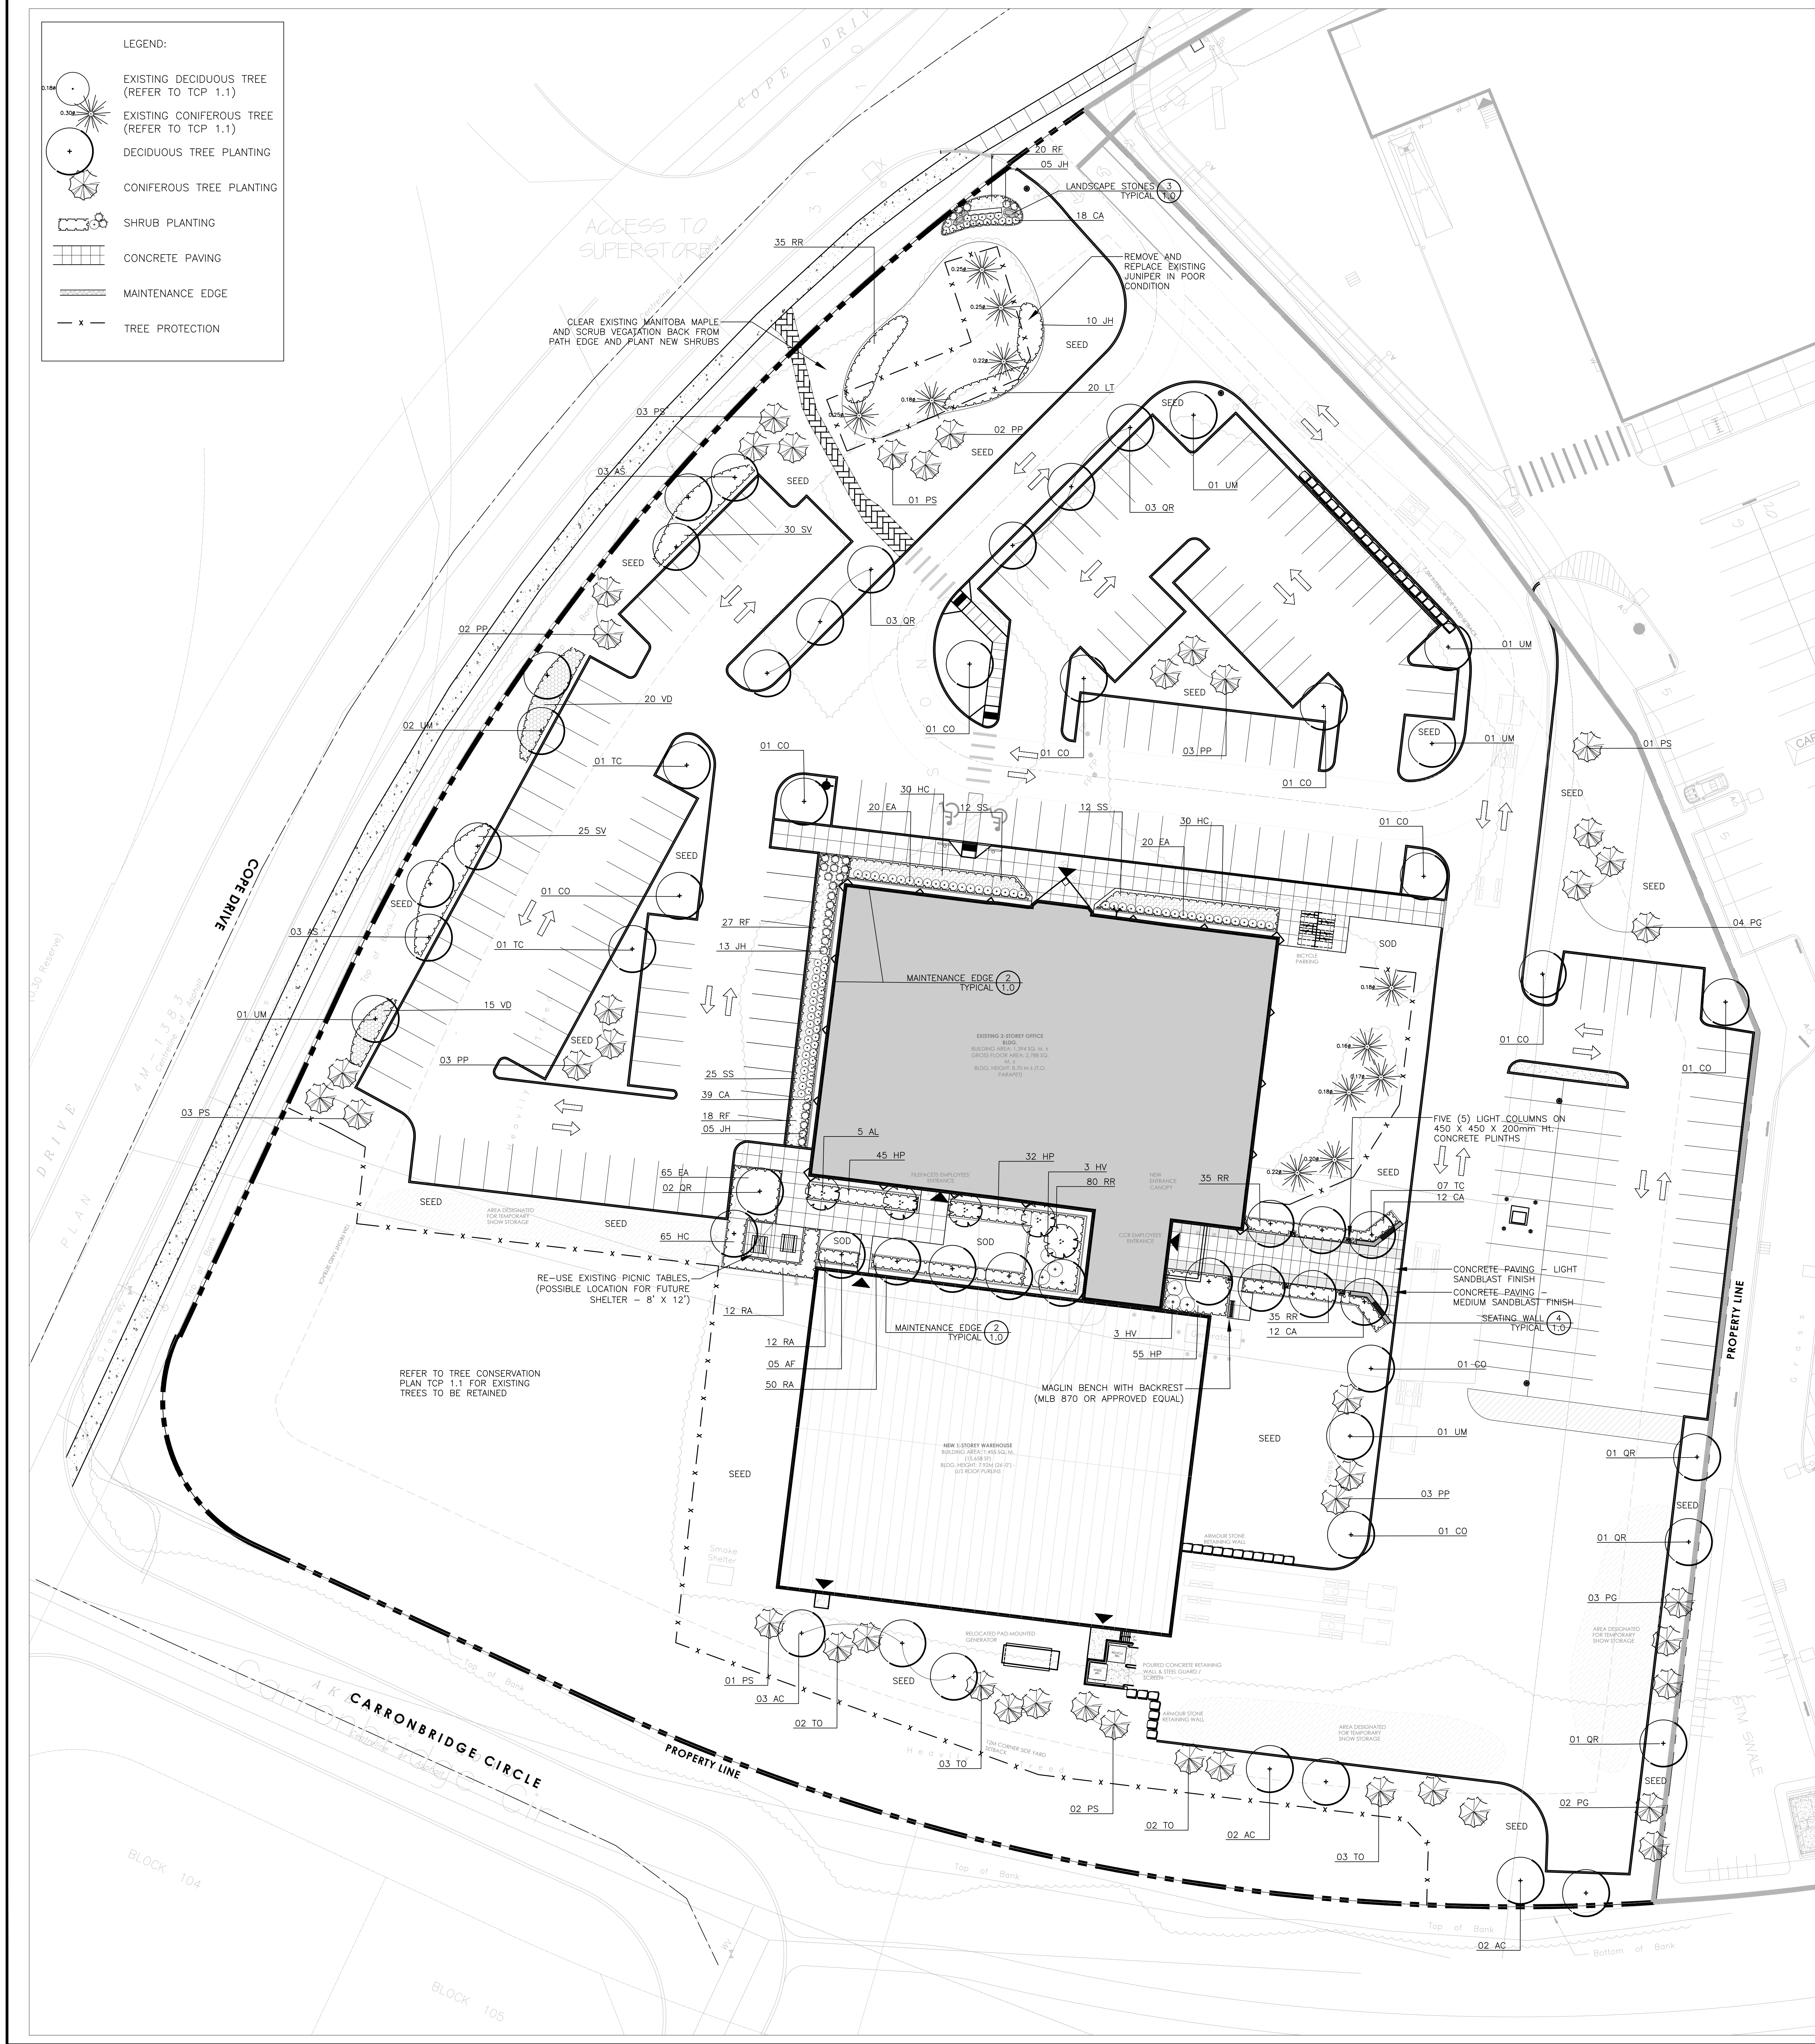


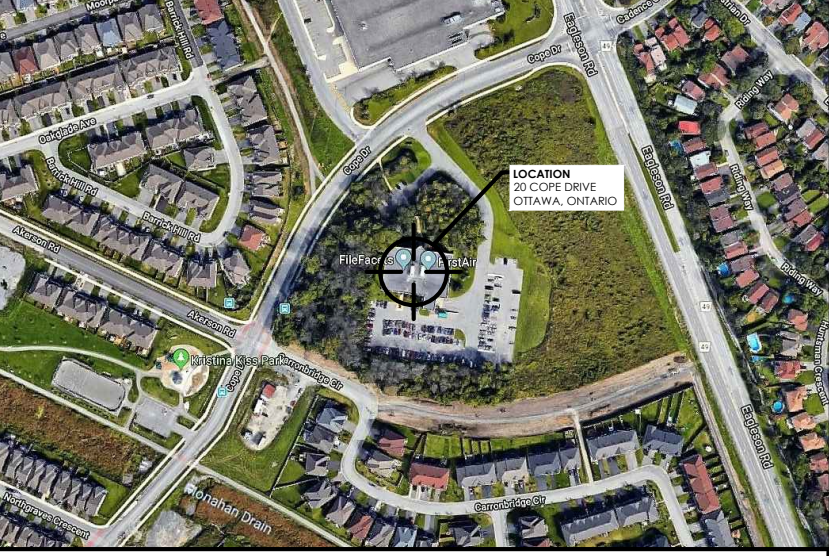

PLANT LIST				
SYM.	BOTANICAL NAME	COMMON NAME	QTY.	SIZE
DECIDUOUS TREES				
AF	ACER FREEMANTII 'ARMSTRONG'	ARMSTRONG MAPLE	05	70mm CAL.
AS	ACER SACCHARINUM	SUGAR MAPLE	06	70mm CAL.
AC	ACER SACCHARINUM	SILVER MAPLE	07	70mm CAL.
AL	AMELANCHIER LAMARCKII	SERVICEBERRY	08	1800mm HT.
CO	CELTIS OCCIDENTALIS	COMMON HACKBERRY	10	70mm CAL.
QR	QUERCUS RUBRA	RED OAK	11	70mm CAL.
TC	TILIA CORDATA	LITTLE LEAF LINDEN	09	70mm CAL.
UM	ULMUS 'MORTON'	ACCOLADE ELM	07	70mm CAL.
CONIFEROUS TREES				
PG	PICEA GLAUCA	WHITE SPRUCE	09	1800mm HT.
PP	PICEA PUNGENS	COLORADO SPRUCE	10	1800mm HT.
PS	PINUS STROBUS	WHITE PINE	11	1800mm HT.
TO	THUJA OCCIDENTALIS	WHITE CEDAR	10	1800mm HT.
SHRUBS				
EA	EUONYMUS ALATUS 'COMPACTUS'	DWARF-WINGED BURNING BUSH	105	600mm HT.
JH	JUNIPERUS HORIZONTALIS 'PLUMOSA COMPACTA'	COMPACT ANDORA JUNIPER	33	450mm SPR.
HC	HYPERICUM CALYDONIUM	ST. JOHN'S WORT	125	450mm HT.
HP	HYDRANGEA PANICULATA	REE GEE HYDRANGEA	132	450mm HT.
HV	HAMAMELIS VIRGINIANA	WHITCH HAZEL	6	1000mm HT.
LT	LONICERA TATRICIA 'ARNOLD RED'	ARNOLD RED HONEYSUCKLE	20	600mm HT.
RA	RHUS AROMATICA	FRAGRANT SUMAC	62	450mm HT.
RR	ROSA RUGOSA	RUGOSA ROSE	185	450mm HT.
SV	SYRINGA VULGARIS 'SENSATION'	SENSATION FRENCH HYBRID LILAC	65	800mm HT.
VD	VIBURNUM DENTATUM	ARROWWOOD VIBURNUM	35	800mm HT.
CA	ORNAAMENTAL GRASS CALAMAGRISTIS X AQUIFOLIA 'VAR. FORSTER'	FOREST REED GRASS	81	600mm HT.
PERENNIALS				
RF	RUBEBIA FULGIDA 'GOLDSTRUM'	BLACK EYED SUSAN	65	1 GAL. POT.
SS	SEDUM SPECTABILE 'AUTUMN JOY'	AUTUMN JOY SEDUM	49	1 GAL. POT.

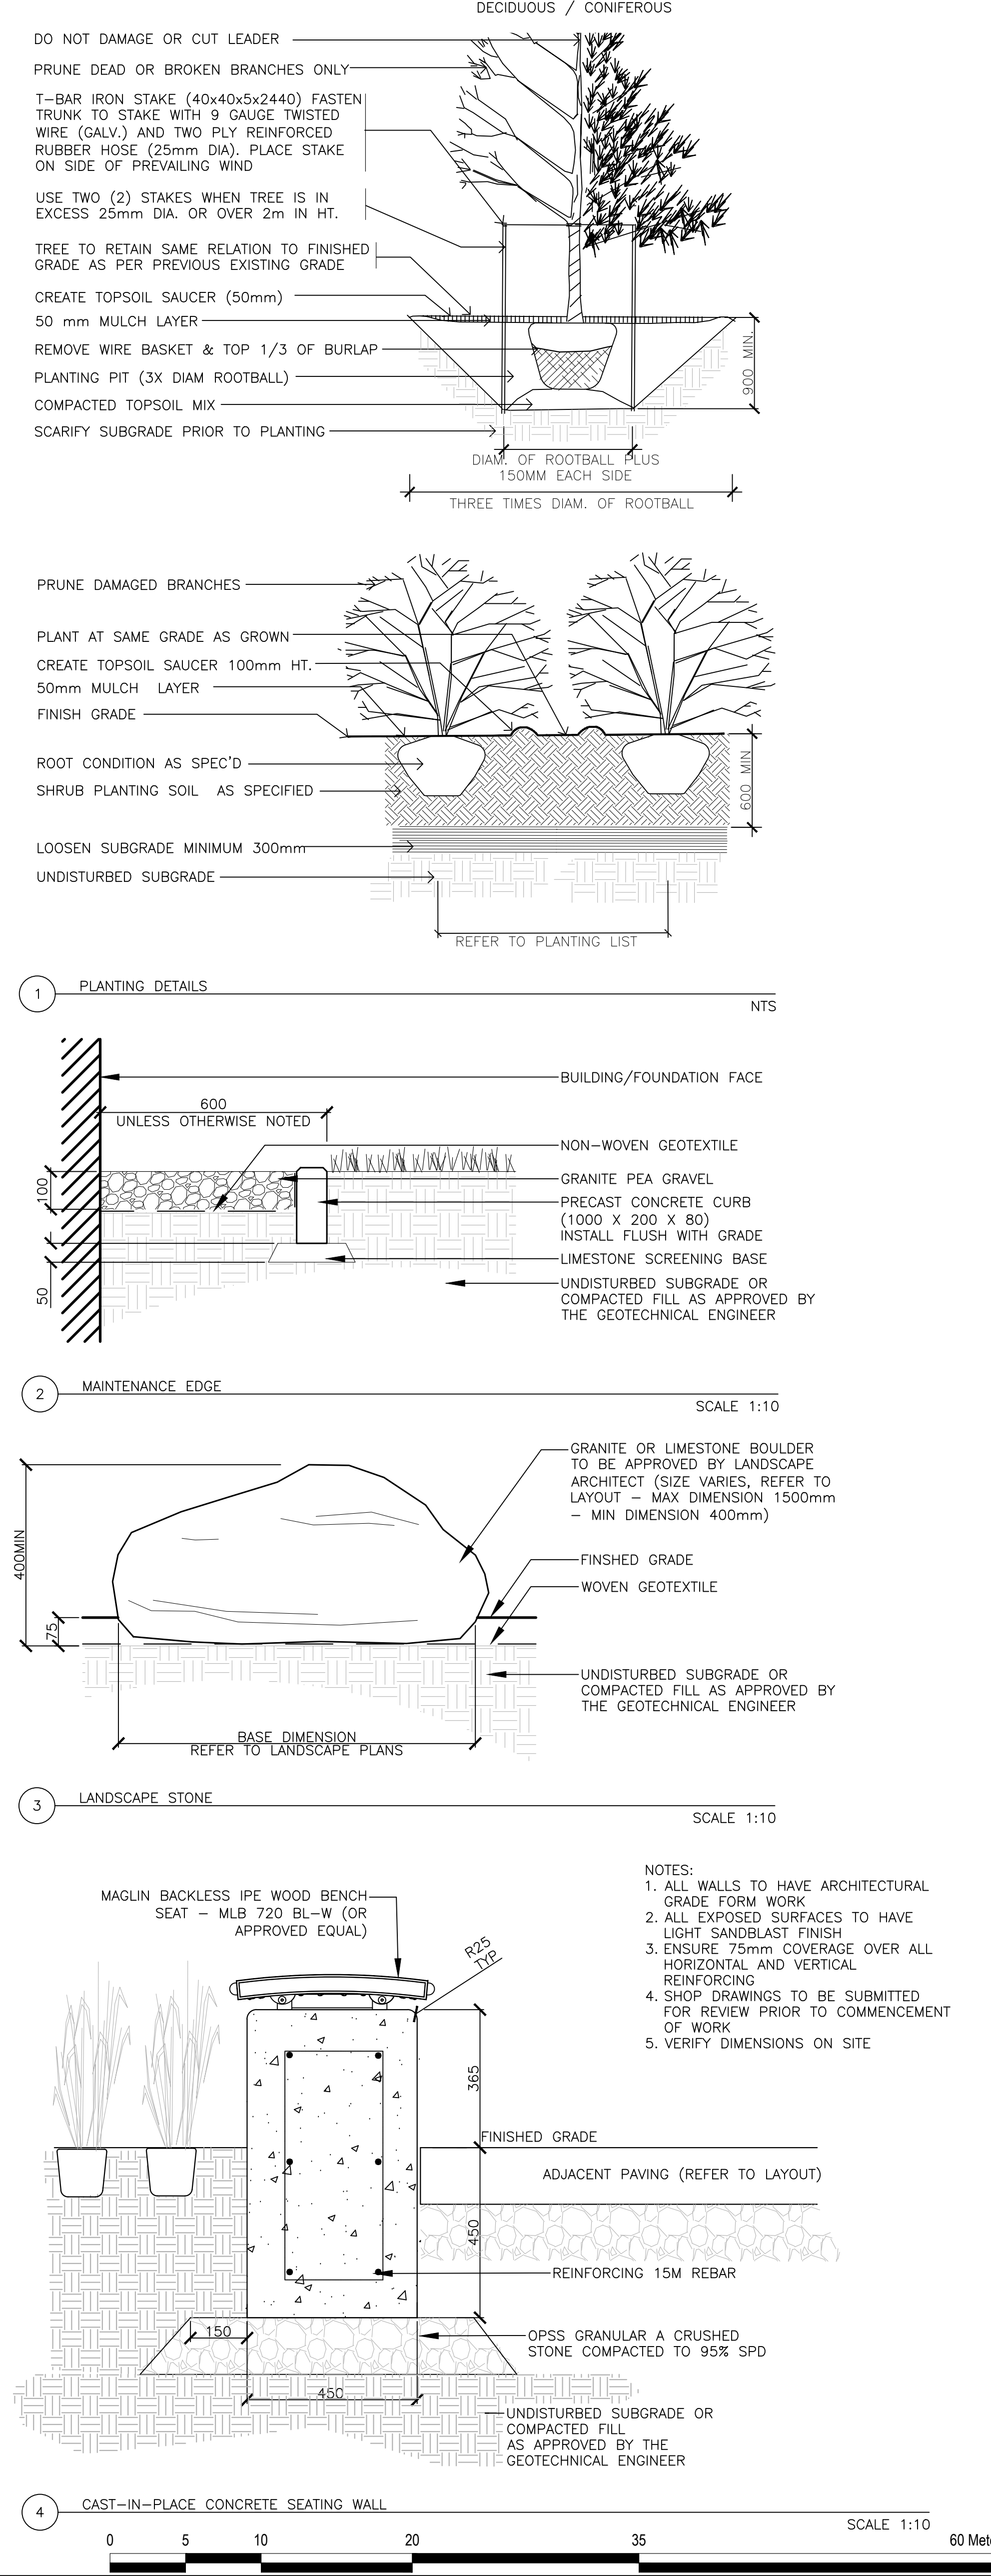

PROJECT TEAM
OWNER/APPLICANT
CANADA CLEAN ROOM
20 COPE DRIVE, KANATA, ON K2M 2V8
TEL: (613) 457-5127
E-MAIL: INFO@CCRCANADA.COM
PROJECT MANAGER
FARMHOUSE INVESTMENTS INC.
701 REVERIE PRIVATE, OTTAWA, ON K2S 0T9
TEL: (613) 878-5061
E-MAIL: JEN@FARMHOUSEINVESTMENTS.CA
CONSTRUCTION MANAGER
ARGUE CONSTRUCTION LTD.
2900 CARP ROAD, CARP, ON K0A 1L0
TEL: (613) 831-7044
E-MAIL: INFO@ARGUECONSTRUCTION.CA
LAND SURVEYOR
FAIRMAIL, MOFFATT AND WOODLAND LIMITED
100-600 TERRY FOX DRIVE, KANATA, ON K2L 4B6
TEL: (613) 591-2580
E-MAIL: INFO@FMW.ON.CA
ARCHITECT
A+ ARCHITECTURE INC.
304-555 LEGGETT DRIVE, KANATA, ON K2K 2X3
TEL: (613) 699-6860
E-MAIL: INFO@APLUS-ARCH.COM
CIVIL ENGINEER
IBI GROUP
400-333 PRESTON STREET, OTTAWA, ON K1S 5N4
TEL: (613) 225-1311
E-MAIL: DYANN@IBI.GROUP.COM
ELECTRICAL ENGINEER
MAE ENGINEERING
205 KINCARDINE DRIVE, KANATA, ON K2V 1C5
TEL: (613) 834-3420
E-MAIL: FARZAD@MAENGINEERING.CA
LANDSCAPE ARCHITECT
CSW LANDSCAPE ARCHITECTS
502-319 MCRAE AVENUE, OTTAWA, ON K1Z 0B9
TEL: (613) 729-4536
E-MAIL: EDWARDS@CSW.CA

No.	Revision	Date
05	ISSUED FOR SPA	12/18/2018
04	ISSUED FOR SPA	11/09/2018
03	ISSUED FOR REVIEW	31/08/2018
02	ISSUED FOR REVIEW	27/07/2018
01	ISSUED FOR REVIEW	24/07/2018

North:

Stamp:

Landscape Architecture
Urban Design
Site Planning
Recreation and Park Planning
Project Management
CSW
319 McRae Avenue, Suite 502, Ottawa, Ontario K1Z 0B9
Tel: (613) 729-4536

Project:
CCR WAREHOUSE ADDITION & OFFICE RENOV
20 COPE DRIVE, KANATA, ON OTTAWA, ONTARIO
Drawing:
LANDSCAPE PLAN
Scale: 1:250
Design By: SE
Project Number: 1998-01
Date: JULY 2018
Drawn By: SE
Sheet Number: L 1.0