
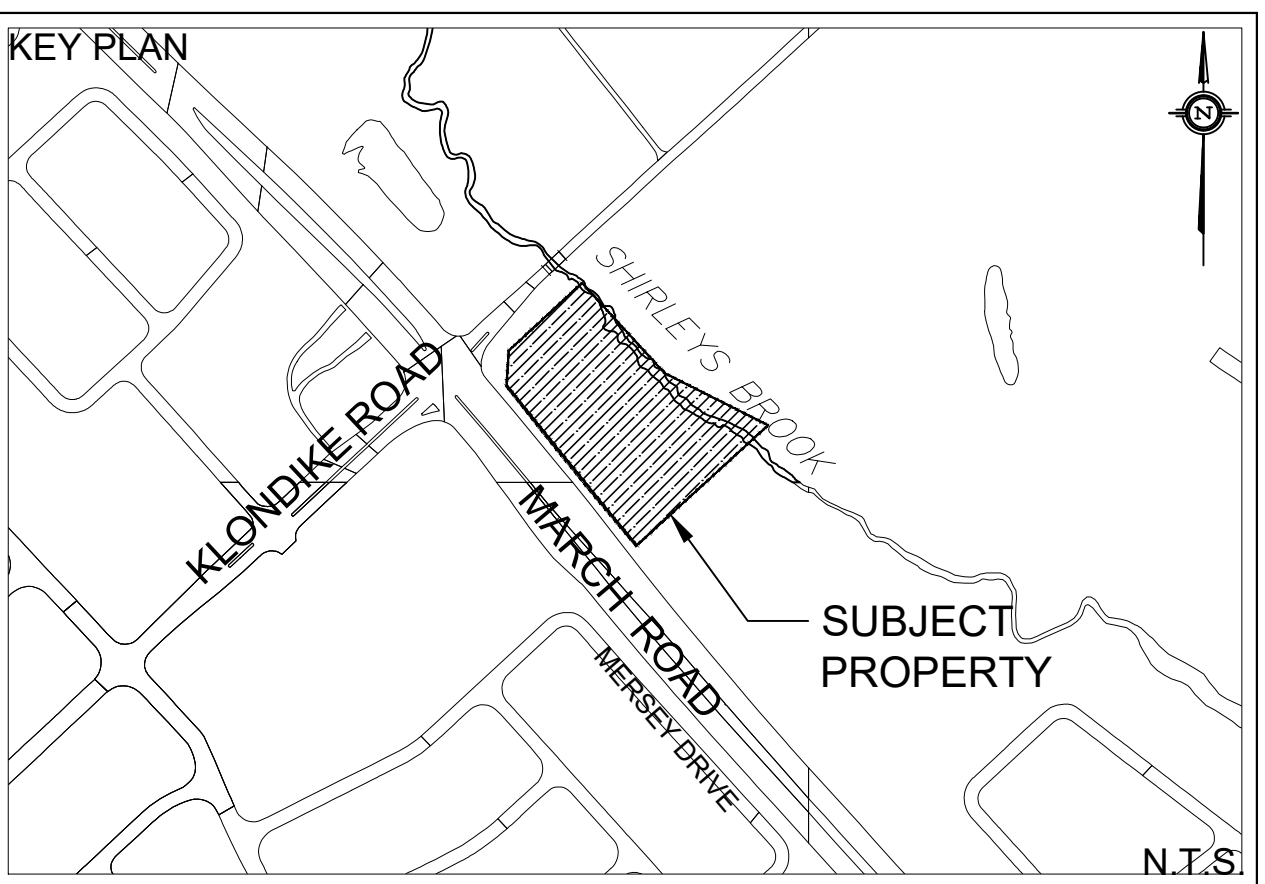


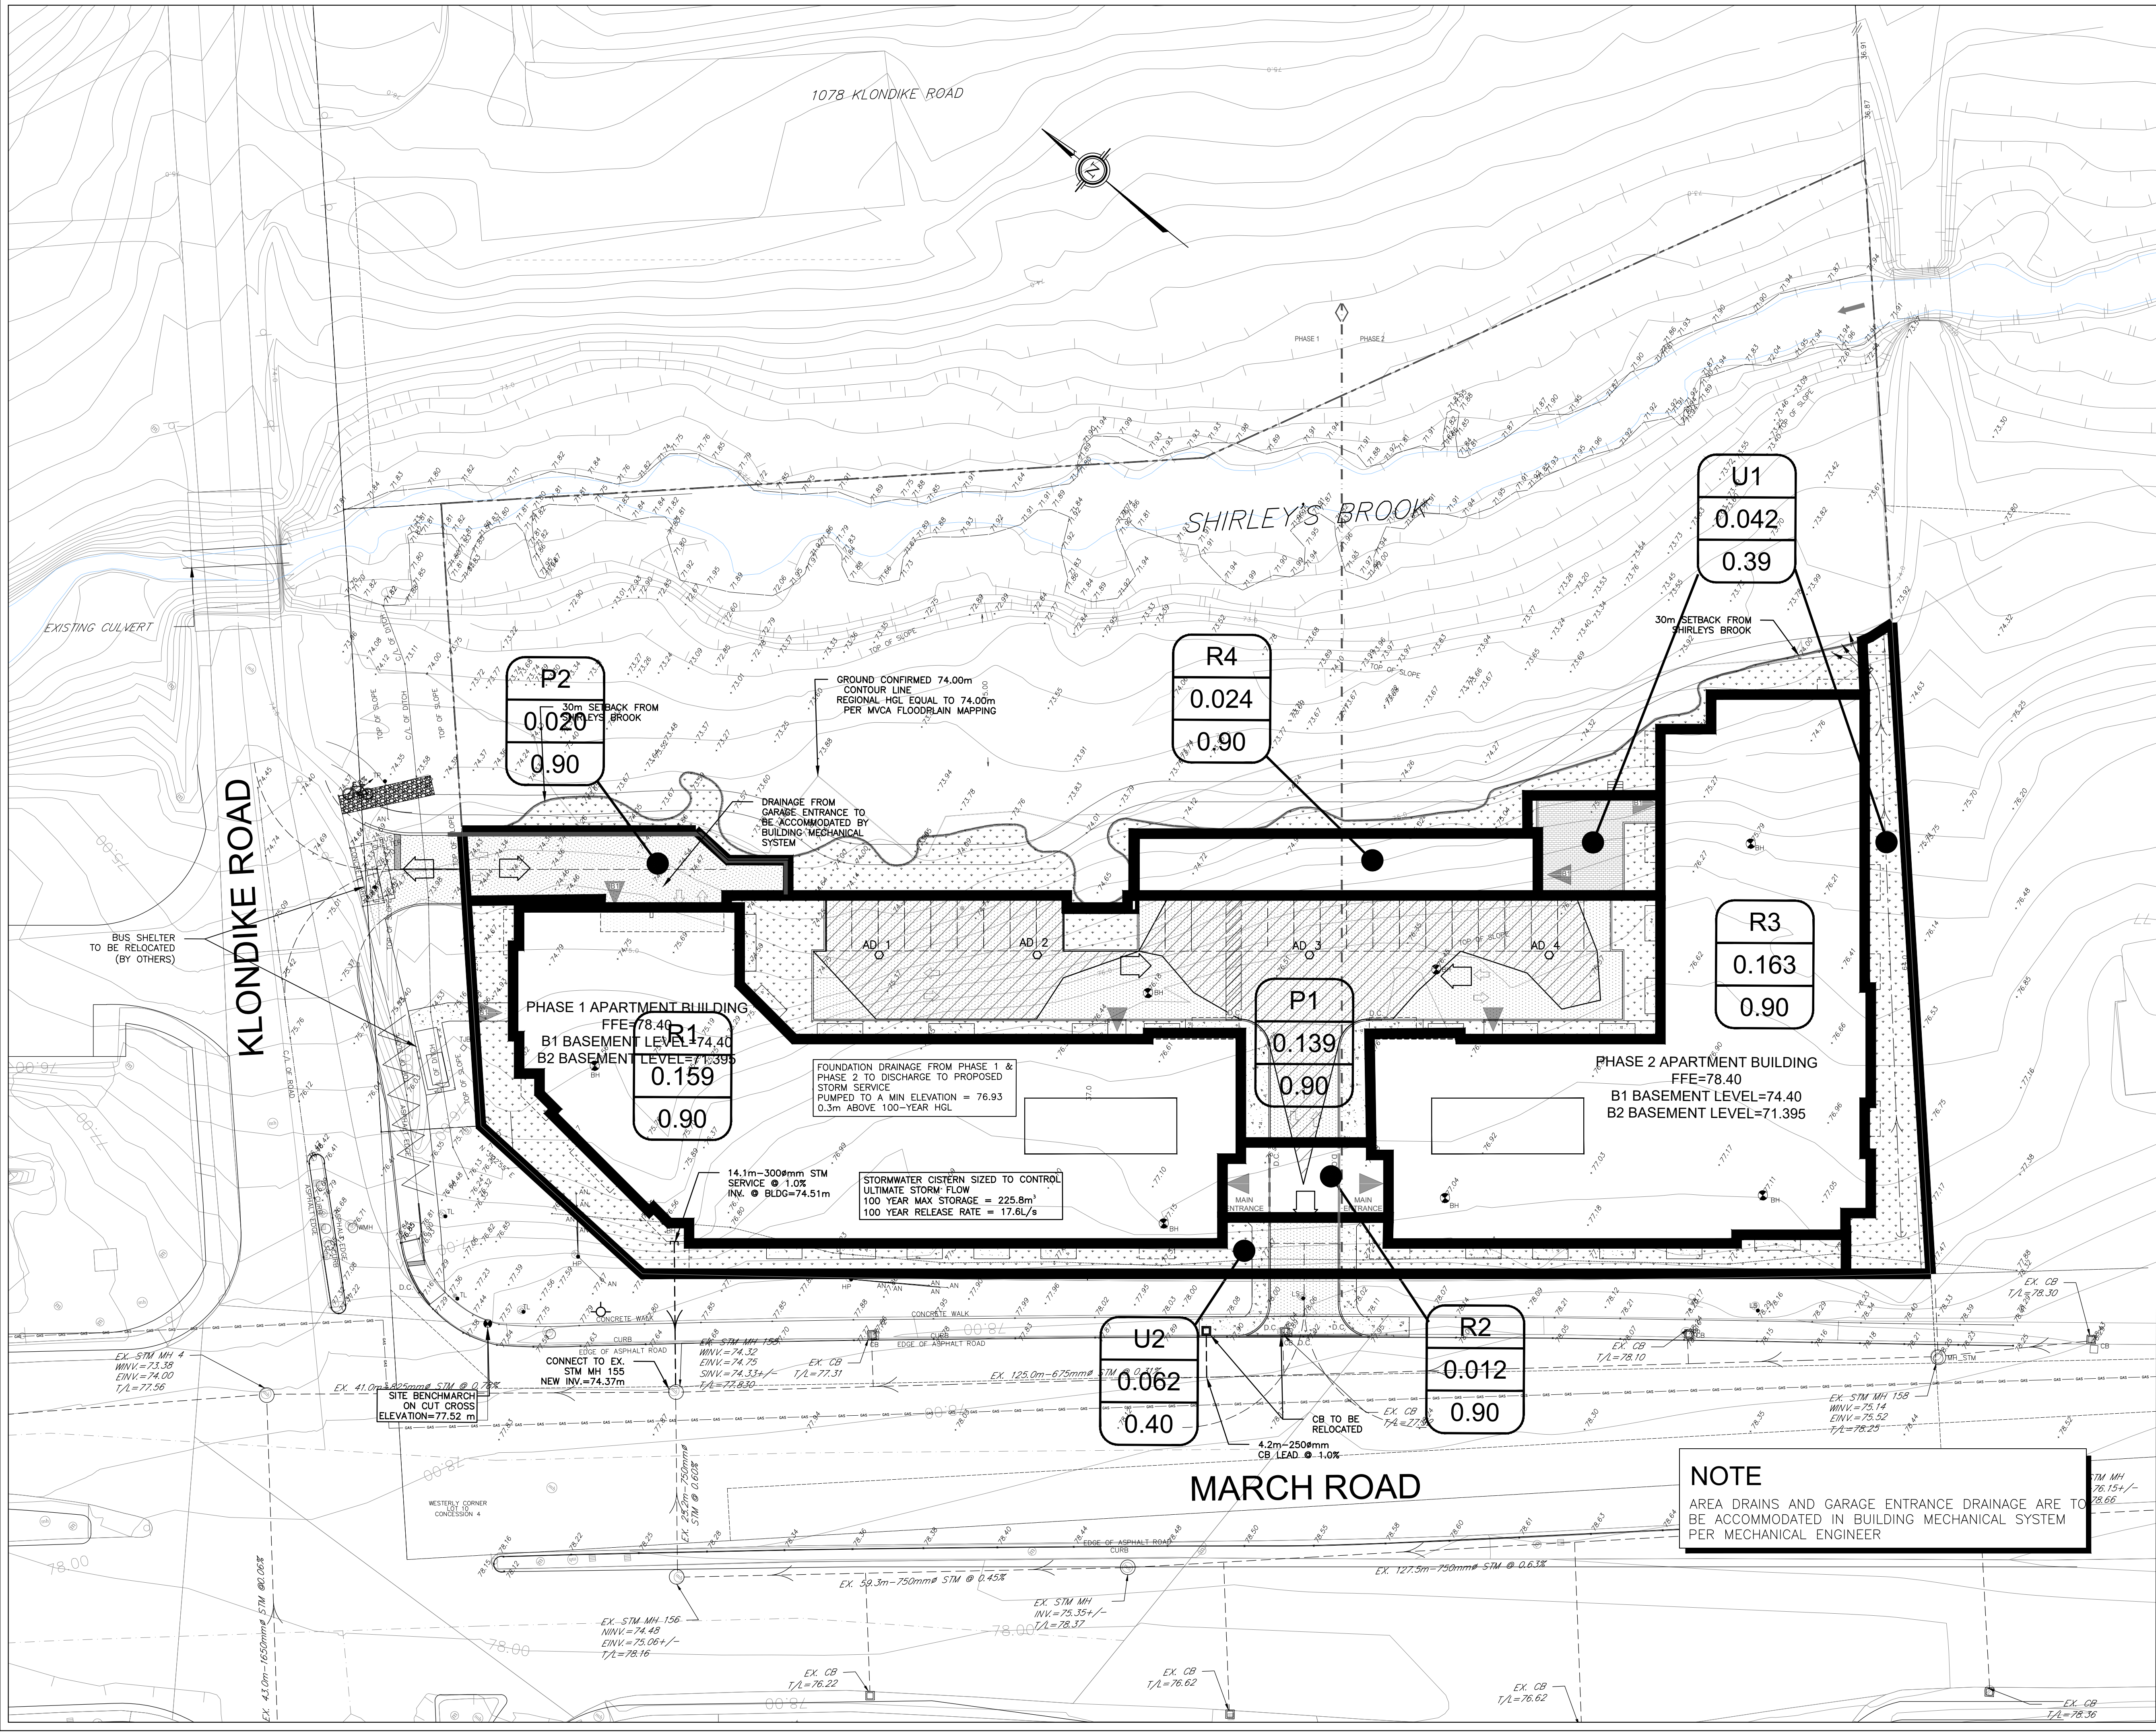

LEGEND	
	PROPERTY LINE
	DRAINAGE BOUNDARY
	AREA ID
	AREA (ha)
	RUNOFF COEFFICIENT
	PROPOSED SWALE
	PROPOSED STORM SEWER
	PROPOSED CATCH BASIN
	PROPOSED AREA DRAIN
	EXISTING STORM SEWER
	EXISTING CATCH BASIN
	EXISTING CATCH BASIN MANHOLE
	MAXIMUM ELEVATION PONDING
	OVERLAND FLOW DIRECTION
	PROPOSED HEAVY DUTY ASPHALT
	PROPOSED SOFT LANDSCAPE
	PROPOSED HARD LANDSCAPE
	PROPOSED SIDEWALK

NOT FOR CONSTRUCTION

TOPOGRAPHIC INFORMATION
TOPOGRAPHIC INFORMATION PROVIDED BY J.D.BARNES LTD.
PROJ. NO. 17-10-136-00
DATED JULY 18, 2018

SITE PLAN INFORMATION
SITE PLAN PROVIDED BY NEUF ARCHITECT(E).
PROJ. NO. 11 802
DATED DECEMBER 20, 2018

GEOTECHNICAL STUDY
GEOTECHNICAL RECOMMENDATIONS PROVIDED BY GEOIRMA ENGINEERING LTD.
PROJ. NO. 18-206-2
DATED JULY 13, 2018

SITE SERVICING AND STORMWATER MANAGEMENT STUDY
SERVICING AND STORMWATER MANAGEMENT RECOMMENDATIONS PROVIDED BY DSEL
PROJ. NO. 18-1039
DATED AUGUST 2018

BENCH MARK
TOP OF CUT CROSS ELEVATION=77.52m
LOCATED AT THE INTERSECTION OF MARCH ROAD AND KLONDIKE ROAD

No.	BY	DATE	DESCRIPTION
3	A.A.S.	18.12.20	ISSUED FOR MUNICIPAL REVIEW
2	A.A.S.	18.08.23	ISSUED FOR MUNICIPAL REVIEW
1	B.N.C.	18.08.17	ISSUED FOR MUNICIPAL REVIEW

PROJECT No18-1039

STORMWATER MANAGEMENT PLAN
788 MARCH ROAD © DSEL

10731854 CANADA INC 47 Clarence Street, Suite 406
Ottawa, Ontario, K1N 9K1

DSEL
david schaeffer engineering ltd
SINCE 1982

120 Ibor Road Unit 103
Stittsville, Ontario, K2S 1E9
Tel. (613) 836-0856
Fax. (613) 836-7183
www.DSEL.ca

DRAWN BY: A.A.S.	CHECKED BY: B.N.C.	DRAWING NO. SWM-1	SHEET NO. 5 of 5
DESIGNED BY: A.A.S.	CHECKED BY: S.L.M.		
SCALE: 1:300	DATE: AUGUST 2018		