


NOTES:
1. ALL MEASUREMENTS SHALL BE IN ACCORDANCE WITH LOCAL BUILDING CODES, REGULATIONS AND BY-LAWS.
2. ALL MEASUREMENTS SHALL BE IN ACCORDANCE WITH THE NATIONAL BUILDING CODE OF CANADA.
FINISH RESISTANCE RATING LEGEND:
1. FINISH RESISTANCE RATING
2. FINISH RESISTANCE RATING
EXTERIOR FINISH LEGEND:
1. CEMENT PAVING ON ALL EXPOSED FOUNDATION TO 6" BELOW GRADE
2. STONE VENEER - COLOUR & PATTERN TBD BY OWNER
3. 3" PRECAST CONCRETE SILL
4. PRE-FINISHED METAL SIDING - COLOUR & PROFILE TBD BY OWNER
5. SIGNAGE - TBD BY OWNER
6. WALL SCOFF

NOTE:
ALL COLOUR & FINISH SELECTIONS TO BE COORDINATED, FINALIZED & APPROVED BY OWNER.

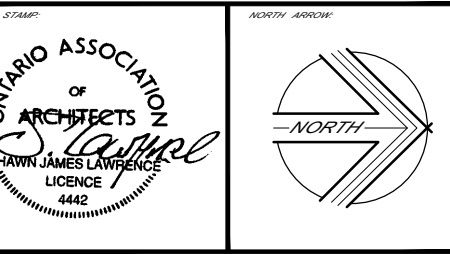

20		
19		
18		
17		
16		
15		
14		
13		
12		
11		
10		
09		
08		
07		
06		
05		
04		
03	2018-12-13	ISSUED FOR SITE PLAN CONTROL
02	2018-10-26	PRELIMINARY REVIEW
01	2018-10-05	PRELIMINARY REVIEW
Rev:	DATE:	REVISION:

18 Deakin Street
Suite 203
Ottawa, ON
K2E 8B7

SL
LAWRENCE
ARCHITECT
INCORPORATED

T: (613) 739-7770
F: (613) 739-7703
sl@lawrencearchitect.com

THIS DRAWING IS THE SOLE PROPERTY OF
SL LAWRENCE ARCHITECT INCORPORATED
REPRODUCTION IS NOT PERMITTED

DESIGNED BY	APPROVED BY
DATE	DATE
2018-09-20	2018-09-20
AS NOTED	AS NOTED

RETAIL/DISTRIBUTION
BUILDING

2165 ROBERTSON ROAD.,
OTTAWA, ON.

JOB NUMBER: SL - 005 - 18


PROPOSED
ELEVATIONS

A400

APPLICATION NUMBER: XX - 000 - 00



01 PROPOSED FRONT [SOUTH] ELEVATION
A400 SCALE: 1:60

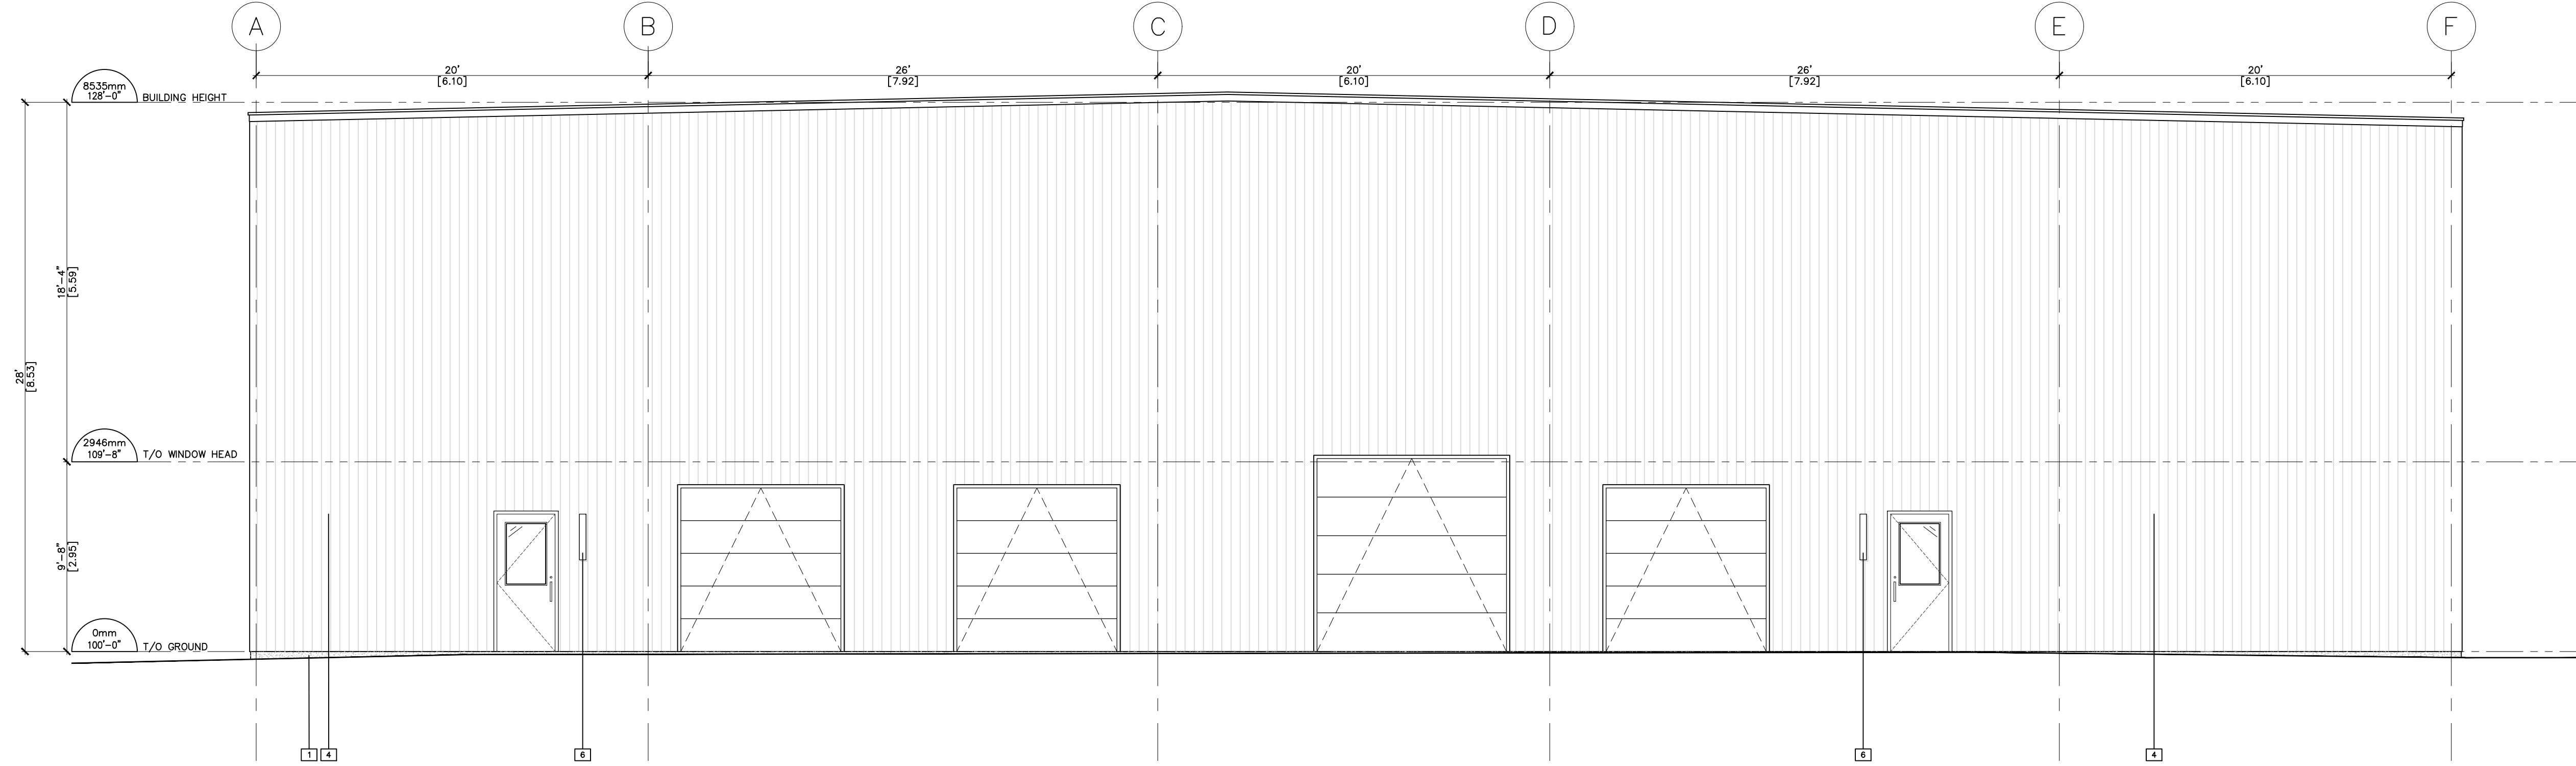

02 PROPOSED REAR [NORTH] ELEVATION
A400 SCALE: 1:60