




1 BICYCLE PARKING PLAN
A0.4 1:20

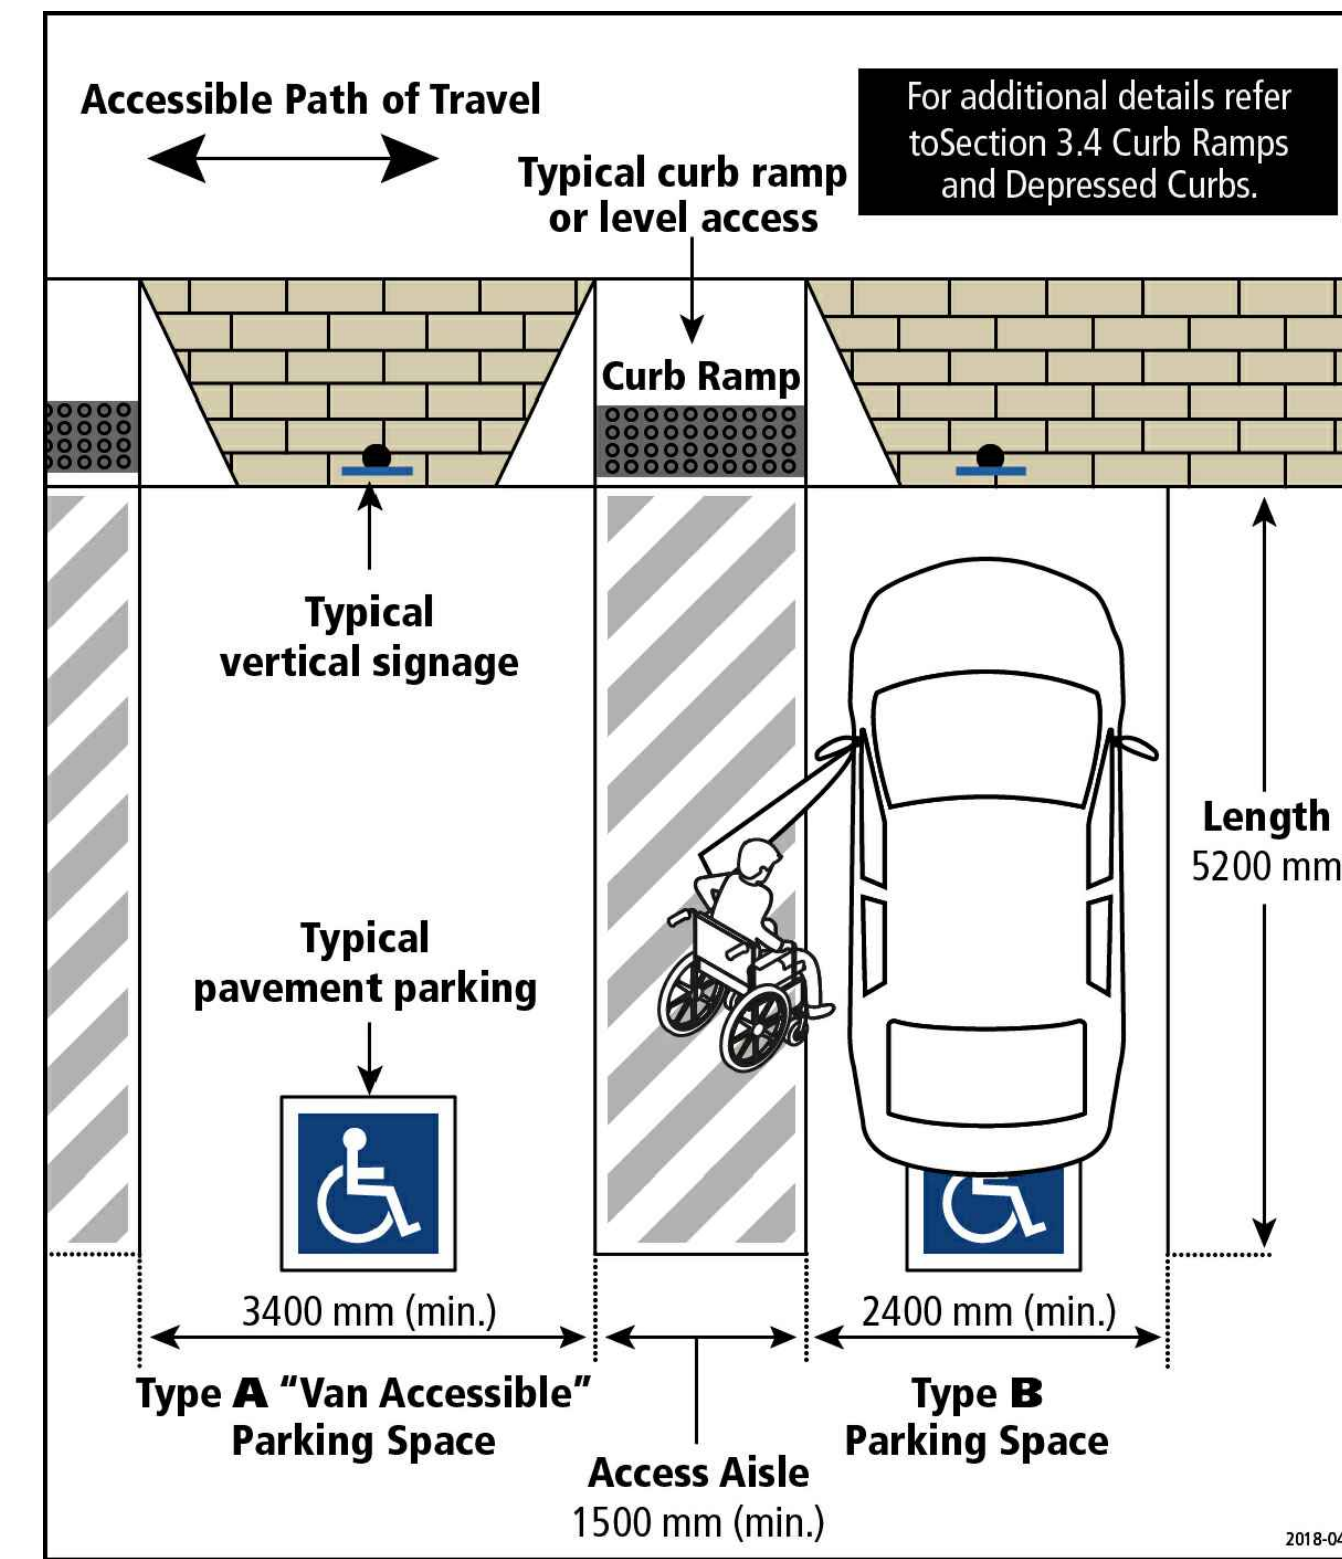

2 ACCESSIBLE PARKING DETAILS
A0.4 1:20

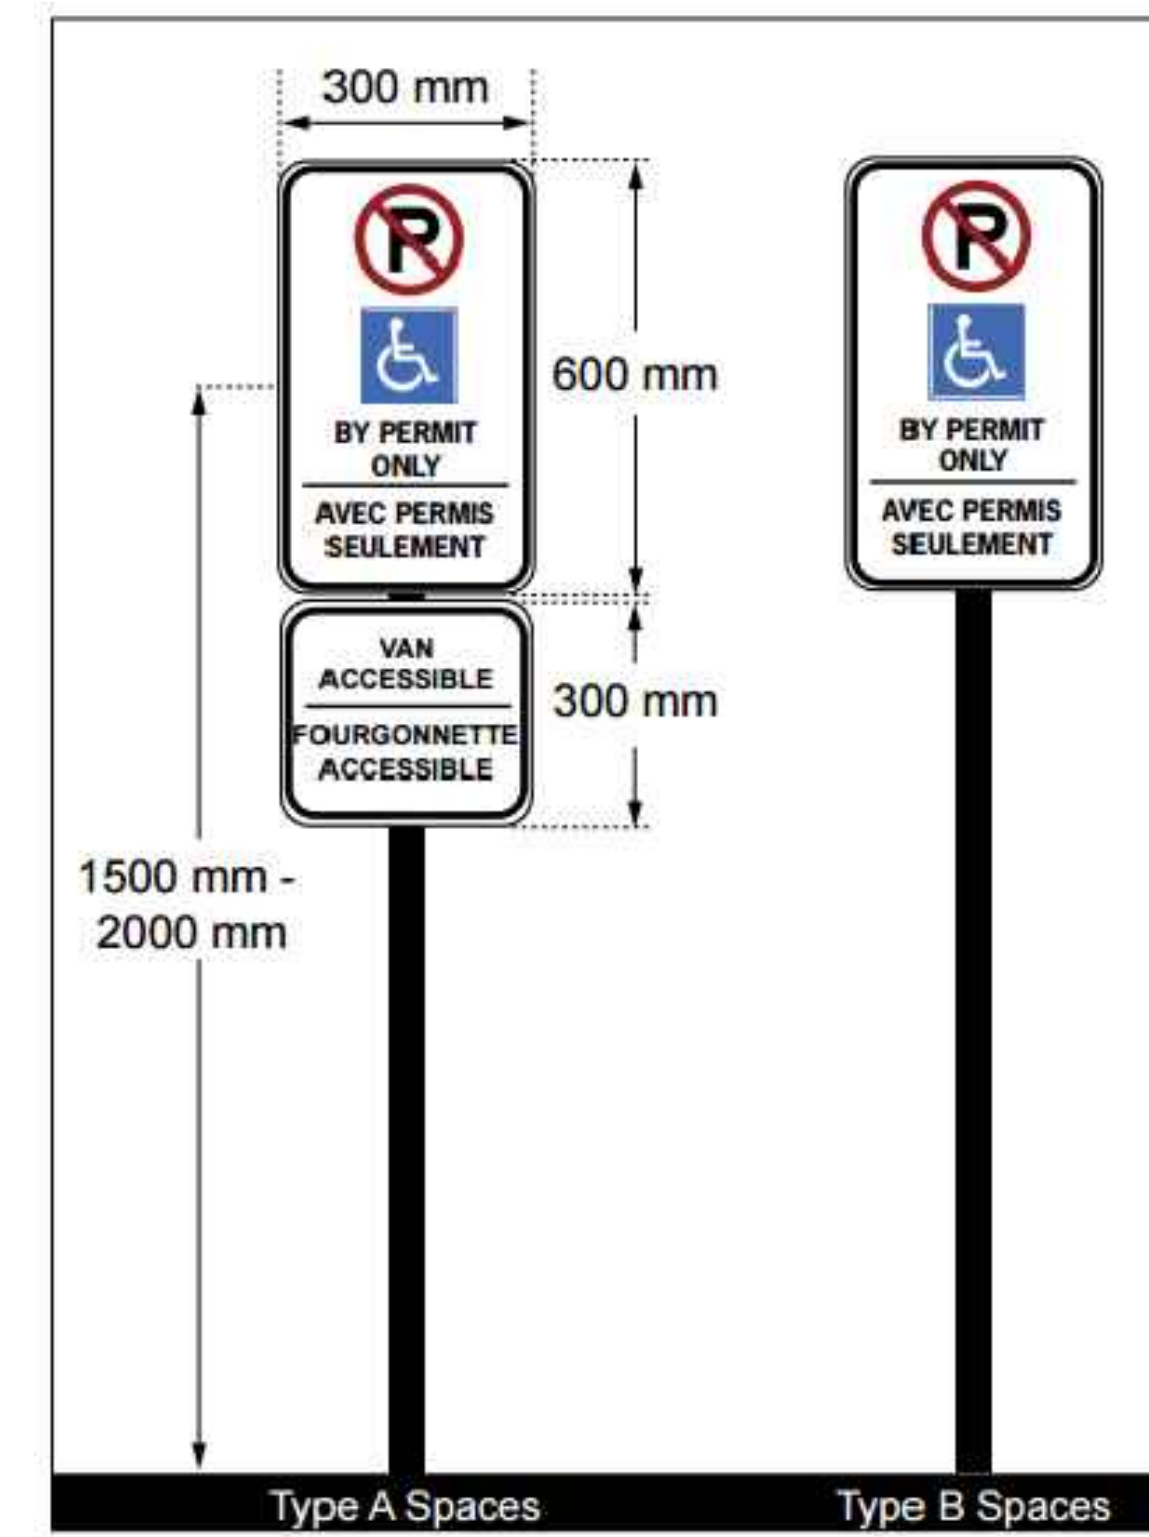

3 ACCESSIBLE PARKING SIGNAGE DETAILS
A0.4 1:20

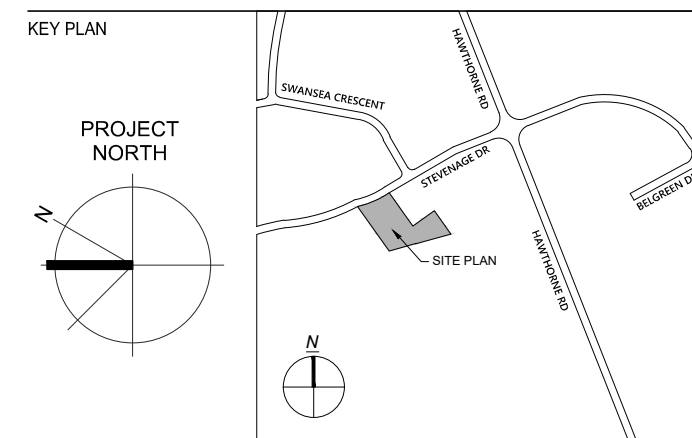

Glenn Piotrowski Architect

ONTARIO ASSOCIATION OF ARCHITECTS
 GLENN PIOTROWSKI ARCHITECT LTD.
 167 NAVY STREET
 OAKVILLE, ON
 L6J 2Z6
 905.338.8855

CLIENT
BBS
 BUILDING A REPUTATION ON EXCELLENCE
 BBS CONSTRUCTION (ONTARIO) LTD.
 1805 WOODWARD DRIVE
 OTTAWA, ON K2C 0P9 CANADA
 TEL: 613-226-8830 FAX: 613-226-7709

PROJECT
SYSCO TANNIS
 FACILITY EXPANSION & SITE PLAN MODIFICATIONS
 2390 STEVENAGE DRIVE, OTTAWA,
 ON K1G 3W3

SHEET TITLE
SITE DETAILS

DRAWN BY: VD
 DATE:
 SCALE: AS INDICATED
 PROJECT NO.:
 SHEET NO.:

A0.4

#17811

D07-12-18-0135