

CLADDING LEGEND	
1	BRICK SUPPLIER: PROFILE: COLOUR: RED
2	FIBRE CEMENT PANEL SUPPLIER: PROFILE: COLOUR: DARK GREY
3	FIBRE CEMENT PANEL SUPPLIER: PROFILE: COLOUR: LIGHT GREY
4	CLEAR GLASS GUARD
5	POURED CONCRETE

- GENERAL ARCHITECTURAL NOTES:
- This drawing is the property of the Architect and may not be reproduced or used without the expressed consent of the Architect.
 - Drawings are not to be scaled. The Contractor is responsible for checking and verifying all levels and dimensions and shall report all discrepancies to the Architect and obtain clarification prior to commencing work.
 - Upon notice in writing, the Architect will provide written/graphic clarification or supplementary information regarding the intent of the Contract Documents.
 - The Architectural drawings are to be read in conjunction with all other Contract Documents including Project Manuals and the Structural, Mechanical and Electrical Drawings.
 - Positions of exposed or finished Mechanical or Electrical devices, fittings and fixtures are indicated on the Architectural Drawings. Locations shown on the Architectural Drawings shall govern over Mechanical and Electrical Drawings. Mechanical and Electrical items not clearly located will be located as directed by the Architect.
 - These documents are not to be used for construction unless specifically noted for such purpose.

REVISION RECORD

REVISION	DATE
RE-ISSUED FOR SITE PLAN CONTROL	2018-12-13
ISSUED FOR COORDINATION	2018-11-05
ISSUED FOR SITE PLAN CONTROL	2018-09-20
ISSUED FOR COORDINATION	2018-07-13

ISSUE RECORD




24 HAWTHORNE
24 Hawthorne Avenue
Ottawa, ON


PROJ	SCALE	DRAWN	REVIEWED
1711	NOTED	MB	RMK

NORTH & SOUTH ELEVATIONS

A201

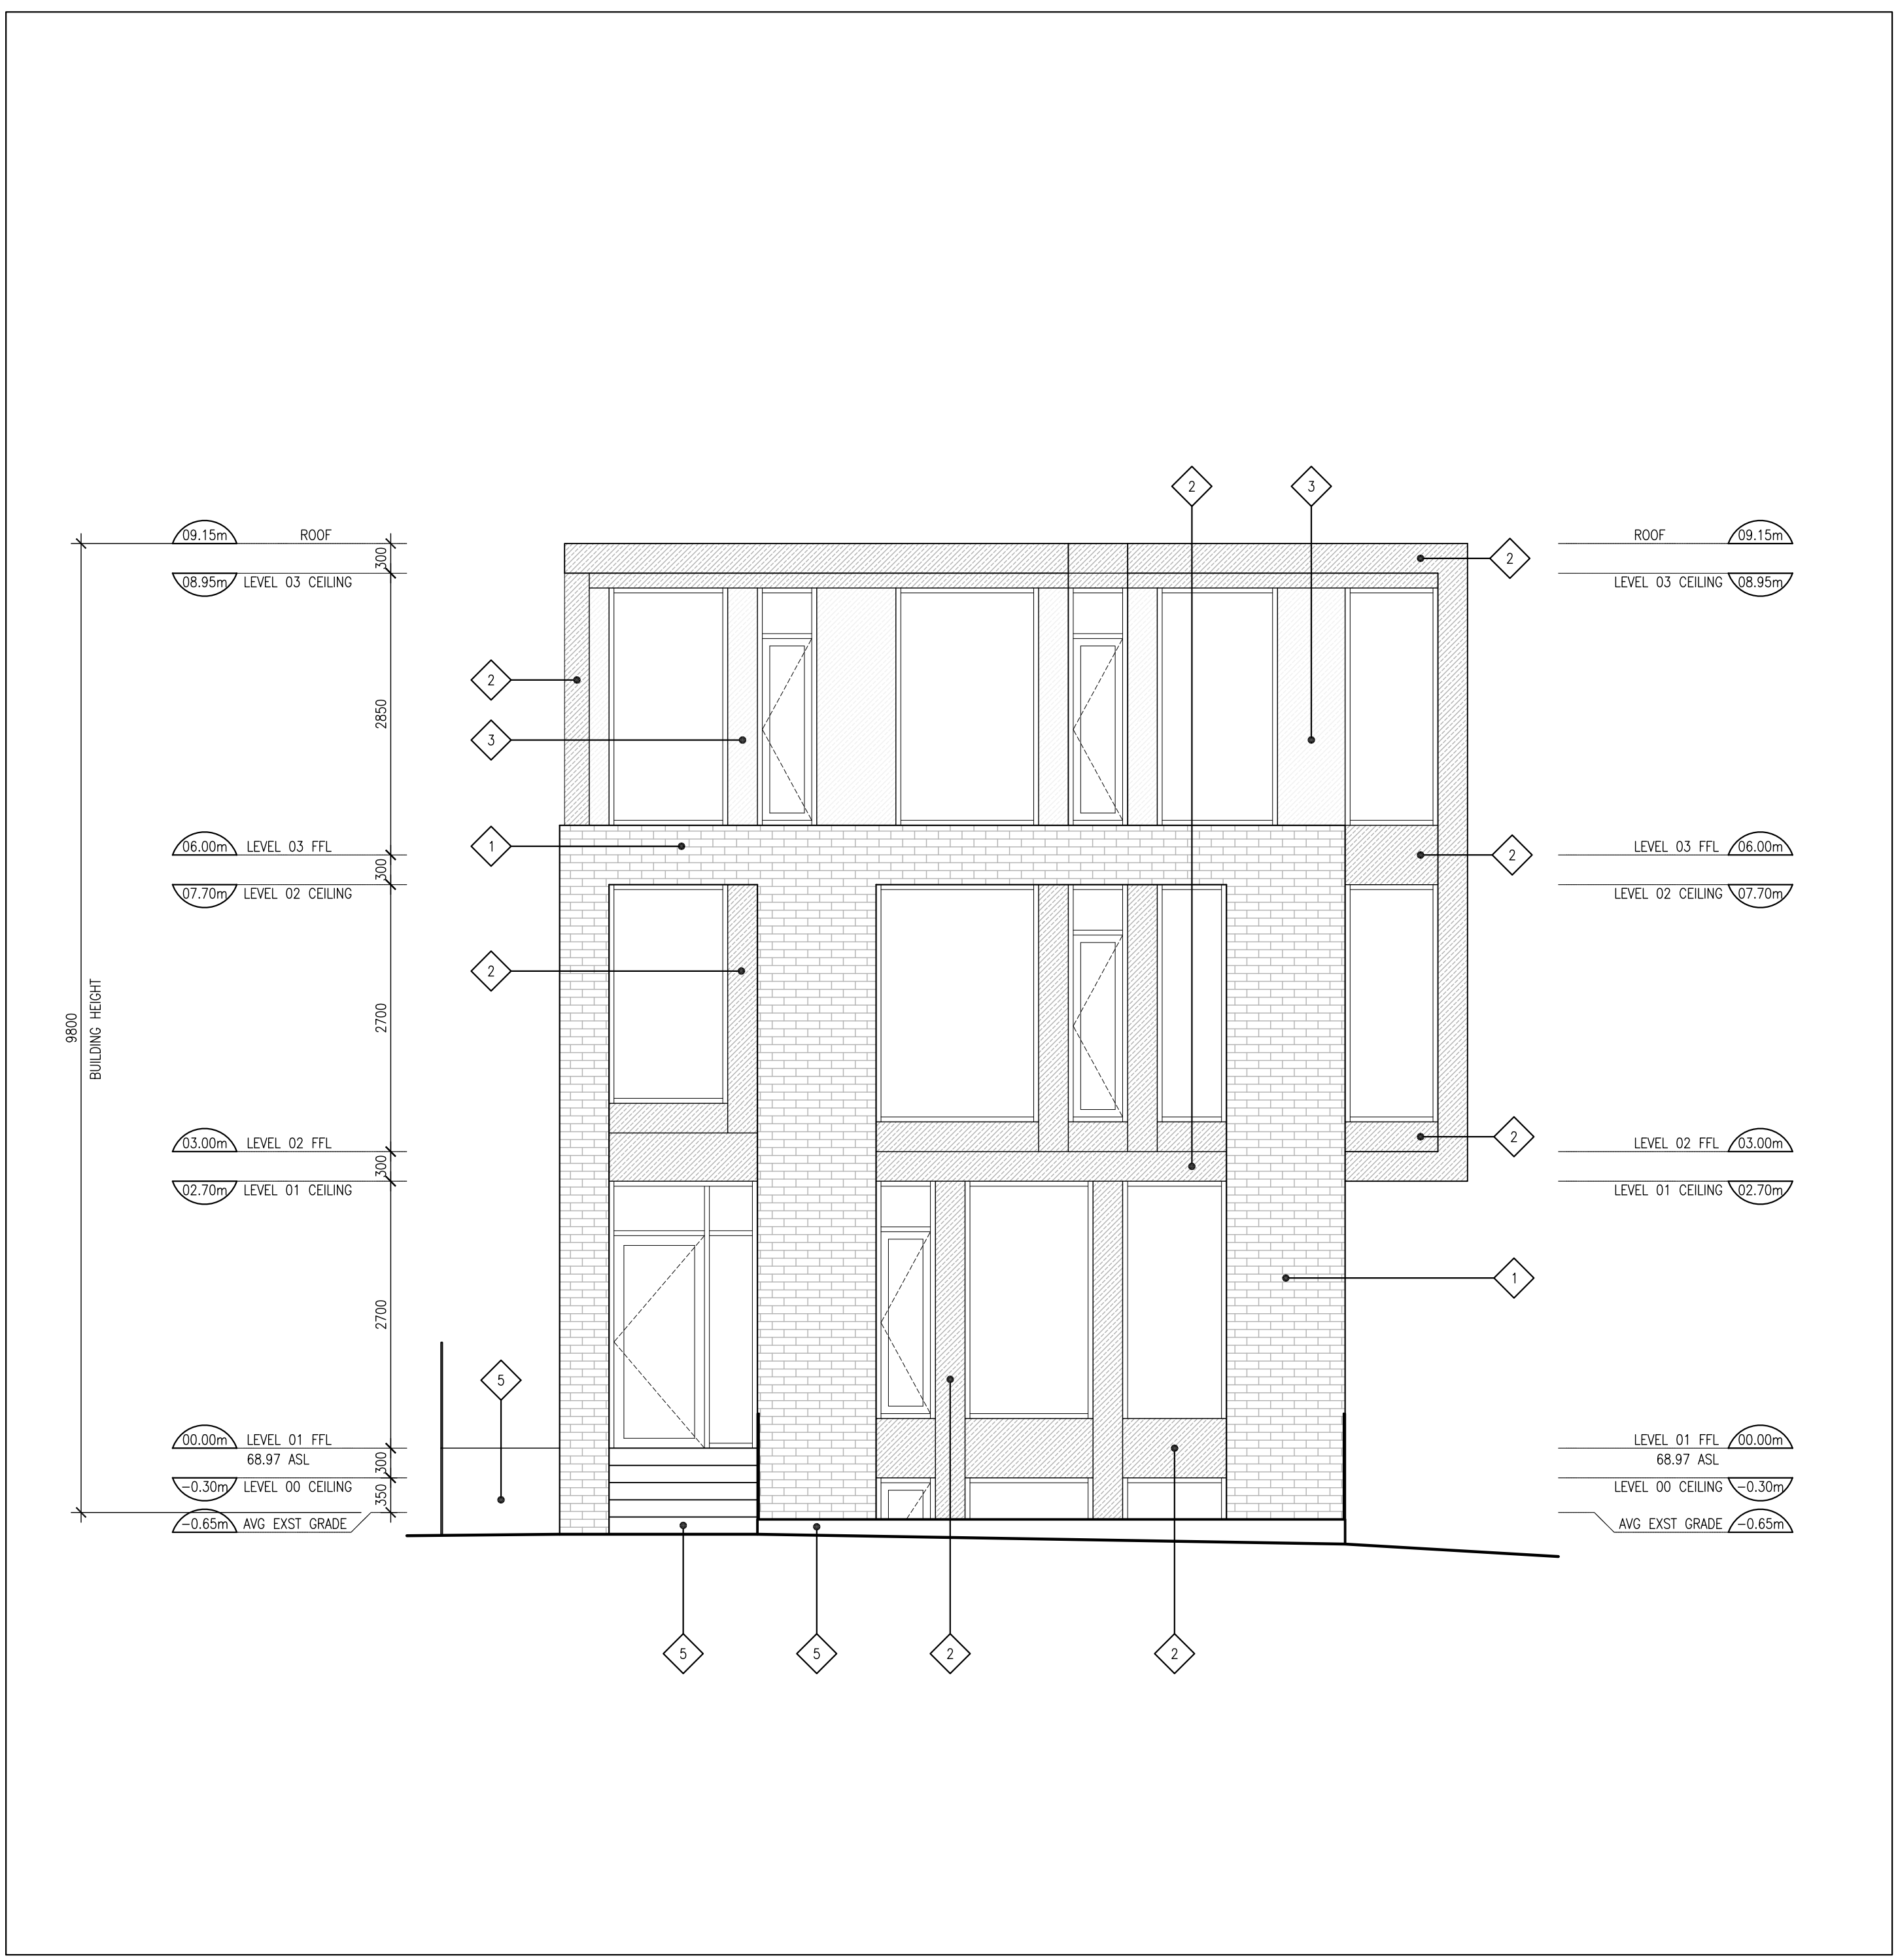

1 NORTH ELEVATION
SCALE: 1:50

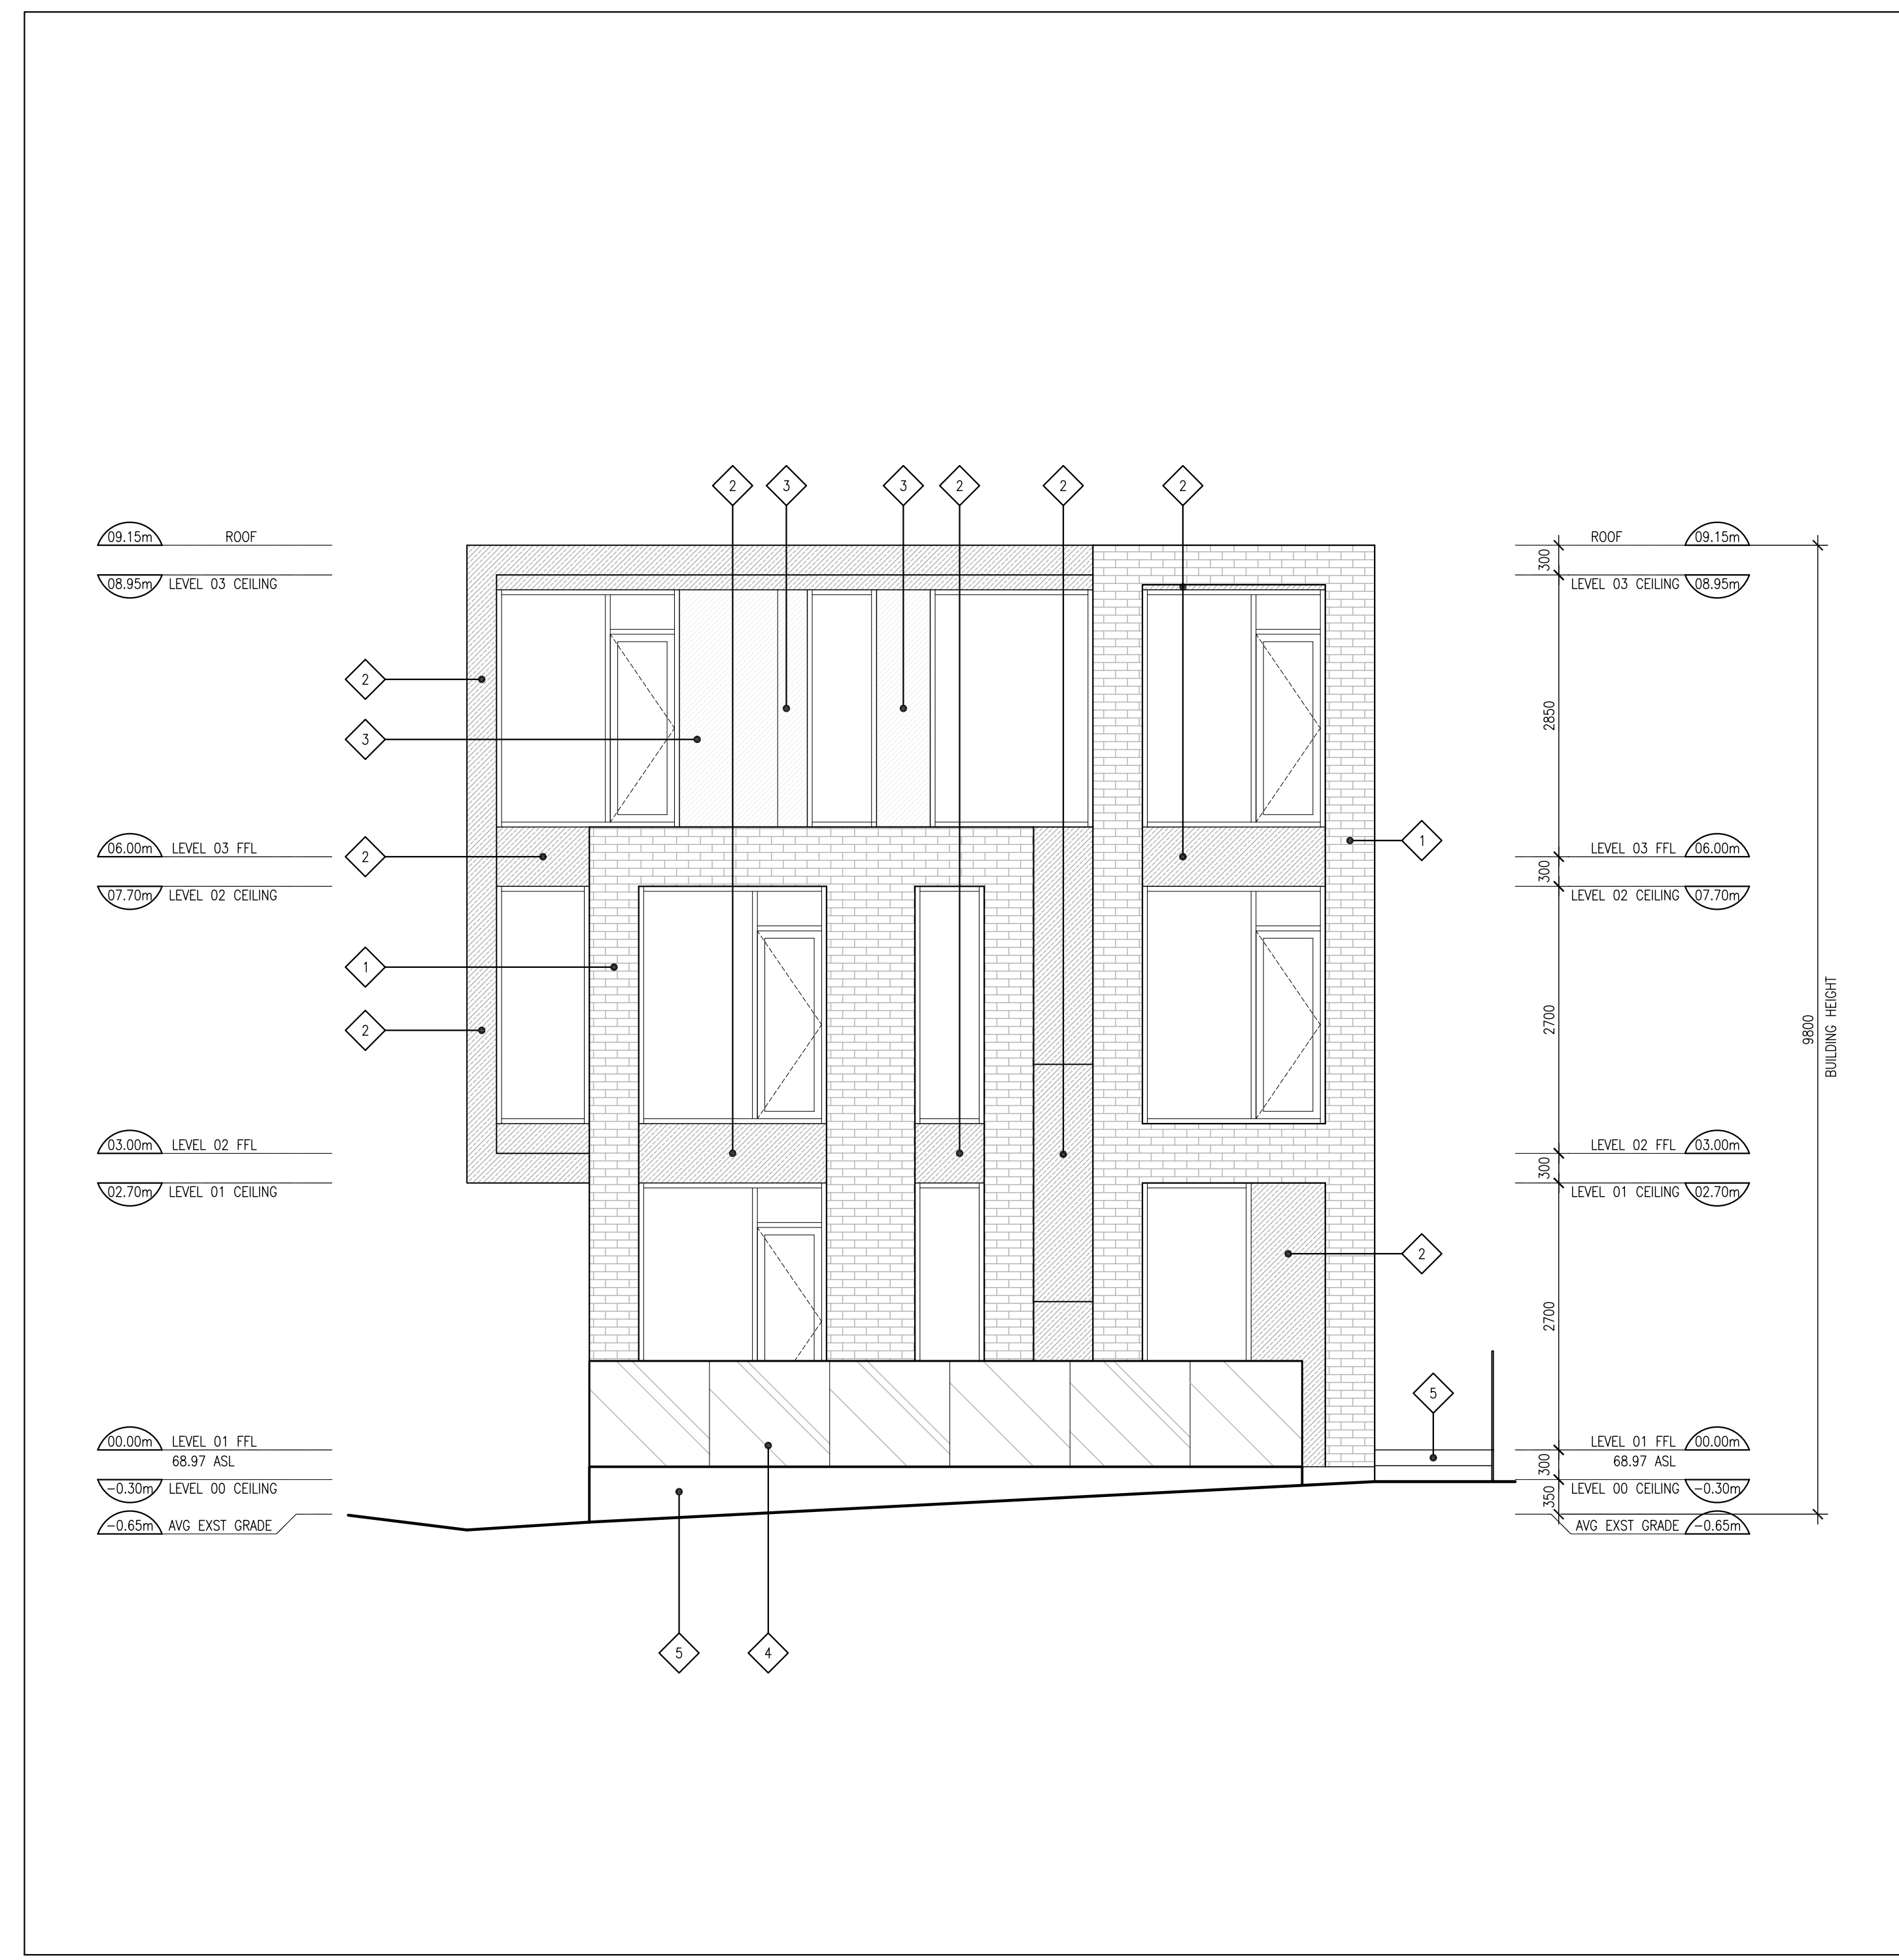

2 SOUTH ELEVATION
SCALE: 1:50