


*PERMACON - Aria Stone  
Melville® Collection  
Heron*



*PERMACON -  
Melville® Slik Brick  
Rockland-Black*

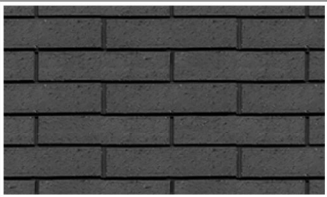

*CANEXEL  
Barnwood / Nature*



*Roofing Shingles  
IKO - Cambridge Charcoal Grey*



*Fascia & Soffit  
Charcoal Color*

**MATTINO DEVELOPMENTS INC.**  
255 MOUNTSHANNON  
OTTAWA, ON

*Pierre J. Tabet architecte*  
167 De Roquebrune, Gatineau QC  
Tel.819.568.3994 / Cell.613.797.5375  
[pierretabetarchitecte@gmail.com](mailto:pierretabetarchitecte@gmail.com)





Pierre J. Tabet *architect*

167 Rue De Roquebrune, Gatineau Qc J8T 7Y6  
Tel. : 819-568-3994 / 613-797-5375 Fax : 819-246 4312  
E-Mail : pierre.tabet@hotmail.com

Copyright Reserved  
The Contractor shall verify and be responsible for all dimensions. DO NOT scale the drawing - any errors or omissions shall be reported to Pierre Tabet architect without delay.  
The Copyrights to all designs and drawings are the property of Pierre Tabet Architect. Reproduction or use for any purpose other than that authorized by Pierre Tabet Architect is forbidden.

6			
5			
4			
3			
2			
1			
Revision	By	Appd.	YY.MM.DD
6			
5			
4			
3			
2			
1	SITE PLAN CONTROL	S.B.	P.T. 18.11.07
Issued	By	Appd.	YY.MM.DD



Project  
**MATTINO HOMES**  
16 CONDO UNITS BUILDING  
255 MOUNTSHANNON,  
OTTAWA, ON

Title  
**SOUTH ELEVATION**

Project #	Scale	Date
Revision	1/8" - 1'-0"	2018-07-11
0	Sheet	Drawing #
		A-200



6			
5			
4			
3			
2			
1			
Revision	By	Appd.	YY.MM.DD
6			
5			
4			
3			
2			
1	SITE PLAN CONTROL	S.B.	P.T.
Issued	By	Appd.	YY.MM.DD



Project  
**MATTINO HOMES**  
16 CONDO UNITS BUILDING  
255 MOUNTSHANNON,  
OTTAWA, ON

Title  
**WEST ELEVATION**

Project #	Scale	Date
Revision	1/8" - 1'-0"	2018-07-11
0	Sheet	Drawing #
		A-210



6			
5			
4			
3			
2			
1			
Revision	By	Appd.	YY.MM.DD
6			
5			
4			
3			
2			
1	SITE PLAN CONTROL	S.B.	P.T. 18.11.07
Issued	By	Appd.	YY.MM.DD



Project  
**MATTINO HOMES**  
16 CONDO UNITS BUILDING  
255 MOUNTSHANNON,  
OTTAWA, ON

Title  
**EAST ELEVATION**

Project #	Scale	Date
Revision	1/8" - 1'-0"	2018-07-11
0	Sheet	Drawing #
		A-220



6			
5			
4			
3			
2			
1			
Revision	By	Appd.	YY.MM.DD
6			
5			
4			
3			
2			
1	SITE PLAN CONTROL	S.B.	P.T. 18.11.07
Issued		By	Appd. YY.MM.DD



Project  
**MATTINO HOMES**  
16 CONDO UNITS BUILDING  
255 MOUNTSHANNON,  
OTTAWA, ON

Title  
**NORTH ELEVATION**

Project #	Scale	Date
Revision	1/8" - 1'-0"	2018-07-11
0	Sheet	Drawing #
		A-230



6	_____	_____	_____	_____
5	_____	_____	_____	_____
4	_____	_____	_____	_____
3	_____	_____	_____	_____
2	_____	_____	_____	_____
1	_____	_____	_____	_____
Revision	_____	By	Appd.	YY.MM.DD
6	_____	_____	_____	_____
5	_____	_____	_____	_____
4	_____	_____	_____	_____
3	_____	_____	_____	_____
2	_____	_____	_____	_____
1	<b>SITE PLAN CONTROL</b>	S.B.	P.T.	18.11.07
Issued	_____	By	Appd.	YY.MM.DD

Stamp




Project


**MATTINO HOMES**  
16 CONDO UNITS BUILDING  
255 MOUNTSHANNON,  
OTTAWA, ON

Title

BASEMENT FLOOR PLAN

Project #	Scale 1/8" - 1'-0"	Date 2018-07-11
Revision 0	Sheet	Drawing # <b>A-300</b>

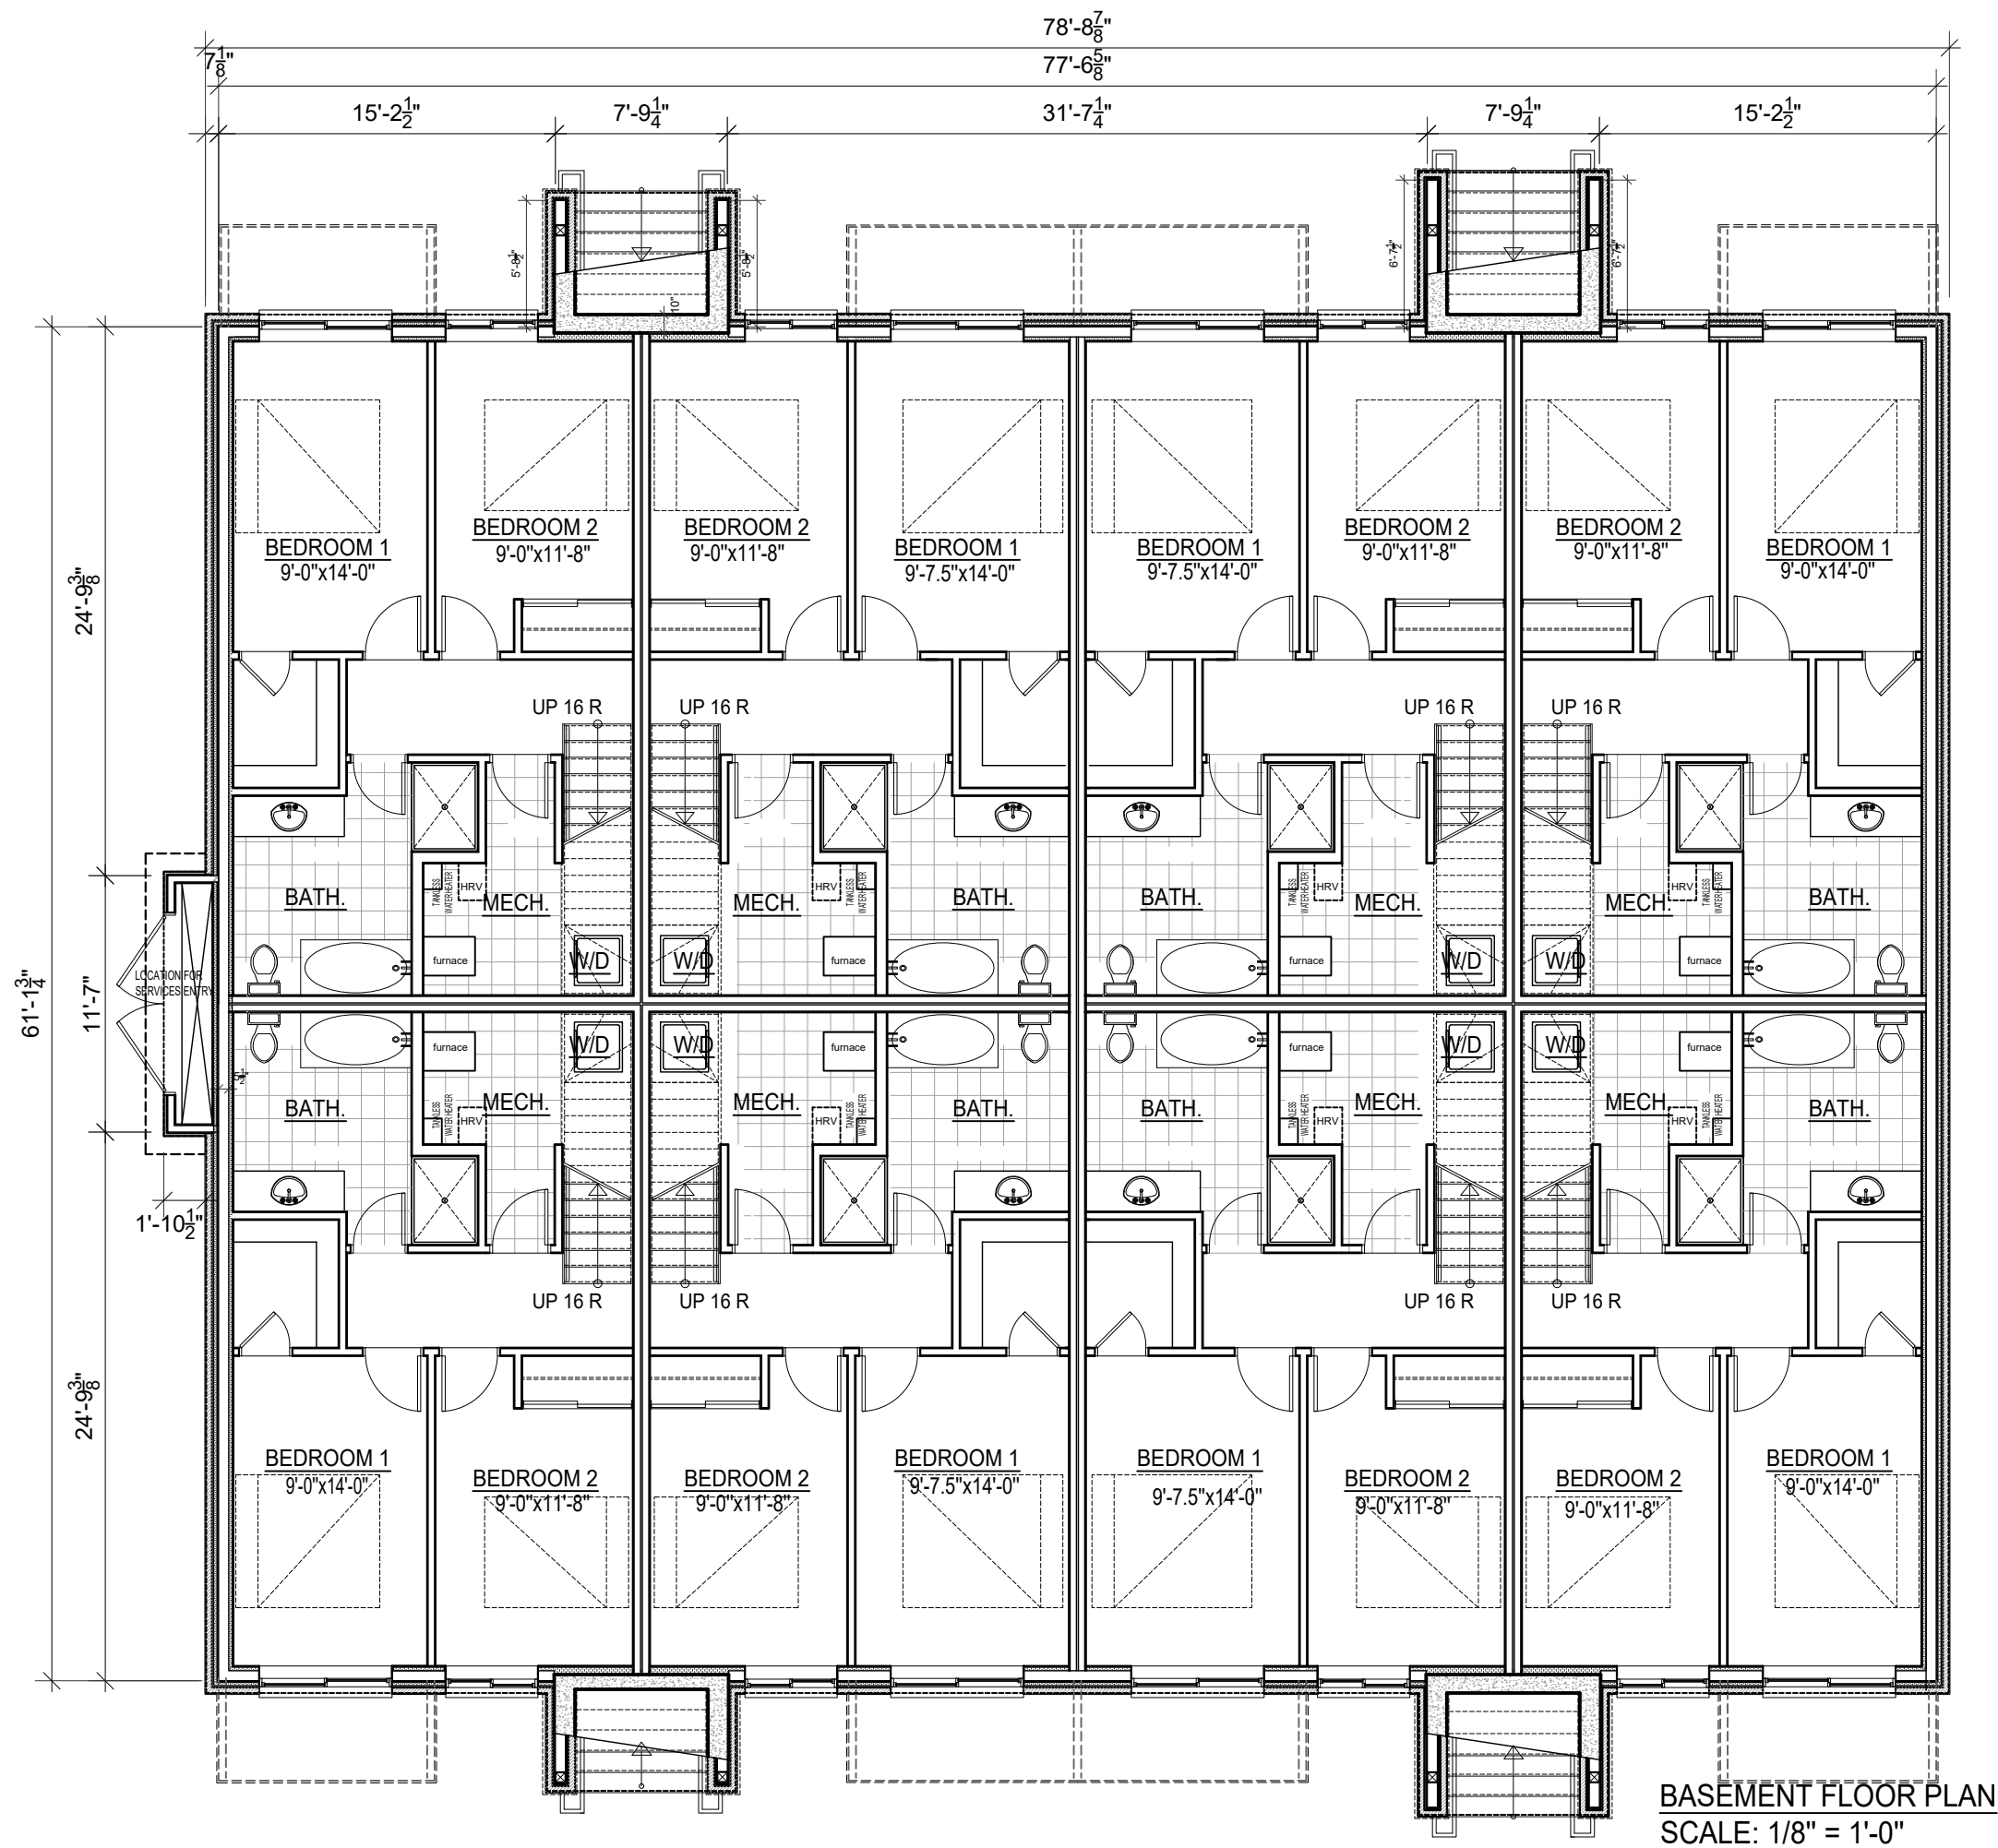

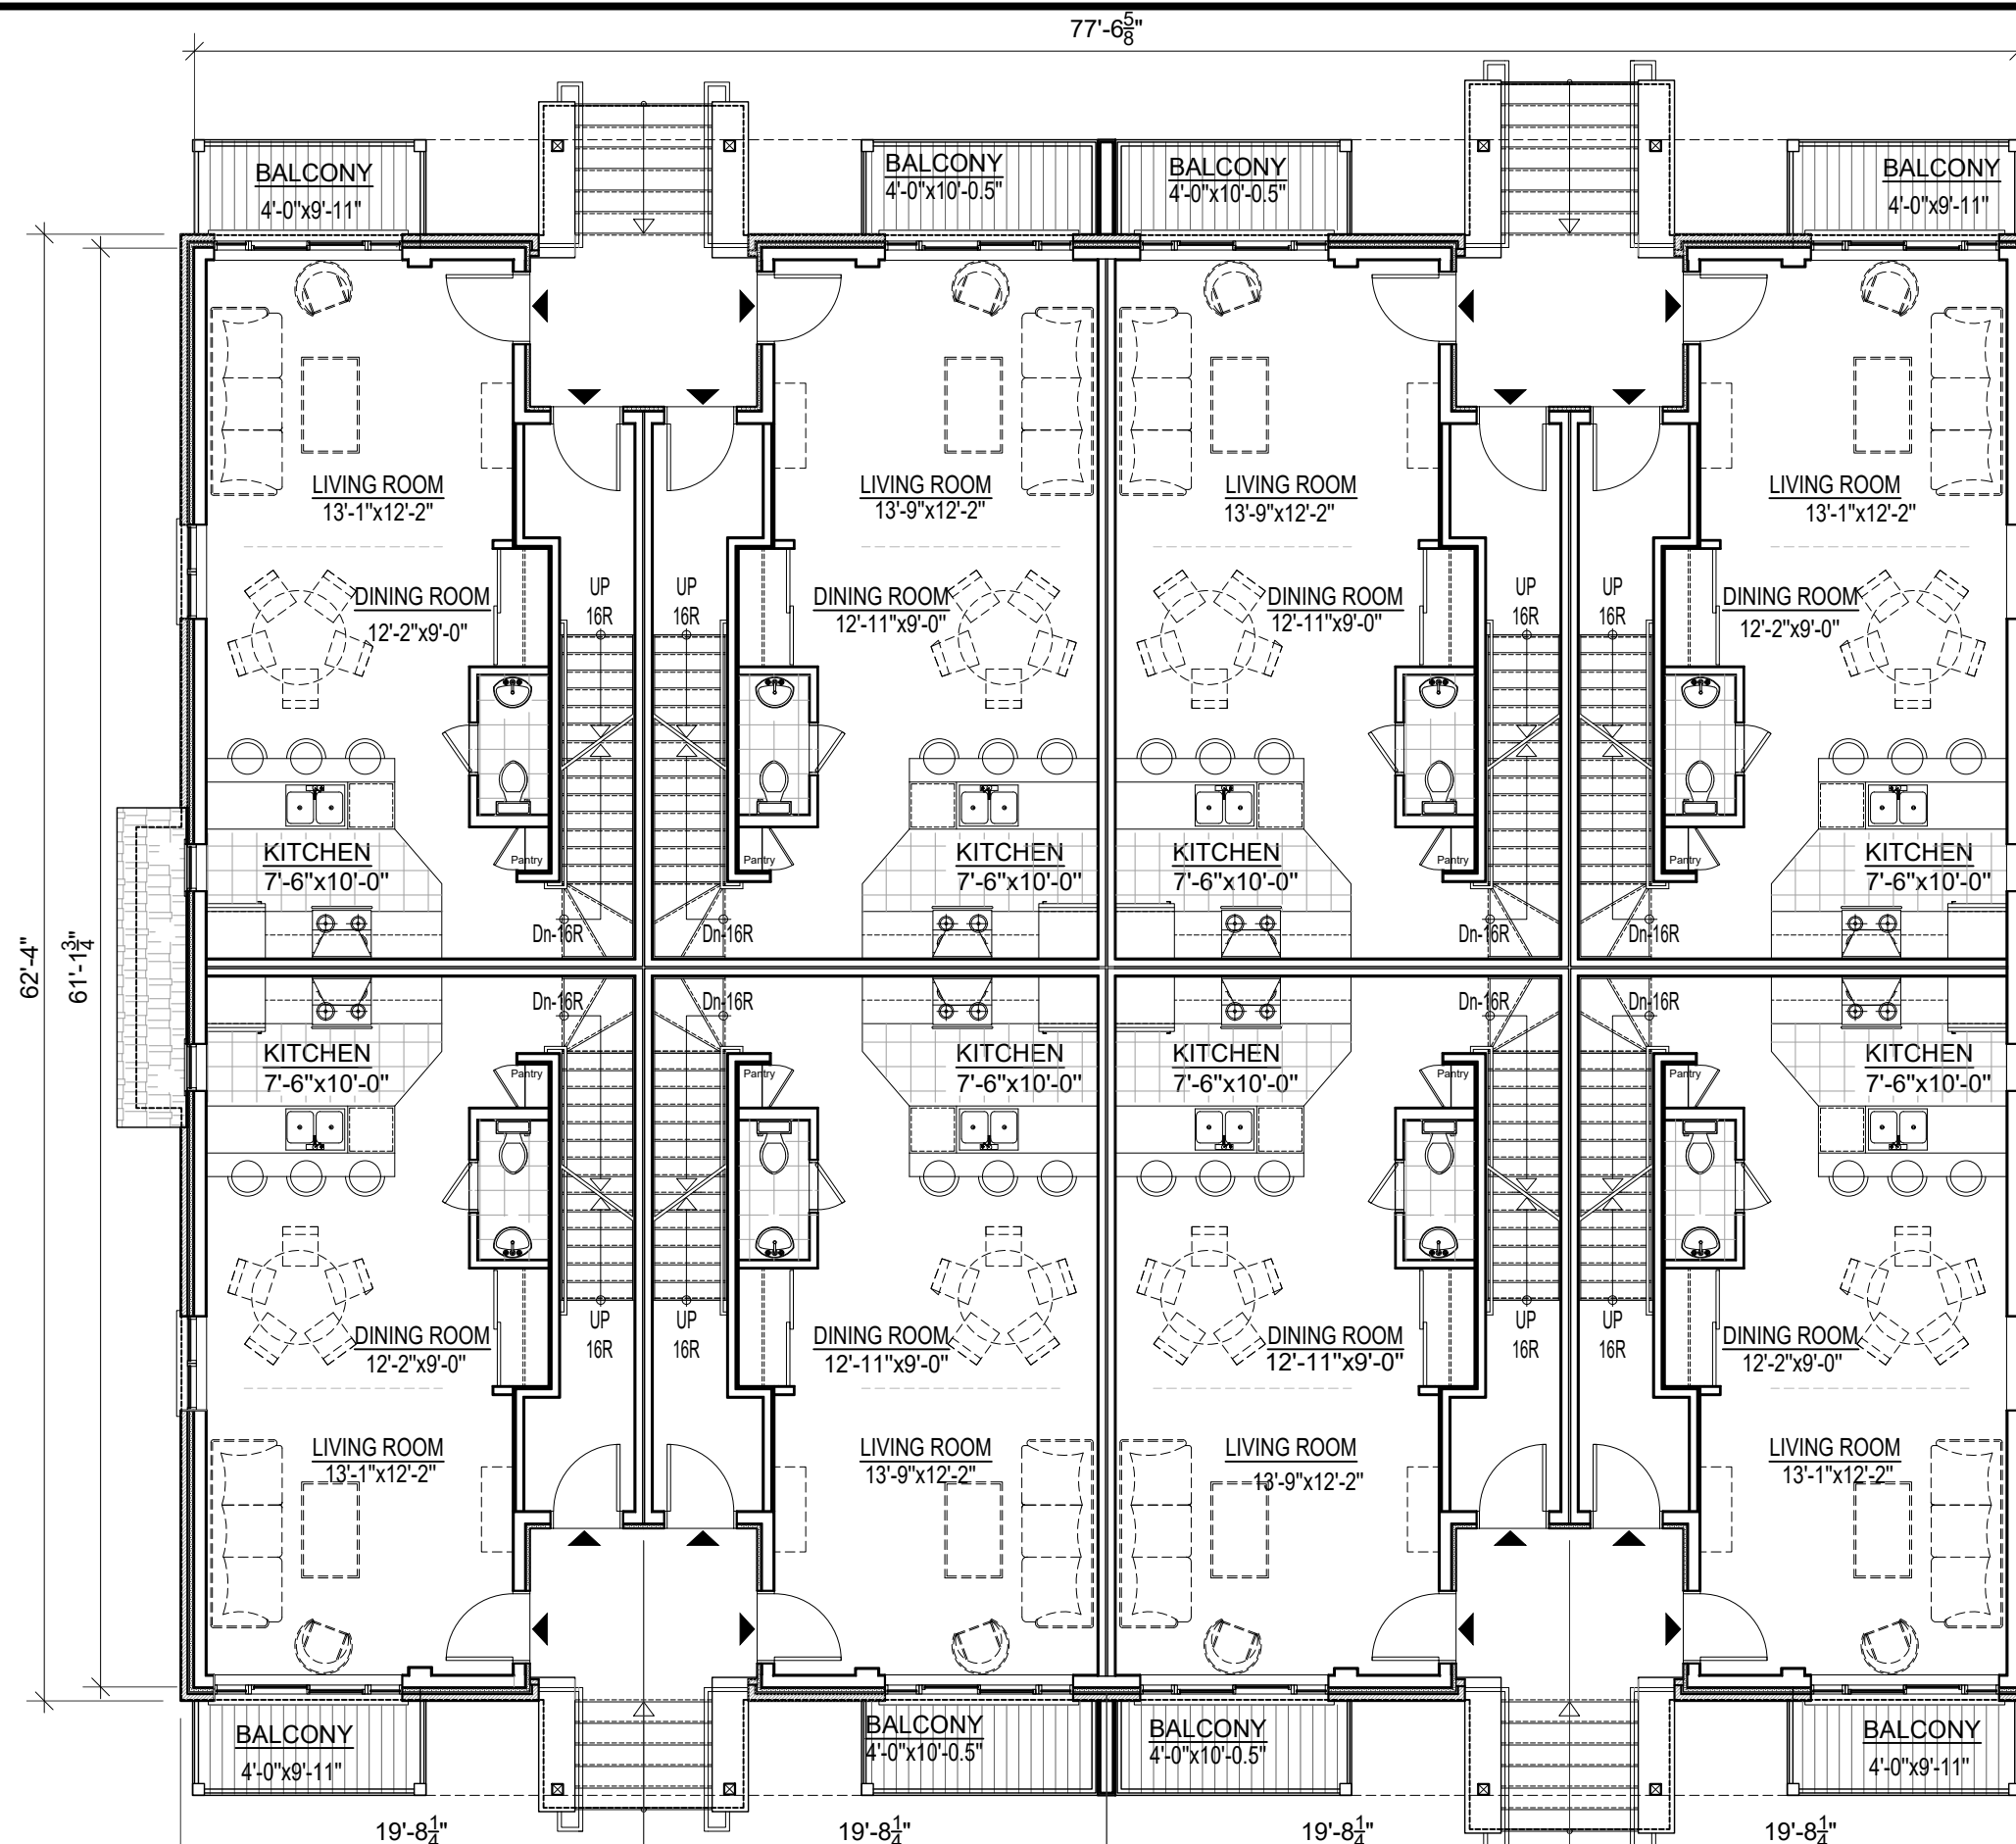

1ST FLOOR PLAN  
SCALE: 1/8" = 1'-0"

**Pierre J. Tabet architect**

167 Rue De Roquebrune, Gatineau Qc J8T 7Y6  
Tel. : 819-568-3994 / 613-797-5375 Fax : 819-246 4312  
E-Mail : pierre.tabet@hotmail.com

Copyright Reserved  
The Contractor shall verify and be responsible for all dimensions. DO NOT scale the drawing - any errors or omissions shall be reported to Pierre Tabet architect without delay.  
The Copyrights to all designs and drawings are the property of Pierre Tabet Architect. Reproduction or use for any purpose other than that authorized by Pierre Tabet Architect is forbidden.

6			
5			
4			
3			
2			
1			
Revision	By	Appd.	YY.MM.DD

6			
5			
4			
3			
2			
1	SITE PLAN CONTROL	S.B.	P.T. 18.11.07
Issued	By	Appd.	YY.MM.DD

Stamp


Project

**MATTINO HOMES**  
16 CONDO UNITS BUILDING  
255 MOUNTSHANNON,  
OTTAWA, ON

Title

**FIRST FLOOR PLAN**

Project #	Scale	Date
Revision	1/8" - 1'-0"	2018-07-11
0	Sheet	Drawing #
		A-310

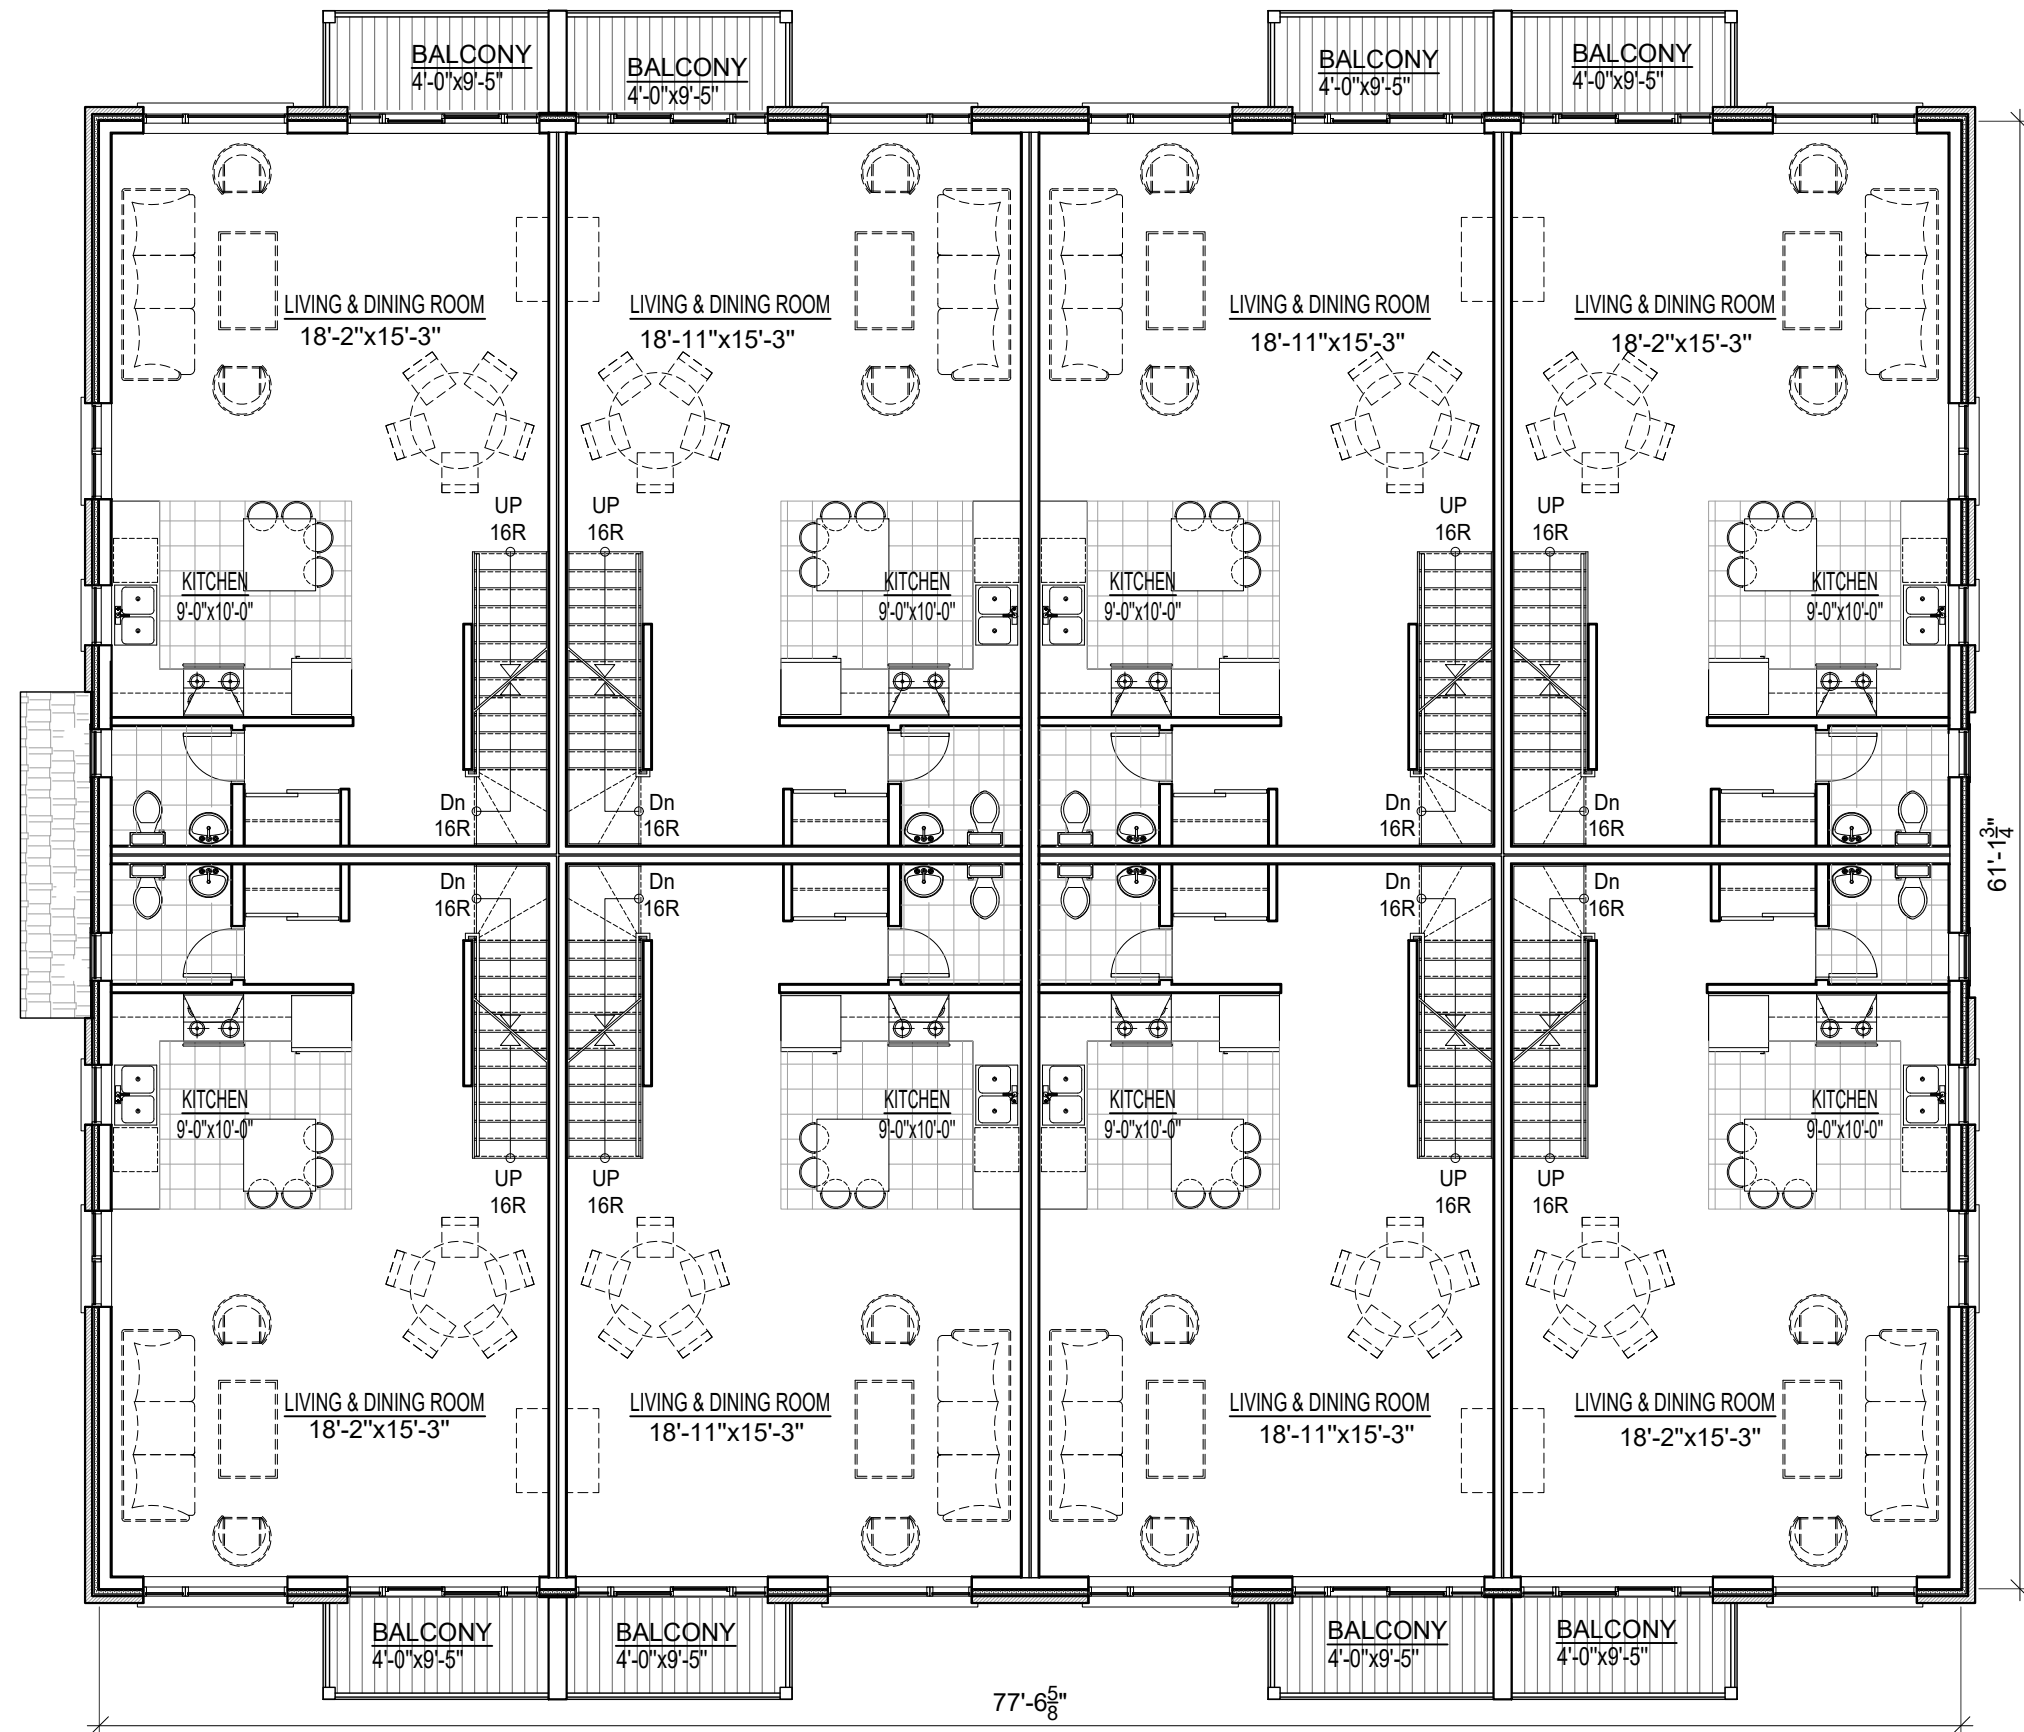

2ND FLOOR PLAN  
SCALE: 1/8" = 1'-0"

Pierre J. Tabet architect

167 Rue De Roquebrune, Gatineau Qc J8T 7Y6  
Tel. : 819-568-3994 / 613-797-5375 Fax : 819-246 4312  
E-Mail : pierre.tabet@hotmail.com

Copyright Reserved  
The Contractor shall verify and be responsible for all dimensions. DO NOT scale the drawing - any errors or omissions shall be reported to Pierre Tabet architect without delay.  
The Copyrights to all designs and drawings are the property of Pierre Tabet Architect. Reproduction or use for any purpose other than that authorized by Pierre Tabet Architect is forbidden.



6			
5			
4			
3			
2			
1			
Revision	By	Appd.	YY.MM.DD
6			
5			
4			
3			
2			
1	SITE PLAN CONTROL	S.B.	P.T. 18.11.07
Issued	By	Appd.	YY.MM.DD

Stamp




Project  
**MATTINO HOMES**  
16 CONDO UNITS BUILDING  
255 MOUNTSHANNON,  
OTTAWA, ON

Title  
**SECOND FLOOR PLAN**

Project #	Scale	Date
Revision	1/8" - 1'-0"	2018-07-11
0	Sheet	Drawing #
		A-320



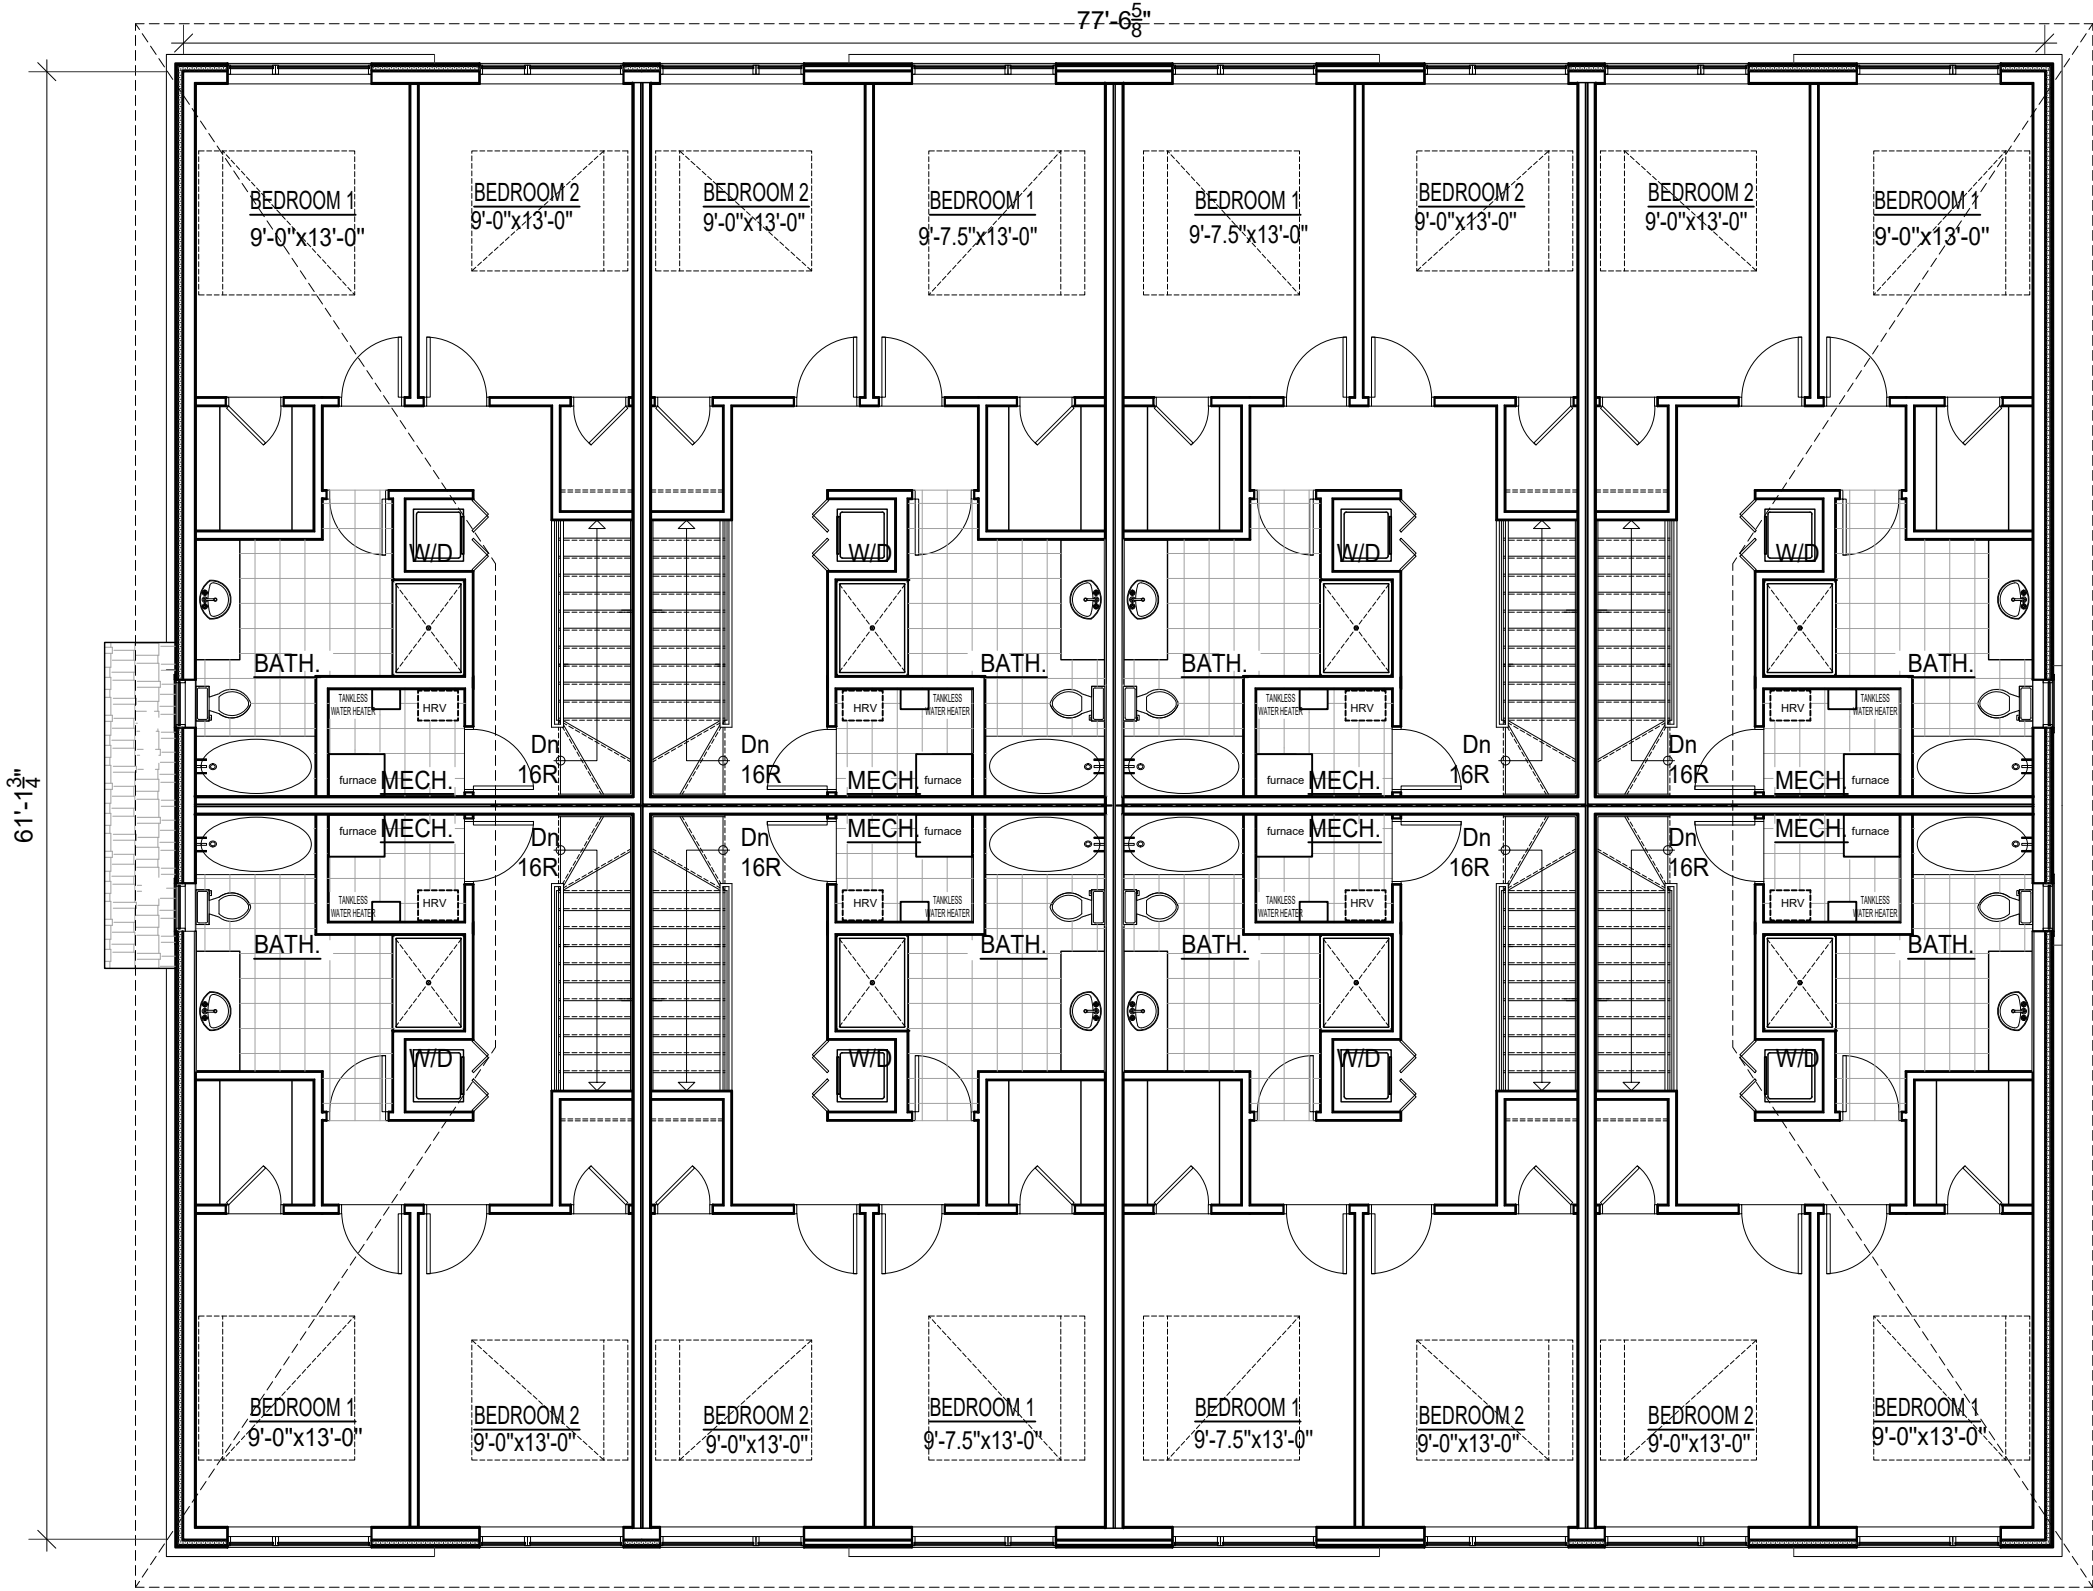

3RD FLOOR PLAN  
SCALE: 1/8" = 1'-0"


6			
5			
4			
3			
2			
1			
Revision	By	Appd.	YY.MM.DD
6			
5			
4			
3			
2			
1	SITE PLAN CONTROL	S.B.	P.T. 18.11.07
Issued	By	Appd.	YY.MM.DD



Project  
**MATTINO HOMES**  
16 CONDO UNITS BUILDING  
255 MOUNTSHANNON,  
OTTAWA, ON

Title  
**THIRD FLOOR PLAN**

Project #	Scale	Date
Revision	1/8" - 1'-0"	2018-07-11
0	Sheet	Drawing #
		A-330

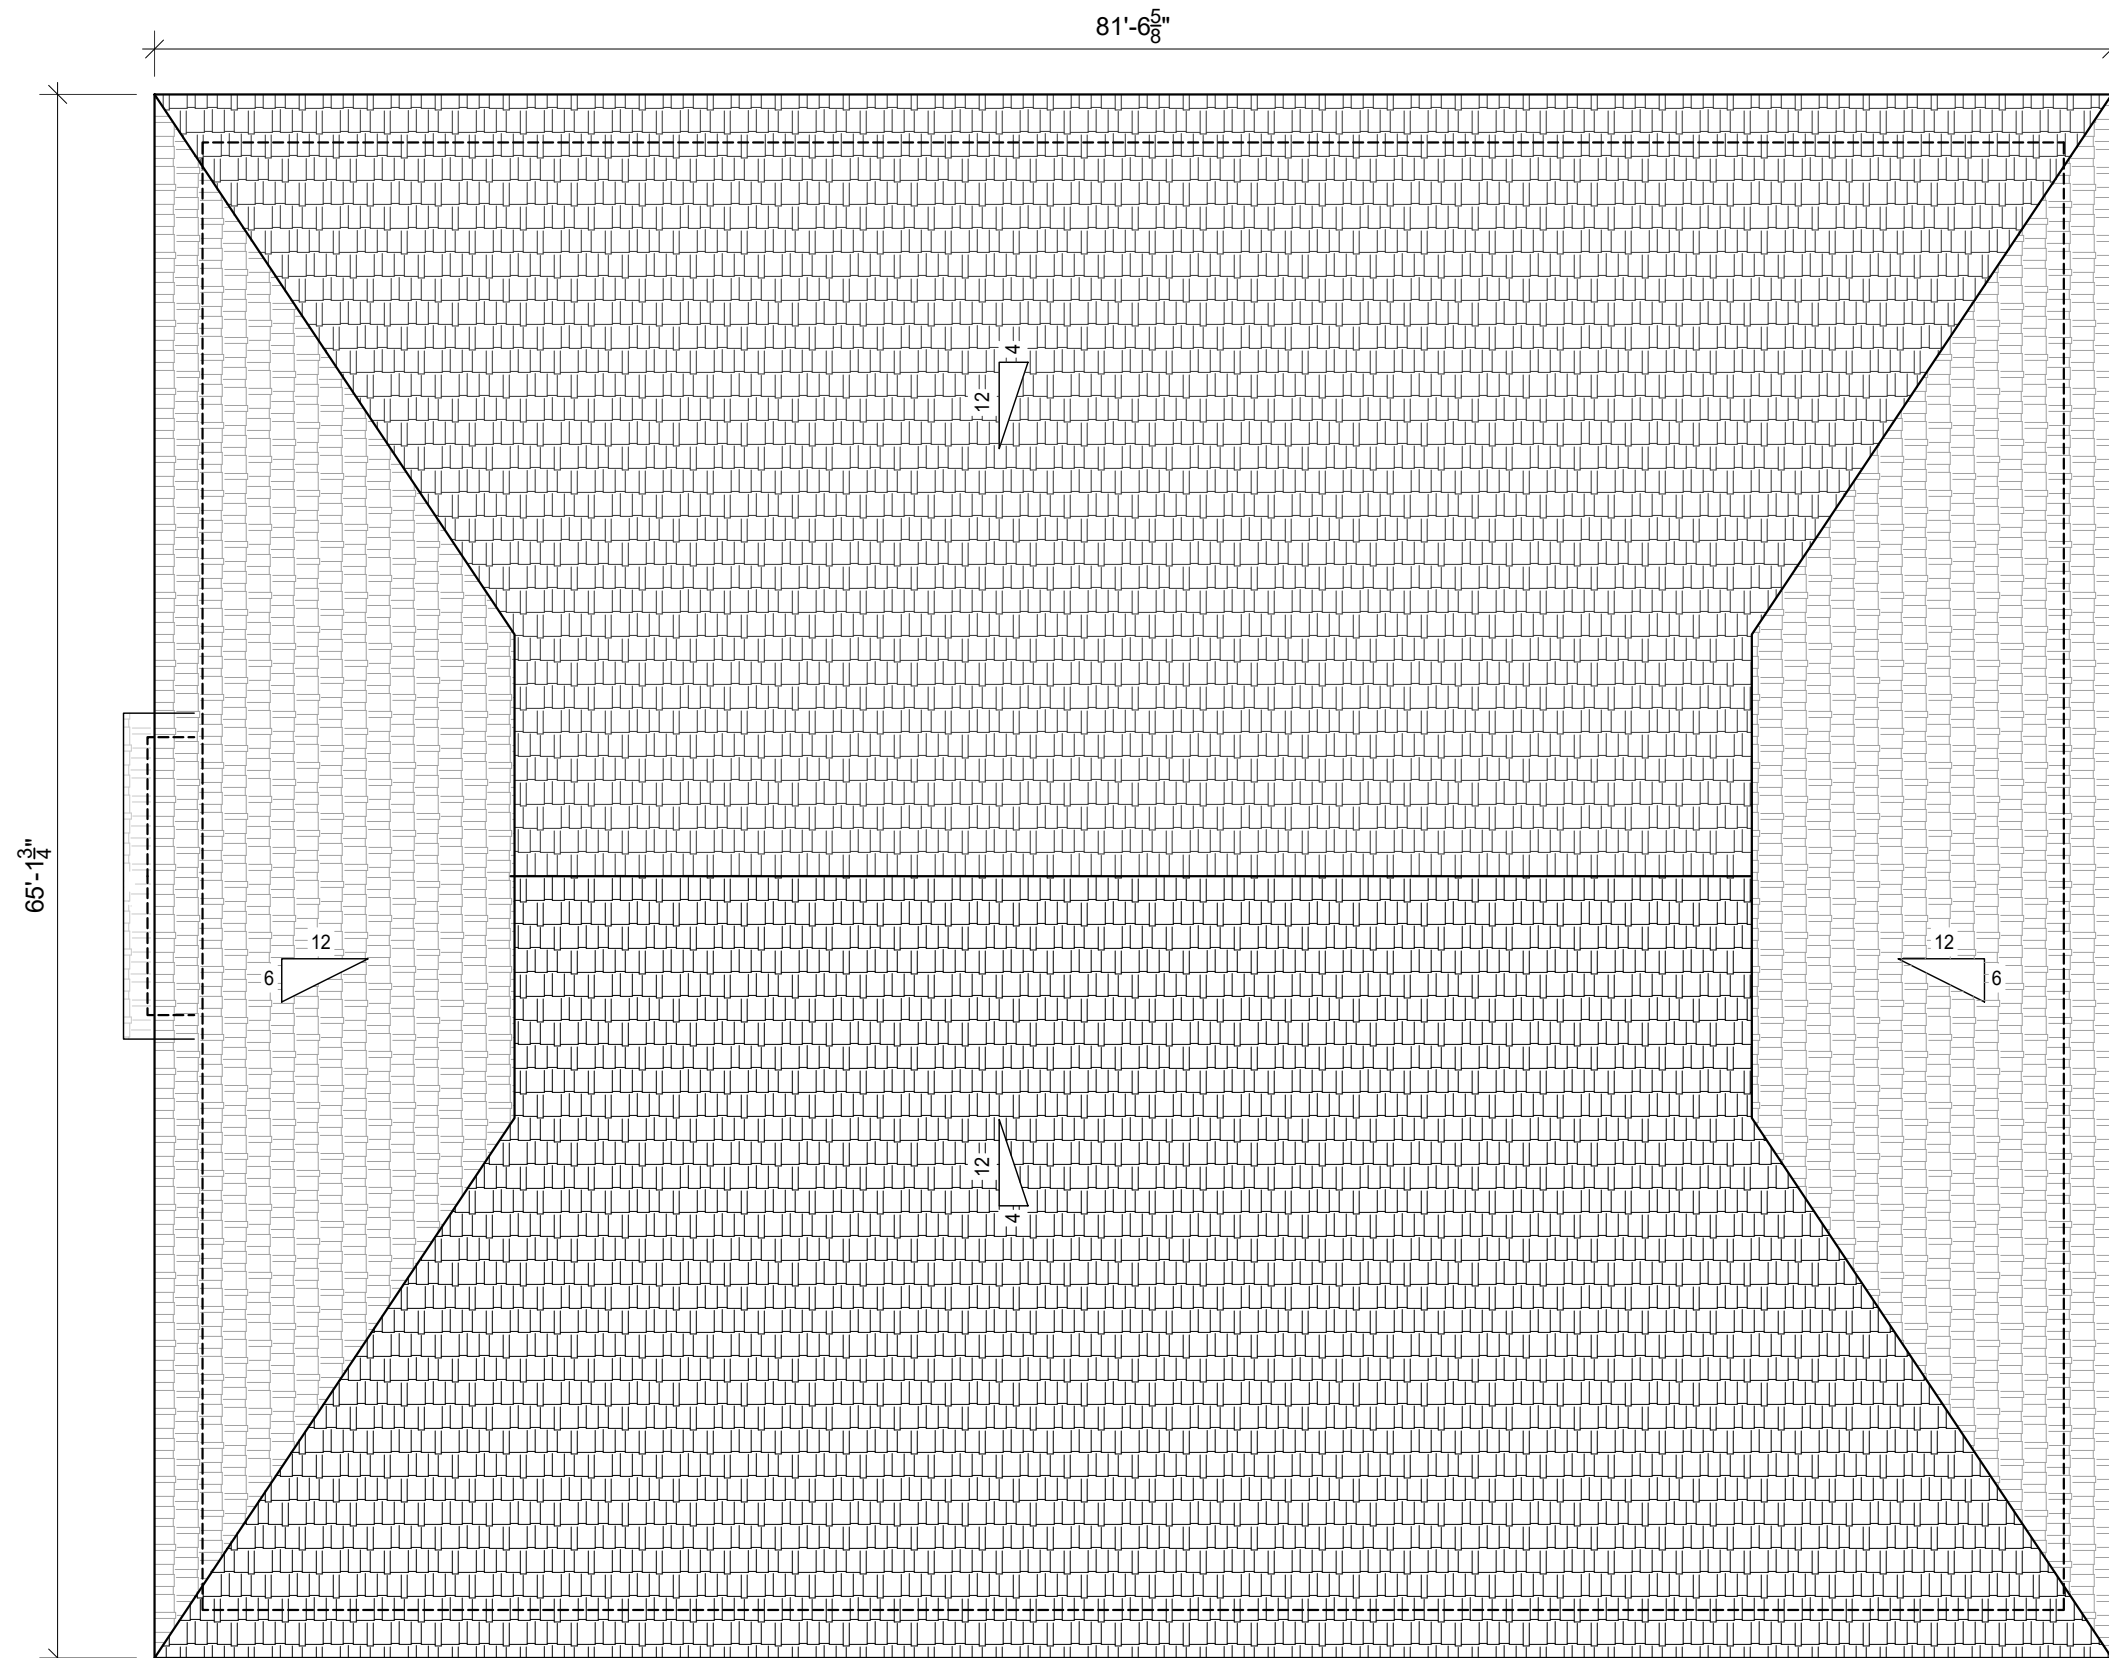

ROOF PLAN  
SCALE: 1/8" = 1'-0"

Pierre J. Tabet *architect*

167 Rue De Roquebrune, Gatineau Qc J8T 7Y6  
Tel. : 819-568-3994 / 613-797-5375 Fax : 819-246 4312  
E-Mail : pierre.tabet@hotmail.com

Copyright Reserved  
The Contractor shall verify and be responsible for all dimensions. DO NOT scale the drawing - any errors or omissions shall be reported to Pierre Tabet architect without delay.  
The Copyrights to all designs and drawings are the property of Pierre Tabet Architect. Reproduction or use for any purpose other than that authorized by Pierre Tabet Architect is forbidden.



6			
5			
4			
3			
2			
1			
Revision	By	Appd.	YY.MM.DD
6			
5			
4			
3			
2			
1	SITE PLAN CONTROL	S.B.	P.T.
Issued	By	Appd.	18.11.07



Project  
**MATTINO HOMES**  
16 CONDO UNITS BUILDING  
255 MOUNTSHANNON,  
OTTAWA, ON

Title  
**ROOF PLAN**

Project #	Scale	Date
Revision	1/8" - 1'-0"	2018-07-11
0	Sheet	Drawing #
		A-340