
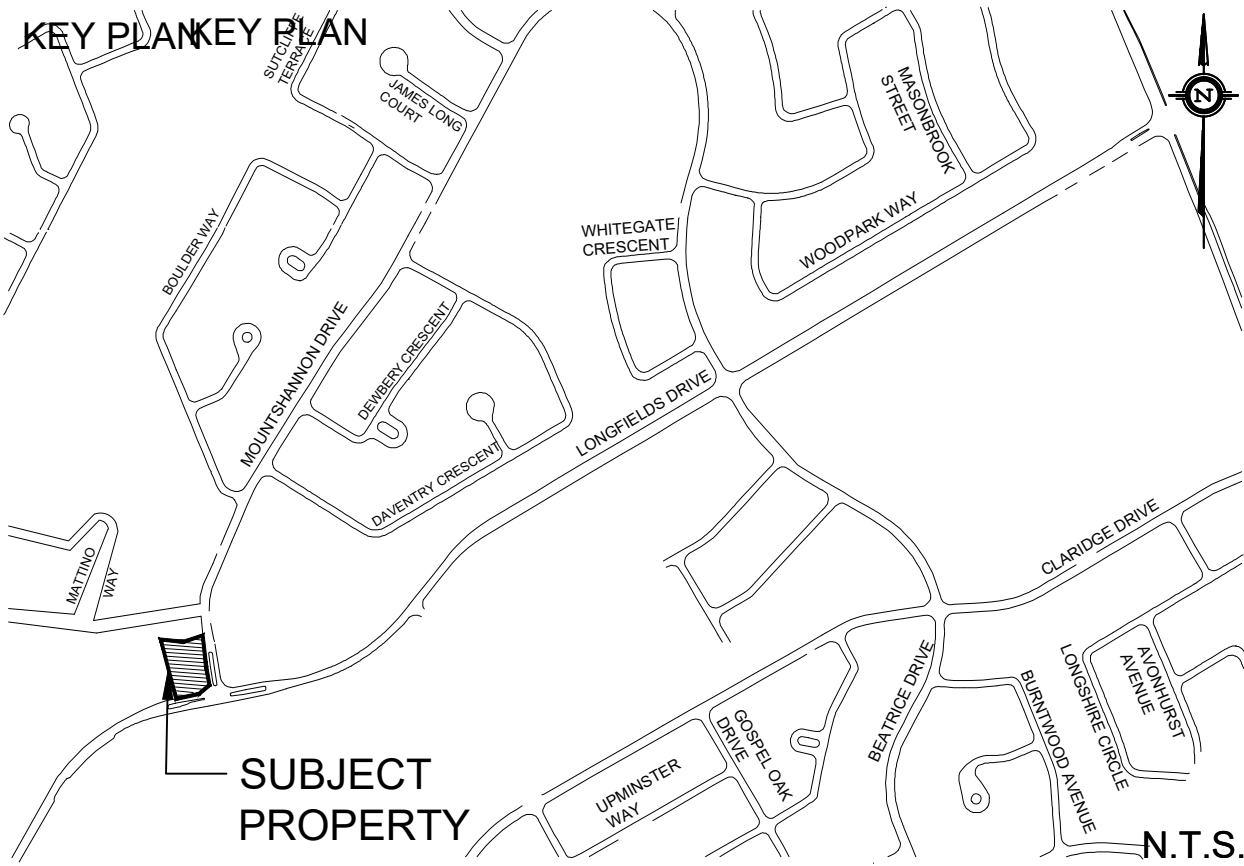


 

EX6
4.010
0.19

		PROPERTY LINE
DRAINAGE AREA ID		PROPOSED STORM SEWER
		DRAINAGE DIVIDE
AREA IN Ha		PROPOSED STORM MANHOLE
		PROPOSED CATCH BASIN
RATIONAL METHOD RUNOFF COEFFICIENT		PROPOSED CB "T"
		MAJOR SYSTEM FLOW ROUTE
		SURFACE PONDING AREA
		PROPOSED DEPRESSED CURB

NOT FOR CONSTRUCTION

TOPOGRAPHIC INFORMATION
TOPOGRAPHIC INFORMATION PROVIDED BY STANTEC
PROJ. NO. 161613770-111
DATED APRIL 23, 2018

SITE PLAN INFORMATION
SITE PLAN PROVIDED BY PIERRE J. TABET ARCHITECT
PROJ. NO.
DATED REV.3 SEPTEMBER 18, 2018


GEOTECHNICAL STUDY
GEOTECHNICAL RECOMMENDATIONS PROVIDED BY PATERSON GROUP
 PROJ. NO. PG2306-1
 DATED JANUARY 31, 2013

SITE SERVICING AND STORMWATER MANAGEMENT STUDY
SERVICING AND STORMWATER MANAGEMENT RECOMMENDATIONS PROVIDED BY DSEL
PROJ. NO. 17-975
DATED NOVEMBER 2018

BENCH MARK

TOP OF SPINDLE LOCATED ACROSS NORTHWEST OF THE SITE. NORTH OF MATTINO WAY
ELEV=93.57

2	A.J.G.	18.11.01	ISSUED FOR MUNICIPAL REVIEW
1	A.J.G.	18.09.11	ISSUED FOR CLIENT COORDINATION
No.	BY	YY.MM.DD	DESCRIPTION

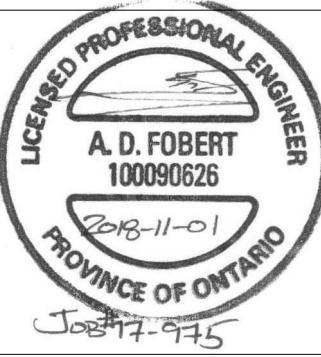


PROJECT No. 17-975

STORMWATER MANAGEMENT PLAN
285 MOUNTSHANNON DRIVE- BLOCK 1 © DSEL

MATTINO DEVELOPMENTS INC

545 Via Mattino Way
Ottawa, ON
TEL. (613) 440-3767

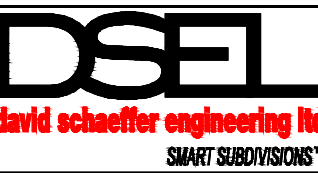

120 Iber Road Unit 103
 Pittsville, Ontario, K2S 1E9
 Tel. (613) 836-0856
 Fax. (613) 836-7183
www.DSEL.ca

DRAWN BY:	C.M.K.	CHECKED BY:	R.D.F.	DRAWING NO.	SHEET NO.
DESIGNED BY:	A.J.G.	CHECKED BY:	A.D.F.	SWM-1	1 of 1
SCALE:	1:150	DATE:	NOVEMBER 2018		