

BUILDING ELEVATIONS - LEGEND	
	ARCHITECTURAL BLOCK
	"DARK" COLOUR FINISH - SEE SPECIFICATIONS
	ARCHITECTURAL BLOCK (RETAINING)
	"DARK" COLOUR FINISH - SEE SPECIFICATIONS
	PRE-FINISHED HORIZONTAL STEEL SIDING
	PRE-FINISHED VERTICAL CORRUGATED STEEL SIDING
	"BLACK" COLOUR FINISH - SEE SPECIFICATIONS
	PRE-FINISHED STEEL SIDING
	"BLACK" COLOUR FINISH - SEE SPECIFICATIONS

DRAWING NOTE


NO.	DATE	DESCRIPTION
1	18 JAN 2019	SITE PLAN APPLICATION
2	11 OCT 2018	CITY PRE-CONSULTATION
3		ISSUE & REVISIONS

REGISTERED PROFESSIONAL ARCHITECT ONTOARIO COLLEGE OF ARCHITECTS 6393 1000 SHEPPARD AVENUE EAST SUITE 100 SCARBOROUGH, ONTARIO M1S 1T5 CANADA	P & R PYE & RICHARDS ARCHITECTS INC. 300-884 BATHURST STREET OTTAWA, ONTARIO K1Z 6B8 TEL: 613 724-7700 FAX: 613 724-1889 EMAIL: paul@pyerichards.com WWW: www.pyerichards.com
--	--


PROJECT 56 STEADIE DRIVE NEW BUILDING MERKURN	KANATA, OTTAWA, ON
---	--------------------

DRAWING BUILDING ELEVATIONS	
---------------------------------------	--


DO NOT SCALE. REFER ANY DIMENSIONAL ERRORS AND/OR DISCREPANCIES TO THE ARCHITECT FOR CLARIFICATION PRIOR TO COMMENCEMENT OF THE WORK.	PROJECT NO. 18-28 SCALE - AS NOTED DRAWN - M.D. CHECKED - S.H. PLOT DATE - JAN 2019 REVISION NO.
---	---

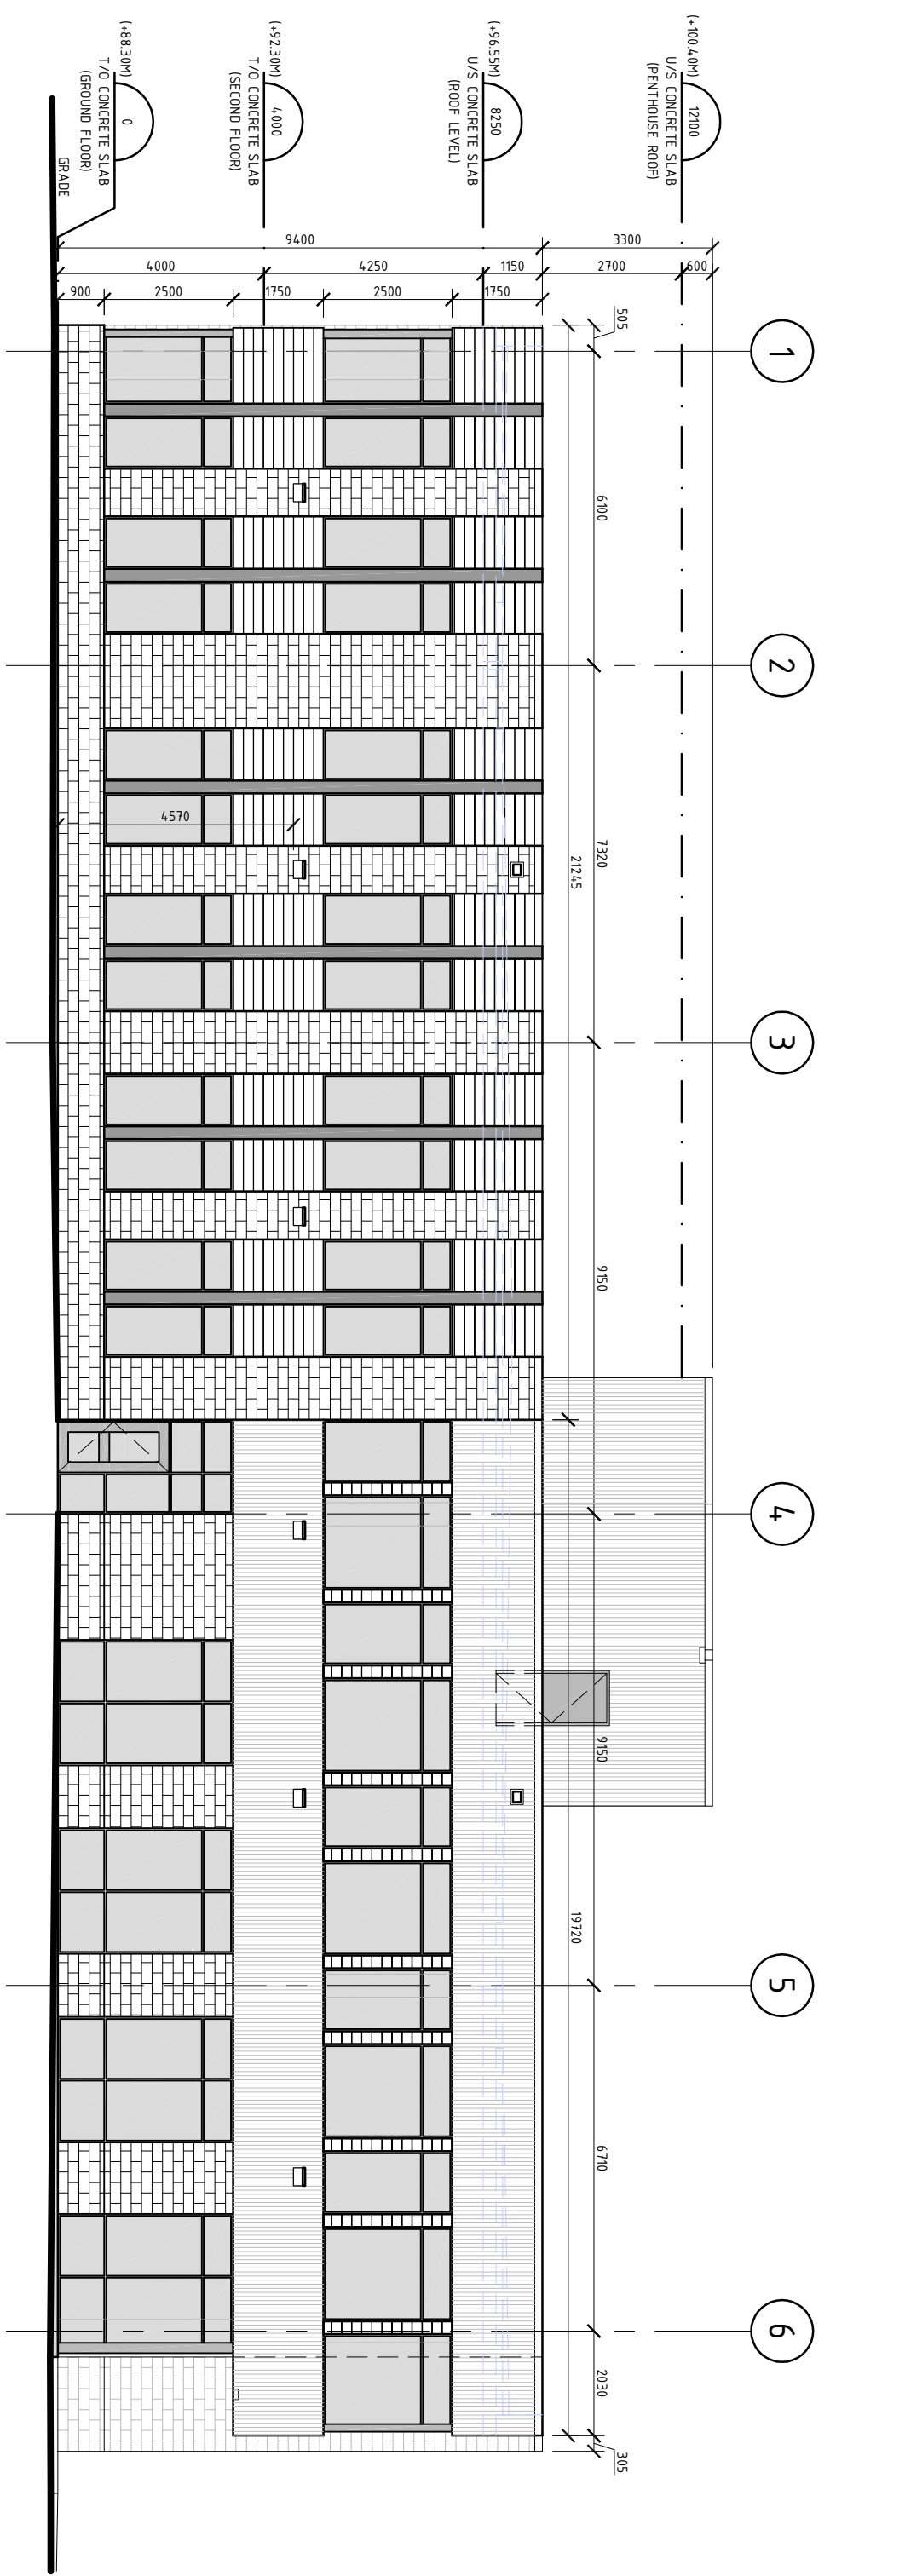


1 BUILDING ELEVATION - SOUTH
SCALE - 1:125

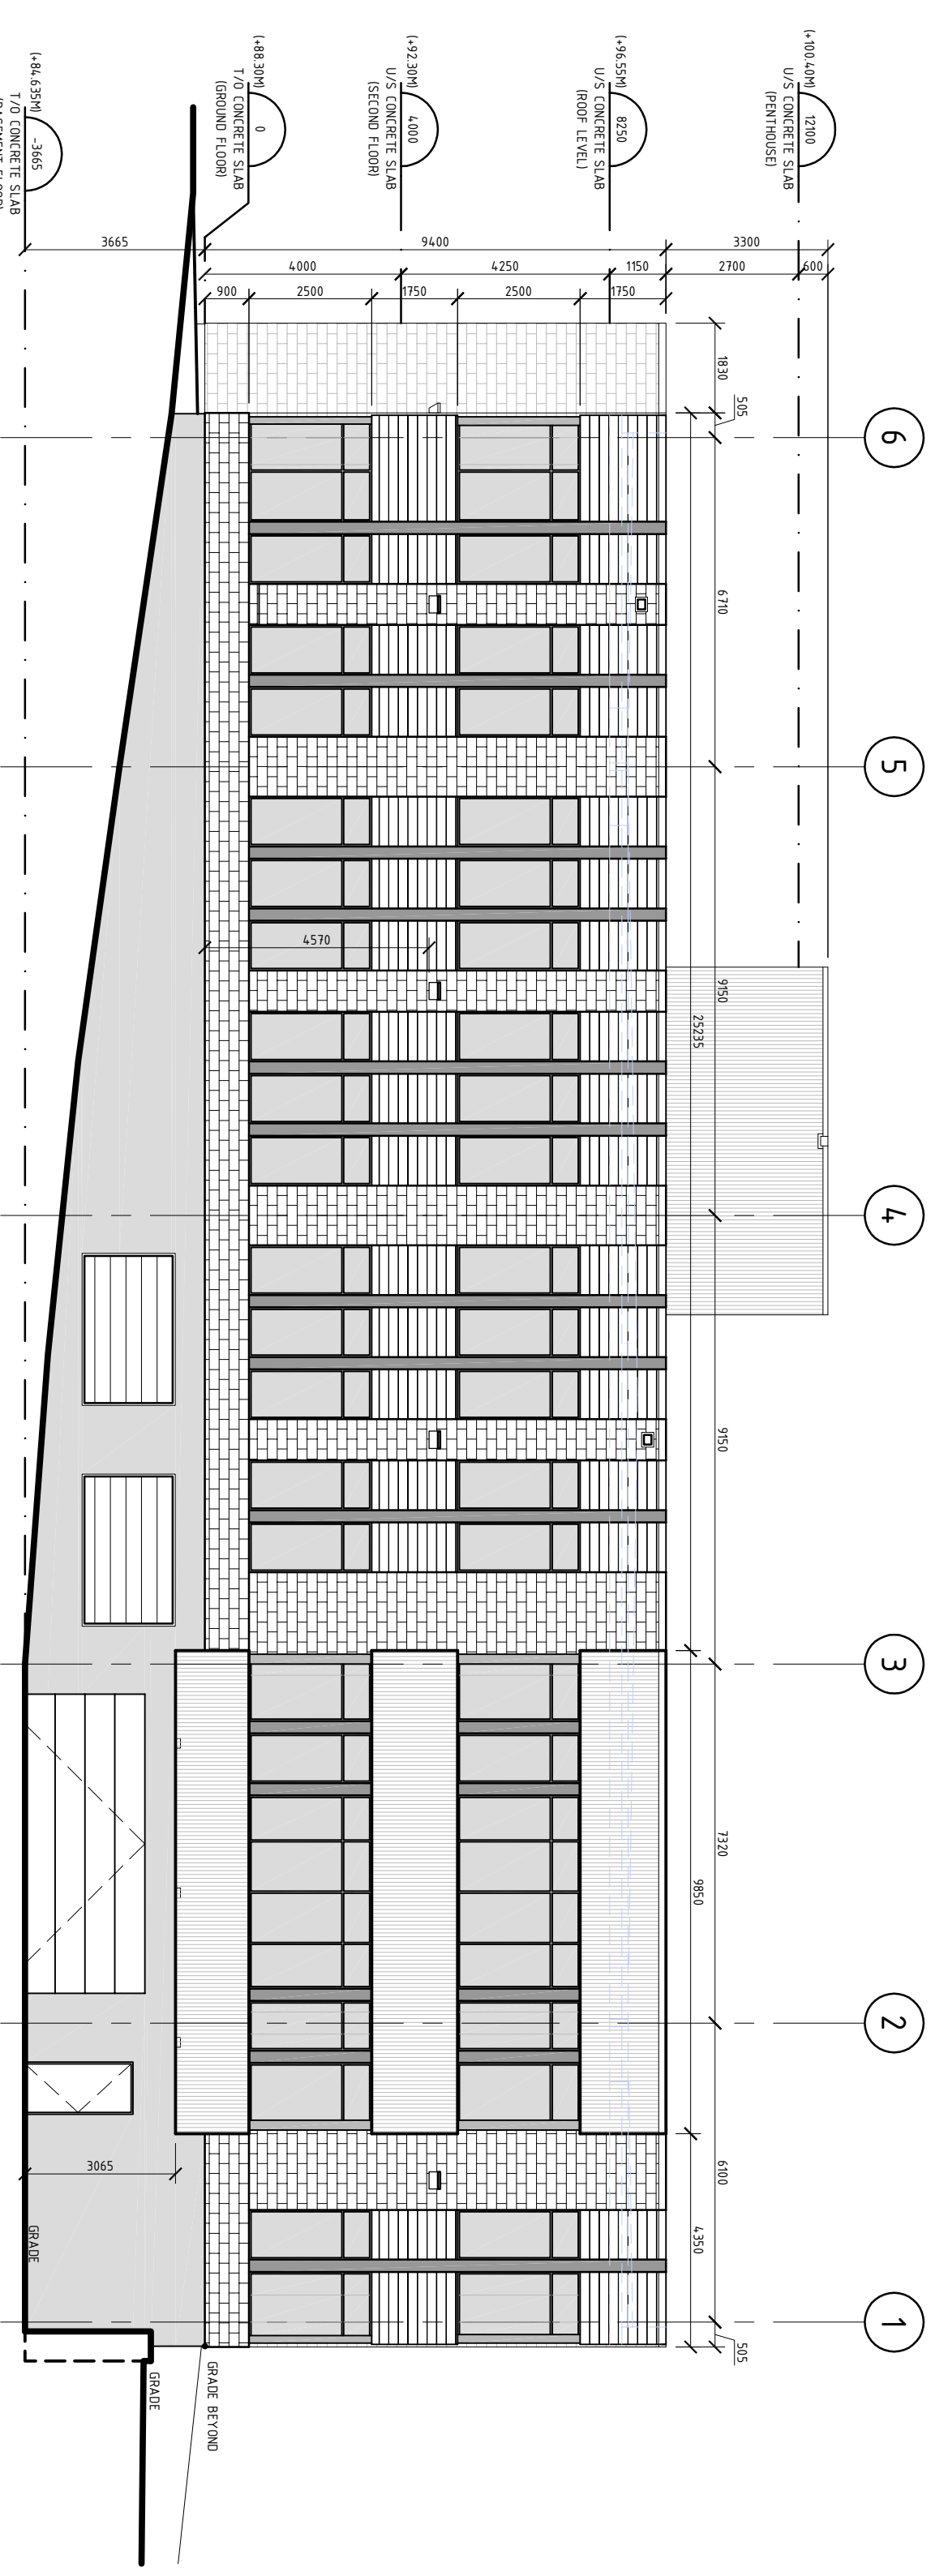


1 BUILDING ELEVATION - NORTH
SCALE - 1:125

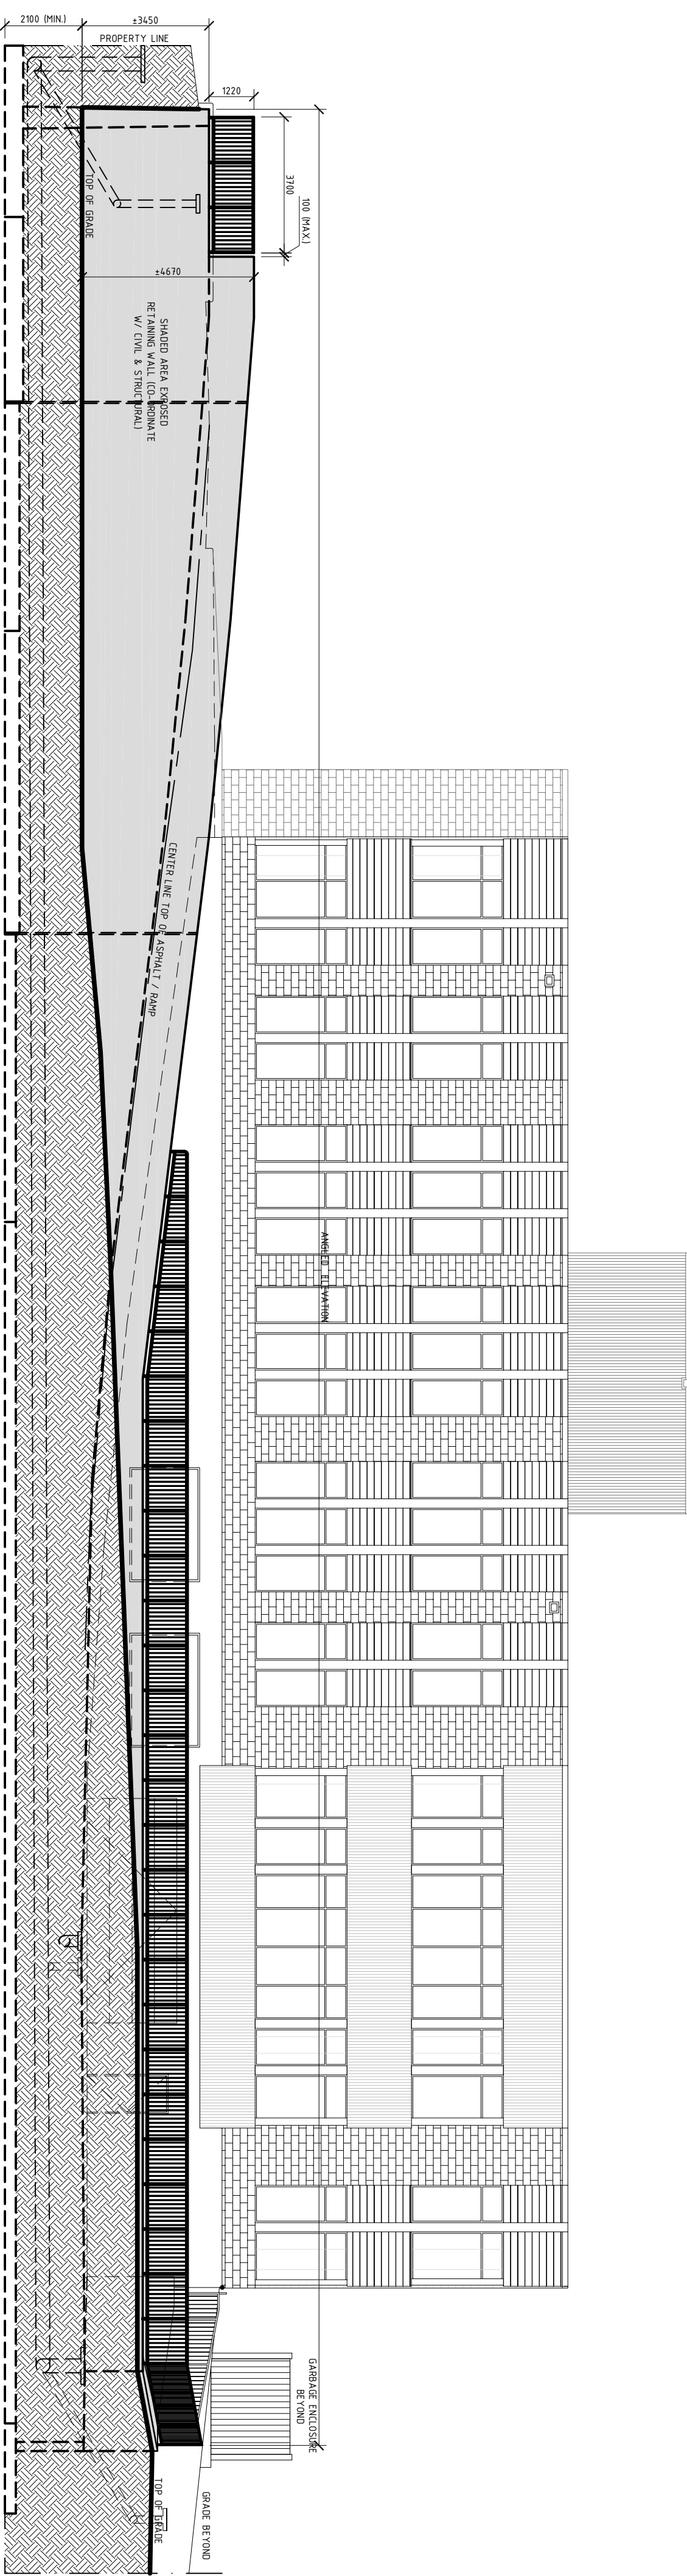


1A CONCRETE RETAINING WALL - NORTH ELEVATION
SCALE - 1:125

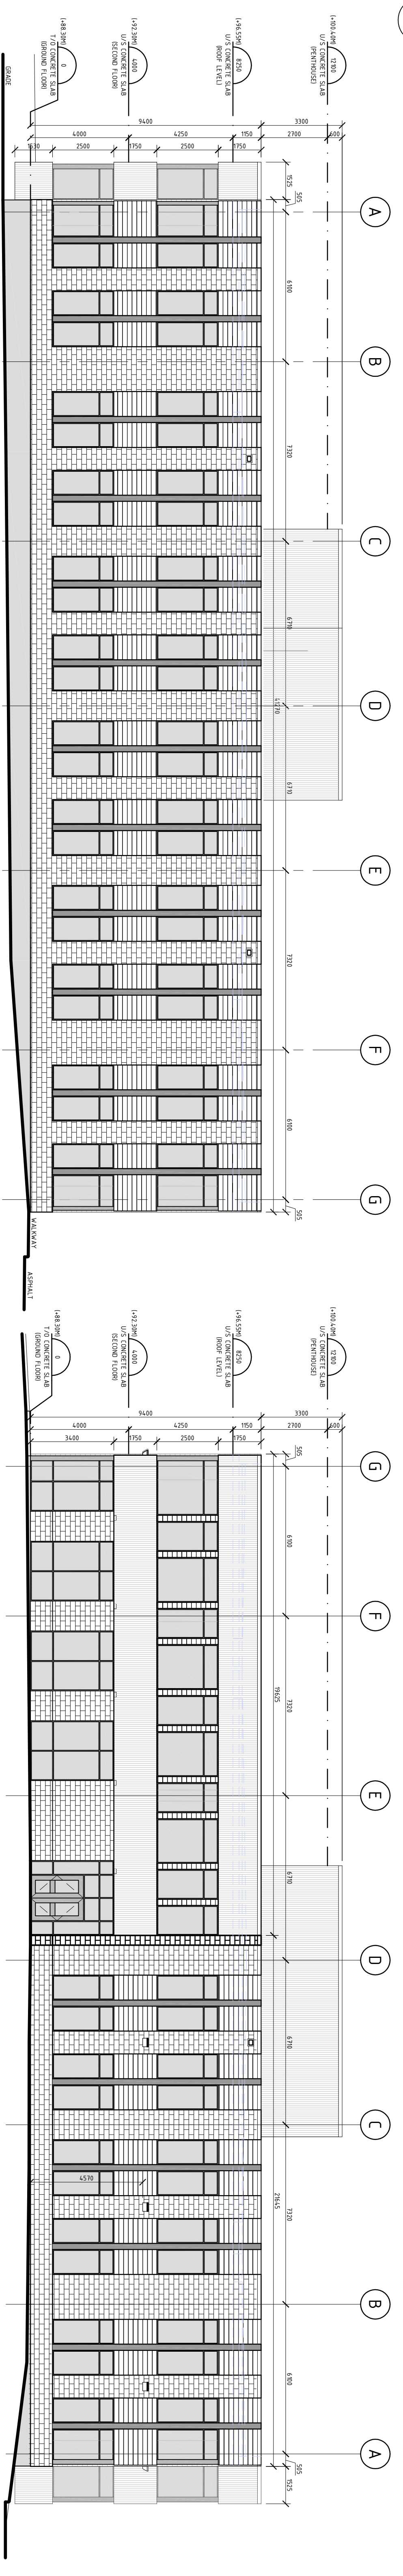

3 BUILDING ELEVATION - WEST
SCALE - 1:125

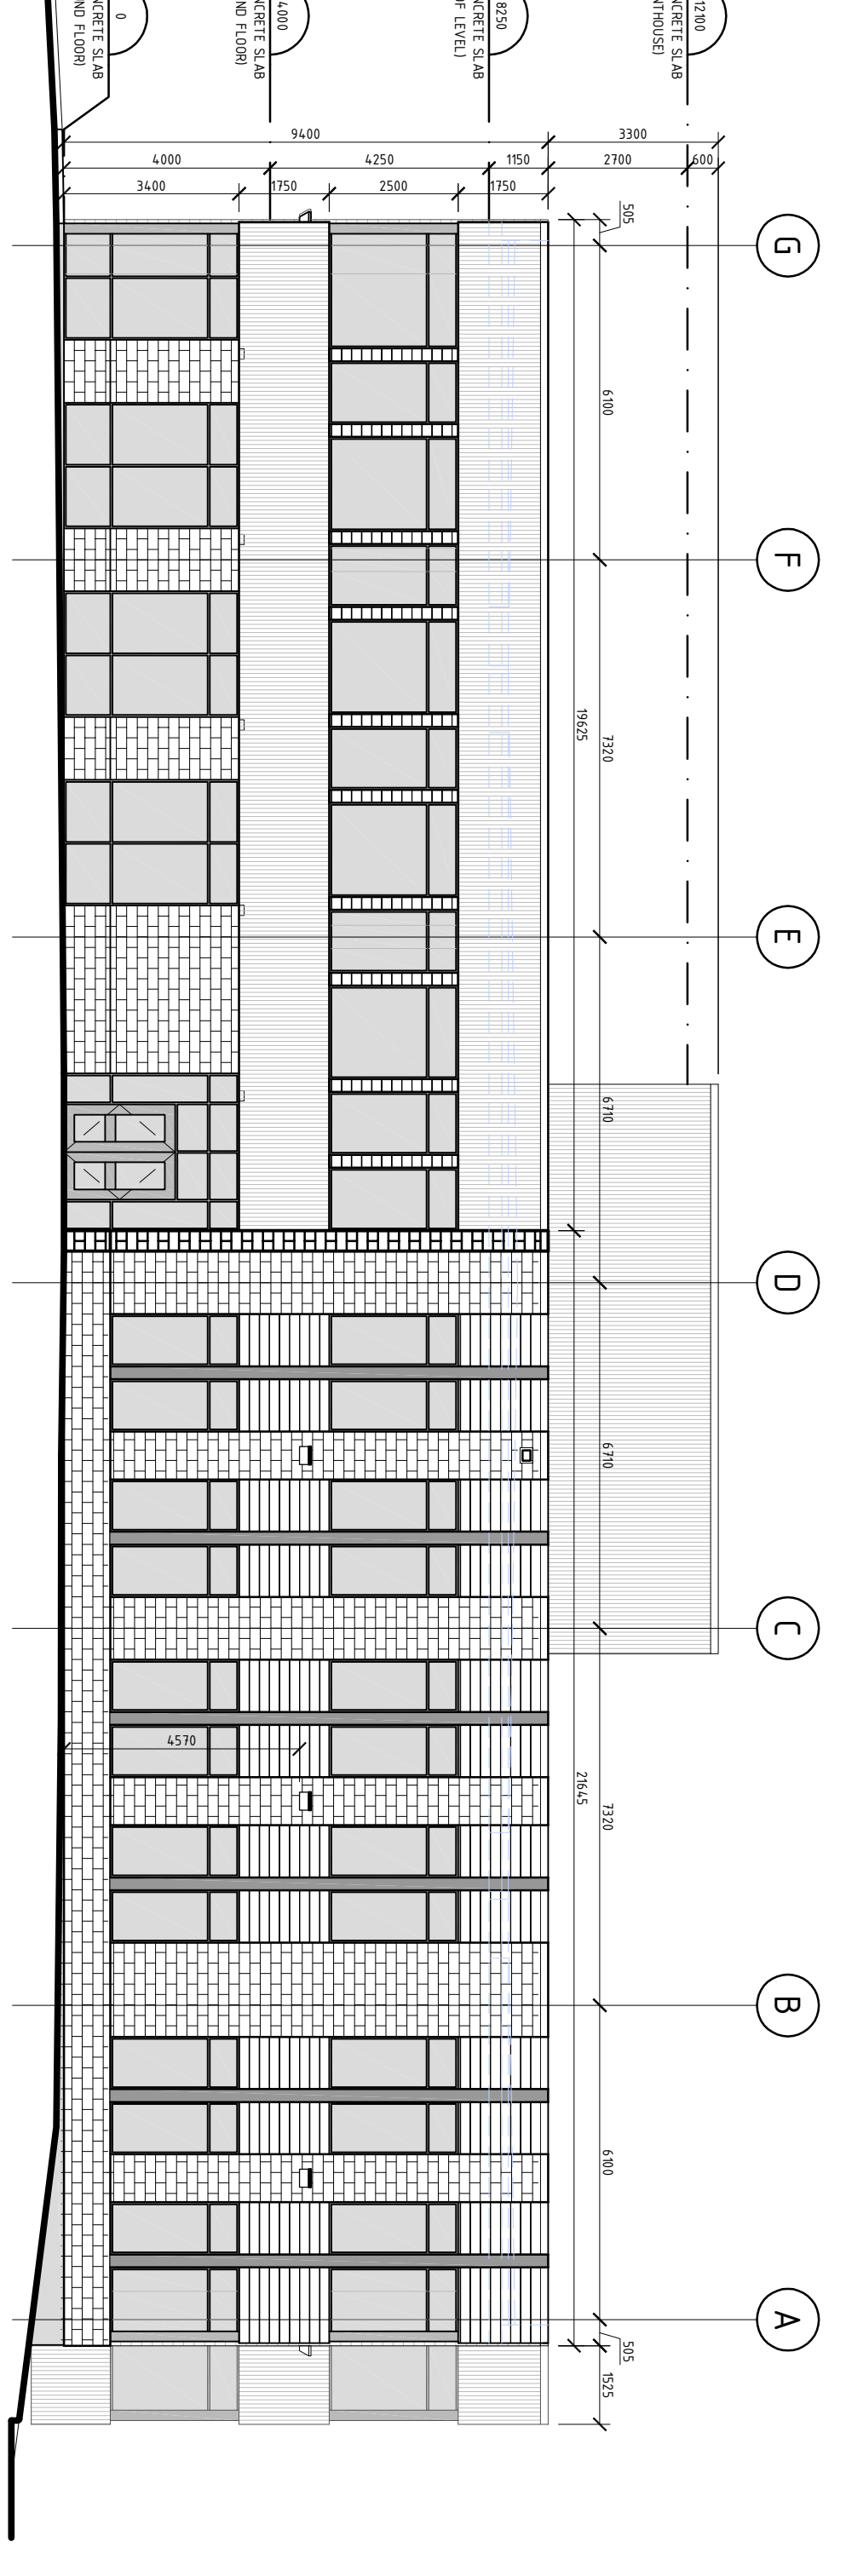

4 BUILDING ELEVATION - EAST
SCALE - 1:125

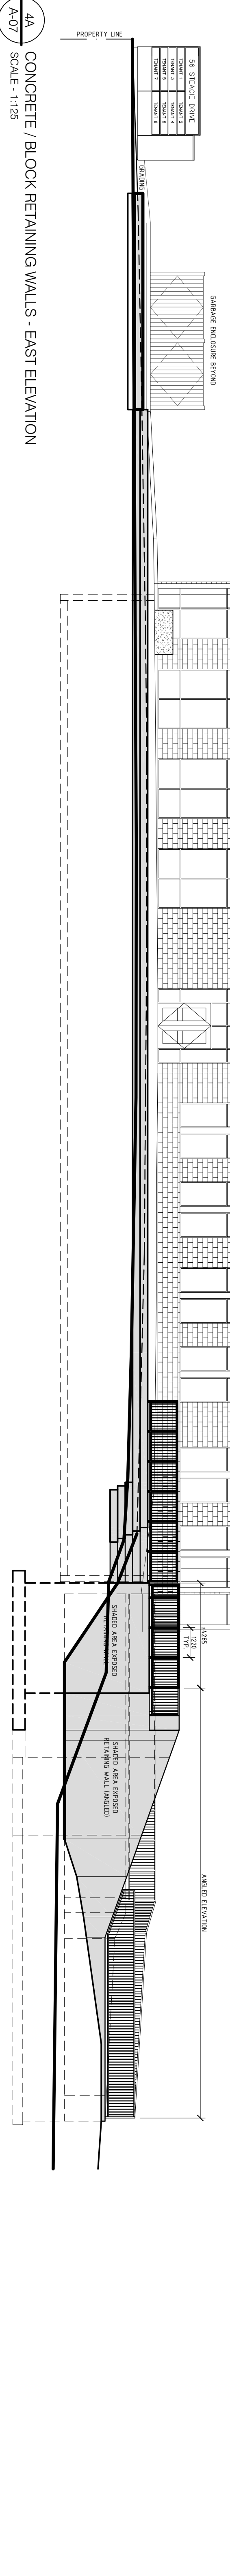

4A CONCRETE / BLOCK RETAINING WALLS - EAST ELEVATION
SCALE - 1:125