


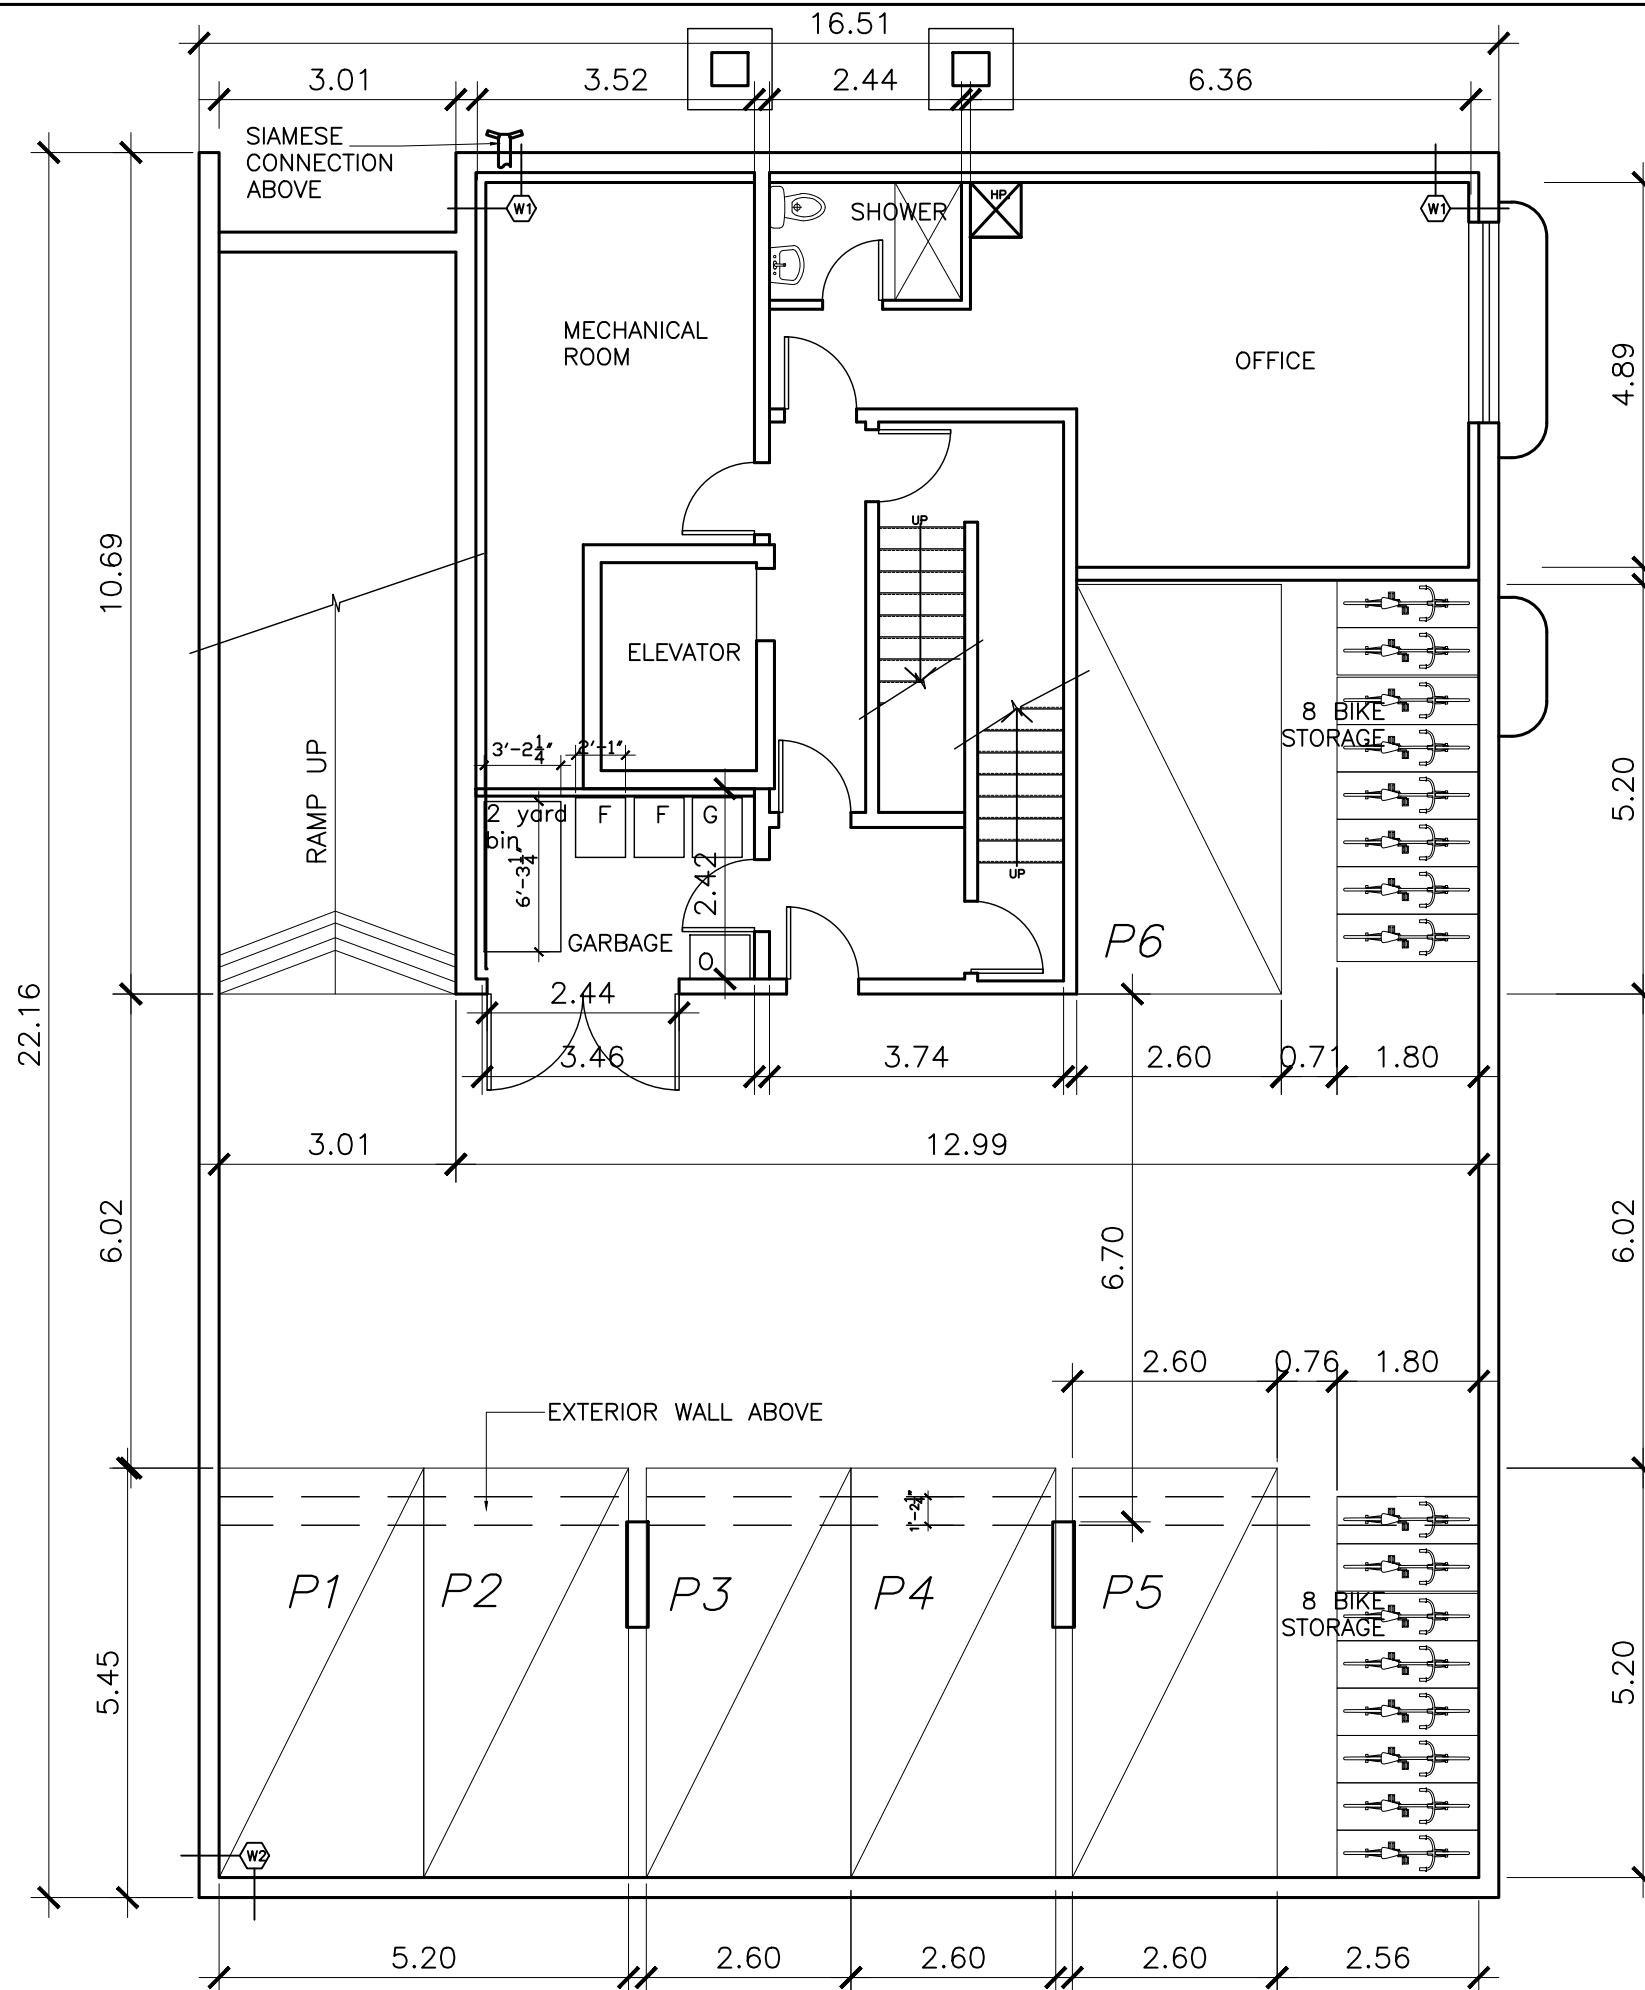

PROPOSED 4 STOREY
APARTMENT BUILDING
404 DALY AVE
OTTAWA, ONT.

CLIENT:
ZYER DEVELOPMENTS INC.
285 McLeod St.
OTTAWA, ONTARIO
K1P 1A1



SUSAN D. SMITH ARCHITECT
1114 Gladstone Avenue
Ottawa, Ontario
K1Z 8L2
613-722-5327
sds@magma.ca

NOTE:
1. All dimensions are to be checked on site. Discrepancies or ambiguities should be reported prior to work on site or ordering of materials.
2. All work to comply with Ontario building code.
3. All dimensions include thickness of gypsum board on stud walls.

2	ISSUED FOR REVIEW	12/02/2019
1	ISSUED FOR REVIEW	01/10/2018
0	ISSUED FOR REVIEW	11/08/2018
No.	REVISION	DATE

BASEMENT PLAN

SCALE: 1/8"=1'-0"


DRAWN BY: T.D.

JOB #: 1631

DATE: AUG/16



A1

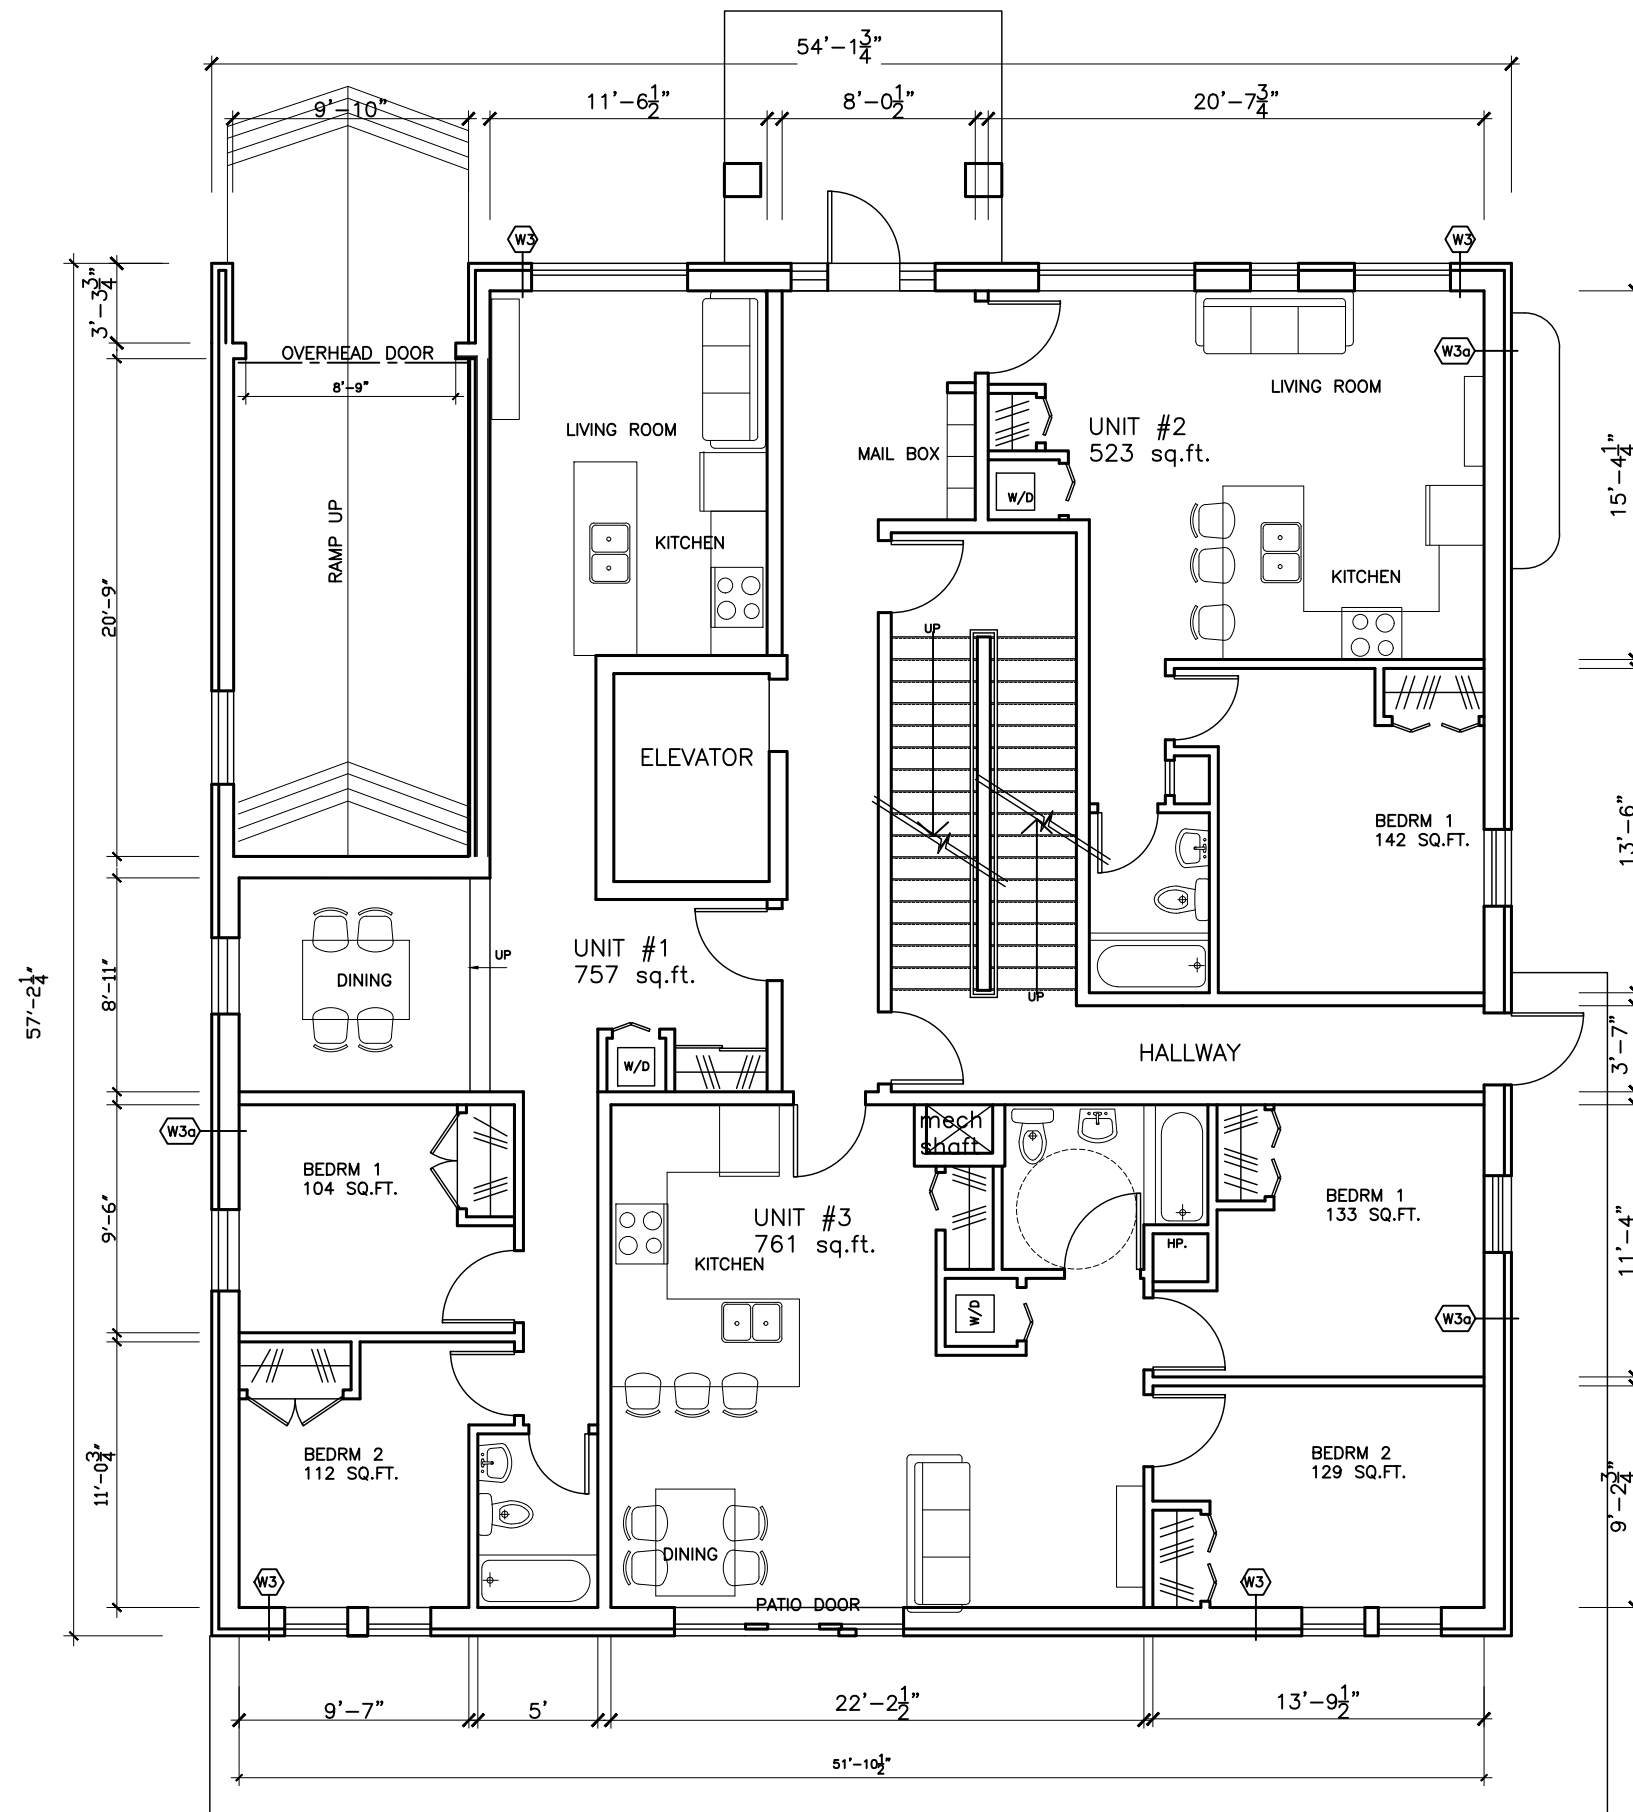

PROPOSED 4 STOREY
APARTMENT BUILDING
404 DALY AVE
OTTAWA, ONT.

CLIENT:
ZYER DEVELOPMENTS INC.
285 McLeod St.
OTTAWA, ONTARIO
K1P 1A1



SUSAN D. SMITH ARCHITECT
1114 Gladstone Avenue
Ottawa, Ontario
K1Z 8L2
613-722-5327
sds@magma.ca

NOTE:
1. All dimensions are to be checked on site. Discrepancies or ambiguities should be reported prior to work on site or ordering of materials.
2. All work to comply with Ontario building code.
3. All dimensions include thickness of gypsum board on stud walls.

2	ISSUED FOR REVIEW	12/02/2019
1	ISSUED FOR REVIEW	01/10/2018
0	ISSUED FOR REVIEW	11/08/2018
No.	REVISION	DATE

GROUND FLOOR PLAN

SCALE: 1/8"=1'-0"


DRAWN BY: T.D.

JOB #: 1631

DATE: AUG/16



A2

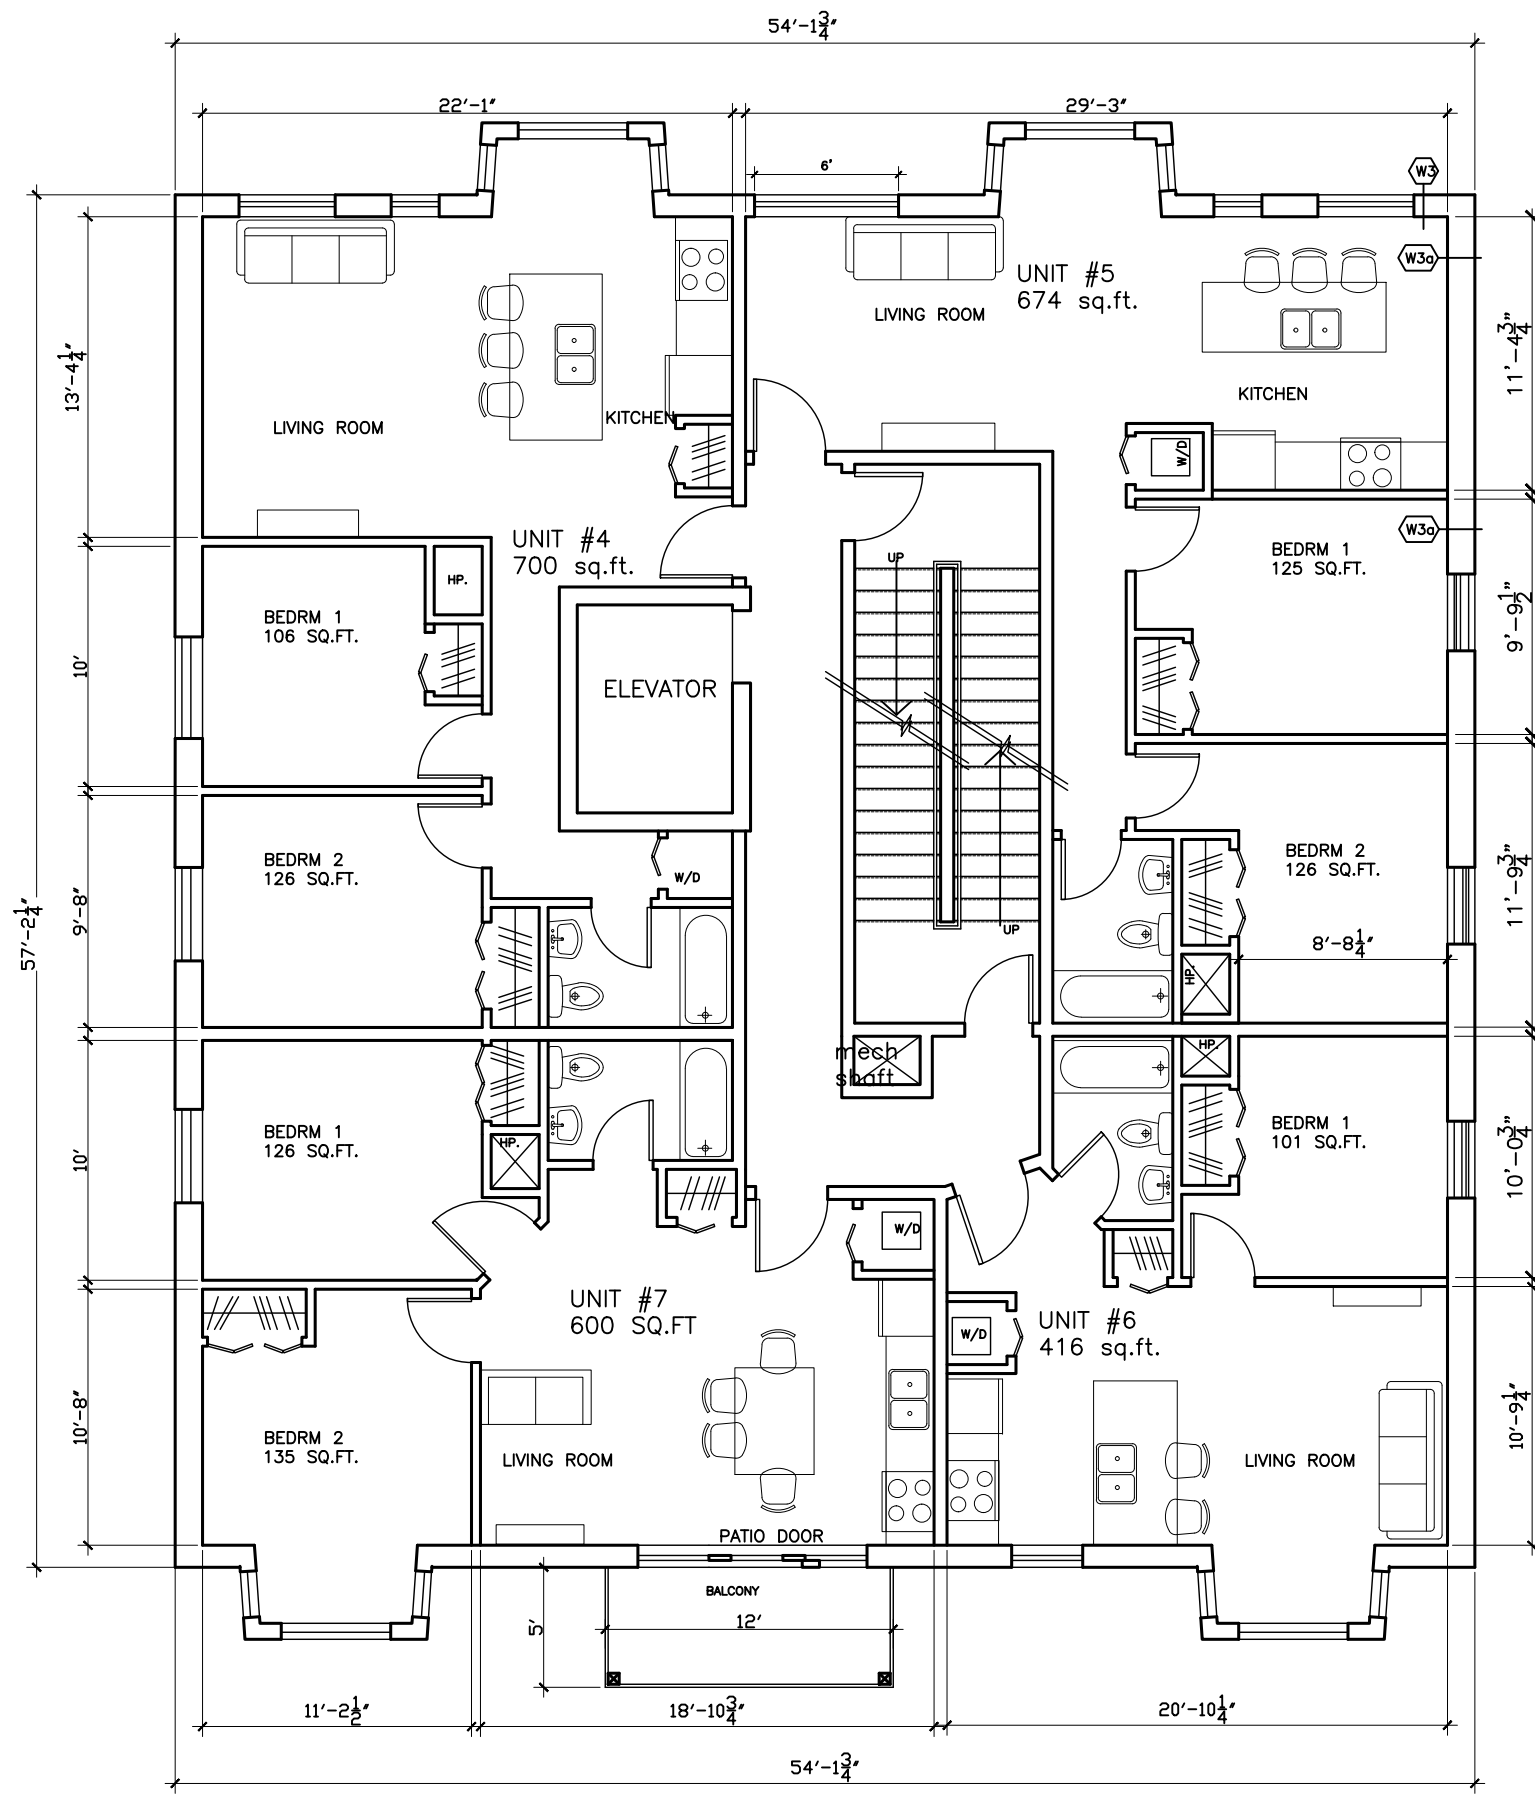

**PROPOSED 4 STOREY
APARTMENT BUILDING
404 DALY AVE
OTTAWA, ONT.**

CLIENT:
ZYER DEVELOPMENTS INC.
285 McLeod St.
OTTAWA, ONTARIO
K1P 1A1



SUSAN D. SMITH ARCHITECT
1114 Gladstone Avenue
Ottawa, Ontario
K1Z 8L2
613-722-5327
sds@magma.ca

NOTE:
1. All dimensions are to be checked on site. Discrepancies or ambiguities should be reported prior to work on site or ordering of materials.
2. All work to comply with Ontario building code.
3. All dimensions include thickness of gypsum board on stud walls.


2	ISSUED FOR REVIEW	12/02/2019
1	ISSUED FOR REVIEW	01/10/2018
0	ISSUED FOR REVIEW	11/08/2018
No.	REVISION	DATE

SECOND FLOOR PLAN

SCALE:	1/8"=1'-0"
DRAWN BY:	T.D.
JOB #:	1631
DATE:	AUG/16



A3

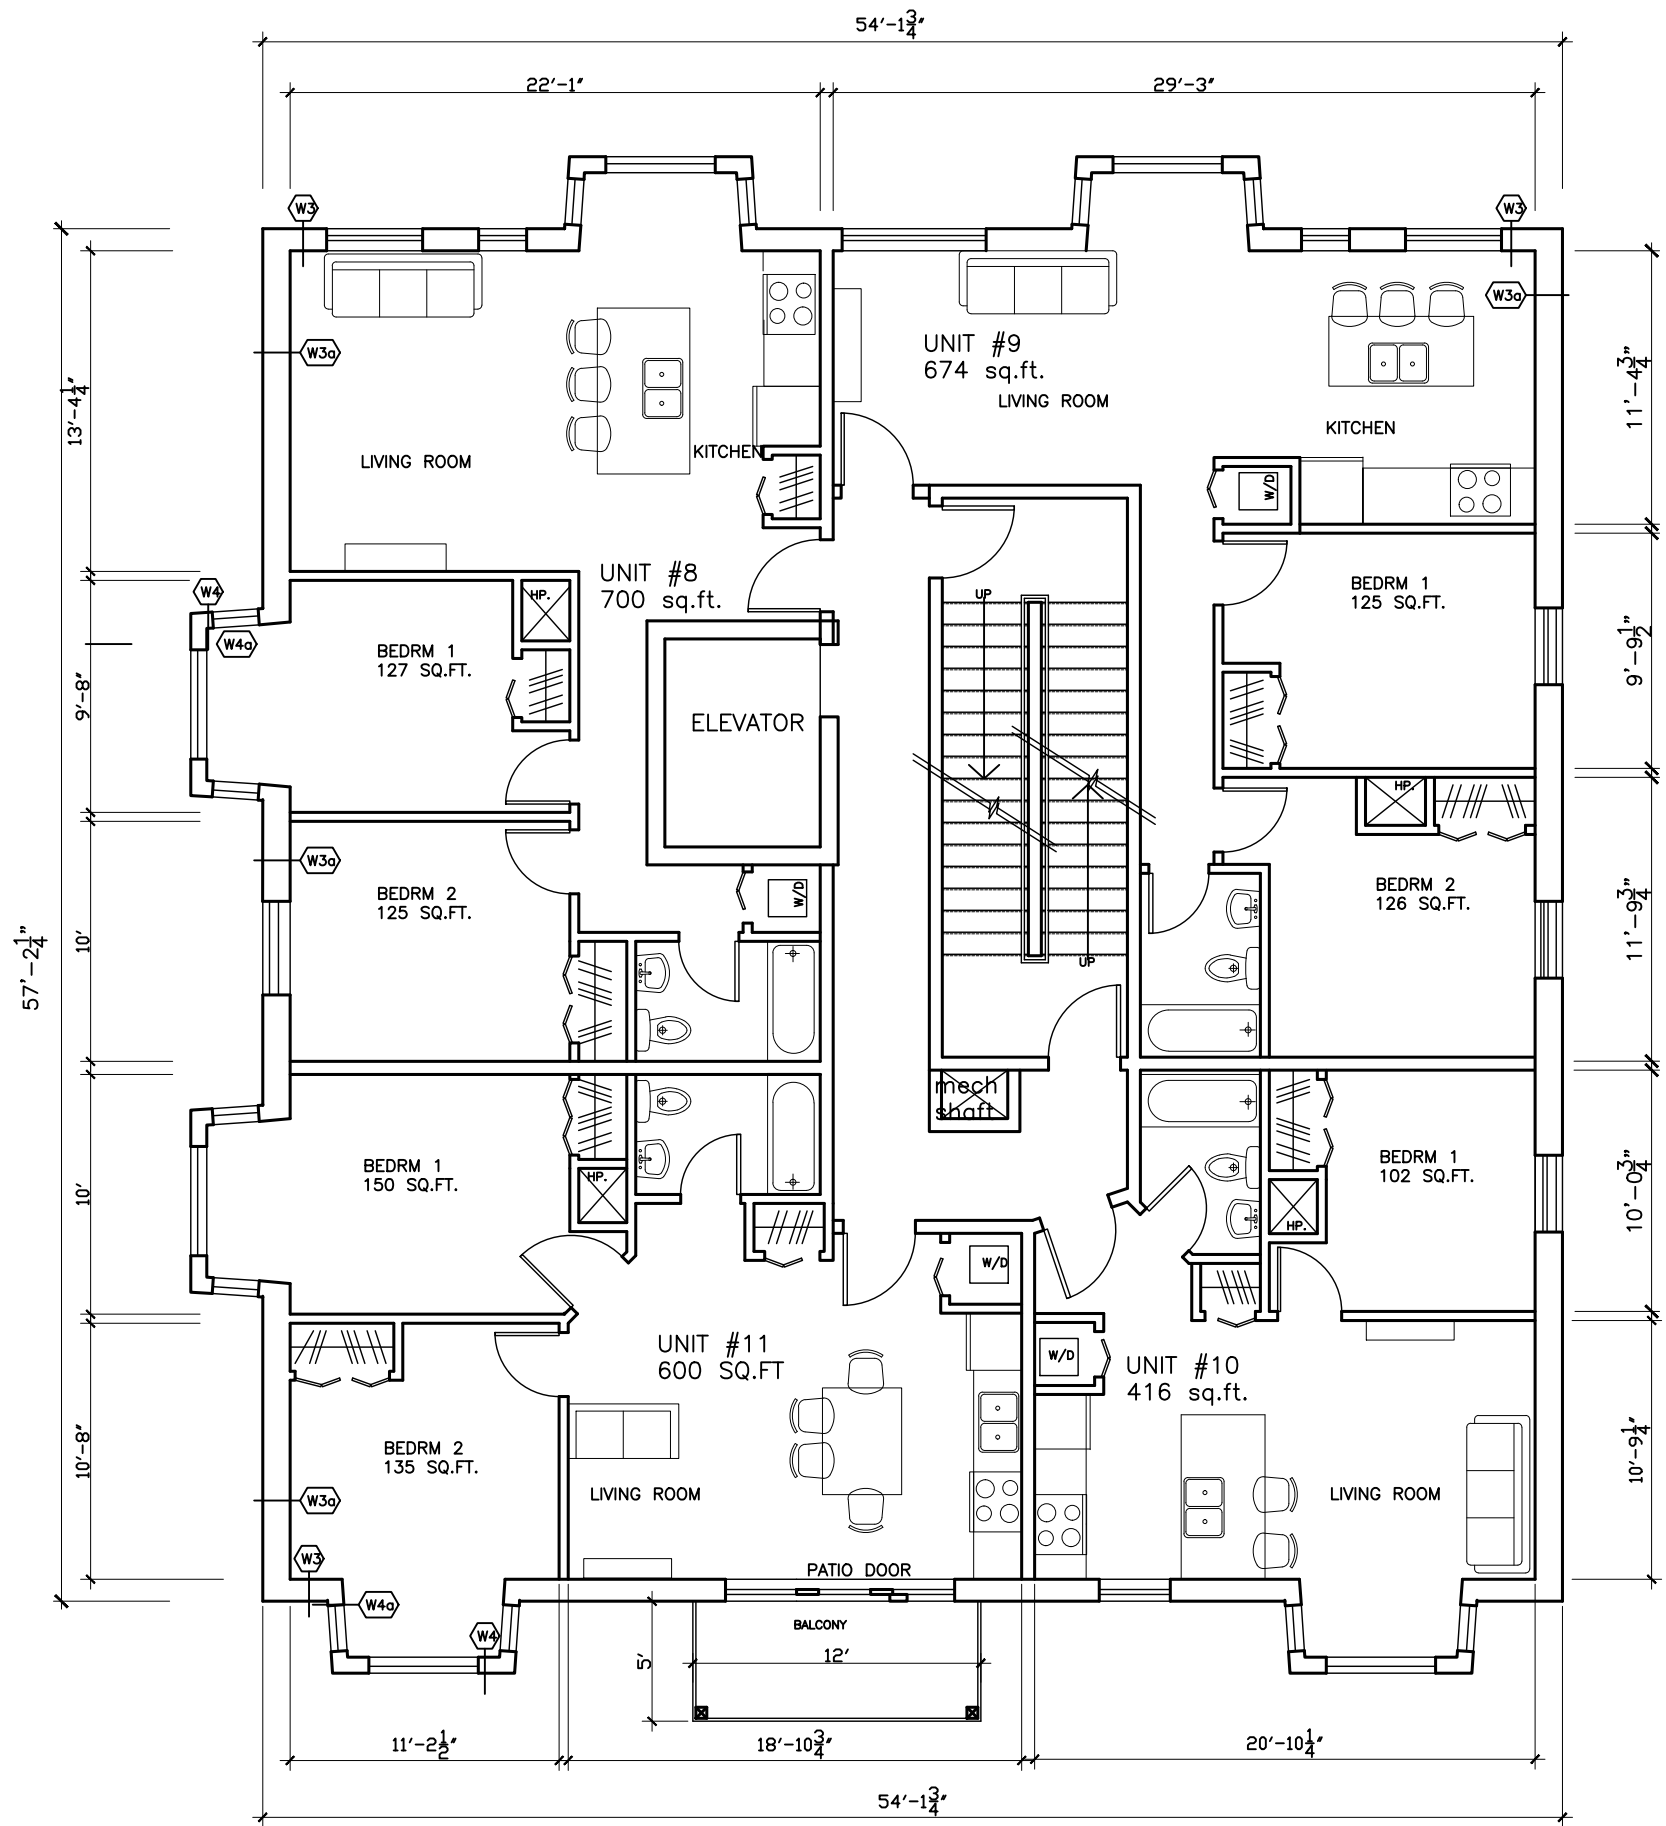

PROPOSED 4 STOREY
APARTMENT BUILDING
404 DALY AVE
OTTAWA, ONT.

CLIENT:
ZYER DEVELOPMENTS INC.
285 McLeod St.
OTTAWA, ONTARIO
K1P 1A1



SUSAN D. SMITH ARCHITECT
1114 Gladstone Avenue
Ottawa, Ontario
K1Z 8L2
613-722-5327
sds@gamma.ca

NOTE:
1. All dimensions are to be checked on site. Discrepancies or ambiguities should be reported prior to work on site or ordering of materials.
2. All work to comply with Ontario building code.
3. All dimensions include thickness of gypsum board on stud walls.

2	ISSUED FOR REVIEW	12/02/2019
1	ISSUED FOR REVIEW	01/10/2018
0	ISSUED FOR REVIEW	11/08/2018
No.	REVISION	DATE

THIRD FLOOR PLAN


SCALE: 1/8"=1'-0"

DRAWN BY: T.D.

JOB #: 1631

DATE: AUG/16



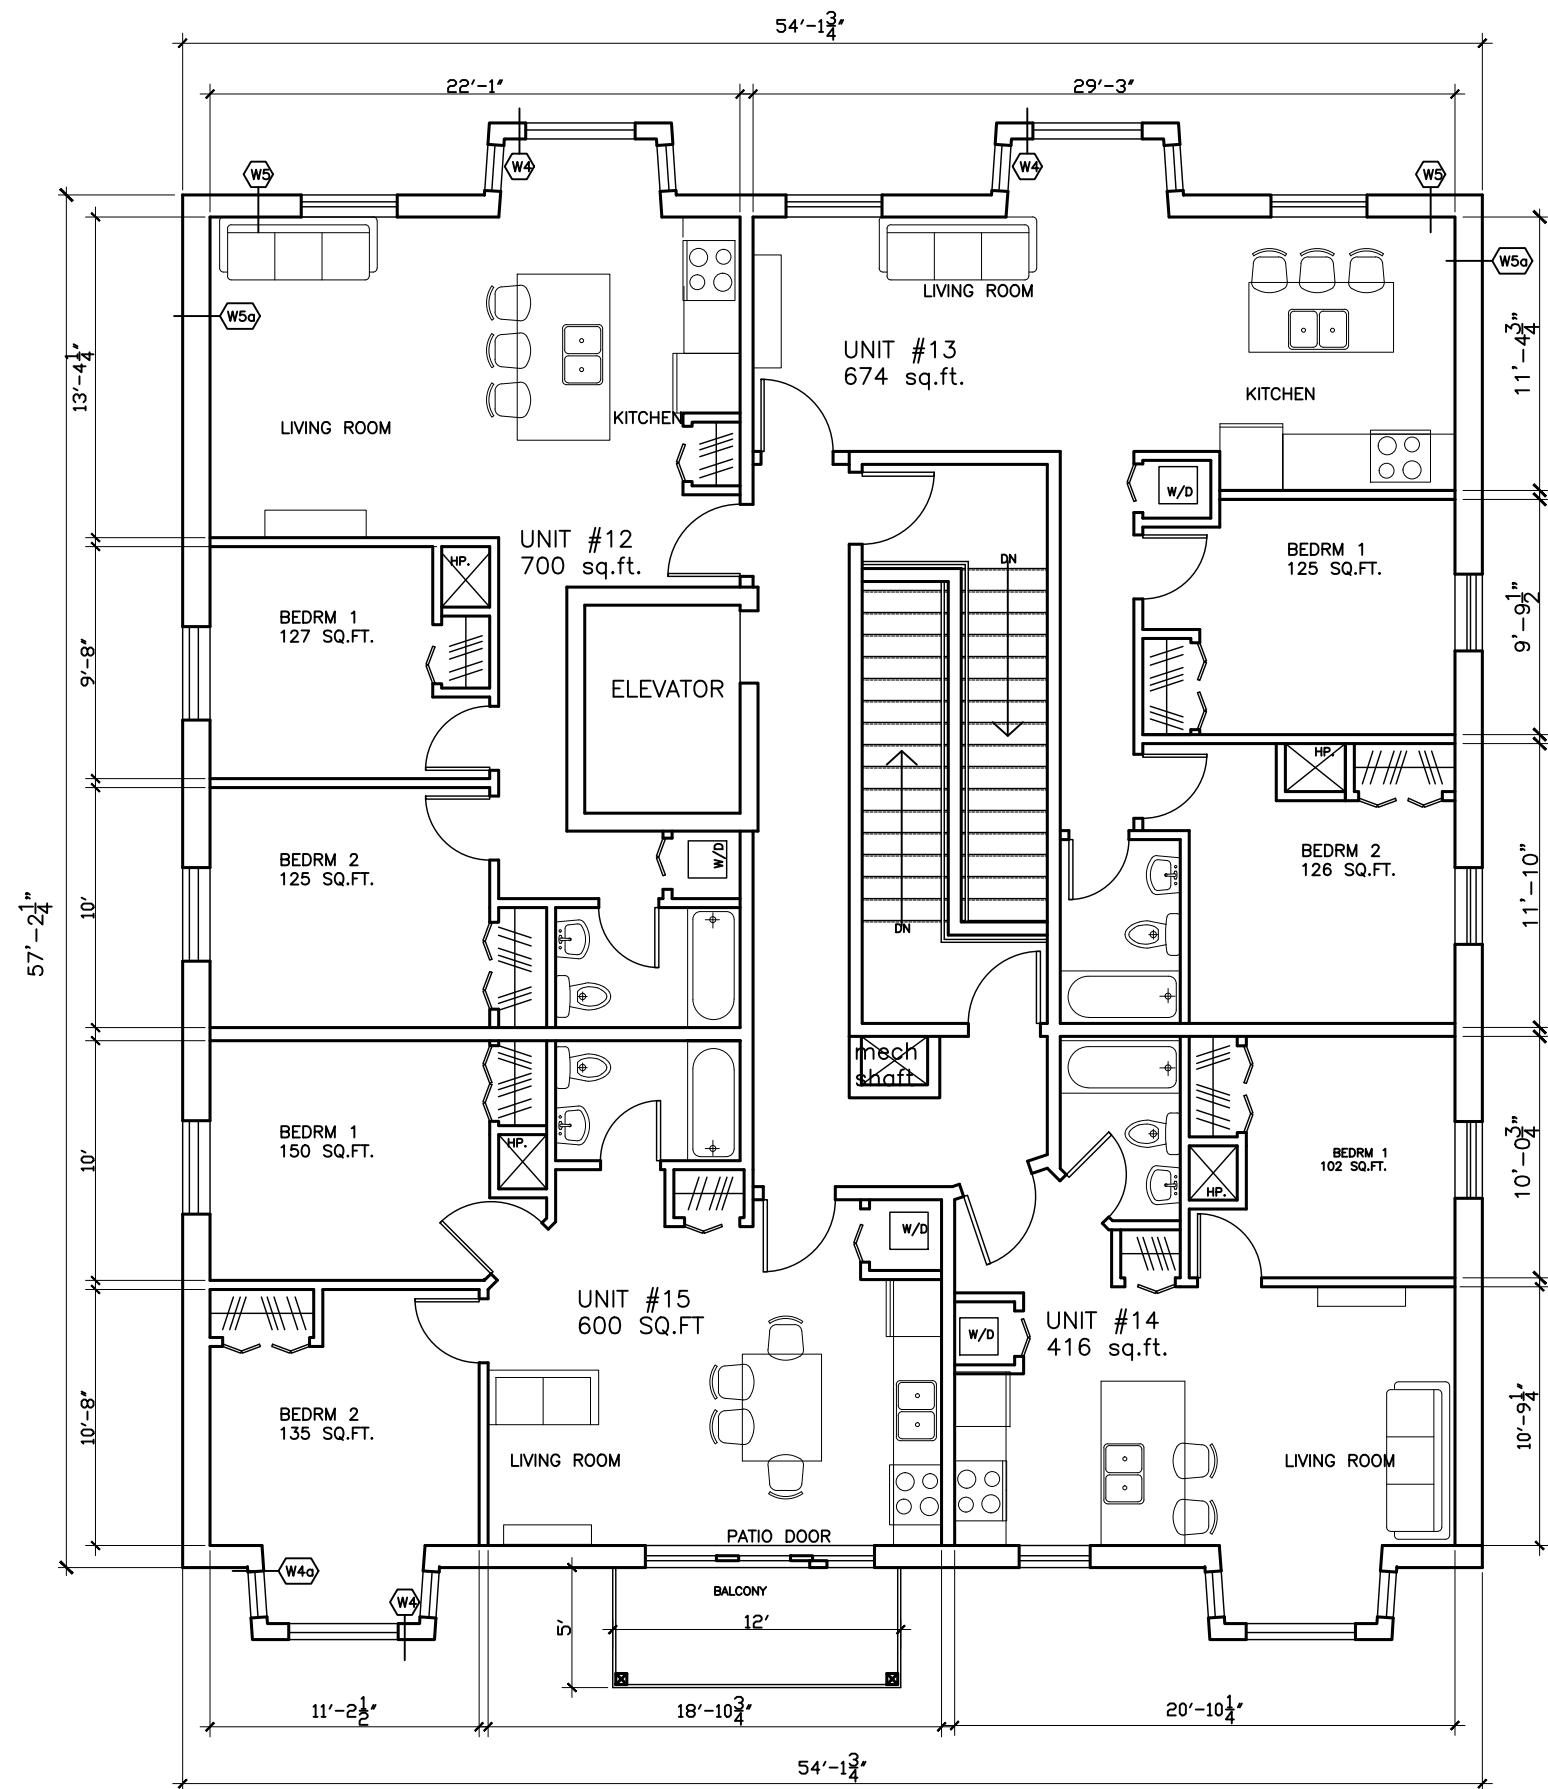

PROPOSED 4 STOREY
APARTMENT BUILDING
404 DALY AVE
OTTAWA, ONT.

CLIENT:
ZYER DEVELOPMENTS INC.
285 McLeod St.
OTTAWA, ONTARIO
K1P 1A1



SUSAN D. SMITH ARCHITECT
1114 Gladstone Avenue
Ottawa, Ontario
K1Z 8L2
613-722-5327
sds@gamma.ca

NOTE:
1. All dimensions are to be checked on site. Discrepancies or ambiguities should be reported prior to work on site or ordering of materials.
2. All work to comply with Ontario building code.
3. All dimensions include thickness of gypsum board on stud walls.

2	ISSUED FOR REVIEW	12/02/2019
1	ISSUED FOR REVIEW	01/10/2018
0	ISSUED FOR REVIEW	11/08/2018
No.	REVISION	DATE

FOURTH FLOOR PLAN

SCALE: 1/8"=1'-0"

DRAWN BY: T.D.

JOB #: 1631

DATE: AUG/16



A5

PROPOSED 4 STOREY
APARTMENT BUIDLING
404 DALY AVE
OTTAWA, ONT.

CLIENT:
ZYER DEVELOPMENTS INC.
285 McLeod St.
OTTAWA, ONTARIO
K1P 1A1



SUSAN D. SMITH ARCHITECT
1114 Gladstone Avenue
Ottawa, Ontario
K1Z 8L2
613-722-5327
sds@magma.ca

NOTE:
1. All dimensions are to be checked on site. Discrepancies or ambiguities should be reported prior to work on site or ordering of materials.
2. All work to comply with Ontario building code.
3. All dimensions include thickness of gypsum board on stud walls.

2	ISSUED FOR REVIEW	12/02/2019
1	ISSUED FOR REVIEW	01/10/2018
0	ISSUED FOR REVIEW	11/08/2018
No.	REVISION	DATE

ROOF PLAN

SCALE: 1/8"=1'-0"


DRAWN BY: T.D.


JOB #: 1631

DATE: AUG/16



A6

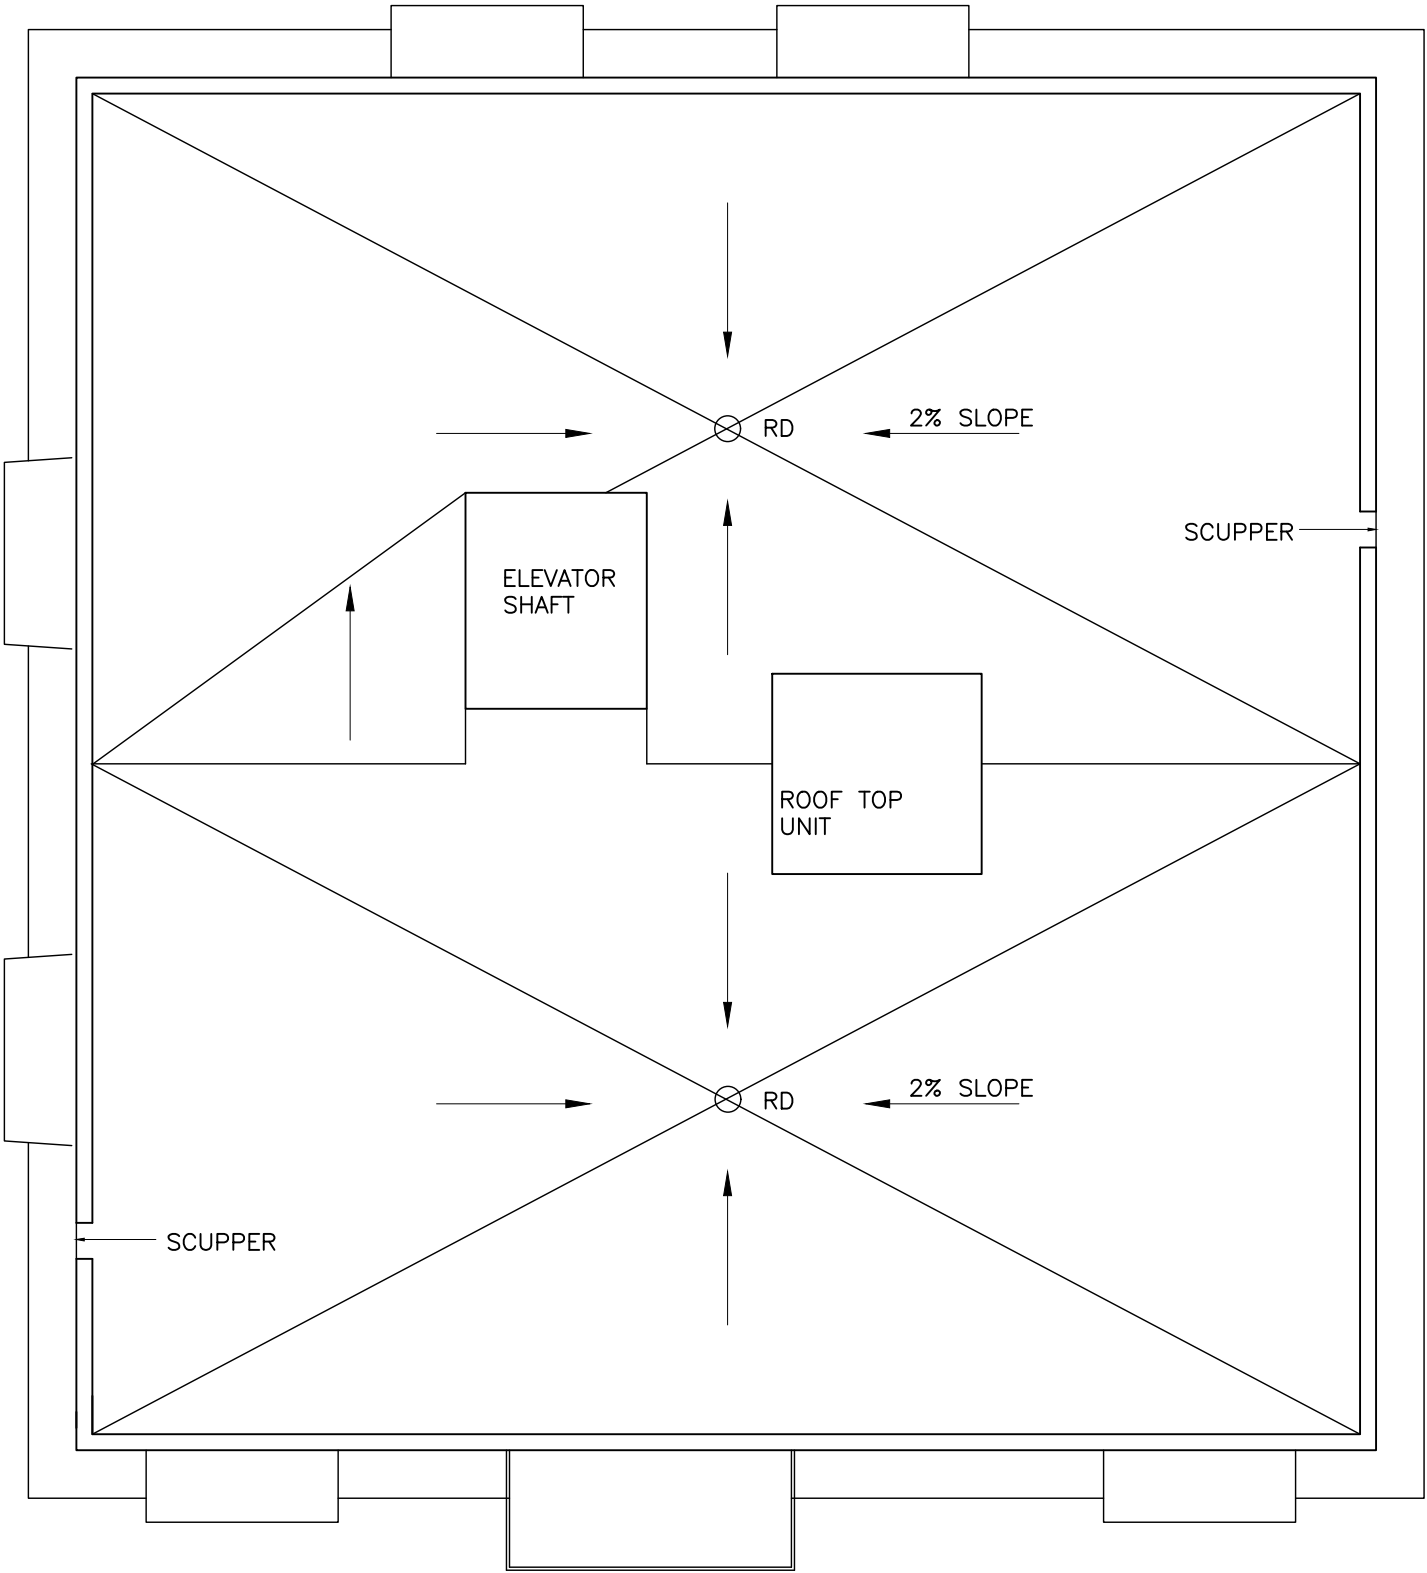

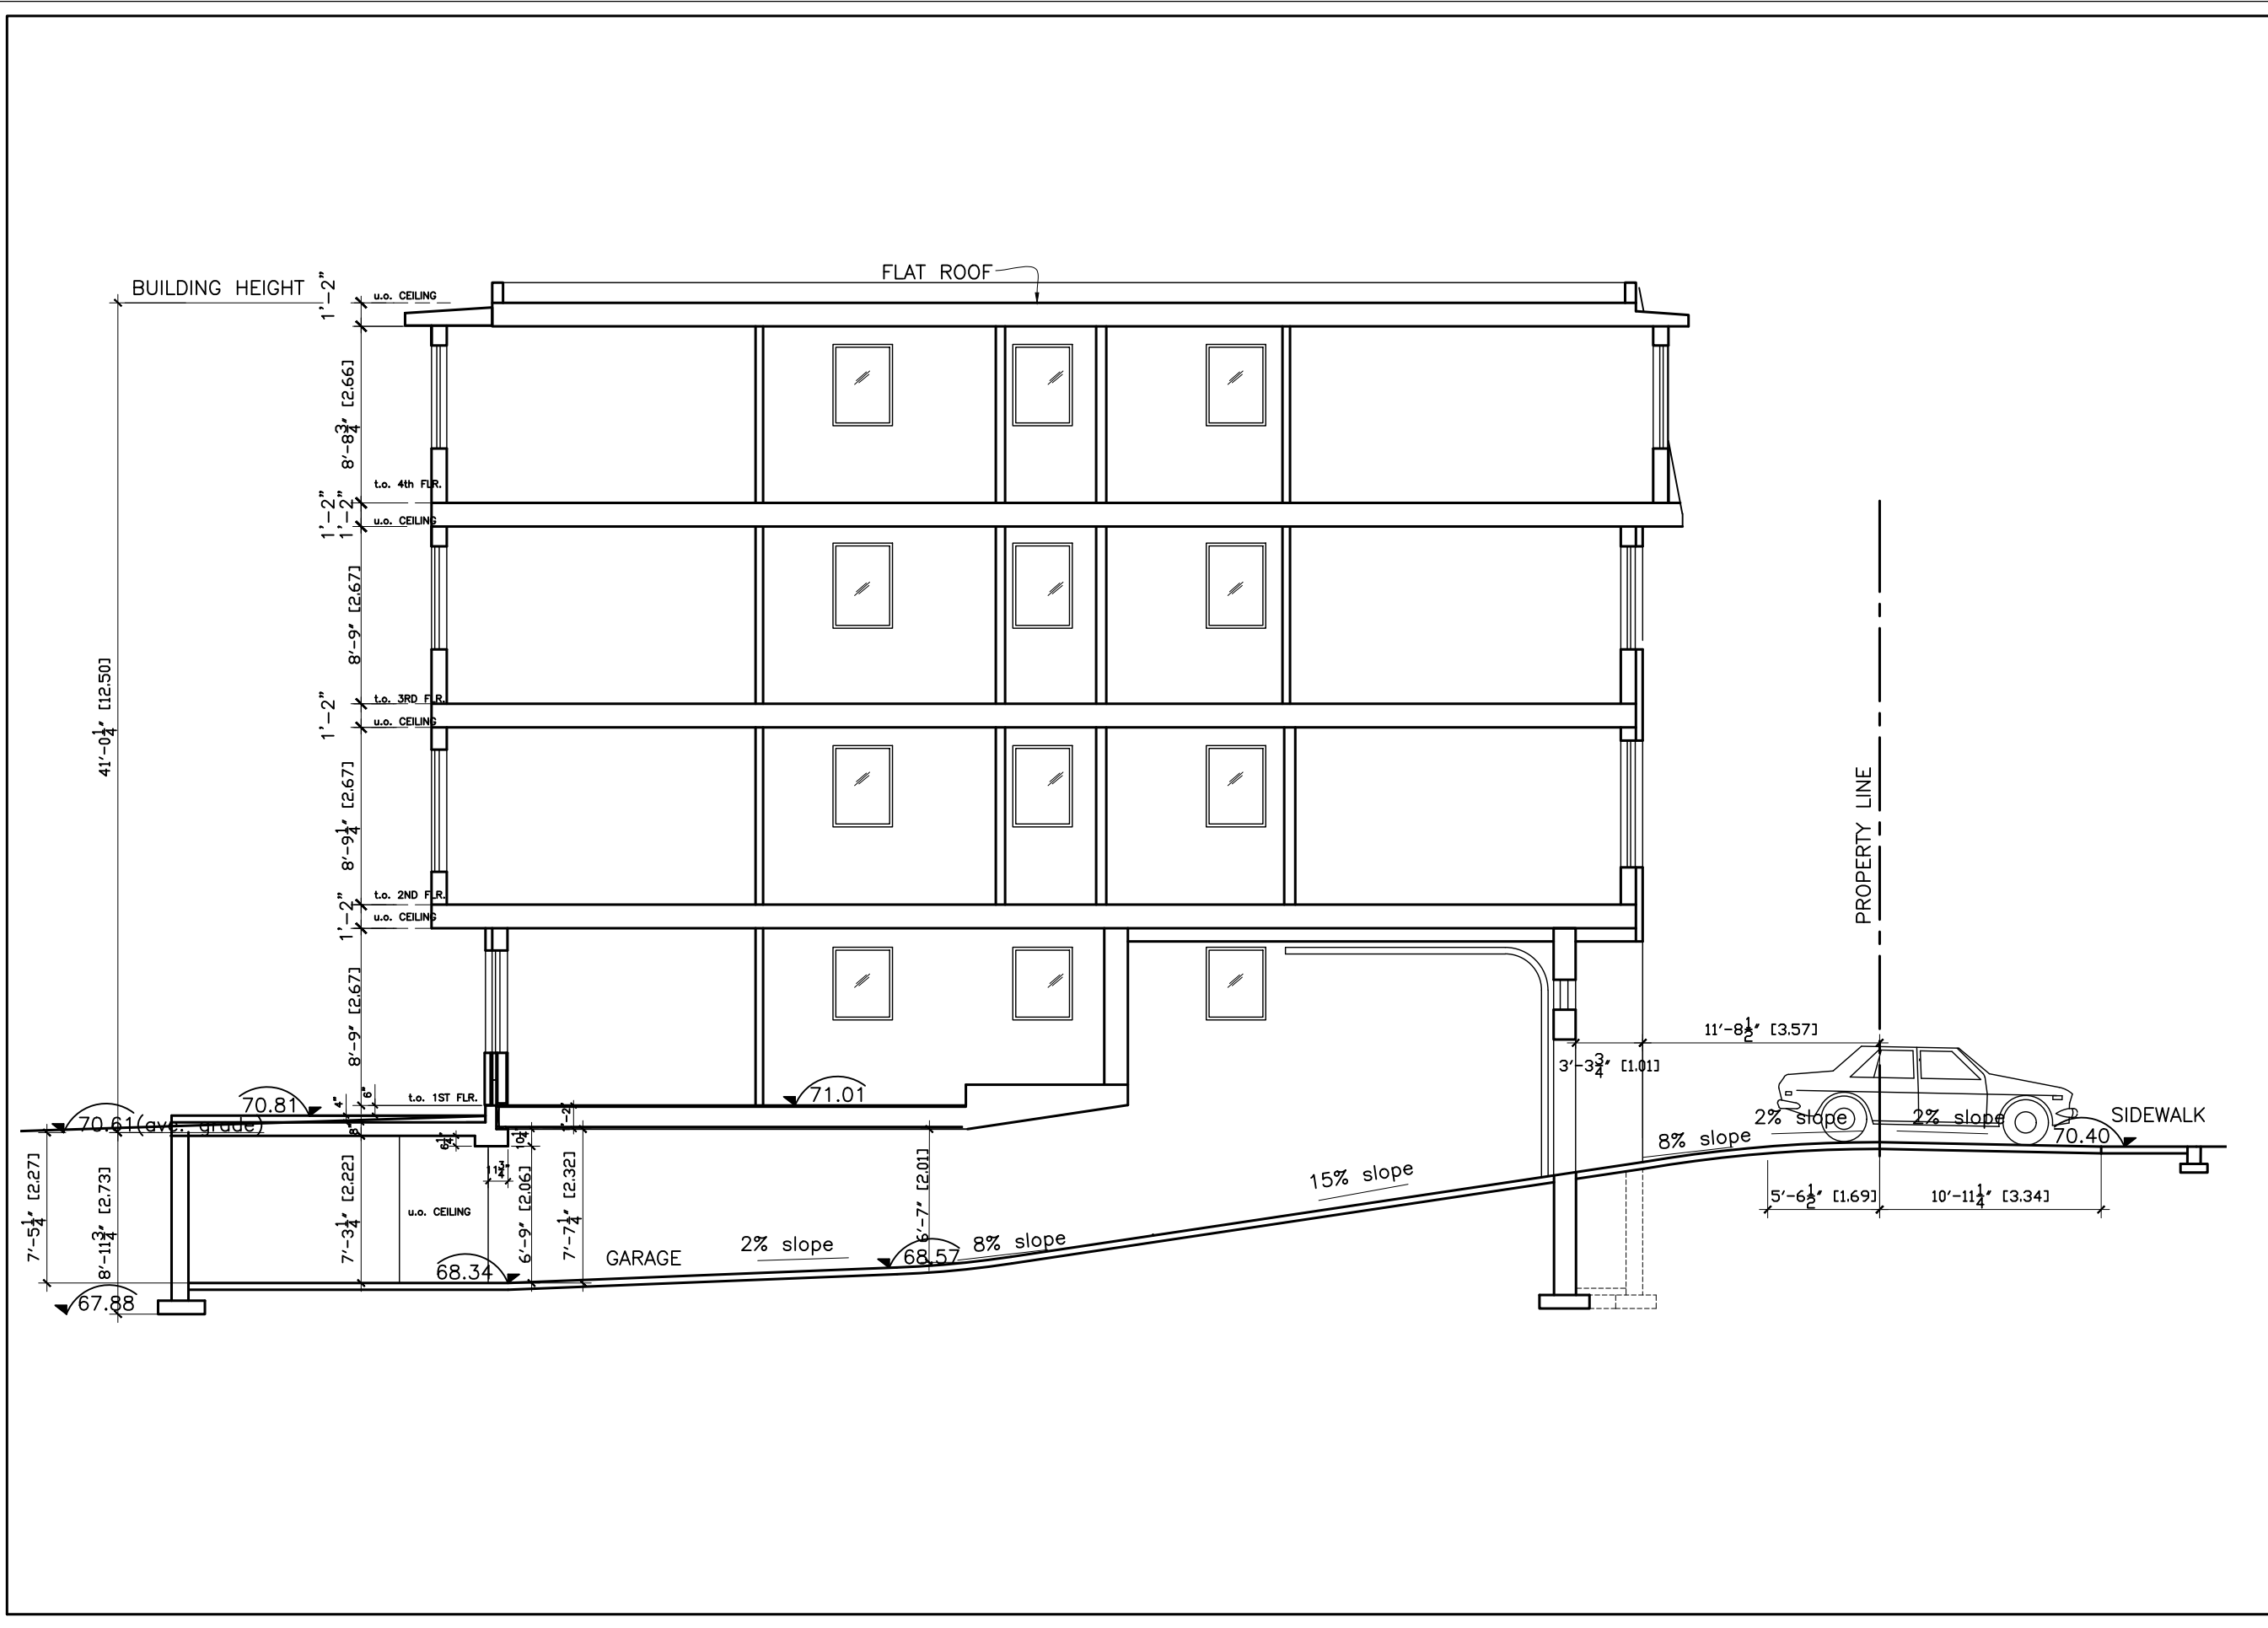

PROPOSED 4 STOREY
APARTMENT BUIDLING
404 DALY AVE
OTTAWA, ONT.

CLIENT:
ZYER DEVELOPMENTS INC.
285 McLeod St.
OTTAWA, ONTARIO
K1P 1A1



SUSAN D. SMITH ARCHITECT
1114 Gladstone Avenue
Ottawa, Ontario
K1Z 8L2
613-722-5327
sds@magma.ca

NOTE:
1. All dimensions are to be checked on site. Discrepancies or ambiguities should be reported prior to work on site or ordering of materials.
2. All work to comply with Ontario building code.
3. All dimensions include thickness of gypsum board on stud walls.

2	ISSUED FOR REVIEW	12/02/2019
1	ISSUED FOR REVIEW	01/10/2018
0	ISSUED FOR REVIEW	11/08/2018
No.	REVISION	DATE

SECTION

SCALE: 1/8"=1'-0"

DRAWN BY: T.D.

JOB #: 1631

DATE: AUG/16



A7