

P²
concepts
739 RIDGEWOOD AVE., UNIT 201
OTTAWA, ONTARIO K1V 4M8

Z:\0293- 99 Pinhey\2_CAD-REVIT\Asset 2.png

11			
10			
09			
08			
07			
06			
05			
04			
03	ISSUED FOR REVIEW	PE	JAN 24 2019
02	ISSUED FOR COORDINATION	PE	JAN 16 2019
01	ISSUED FOR COORDINATION	PE	SEPT 10 2018
No.	REVISIONS	BY	DATE

NOT AUTHENTIC UNLESS SIGNED AND DATED

CONSULTING ENGINEERS

STRUCTURAL

MECHANICAL

ELECTRICAL

DESIGNED BY: P.E.
DRAWN BY:
APPROVED BY: P.E.

PROJECT

99 PINHEY

DRAWING TITLE

TYPICAL & ROOF LEVEL FLOOR PLANS

PROJECT NO.


0293

DATE


JAN 24, 2019

A-2

PLAN #17795

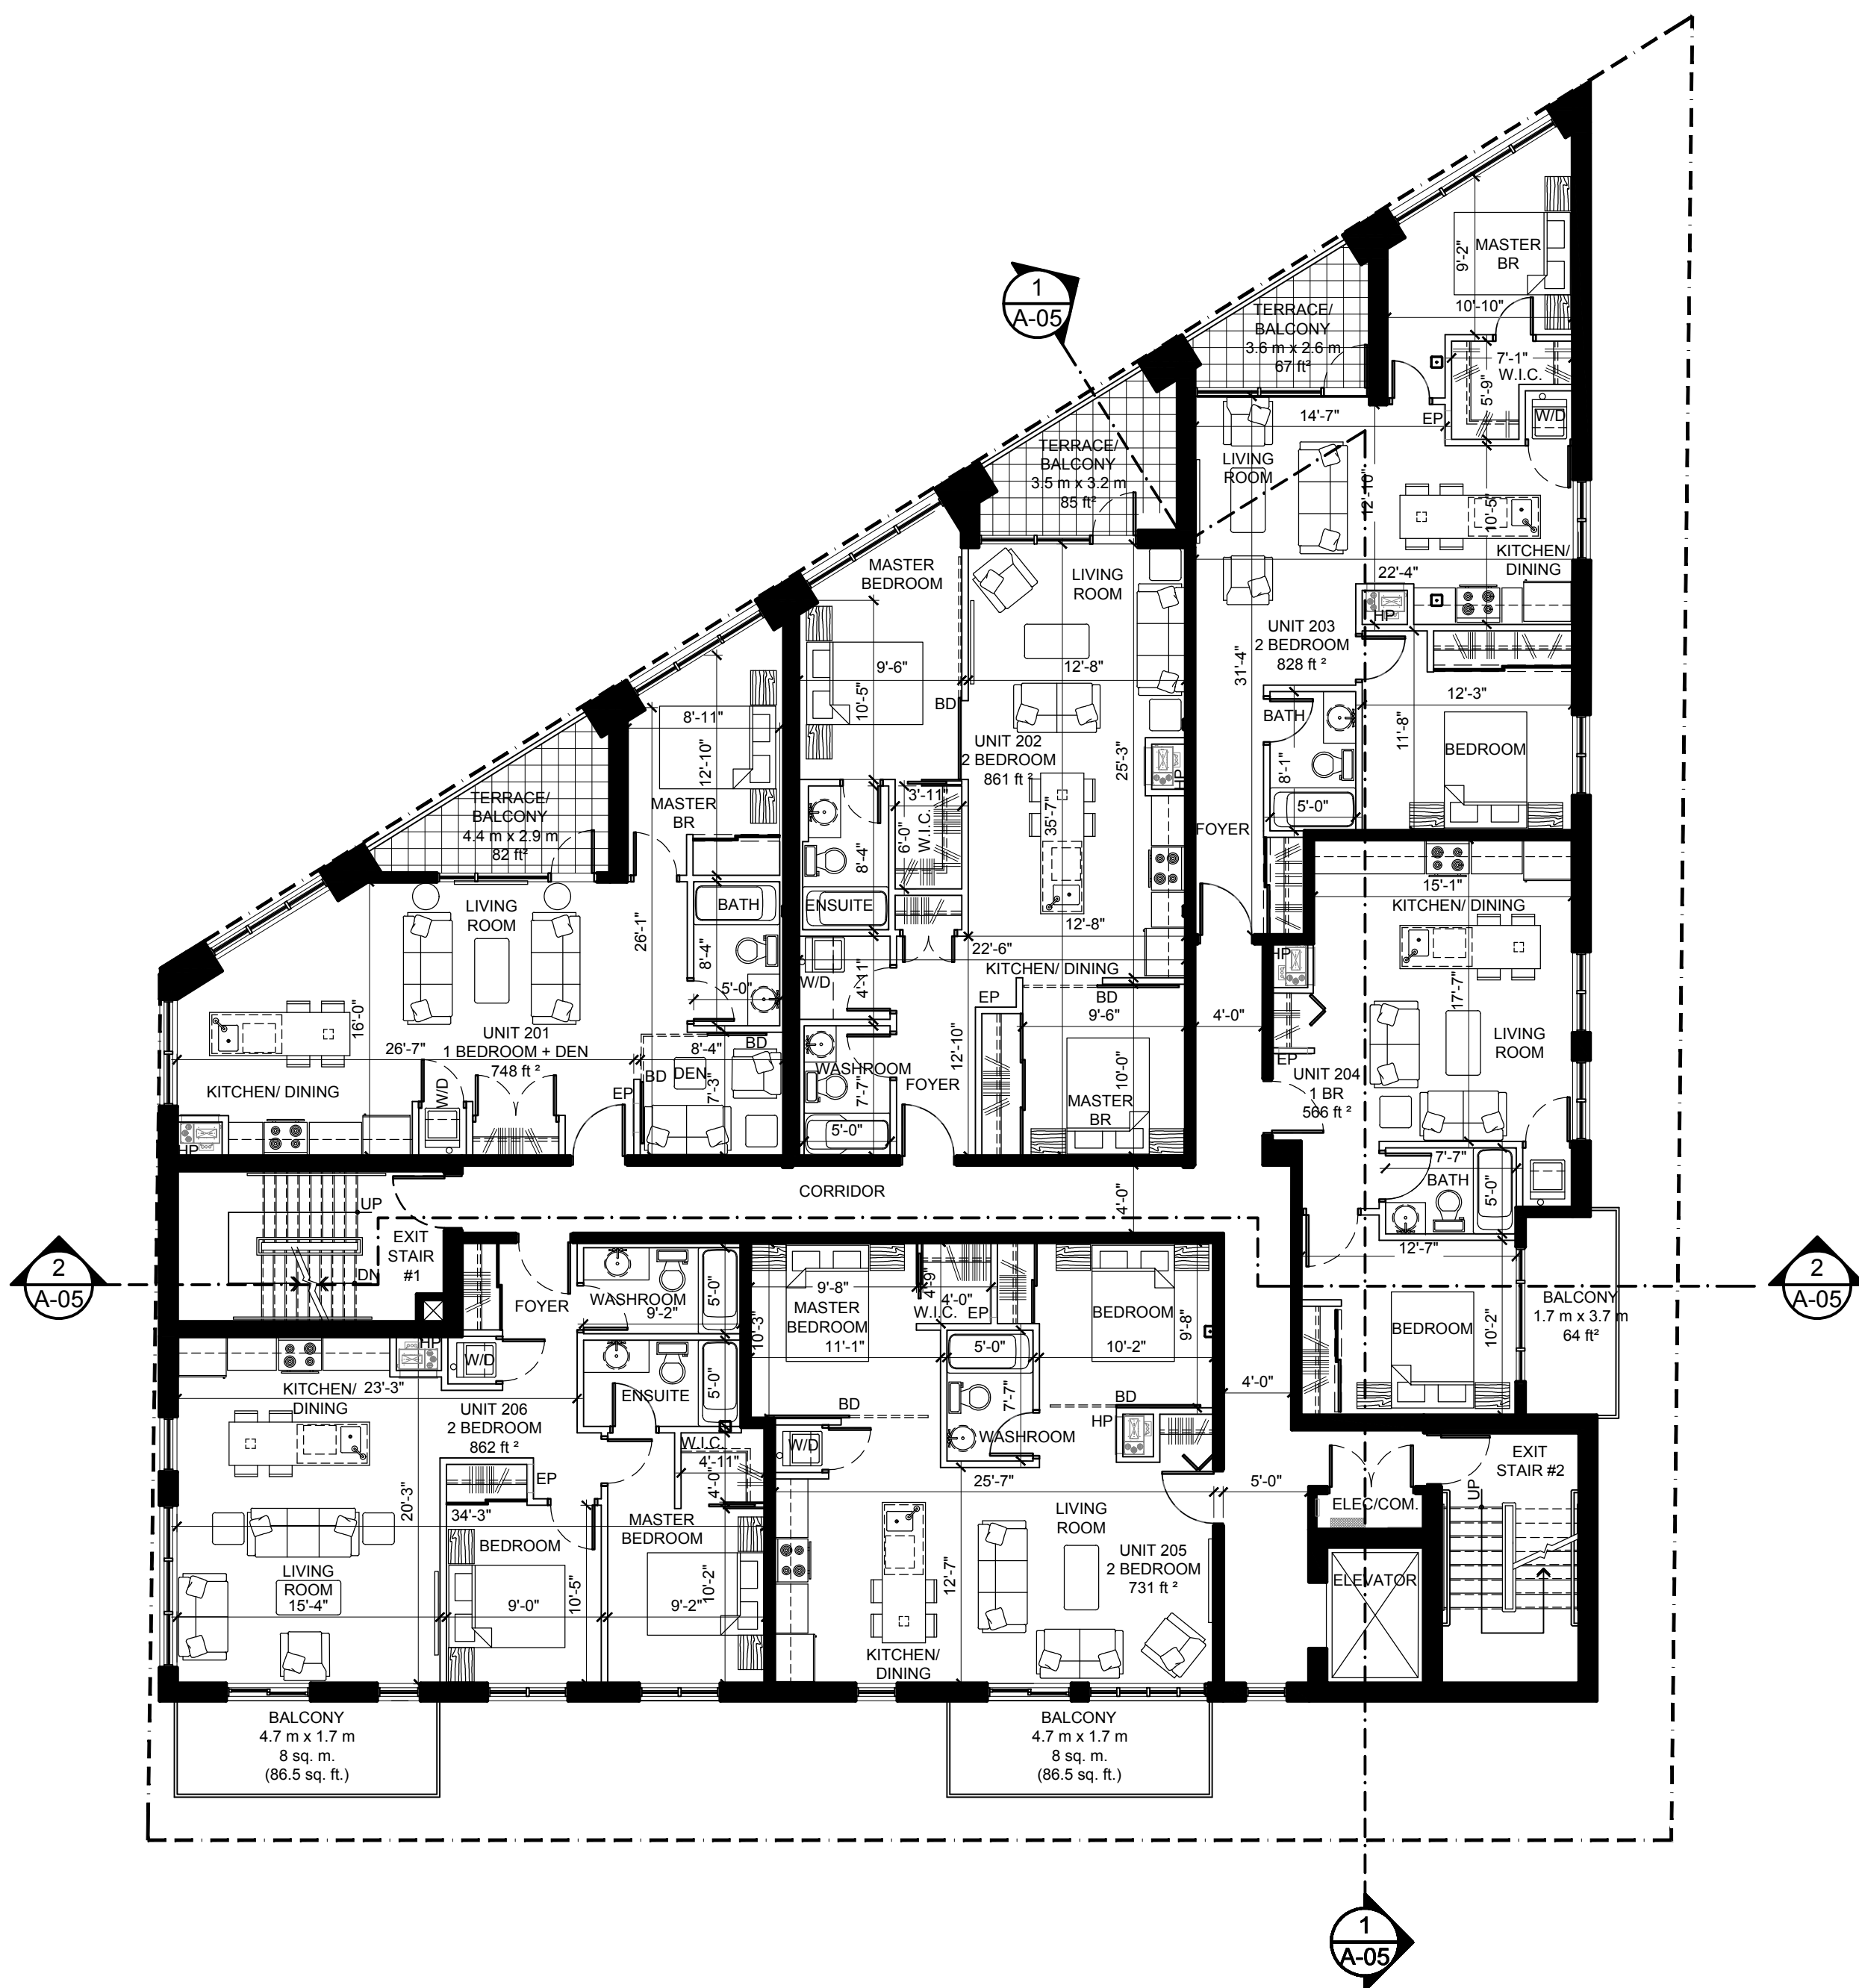

1 TYPICAL LEVEL FLOOR PLAN
A-2 SCALE: 1:100

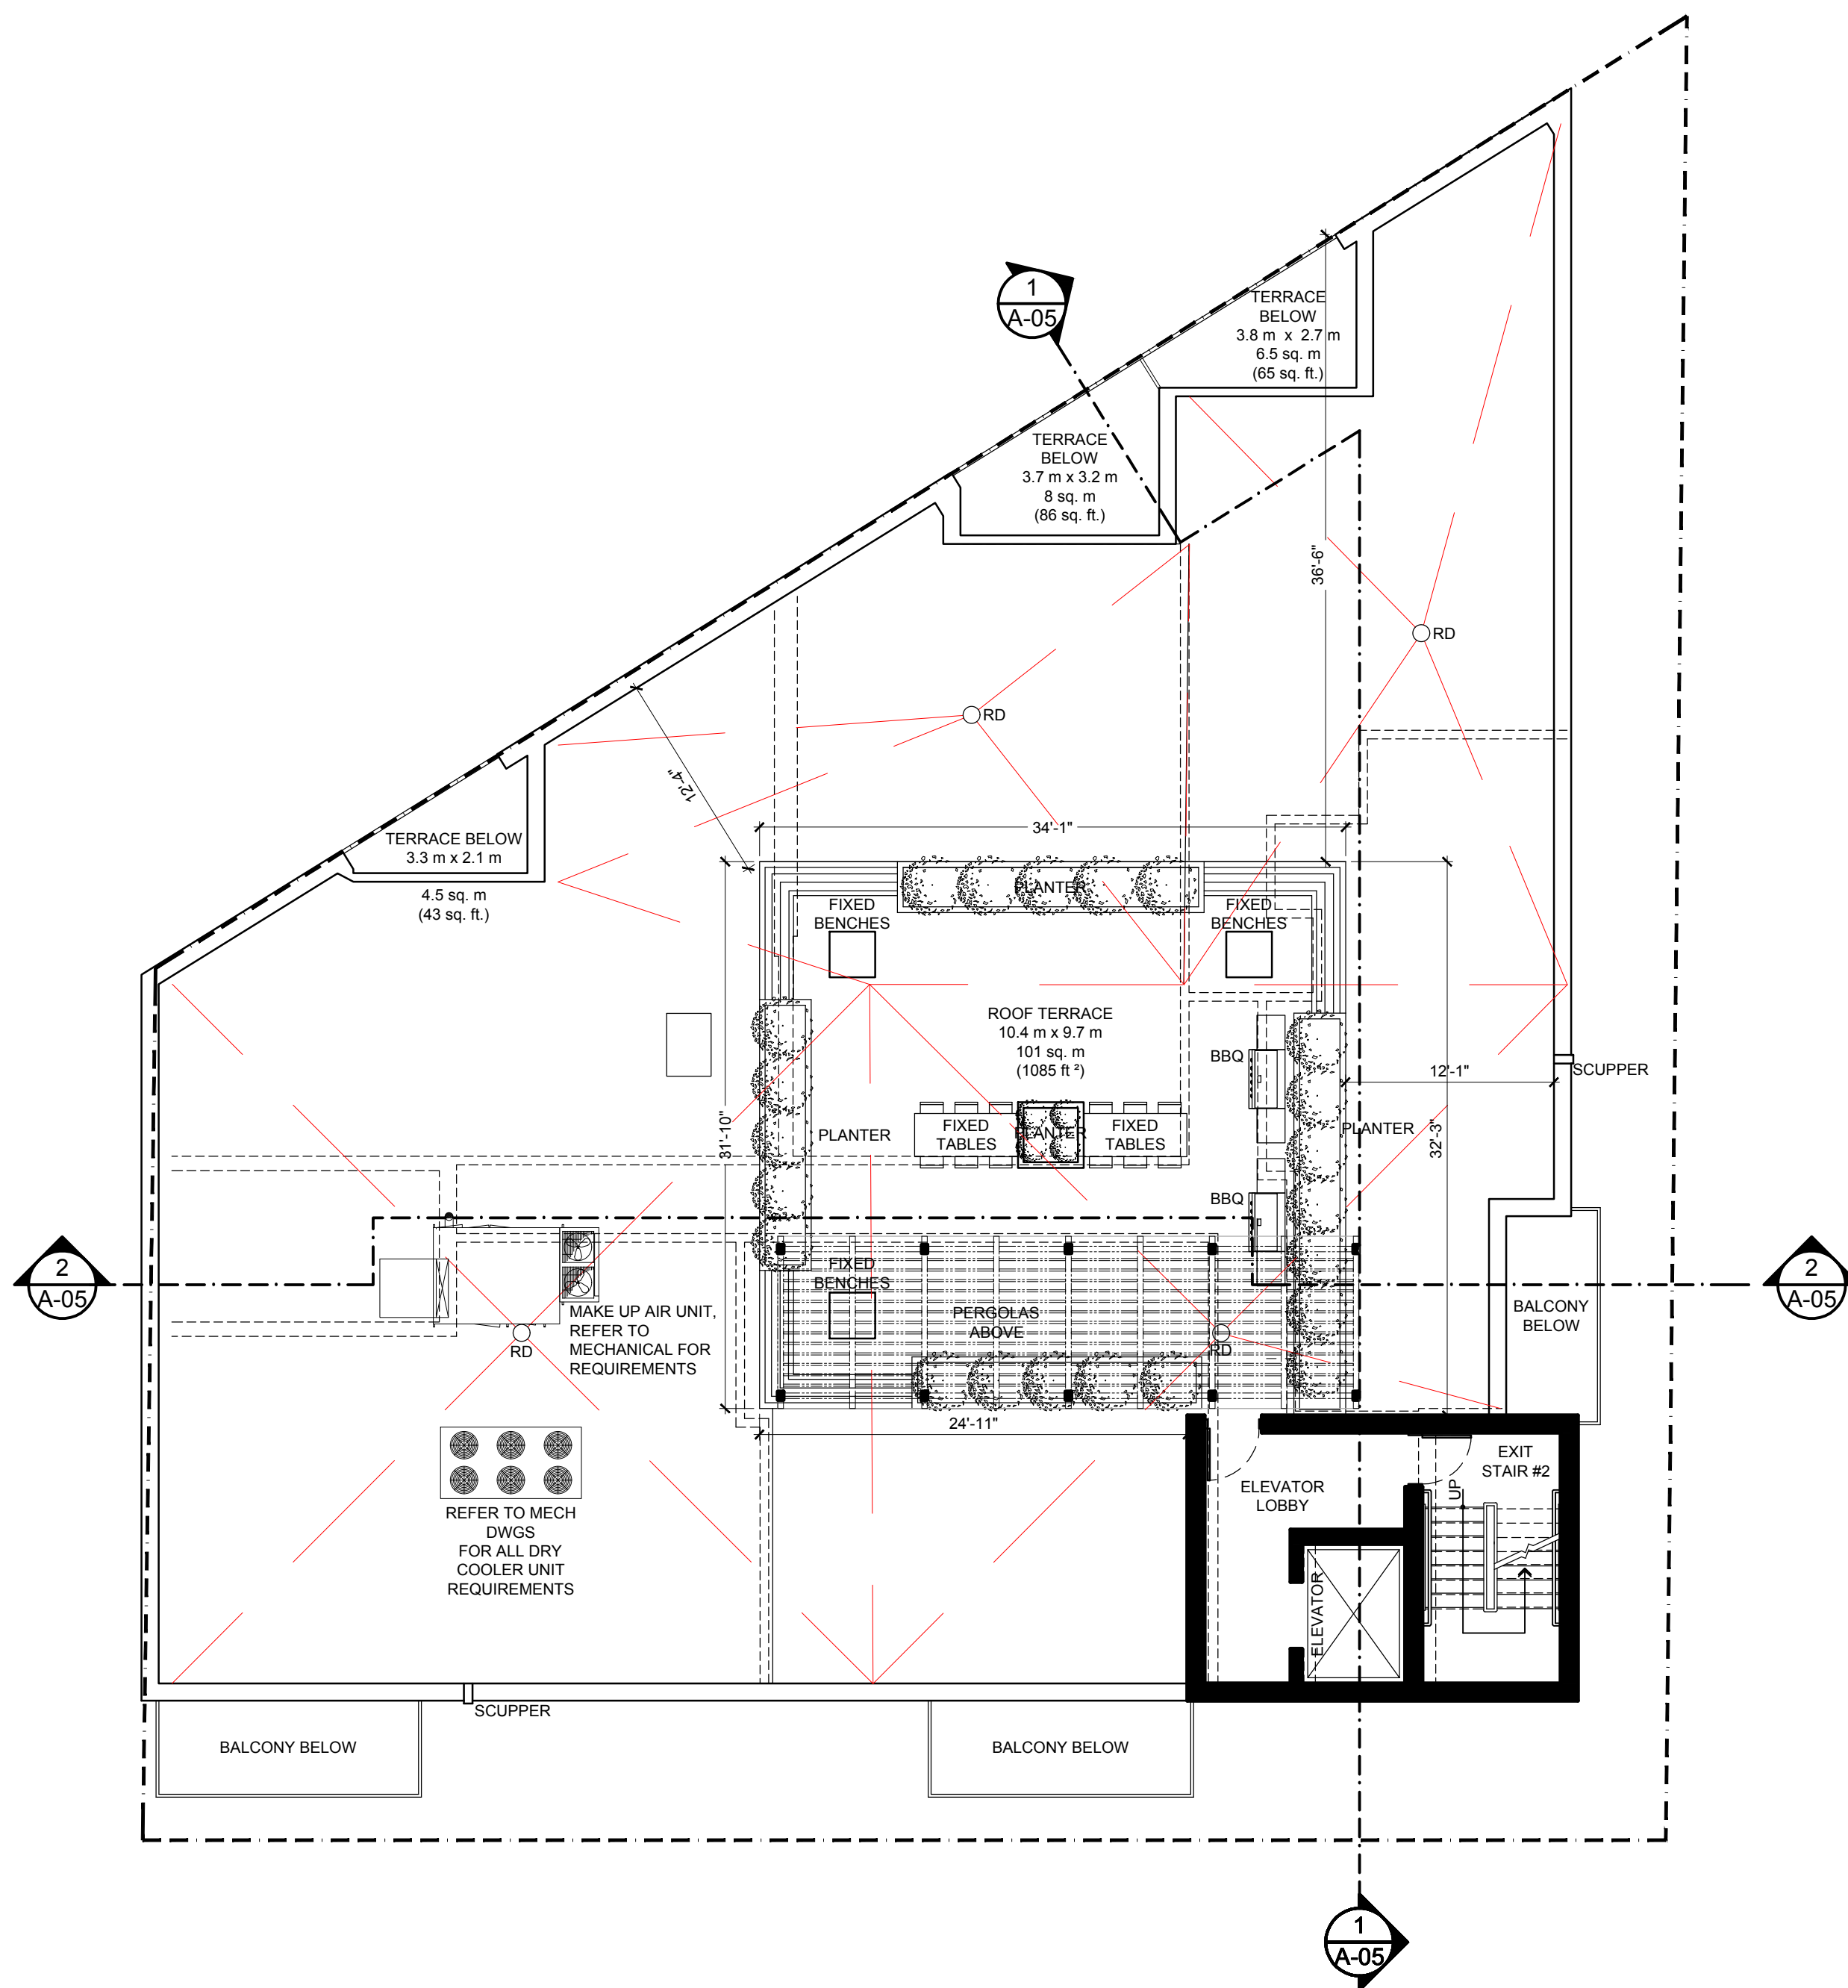

2 ROOF LEVEL PLAN
A-2 SCALE: 1:100