



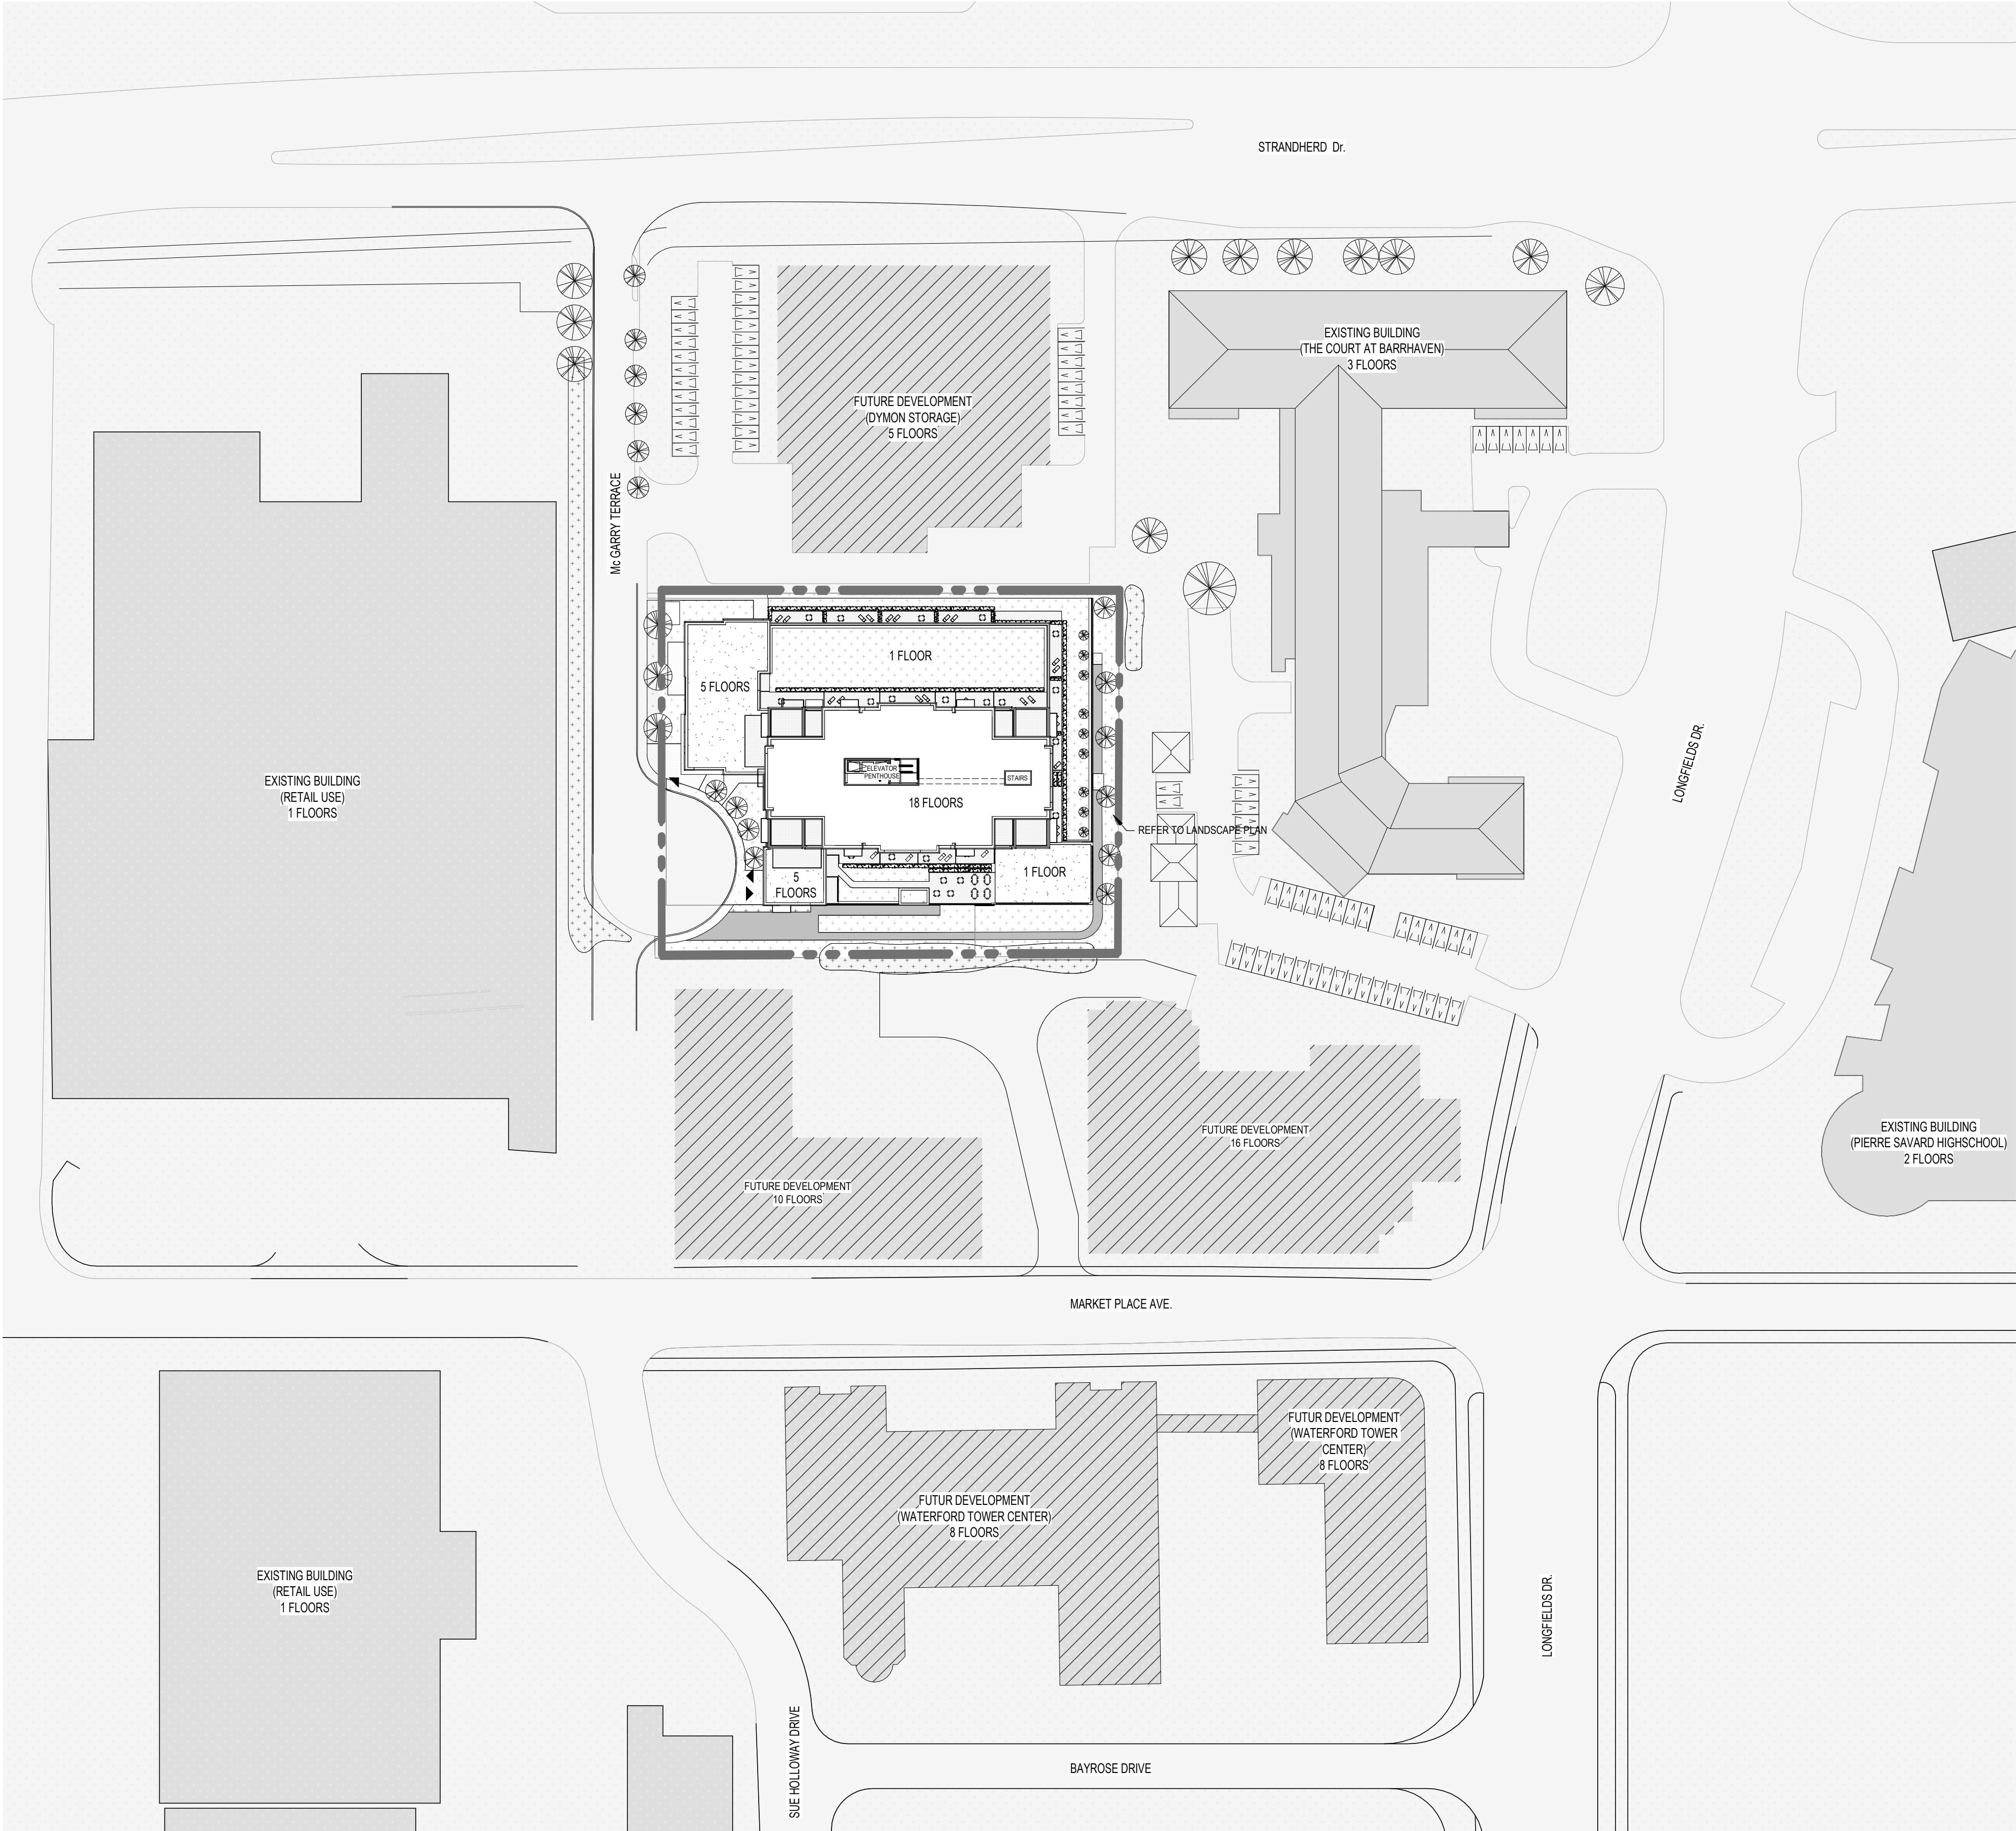

GENERAL SITE PLAN

1:750

1  
A100

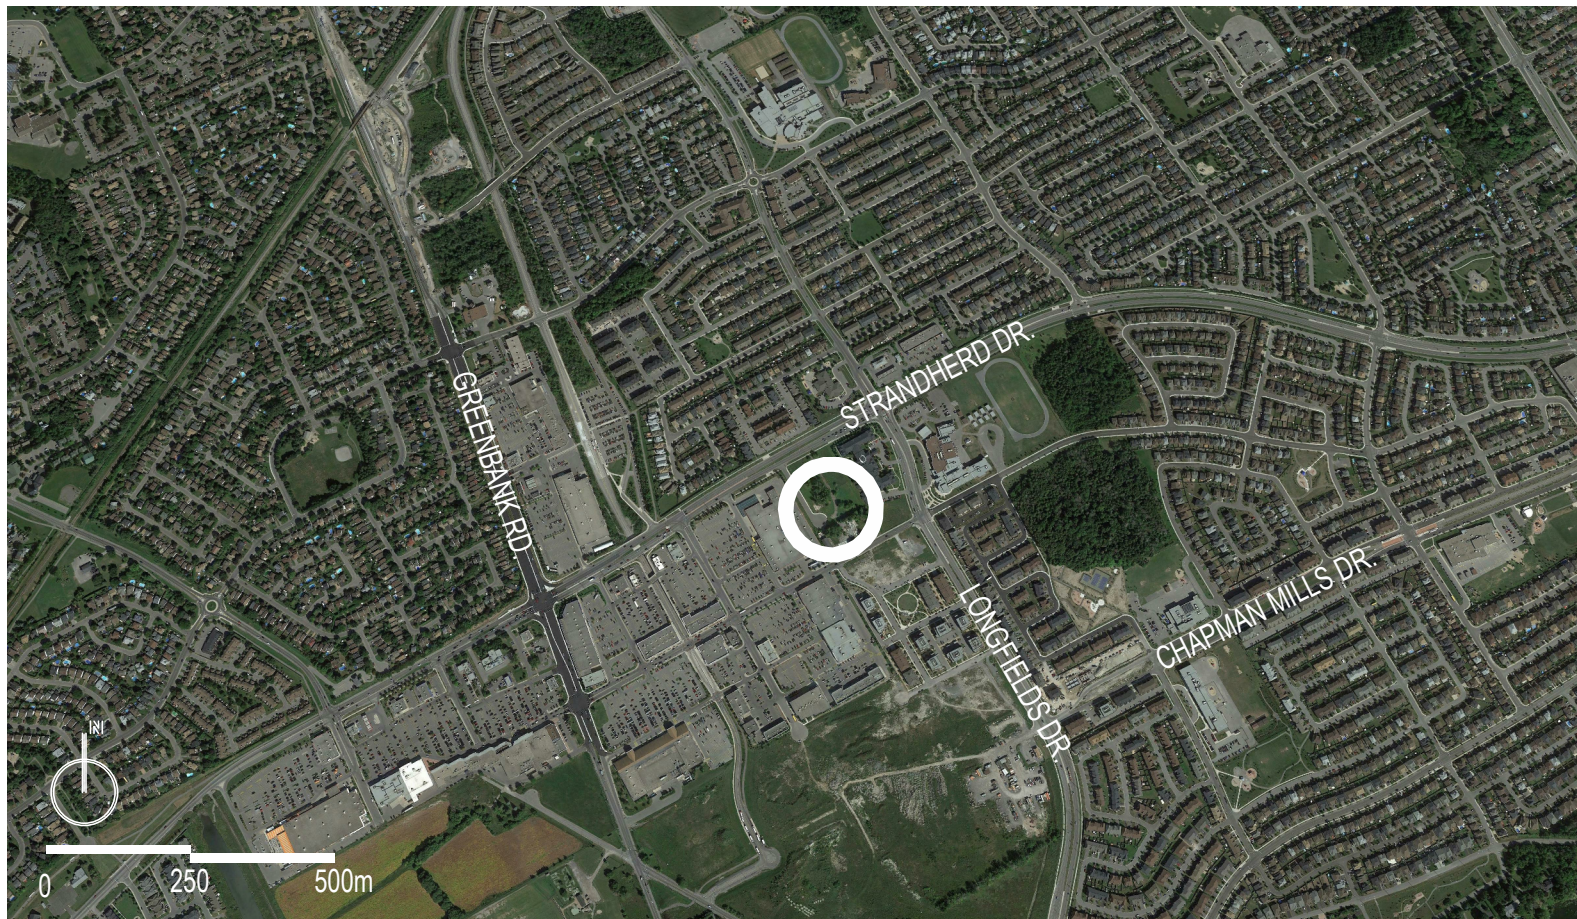

LOCATION MAP

N.T.S.

| SURFACE LEGEND |                        |
|----------------|------------------------|
|                | EXISTING BUILDING      |
|                | FUTURE DEVELOPMENT     |
|                | INTERVENTION AREA      |
|                | SETBACKS AND EASEMENTS |

| LEGEND                                                           |  |
|------------------------------------------------------------------|--|
| <b>DIMENSIONS</b>                                                |  |
| • DIMENSIONS AT WALL ARE TAKEN TO STUD UNLESS NOTED OTHERWISE.   |  |
| • LIGHT FIXTURES ARE DIMENSIONED FROM FACE OF DRYWALL.           |  |
| • FLOOR TILE LAYOUT IN INTERIOR UNITS ARE DIMENSIONED FROM STUD. |  |

NOTES GÉNÉRALES: General Notes

1. Ces documents d'architecture sont la propriété exclusive de NEUF architectes et ne peuvent être utilisés, reproduits ou copiés sans autorisation écrite préalable. / These architectural documents are the exclusive property of NEUF architect(e)s and cannot be used, copied or reproduced without written pre-authorization.
2. Les dimensions apparaissant aux documents devront être vérifiées par l'entrepreneur avant le début des travaux. / All dimensions which appear on the documents must be verified by the contractor before to start the work.
3. Veuillez aviser l'architecte de toute dimension erreur et/ou divergences entre ces documents et ceux des autres professionnels. / The architect must be notified of all errors, omissions and discrepancies between these documents and those of the others professionals.
4. Les dimensions sur ces documents doivent être lues et non mesurées. / The dimensions on these documents must be read and not measured.

ARCHITECTURE DE PAYSAGE: Landscape Architect

**Gino Aiello**  
50 Camelot Drive, Nepean, ON K2G 5X8  
T 613 852-1343 gino@gjala.com

ARPENTEUR: Surveyor

**Fairhall Moffatt & Woodland**  
236 Terrence Matthews Crescent, Kanata ON K2M 2B3  
T 613 591 2580

CIVIL: Civil

**DSEL**

120 Ibro Road, Suite 103, Ottawa, Ontario K2S 1E9  
T 613 836 0856

INGÉNIEUR EN STRUCTURE & MECHANIQUE: Structural & Mechanical Engineer

**CIMA+**

740, rue Notre-Dame O, Montréal QC H3C 3X6  
T 514 337 2462

URBANISTE: Urban planner

**Fotenn Planning + Design**  
223 McLeod Street, Ottawa, Ontario, K2P 0Z8  
T 613 730 5709

ARCHITECTES: Architect


**NEUF architect(e)s**

630, boul. René-Lévesque O. 32e étages, Montréal QC H3B 1S6  
T 514 847 1117 NEUFarchitectes.com

**SCEAU / Seal**

NEUF

ARCHITECT(E)S

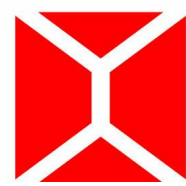

NEUF ARCHITECTES SÉNCRL


CLIENT: Client



201-320 March Road, Ottawa, ON, K2K-2E3  
T 613 591 9090 F 613 591 9095

OUVRAGE: Project

**HOWARD GRANT**

 

EMPLACEMENT: Location  
**1012 & 1024 McGARRY TERRACE BARRHAVEN, OTTAWA**

NO PROJET: No.  
**11379**

NO RELEASE / VERSION

DATE (aa-mm-jj)

|       |                                |            |
|-------|--------------------------------|------------|
| 1.0   | SITE PLAN APPROVAL             | 2017 12 22 |
| 1.9   | SITE PLAN APPROVAL, Revision 2 | 2018 04 16 |
| 1.17  | SITE PLAN APPROVAL, Revision 3 | 2018 07 26 |
| 1 / C | FOR COORDINATION               | 2018 09 07 |

Preliminary  
DO NOT USE FOR  
CONSTRUCTION

DESSINÉ PAR: Drawn by  
**J.L.**

VÉRIFIÉ PAR: Checked by  
**K.P. / B.S.J.**

DATE (aa.mm.jj)  
**2018 07 26**

ÉCHELLE: Scale  
**1:750**

TITRE DU DESSIN: Drawing Title

**GENERAL SITE PLAN**

REVISION: Revision

NO. DESSIN: Dwg Number

**1.21**

**A100**