


384 FRANK STREET
NEW 9 STOREY
MIXED USE MID-RISE

NO.	REVISION/ISSUE	DATE
5		
4		
3		
2		
1		


PROJECT:
384 FRANK STREET
NEW 9 STOREY MIXED USE
384 FRANK ST.
OTTAWA, ON K2P 1Y8

FLOOR PLANS


DRAWN BY: L.T. SHEET: **A4**
DATE: DEC 10, 2018
SCALE: AS NOTED

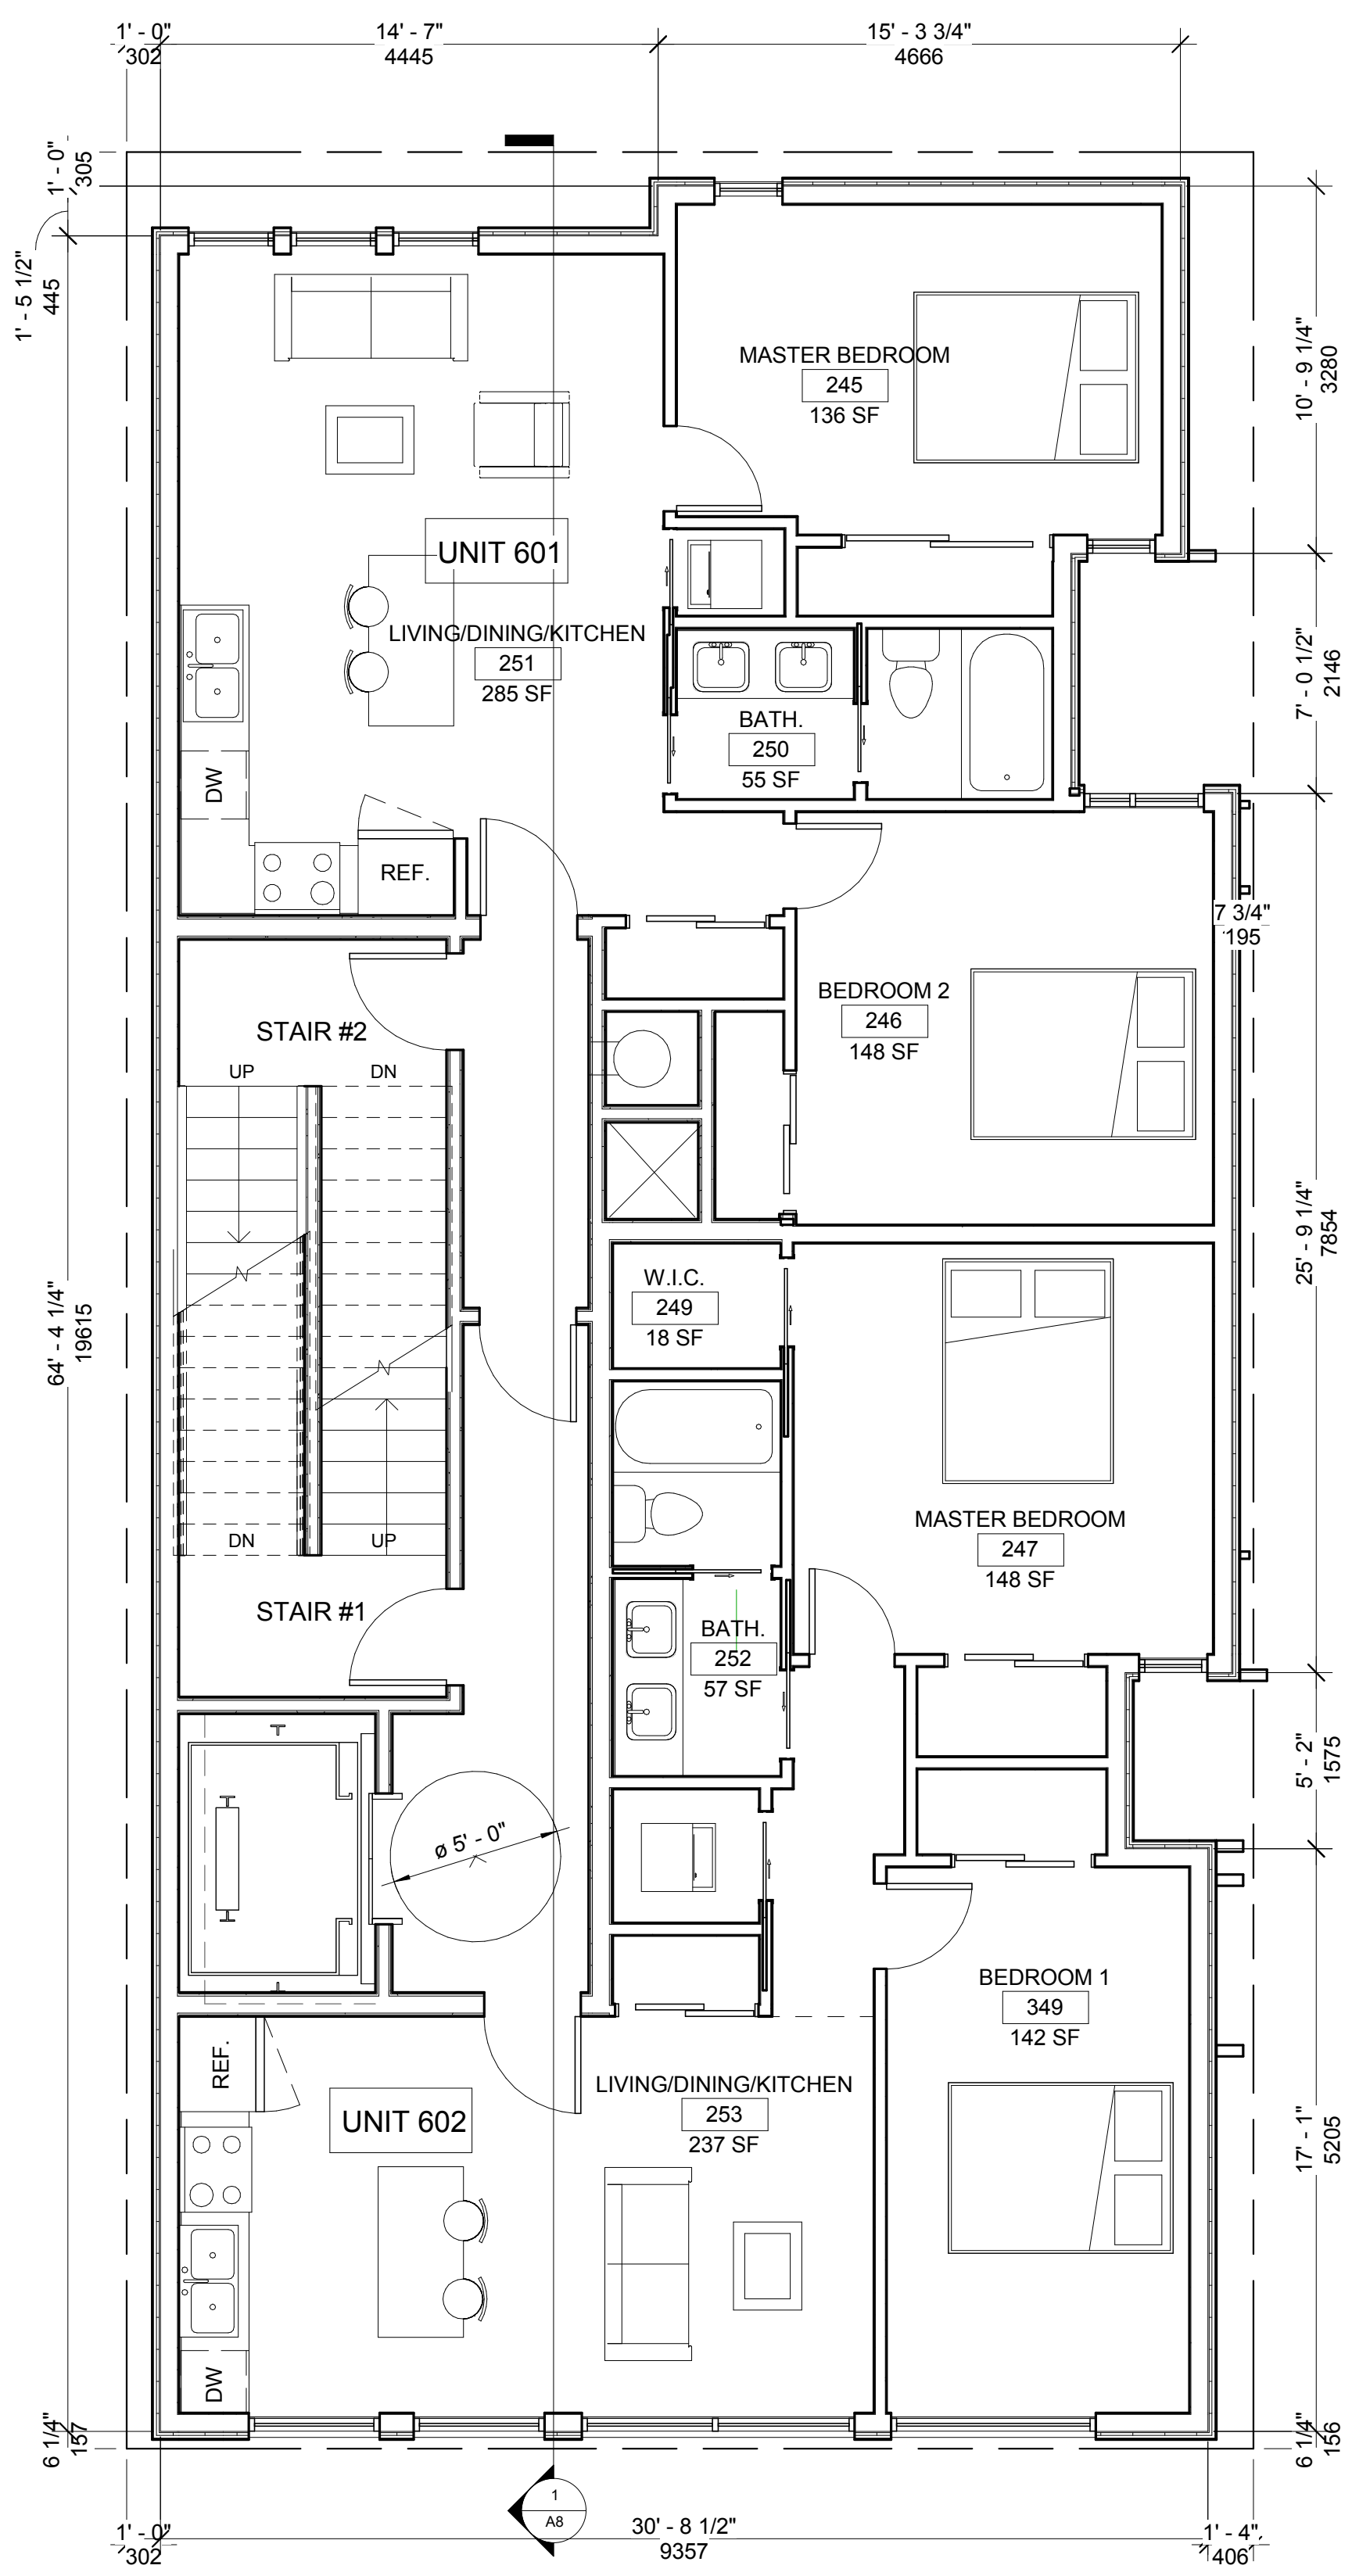

1 SIXTH FLOOR
1/4" = 1'-0"

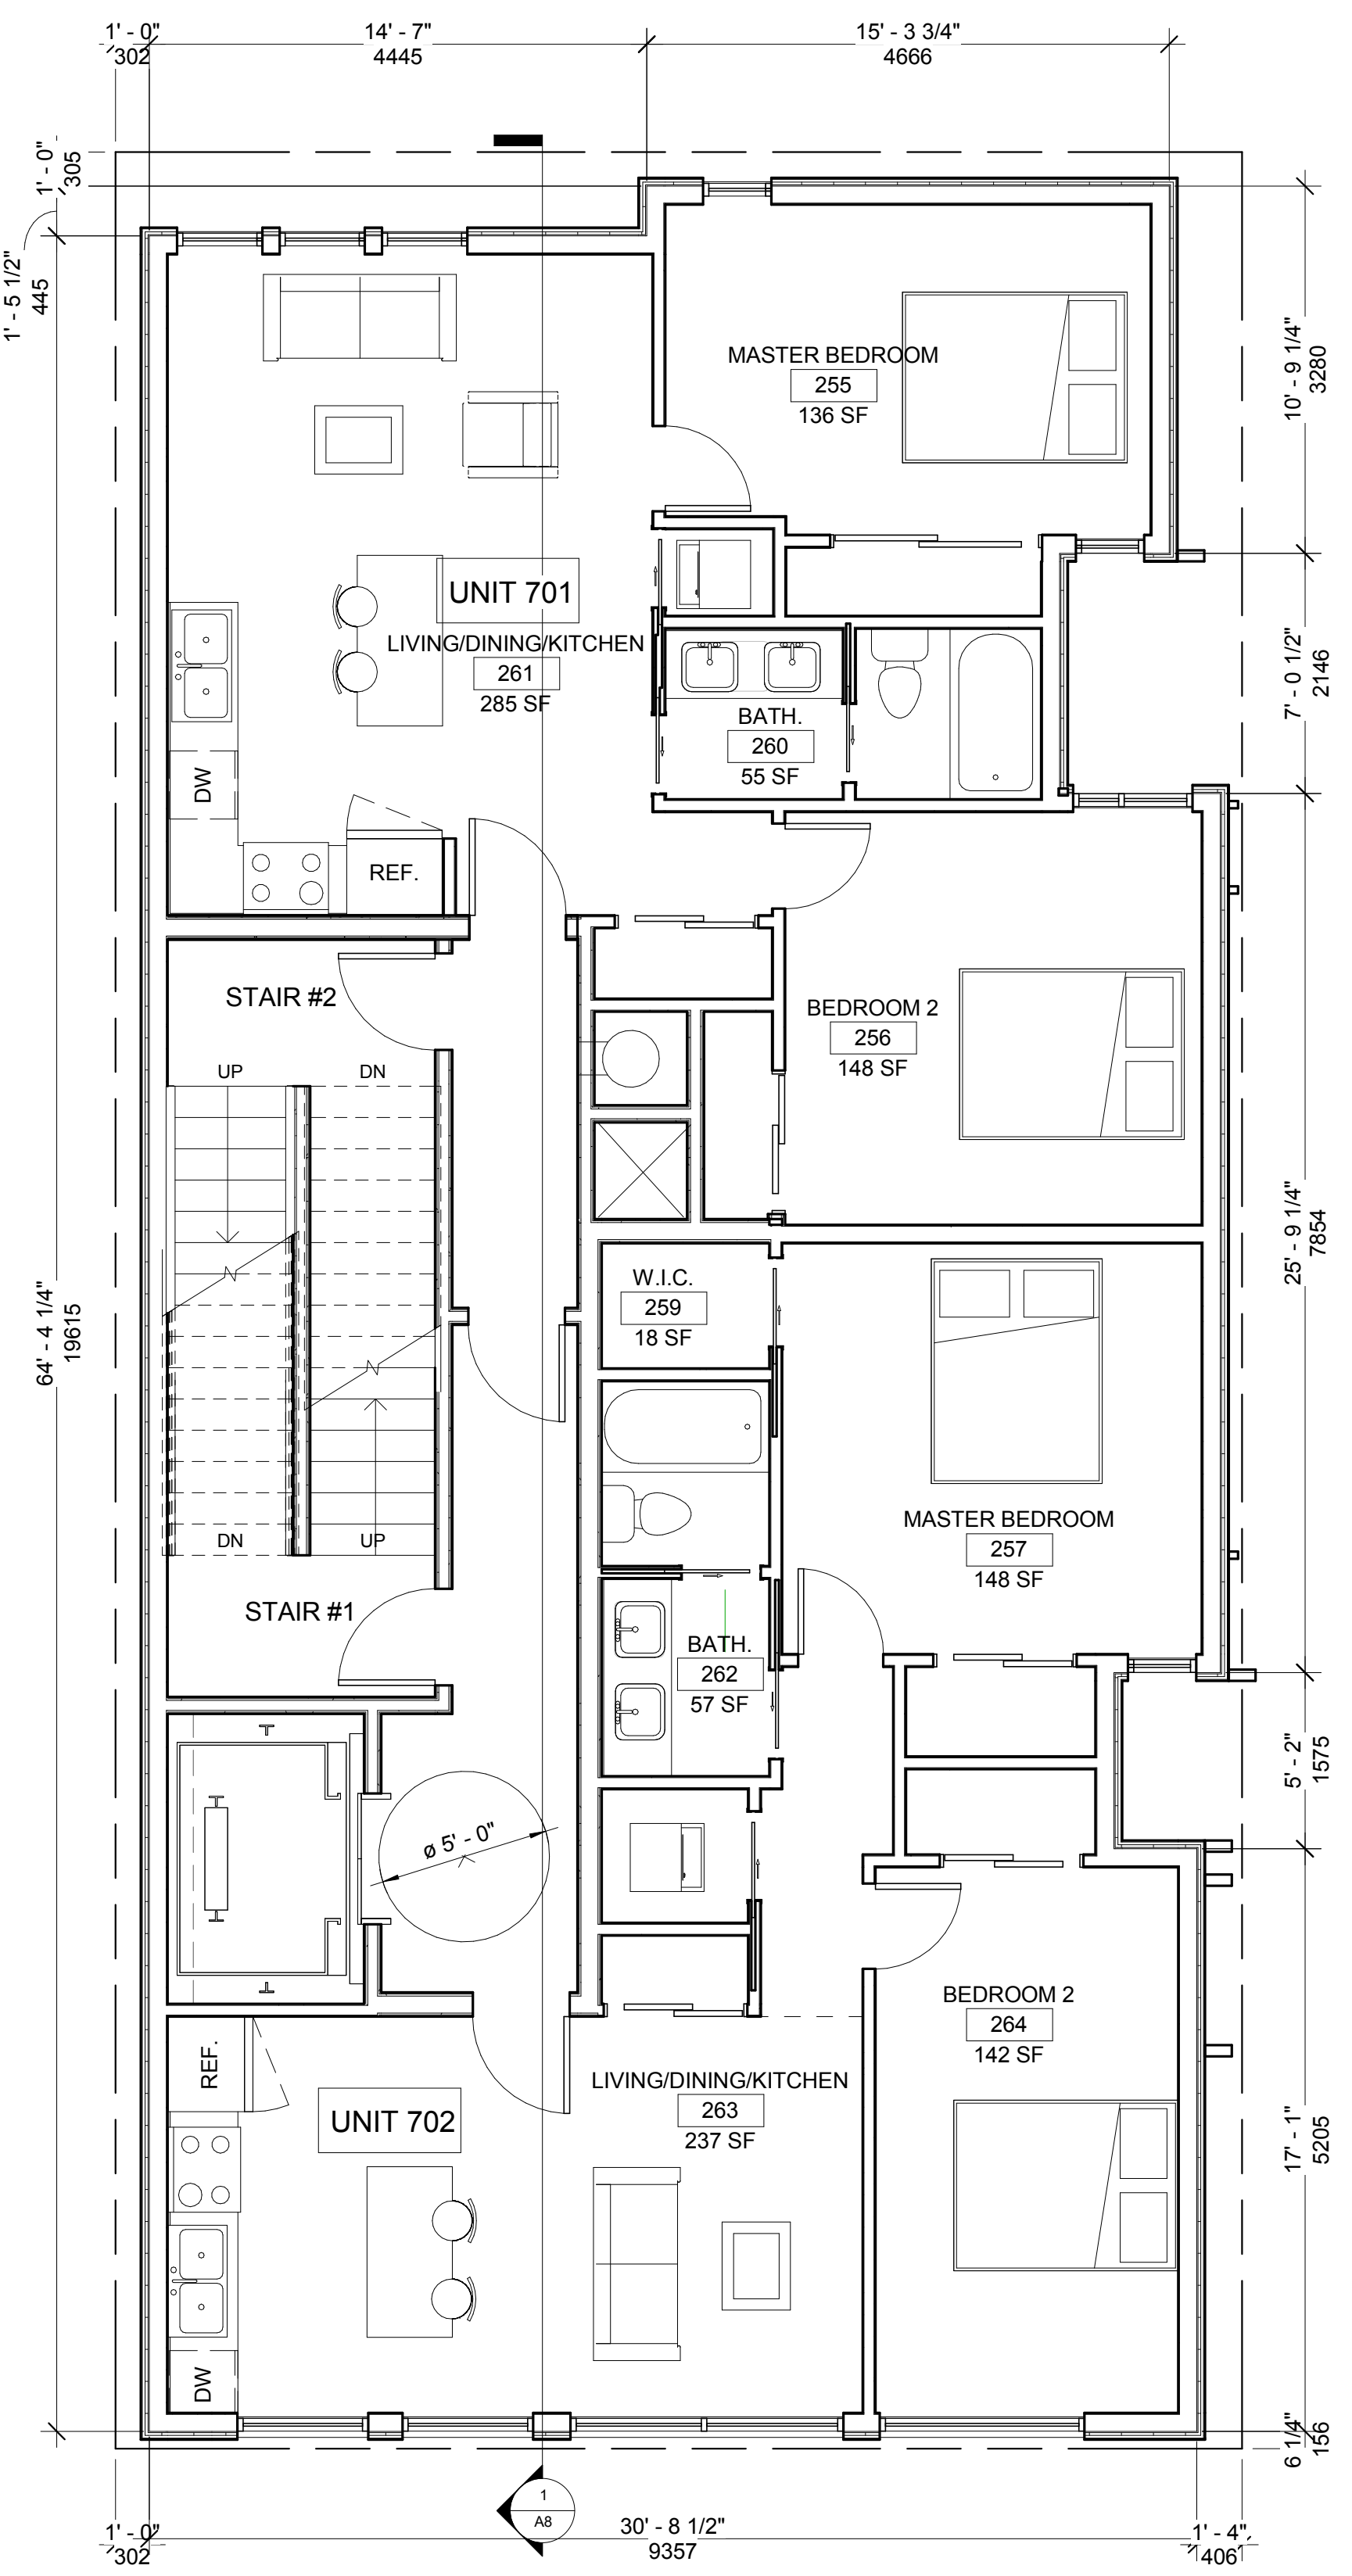

2 SEVENTH FLOOR
1/4" = 1'-0"

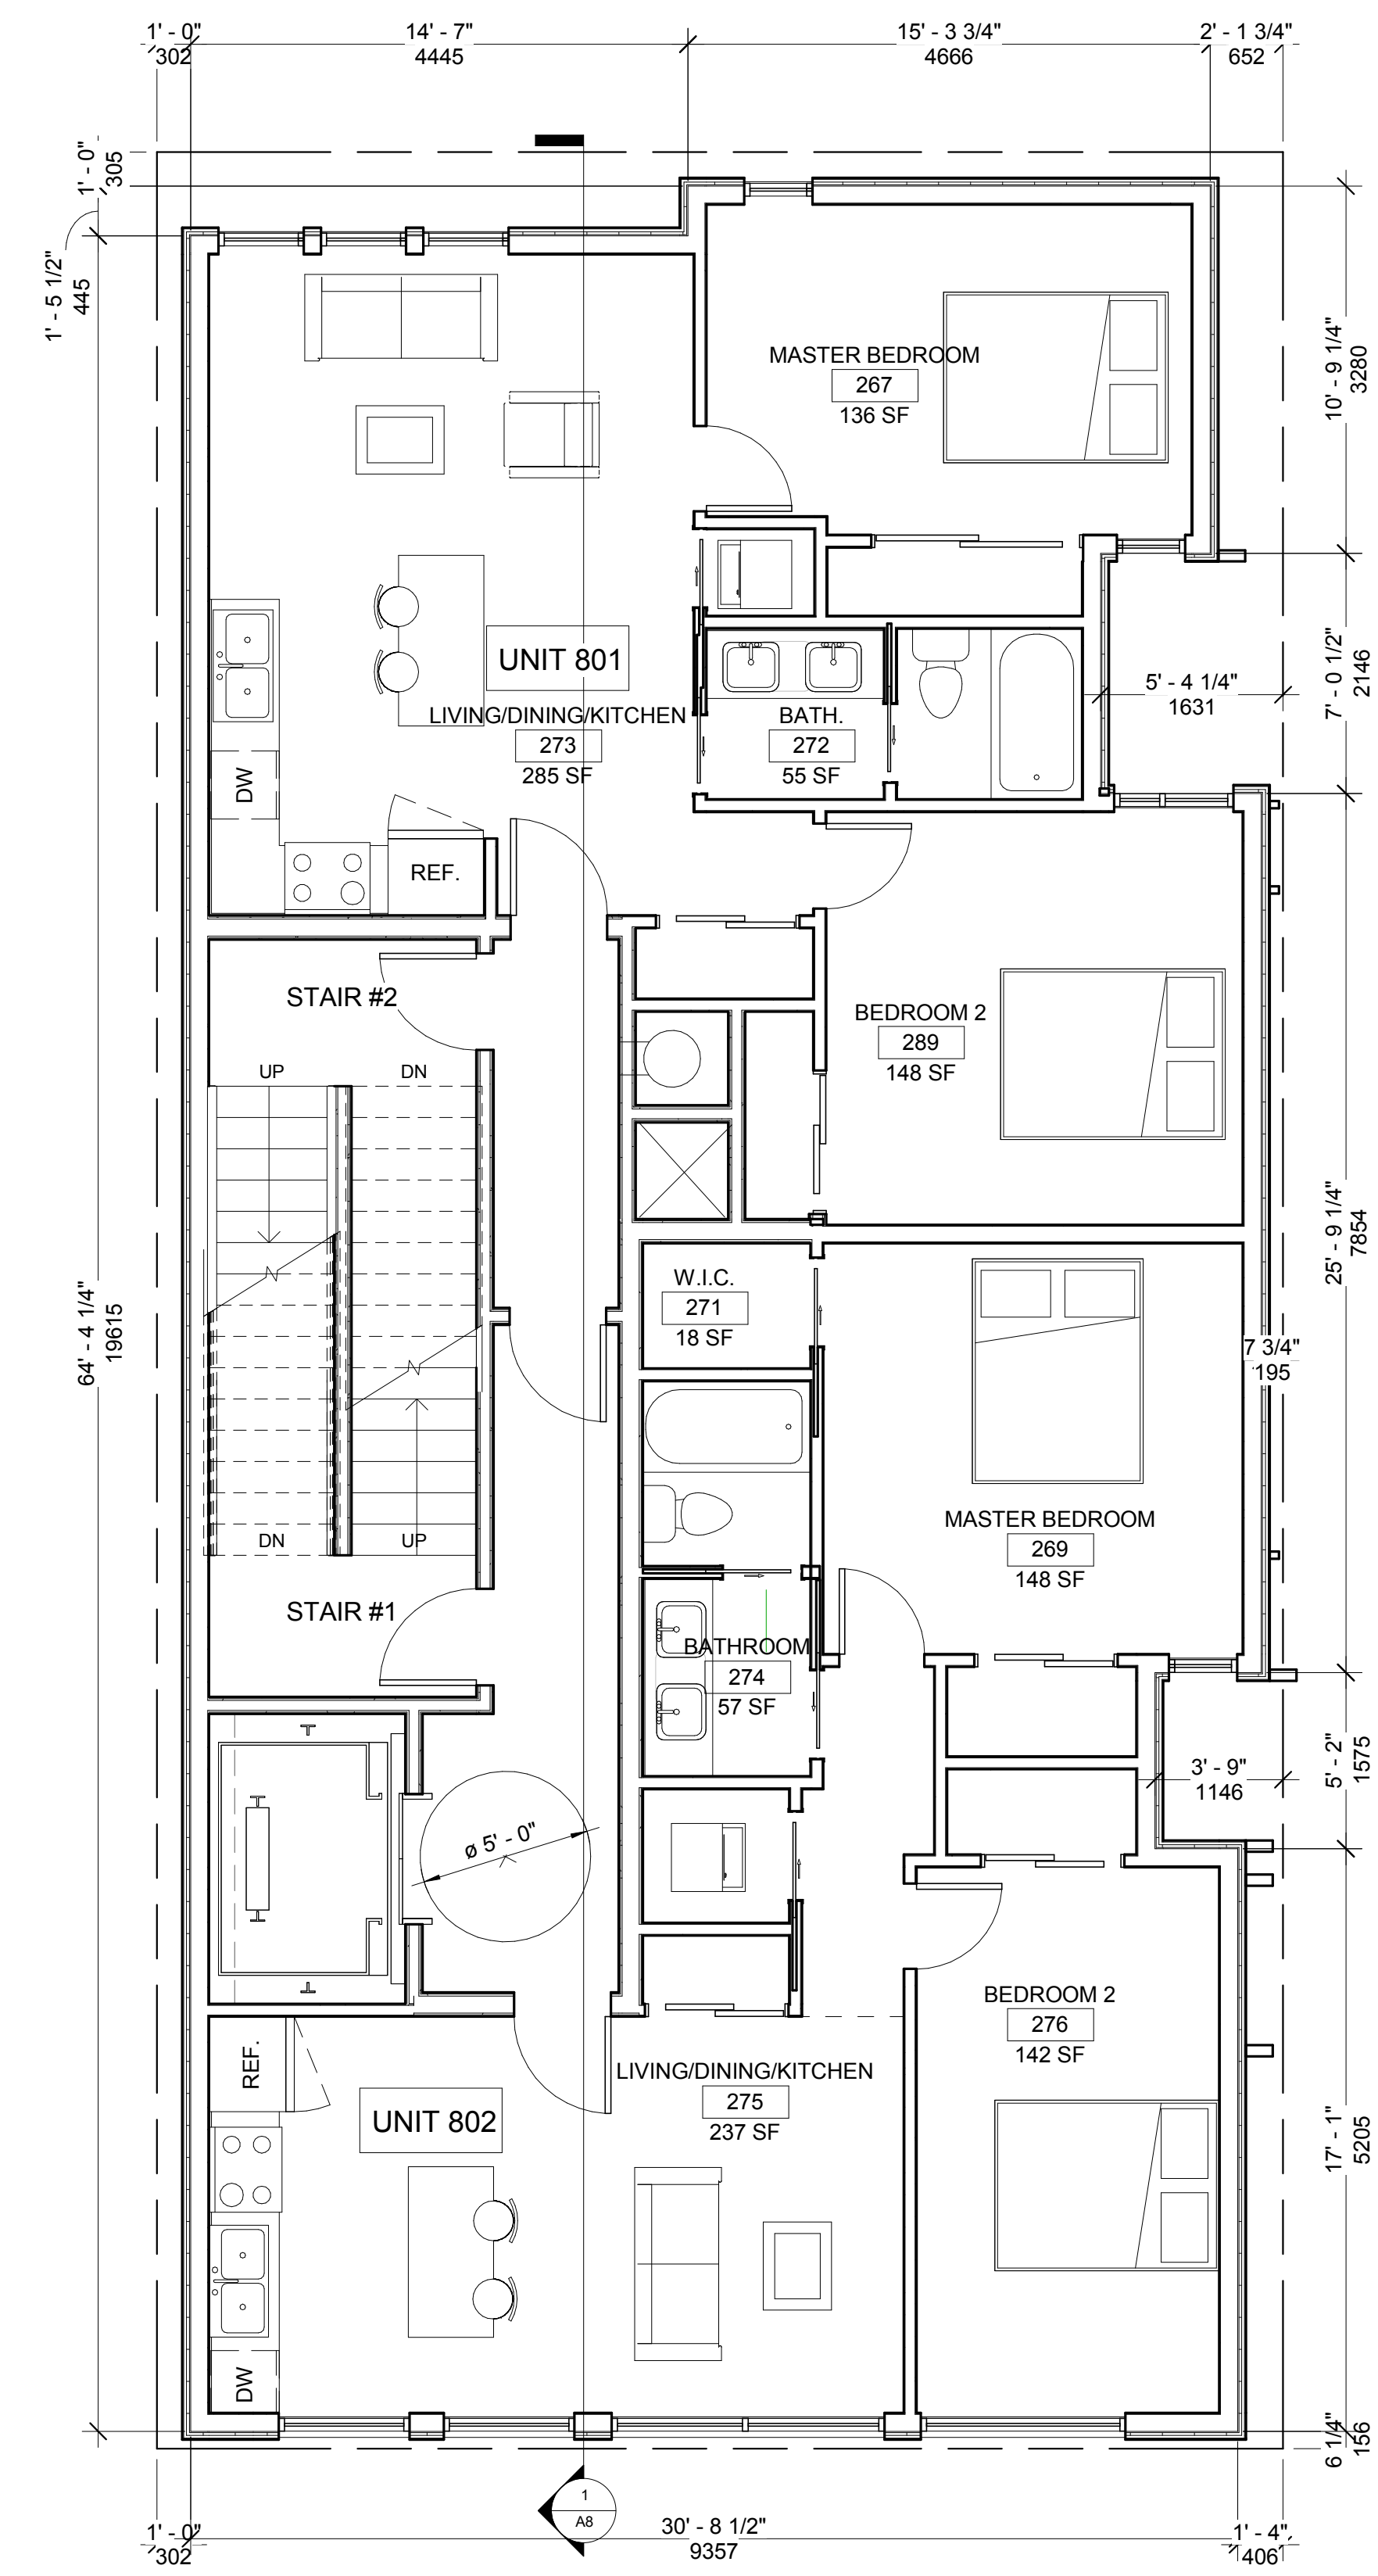

3 EIGHTH FLOOR
1/4" = 1'-0"