


- LEGEND**
- PROPERTY LINE
  - - - TREE PROTECTION FENCE
  - - - SNOW STORAGE AREA
  - EXISTING DECIDUOUS TREE TO REMAIN
  - ⊗ EXISTING CONIFEROUS TREE TO REMAIN
  - ⊗ EXISTING TREE TO BE REMOVED
  - ⊗ NEW SHRUBS/GRASSES
  - ⊗ EXISTING HEDGE
  - ⊗ EXISTING HEDGE TO BE REMOVED
  - ▨ CONCRETE
  - ▨ MULCH
  - ▨ SOD
  - ▨ EXISTING SOD
  - ⊙ EXISTING WELL
  - DC DEPRESSED CURB
  - ↔ ACCESSIBLE PARKING SIGNAGE
  - PROPOSES SANITARY MANHOLE, SEE CIVIL
  - PROPOSES CATCH BASIN, SEE CIVIL
  - PROPOSES STORM MANHOLE, SEE CIVIL
  - ⊙ PROPOSES LIGHTING, SEE ELECTRICAL

- GENERAL NOTES**
- Contractor shall verify all dimensions on site and shall report any discrepancies to the architect prior to commencement of work.
  - Contractor must comply with all codes and bylaws and other regulations by authorities having jurisdiction over the work.
  - Do not scale this drawing.
  - This drawing may not be used for construction unless sealed/signed by the architect.
  - Copyright of this drawings is reserved.


- GENERAL NOTES**
- All general site information and conditions compiled from survey and Architectural site plan by A Plus Architecture.
  - Do not scale this drawing.
  - Report any discrepancies prior to commencing work. No responsibility is born by the Landscape Architect for unknown subsurface conditions.
  - Contractor to check and verify all dimensions on site and report any errors and/or omissions.
  - Recreate all areas and items damaged as a result of construction activities.
  - Drawing may not be used for construction until signed by Landscape Architect as issued for construction.
  - The accuracy of the position of utilities is not guaranteed.
  - Individual utility co. must be contacted for confirmation of utility existence and location prior to digging.
  - This drawing is an instrument of service and requires the permission of the Landscape Architect for use. Copyright is reserved by Lashley + Associates corporation.

- LANDSCAPING NOTES**
- Plant material shall be No.1 Grade and shall comply with the Meico Guide Specifications for Nursery stock (latest edition), published by Canadian Nursery Trades Association.
  - Plant substitutions shall not be permitted unless approved by the Landscape Architect.
  - Turf areas shall be No.1 Nursery grade sod conforming to the Canadian Nursery Sod Growers Specifications, installed on min. 150mm topsoil over scarified acceptable subgrade.
  - Contractor shall guarantee all plant material for a period of one (1) full year from the date of substantial completion.
  - Obtain approval of planning prior to digging.
  - All plant beds shall be mulched with 75mm composted pine bark mulch.
  - Topsoil shall be garden silt mixture sandy loam with min. 5% organic matter and peat moss added at ratio of 1:10, topsoil to be approved by Landscape Architect.

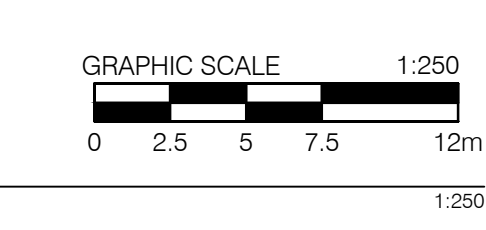

1 LANDSCAPE PLAN-PHASE 1  
L1-1

NO.	ISSUE	DATE
6	ISSUED FOR SITE PLAN RE-SUBMISSION	2018/02/14
5	ISSUED FOR SITE PLAN RE-SUBMISSION	2018/11/15
4	ISSUED FOR SITE PLAN RE-SUBMISSION	2018/10/10
3	ISSUED FOR SITE PLAN RE-SUBMISSION	2018/06/29
2	ISSUED FOR CLIENT REVIEW	2018/06/26
1	ISSUED FOR CLIENT REVIEW	2018/06/20

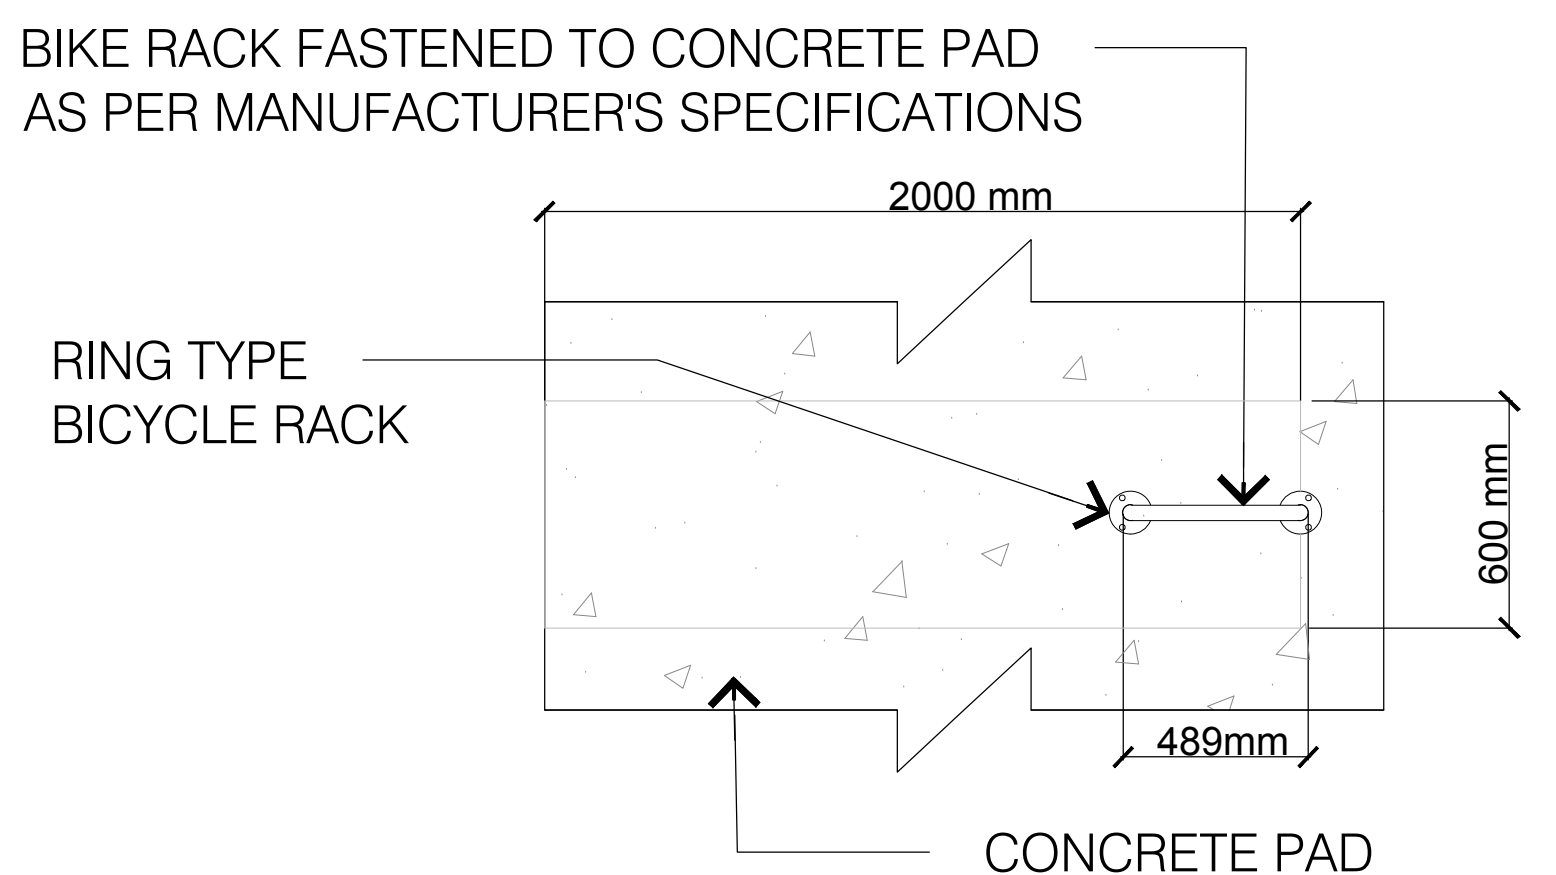

2 TYPICAL BICYCLE RACK ON CONCRETE PAD  
L1-1 NTS

**GENERAL PLANT LIST PHASE 1**

KEY	QTY	BOTANICAL NAME	COMMON NAME	SIZE	COMMENTS	SPACING O.C.
SHRUBS	Ea	8	<i>Euonymus alatus</i> 'little moser'	Little Moses Burning Bush	60cm: 5GAL	POTTED 1000mm
	Ca	7	<i>Calamagrostis acutiflora</i> 'Karl Foerster'	Feather Reed Grass	1GAL.	POTTED 700mm

**TREE INVENTORY**

NO.	SPECIES	SIZE (DBH)	HEALTH + CONDITION
1	ASH / <i>Fraxinus</i> spp.	28CM	POOR
2	ASH / <i>Fraxinus</i> spp.	27CM	POOR
3	ASH / <i>Fraxinus</i> spp.	24CM	POOR
4	RED PINE/ <i>Pinus resinosa</i>	23CM	FAIR/DIEBACK FALLING BRANCHES
5	RED PINE/ <i>Pinus resinosa</i>	19CM	FAIR/DIEBACK
6	RED PINE/ <i>Pinus resinosa</i>	22CM	FAIR/DIEBACK
7	RED PINE/ <i>Pinus resinosa</i>	26CM	FAIR
8	RED PINE/ <i>Pinus resinosa</i>	18CM	FAIR
9	WHITE SPRUCE / <i>Picea glauca</i>	19CM	GOOD/FAIR
10	ASH / <i>Fraxinus</i> spp.	27CM	POOR
11	ASH / <i>Fraxinus</i> spp.	31CM	POOR
12	WHITE SPRUCE / <i>Picea glauca</i>	29CM	GOOD
13	WHITE SPRUCE / <i>Picea glauca</i>	34CM	GOOD
14	WHITE SPRUCE / <i>Picea glauca</i>	26CM	GOOD, ADJACENT PRIVATE PROPERTY
15	WHITE SPRUCE / <i>Picea glauca</i>	30CM	GOOD, ADJACENT PRIVATE PROPERTY
16	WHITE SPRUCE / <i>Picea glauca</i>	31CM	GOOD, ADJACENT PRIVATE PROPERTY
17	WHITE SPRUCE / <i>Picea glauca</i>	29CM	GOOD, ADJACENT PRIVATE PROPERTY
18	WHITE SPRUCE / <i>Picea glauca</i>	22CM	GOOD, ADJACENT PRIVATE PROPERTY
19	WHITE SPRUCE / <i>Picea glauca</i>	21CM	GOOD, ADJACENT PRIVATE PROPERTY
20	WHITE SPRUCE / <i>Picea glauca</i>	36CM	GOOD, ADJACENT PRIVATE PROPERTY
21	WHITE SPRUCE / <i>Picea glauca</i>	22CM	GOOD, ADJACENT PRIVATE PROPERTY
22	WHITE SPRUCE / <i>Picea glauca</i>	36CM	GOOD, ADJACENT PRIVATE PROPERTY
23	WHITE SPRUCE / <i>Picea glauca</i>	38CM	GOOD, ADJACENT PRIVATE PROPERTY
24	WHITE SPRUCE / <i>Picea glauca</i>	28CM	GOOD, ADJACENT PRIVATE PROPERTY
25	WHITE SPRUCE / <i>Picea glauca</i>	32CM	GOOD, ADJACENT PRIVATE PROPERTY
26	WHITE SPRUCE / <i>Picea glauca</i>	25CM	GOOD, ADJACENT PRIVATE PROPERTY
27	WHITE SPRUCE / <i>Picea glauca</i>	29CM	GOOD, ADJACENT PRIVATE PROPERTY
28	WHITE SPRUCE / <i>Picea glauca</i>	29CM	GOOD, ADJACENT PRIVATE PROPERTY
29	WHITE SPRUCE / <i>Picea glauca</i>	30CM	GOOD, ADJACENT PRIVATE PROPERTY
30	WHITE SPRUCE / <i>Picea glauca</i>	30CM	FAIR, ADJACENT PRIVATE PROPERTY
31	WHITE SPRUCE / <i>Picea glauca</i>	26CM	GOOD
32	WHITE SPRUCE / <i>Picea glauca</i>	31CM	GOOD
33	WHITE SPRUCE / <i>Picea glauca</i>	31CM	GOOD

**TREES TO BE REMOVED IN PHASE 1**

NO.	SPECIES	SIZE (DBH)	HEALTH + CONDITION
34	WHITE SPRUCE / <i>Picea glauca</i>	29CM	FAIR
35	WHITE SPRUCE / <i>Picea glauca</i>	29CM	GOOD
36	WHITE SPRUCE / <i>Picea glauca</i>	31CM	GOOD
37	WHITE SPRUCE / <i>Picea glauca</i>	31CM	GOOD
38	WHITE SPRUCE / <i>Picea glauca</i>	31CM	FAIR
39	WHITE SPRUCE / <i>Picea glauca</i>	27CM	GOOD
40	WHITE SPRUCE / <i>Picea glauca</i>	34CM	GOOD
41	WHITE SPRUCE / <i>Picea glauca</i>	29CM	GOOD
42	WHITE SPRUCE / <i>Picea glauca</i>	29CM	FAIR
43	WHITE SPRUCE / <i>Picea glauca</i>	29CM	GOOD
44	WHITE SPRUCE / <i>Picea glauca</i>	29CM	GOOD
45	WHITE SPRUCE / <i>Picea glauca</i>	28CM	FAIR
47	WHITE SPRUCE / <i>Picea glauca</i>	29CM	GOOD
48	WHITE SPRUCE / <i>Picea glauca</i>	32CM	GOOD
49	WHITE SPRUCE / <i>Picea glauca</i>	30CM	GOOD
50	WHITE SPRUCE / <i>Picea glauca</i>	30CM	GOOD
51	WHITE SPRUCE / <i>Picea glauca</i>	30CM	FAIR
52	WHITE SPRUCE / <i>Picea glauca</i>	31CM	FAIR
53	WHITE SPRUCE / <i>Picea glauca</i>	29CM	FAIR
54	WHITE SPRUCE / <i>Picea glauca</i>	35CM	FAIR
55	WHITE SPRUCE / <i>Picea glauca</i>	31CM	FAIR
56	WHITE SPRUCE / <i>Picea glauca</i>	30CM	GOOD
58	MANITOBA MAPLE/ <i>Acer negundo</i>	18CM	GOOD
60	MANITOBA MAPLE/ <i>Acer negundo</i>	29CM	GOOD-MINOR LOWER LIMB DIEBACK
67	WHITE SPRUCE / <i>Picea glauca</i>	28CM	GOOD
72	CRABAPPLE/ <i>Malus</i> spp.	17	FAIR
75	ASH / <i>Fraxinus</i> spp.	10CM	POOR
76	RED PINE/ <i>Pinus resinosa</i>	21CM	POOR
77	RED PINE/ <i>Pinus resinosa</i>	22CM	FAIR
78	WHITE CEDAR/ <i>Thuja occidentalis</i>		GOOD

**TREES TO BE REMOVED IN PHASE 1**

NO.	SPECIES	SIZE (DBH)	HEALTH + CONDITION
46	WHITE SPRUCE / <i>Picea glauca</i>	27CM	DEAD
57	ASPEN / <i>Populus</i> spp.	18, 16CM	DEAD/DOUBLE STEM
59	MANITOBA MAPLE/ <i>Acer negundo</i>	26,28, 23,20C, M	GOOD/FAIR-SUSCEPTIBLE TO TRUNK ROT
61	MANITOBA MAPLE/ <i>Acer negundo</i>	42CM	POOR/LARGE SNAPPED LIMBS SAFETY HAZARD
62	PAPER BIRCH/ <i>Betula papyrifera</i>	26, 29CM	FAIR-DOUBLE STEMMED, SNAPPED UPPER LIMBS, DAMAGED BARK
63	NORWAY MAPLE / <i>Acer platanoides</i>	39CM	GOOD
64	NORWAY MAPLE / <i>Acer platanoides</i>	28CM	GOOD
65	NORWAY MAPLE / <i>Acer platanoides</i>	30CM	GOOD
66	NORWAY MAPLE / <i>Acer platanoides</i>	34CM	GOOD
68	ASH / <i>Fraxinus</i> spp.	33CM	POOR
69	ASH / <i>Fraxinus</i> spp.	36CM	POOR
70	ASH / <i>Fraxinus</i> spp.	28CM	POOR
71	ASH / <i>Fraxinus</i> spp.	37CM	POOR
73	RED PINE/ <i>Pinus resinosa</i>	25CM	FAIR
74	RED PINE/ <i>Pinus resinosa</i>	27CM	GOOD

ORIENTATION

SEAL

**LASHLEY**  
ARCHITECTURE  
AND SITE ENGINEERING

2200 GARDEN AVENUE  
OTTAWA, ONTARIO K1P 7T5  
TEL: 613-733-8888  
WWW.LASHLEYARCHITECTURE.COM

CLIENT

**KANATA MUSLIM ASSOCIATION**

PROJECT

**KMA MOSQUE AND COMMUNITY CENTER**  
351 SANDHILL ROAD  
KANATA, ON K2K 1X7

DRAWING TITLE

**LANDSCAPE PLAN PHASE 1**

DRAWN BY: AK + SS  
REVIEWED BY: D.L.  
START DATE: 2018/06/18  
PROJECT NO: 18710-1

DRAWING NO: **L1-1**  
REVISION NO: #17532