







SOUTH ELEVATION

 

NORTH ELEVATION

 

EAST ELEVATION

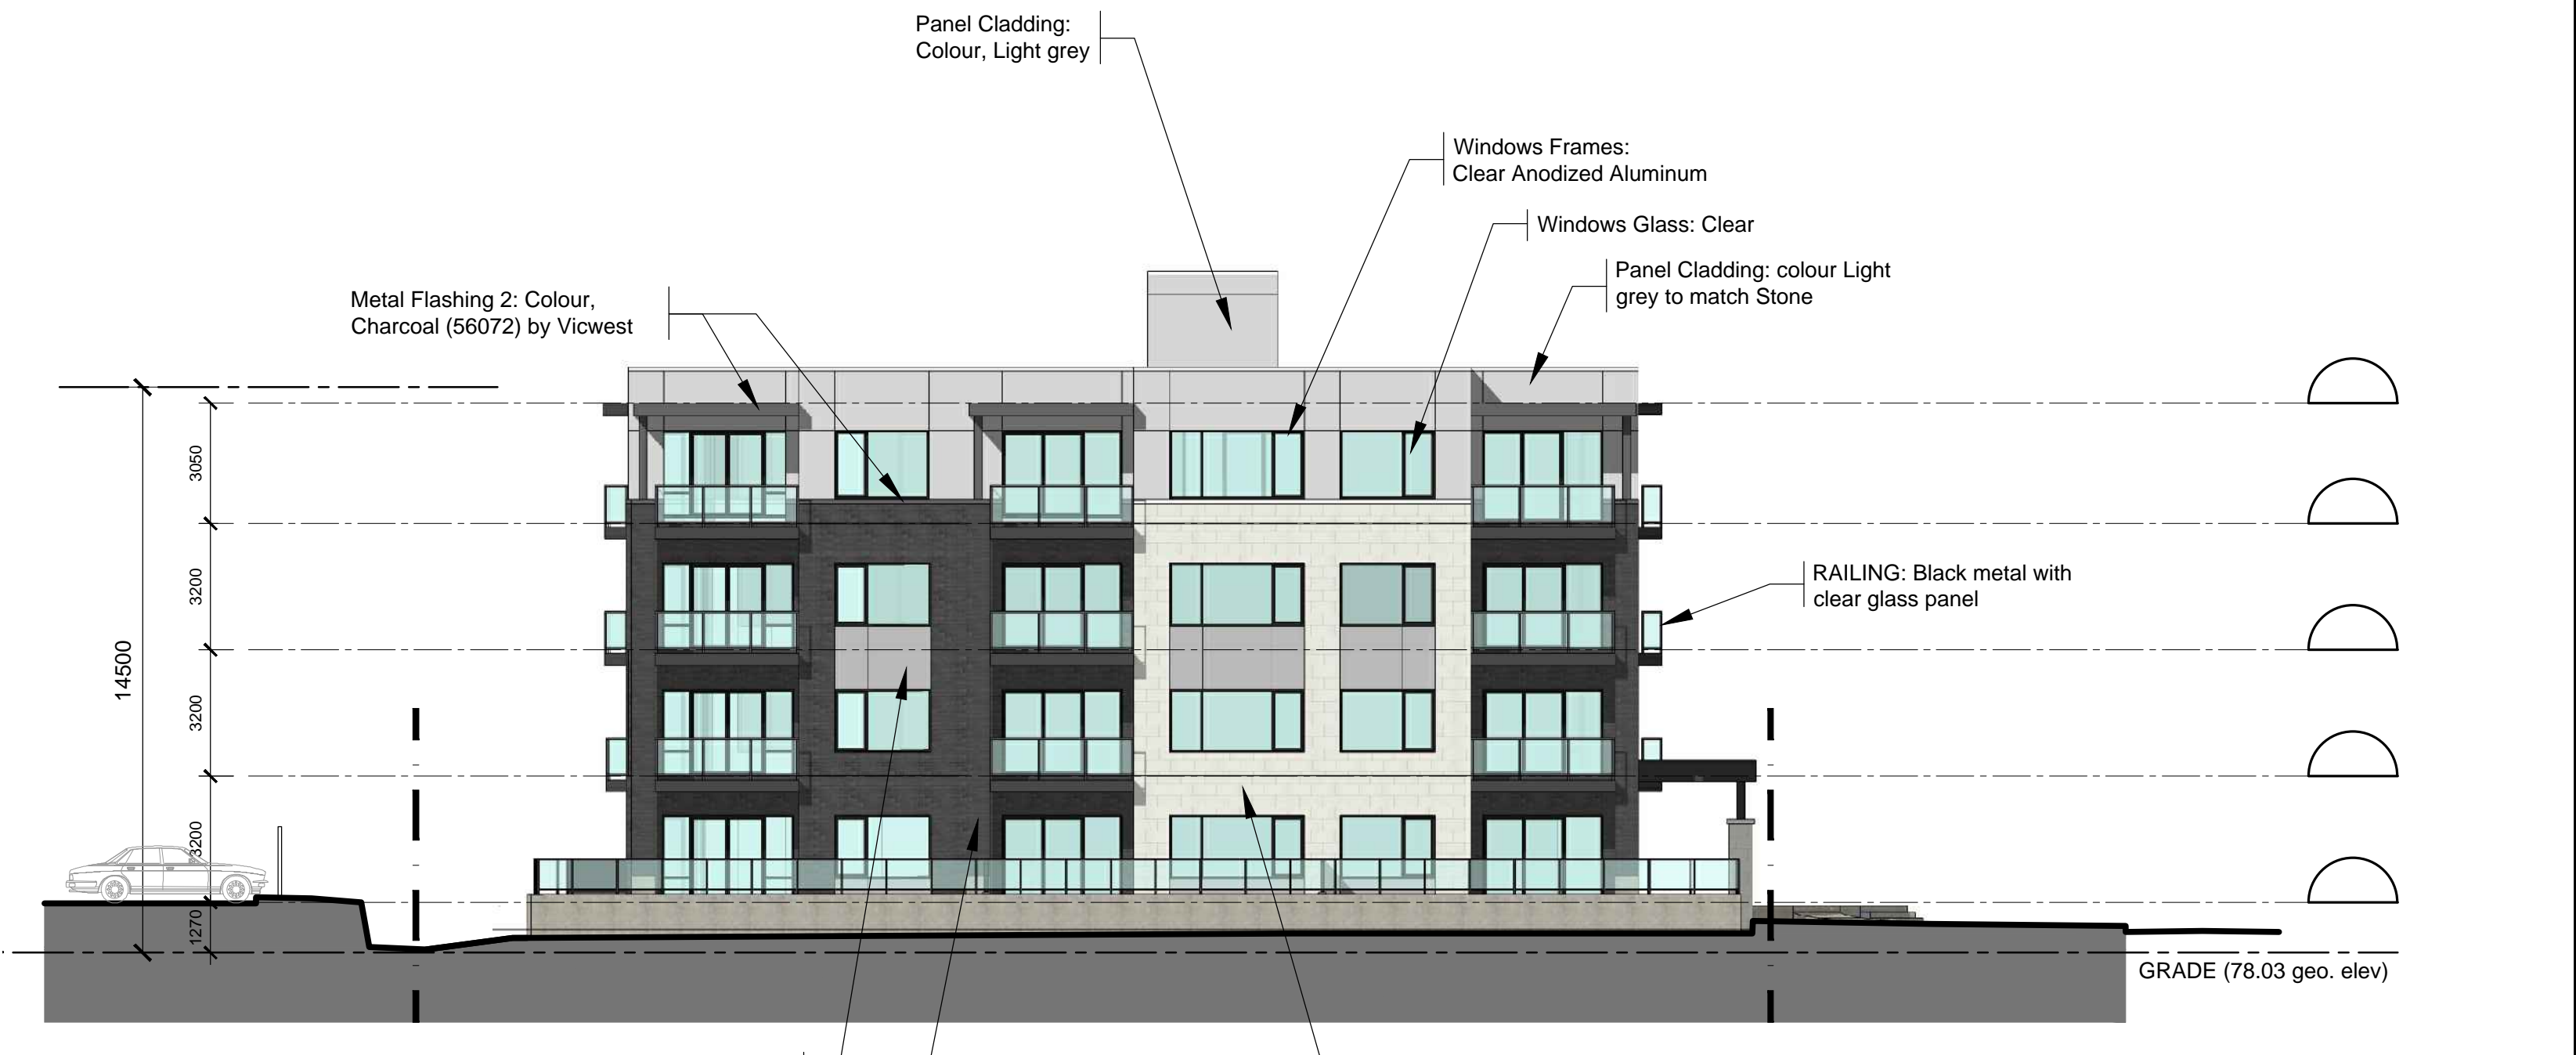 

WEST ELEVATION



IT IS THE RESPONSIBILITY OF THE APPROPRIATE CONTRACTOR TO CHECK AND VERIFY ALL DIMENSIONS ON SITE AND TO REPORT ALL ERRORS AND/OR OMISSIONS TO THE ARCHITECT.
ALL CONTRACTORS MUST COMPLY WITH ALL PERTINENT CODES AND BY-LAWS.
THIS DRAWING MAY NOT BE USED FOR CONSTRUCTION UNTIL SIGNED BY THE ARCHITECT.
DO NOT SCALE DRAWINGS.
COPYRIGHT RESERVED.

NOTATION SYMBOLS:

- INDICATES DRAWING NOTES, LISTED ON EACH SHEET.
- INDICATES ASSEMBLY TYPE; REFER TO TYPICAL ASSEMBLIES SCHEDULE.
- INDICATES WINDOW TYPE; REFER TO WINDOW ELEVATIONS AND DETAILS ON A800 SERIES.
- INDICATES DOOR TYPE; REFER TO DOOR SCHEDULE AND DETAILS ON A800 SERIES.
- DETAIL NUMBER
- TITLE
- SCALE
- DETAIL REFERENCE PAGE
- DETAIL CROSS REFERENCE PAGE

APPROVED

By Derrick Moodie at 12:37 pm, Feb 25, 2019

Derrick Moodie

DERRICK MOODIE

MANAGER

PLANNING, INFRASTRUCTURE & ECONOMIC DEVELOPMENT DEPARTMENT, CITY OF OTTAWA

REVIS	REVISION	DATE
1	REVISED AS PER S.P.C. COMMENTS	July 30, 18
2	REVISED AS PER S.P.C. COMMENTS	Apr. 06, 18
3	ISSUED FOR SITE PLAN CONTROL	Apr. 04, 17
4	ISSUED FOR DESIGN CONCEPT	Nov. 16

REVISIONS:	
ARCHITECT SEAL:	NORTH ARROW:
SEAL DATE: STAMP DATE	

CLIENT:

280 Herzberg Development Corp.

ARCHITECT:

RODERICK LAHEY ARCHITECTS INC.
56 Beech Street, Ottawa, Ontario K1S 3J6
1.613.724.9932 1.613.724.1209 www.roderycklahey.ca

PROJECT TITLE:

280 HERZBERG

OTTAWA ONTARIO

SHEET TITLE:

BUILDING ELEVATIONS

DRAWN:	CHECKED:
RV	R.L.A.
SCALE:	SHEET No.
1:150	
PROJECT No.	
1610	

A-02