
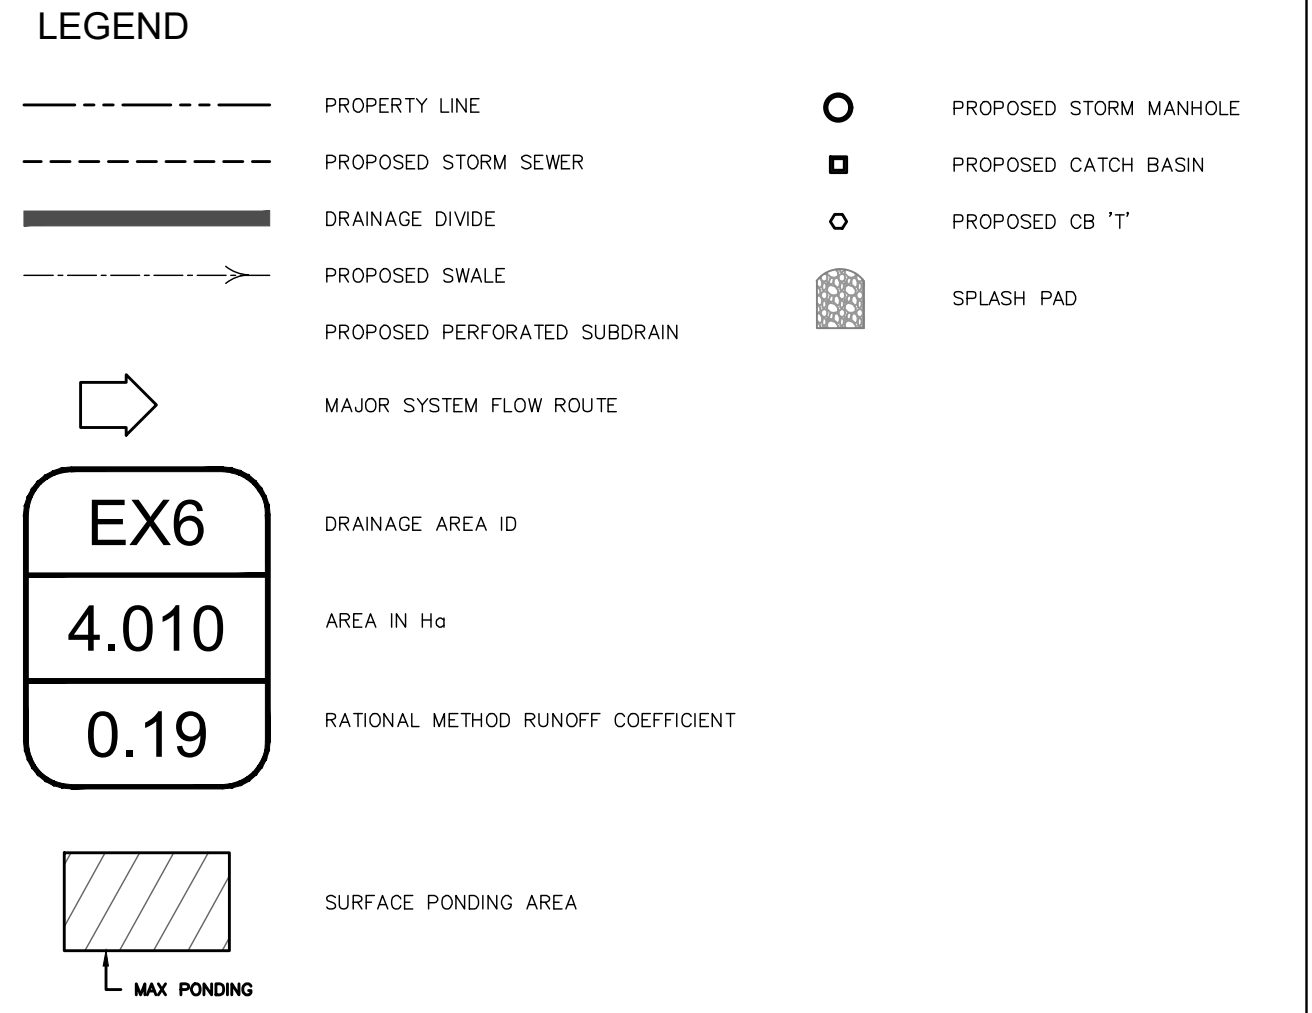
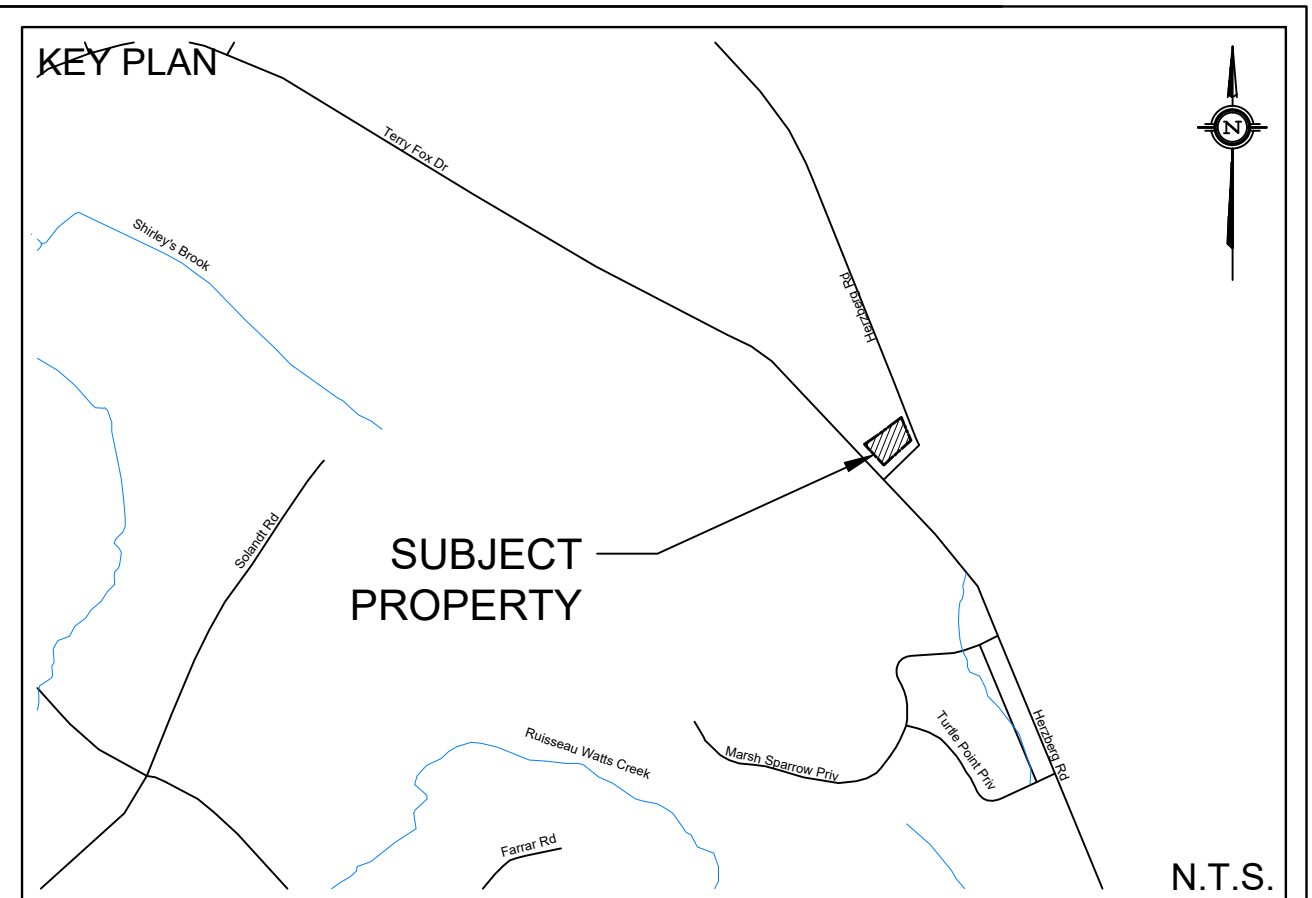


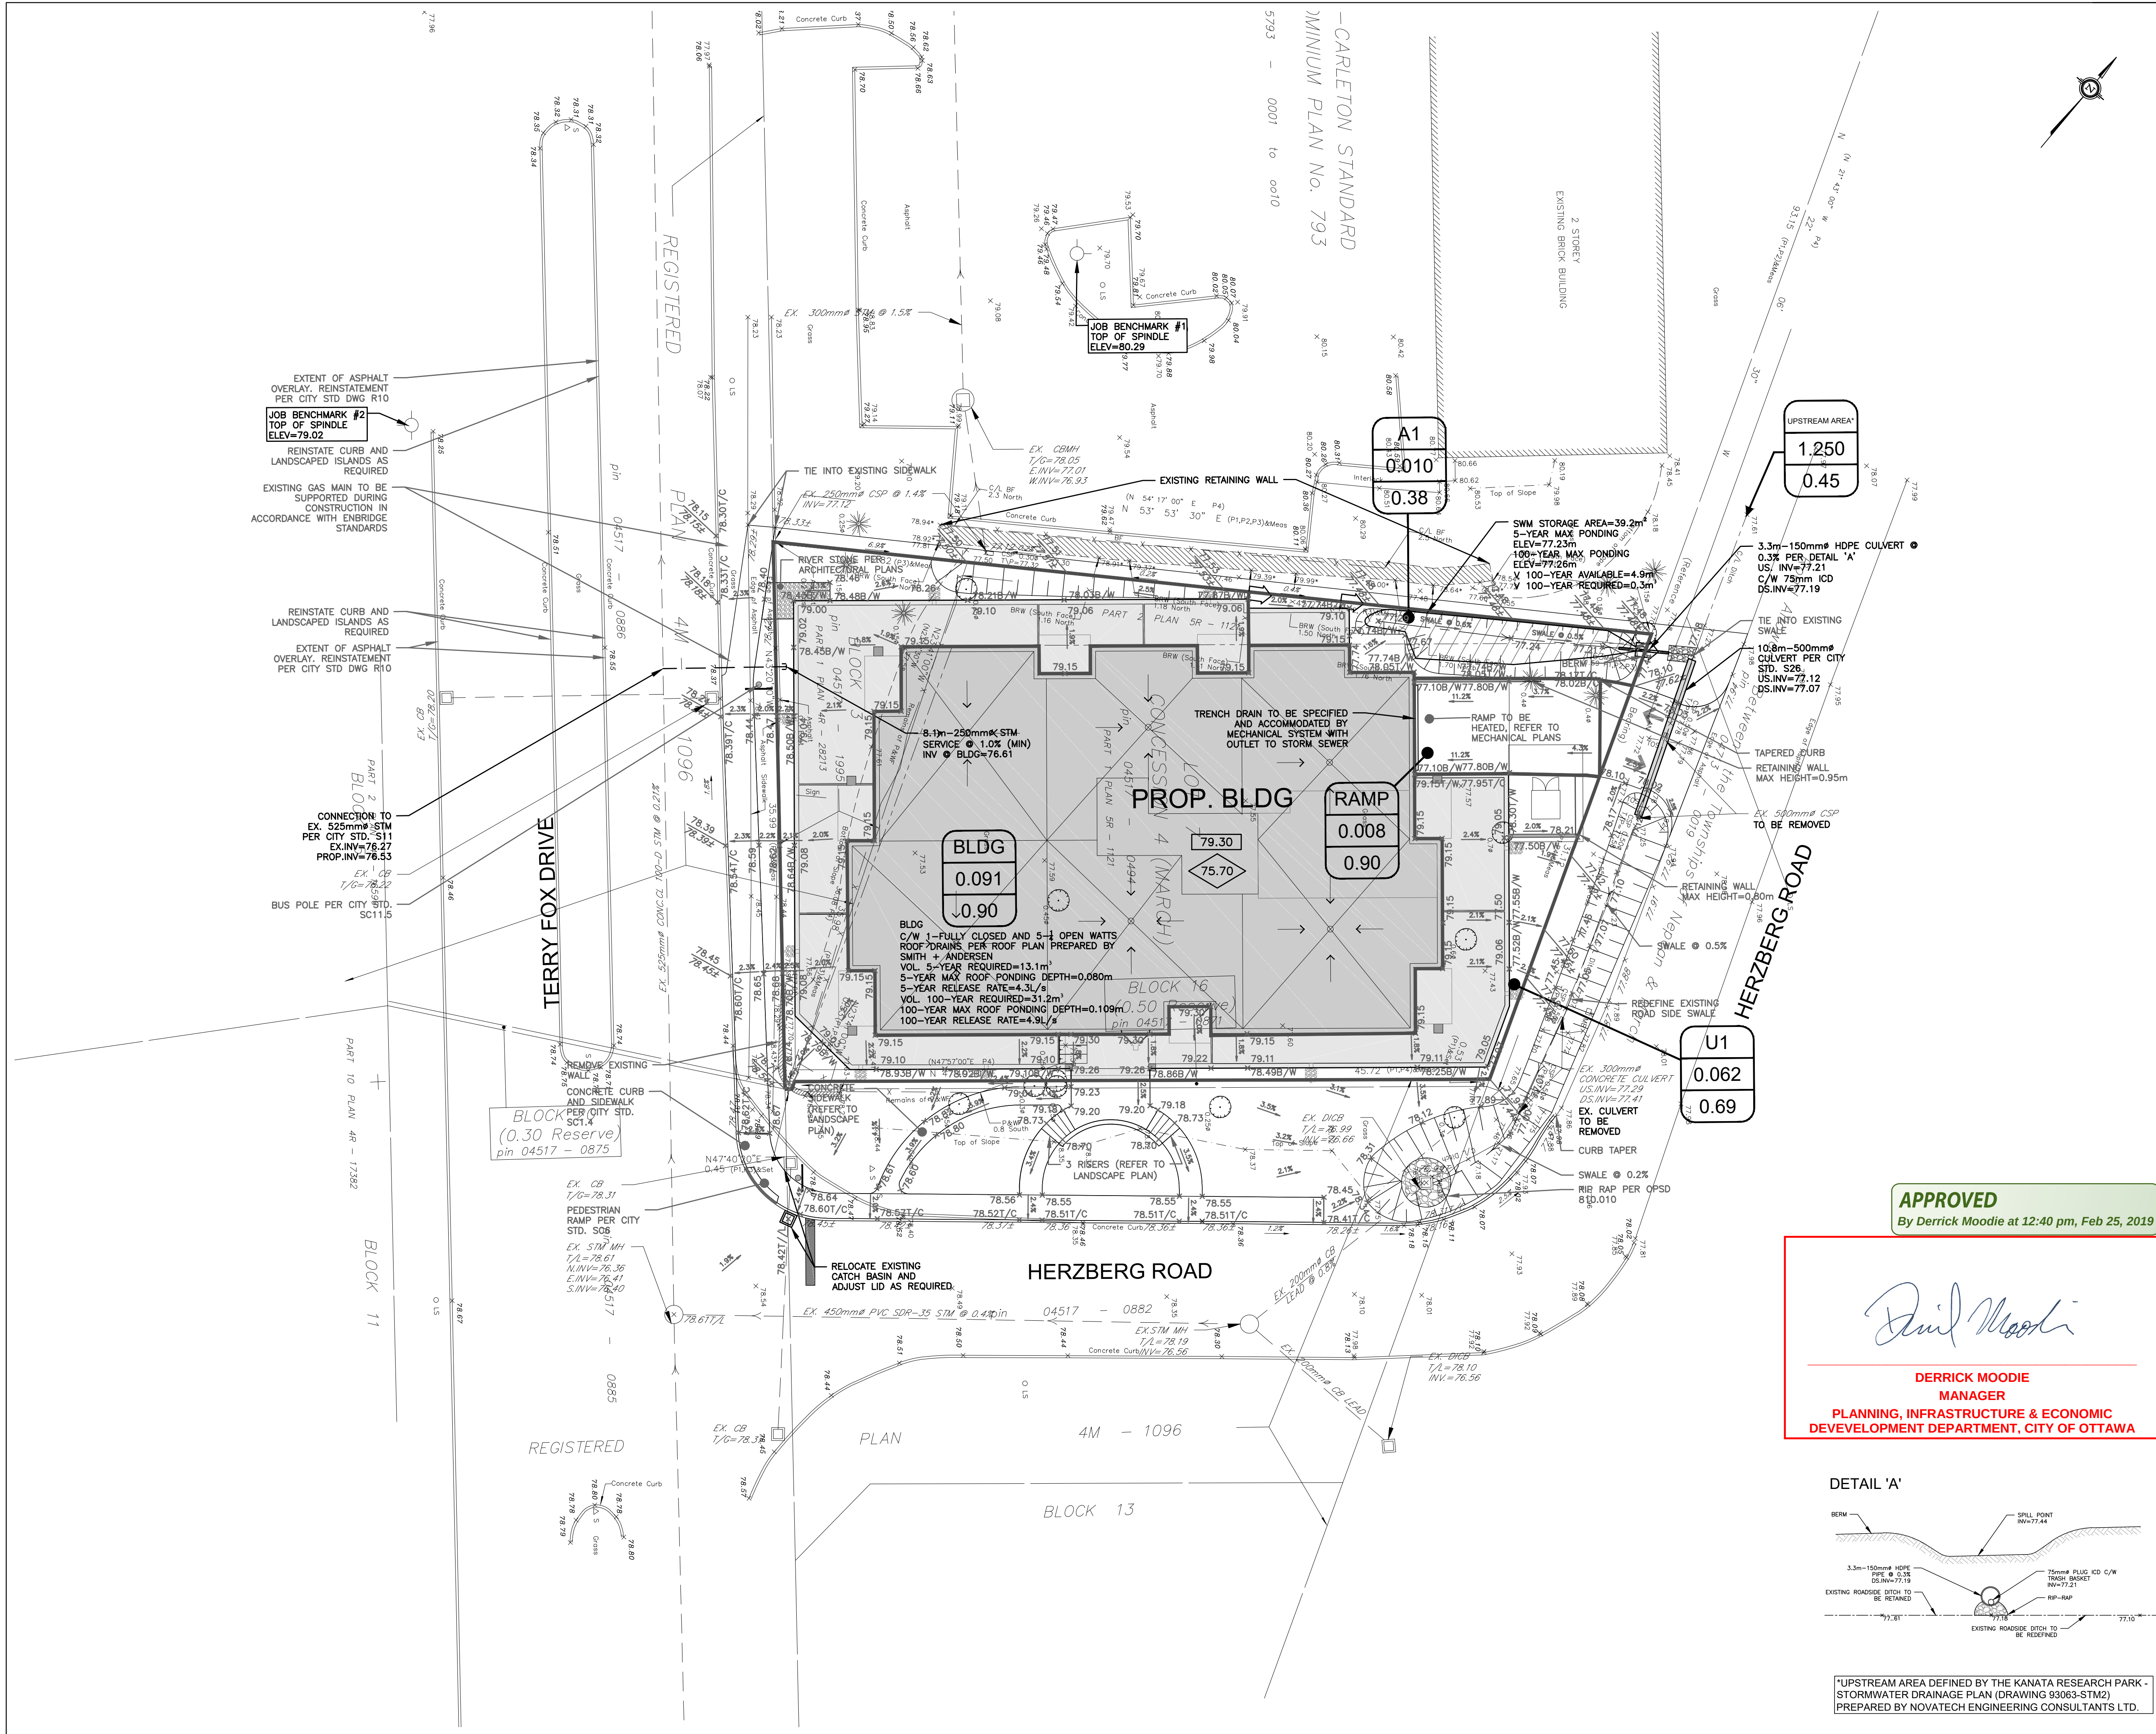


TOPOGRAPHIC INFORMATION			
TOPOGRAPHIC INFORMATION PROVIDED BY ANNIS, O'SULLIVAN, VOLLEBEKK LTD., PROJ. NO. 19308-17, DATED FEBRUARY 14, 2017			
SITE PLAN INFORMATION			
SITE PLAN PROVIDED BY RODERICK LAHEY ARCHITECT INC., PROJ. NO. 1514, DATED JULY 16, 2018			
GEOTECHNICAL STUDY			
GEOTECHNICAL RECOMMENDATIONS PROVIDED BY EXP SERVICES INC., PROJ. NO. OTT-00203421-A0, DATED JUNE 6, 2012			
SITE SERVICING AND STORMWATER MANAGEMENT STUDY			
SERVICING AND STORMWATER MANAGEMENT RECOMMENDATIONS PROVIDED BY DSEL, PROJ. NO. 17-905, DATED OCTOBER 2018			
BENCH MARK			
TOP OF FIRE HYDRANT LOCATED NORTH OF SITE, ELEV=80.29			
TOP OF FIRE HYDRANT LOCATED NORTH WEST OF SITE, ELEV=79.02			
No.	BY	YY.MM.DD	DESCRIPTION
6	A.J.G.	18.10.23	ISSUED FOR MUNICIPAL APPROVAL
5	A.J.G.	18.10.11	ISSUED FOR MUNICIPAL APPROVAL
4	A.J.G.	18.07.31	ISSUED FOR MUNICIPAL REVIEW
3	A.J.G.	18.04.13	ISSUED FOR MUNICIPAL REVIEW
2	A.J.G.	17.10.04	ISSUED FOR MUNICIPAL REVIEW
1	A.J.G.	17.03.29	ISSUED FOR MUNICIPAL REVIEW

APPROVED
By Derrick Moodie at 12:40 pm, Feb 25, 2019

Derrick Moodie

DERRICK MOODIE
MANAGER
PLANNING, INFRASTRUCTURE & ECONOMIC
DEVELOPMENT DEPARTMENT, CITY OF OTTAWA

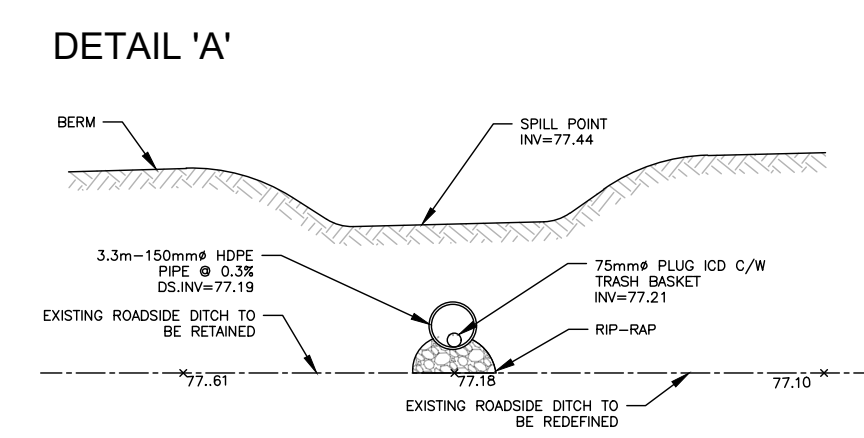

"UPSTREAM AREA DEFINED BY THE KANATA RESEARCH PARK - STORMWATER DRAINAGE PLAN (DRAWING 93063-STM2) PREPARED BY NOVATECH ENGINEERING CONSULTANTS LTD.

PROJECT No. 17-905

STORMWATER MANAGEMENT PLAN
280 HERZBERG ROAD

280 HERZBERG DEVELOPMENT CORP.

DSEL
david schaeffer engineering ltd
SMART SUBDIVISIONS™

DRAWN BY: A.J.G. CHECKED BY: R.D.F. DRAWING NO. SHEET NO.
DESIGNED BY: A.J.G. CHECKED BY: R.D.F.
SCALE: 1:200 DATE: OCTOBER 2018 **SWM-1** 1 of 1

118 Iber Road
Stittsville, Ontario, K2S 1E9
Tel. (613) 836-3070

120 Iber Road Unit 103
Stittsville, Ontario, K2S 1E9
Tel. (613) 836-0856
Fax. (613) 836-7183
www.DSEL.ca