## rla/architecture


SCALE = 1 : 250

NORTH ELEVATION


3 A04

> SOUTH, WEST, NO AND EAST ELEVAT GARBAGE ENCLOS SCALE: 1:250


PLOT DATE: Thursday, June 28, 2018

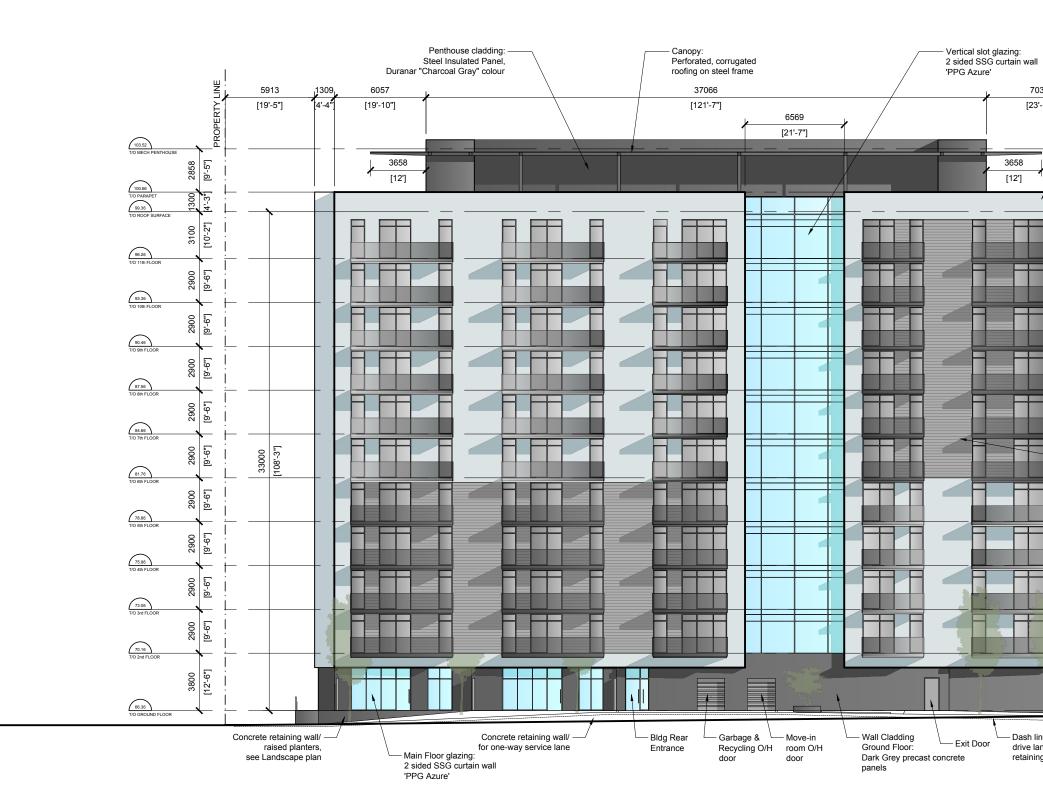




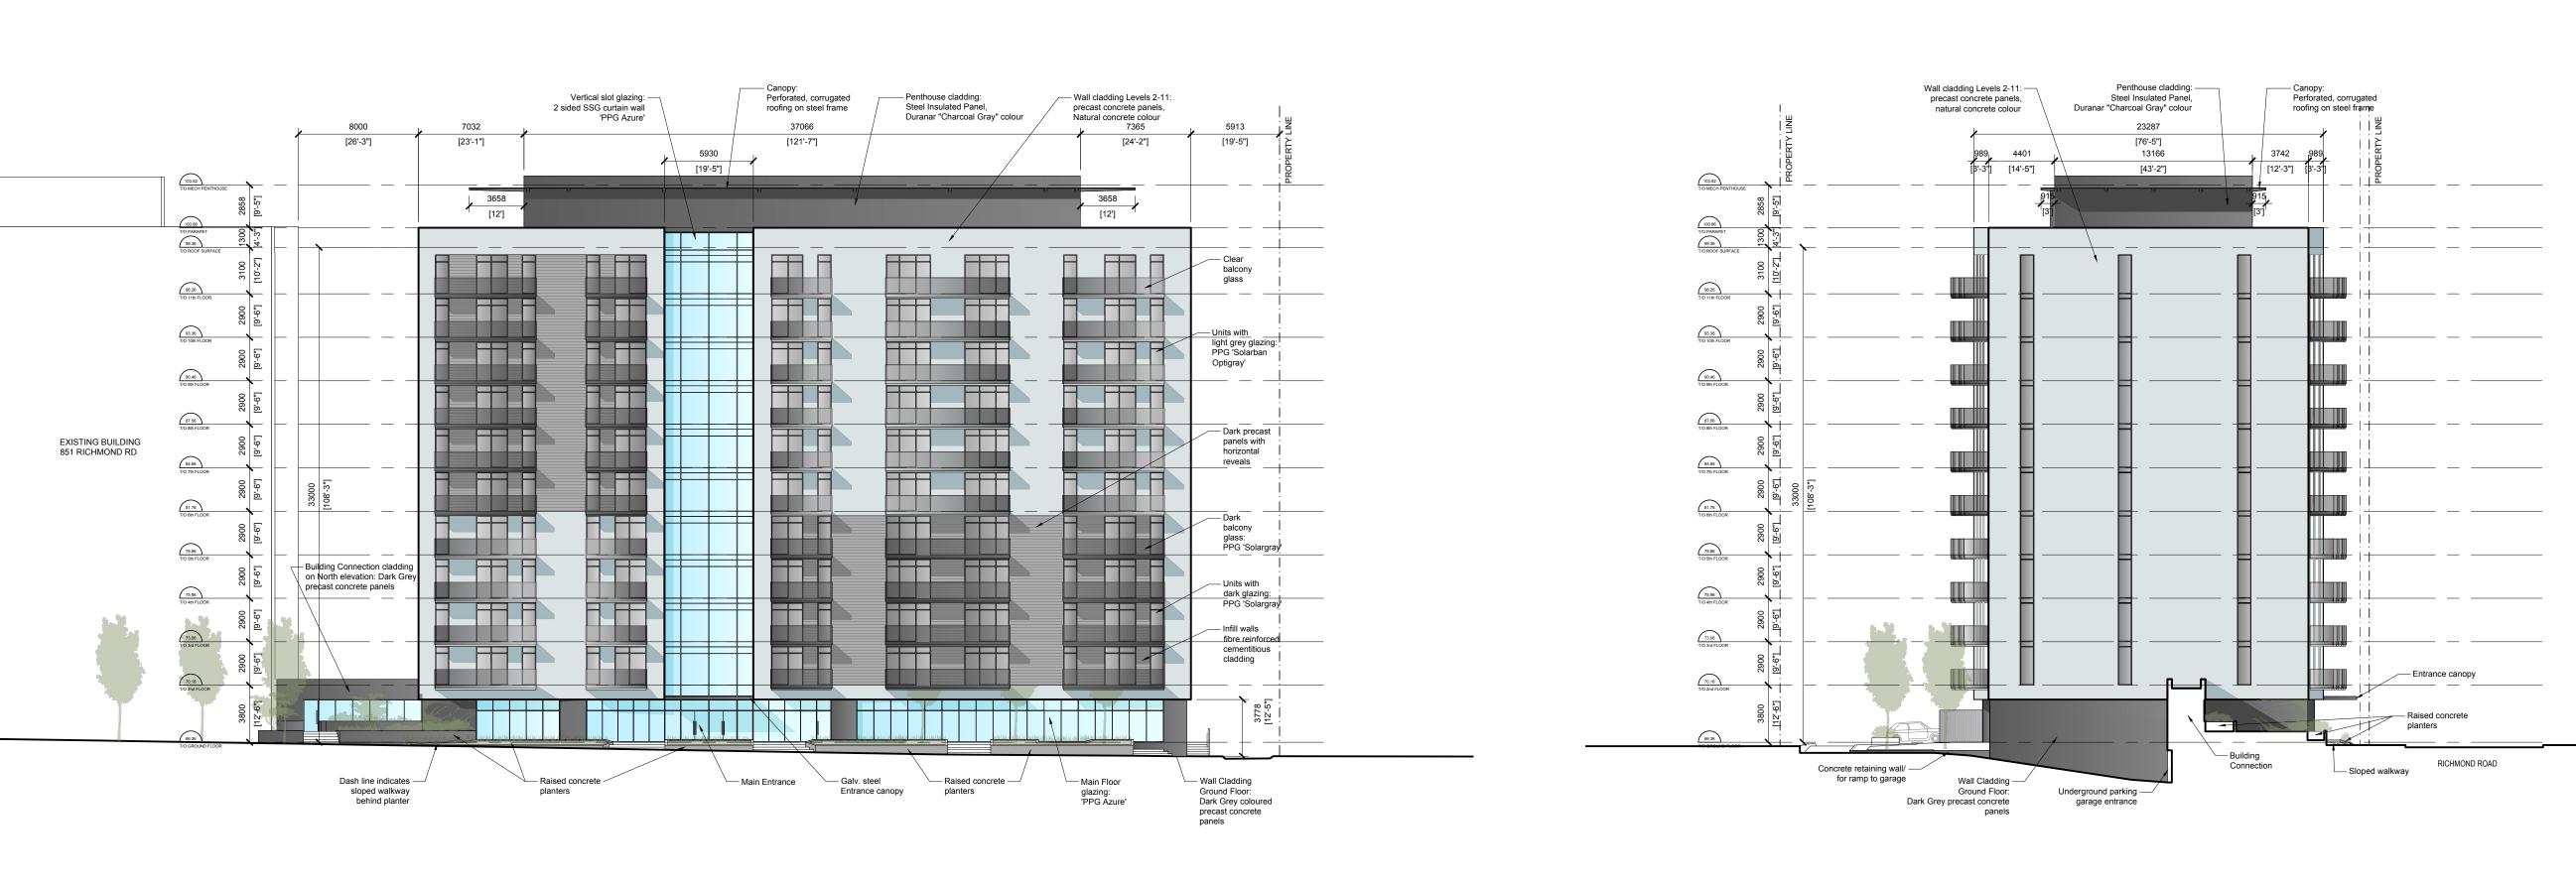



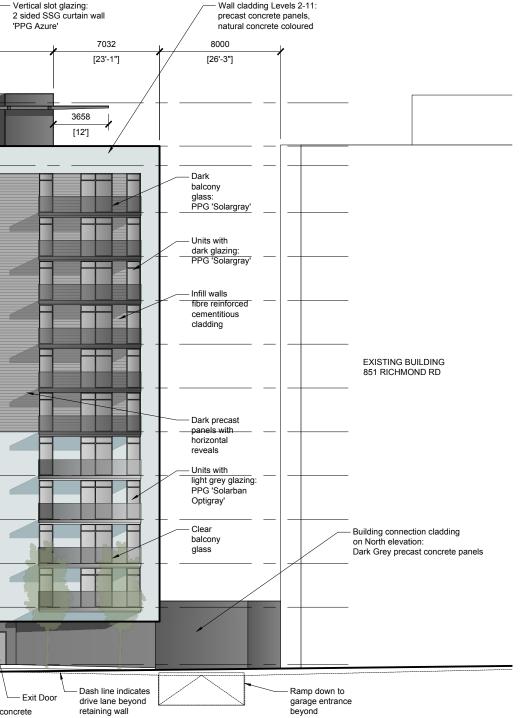

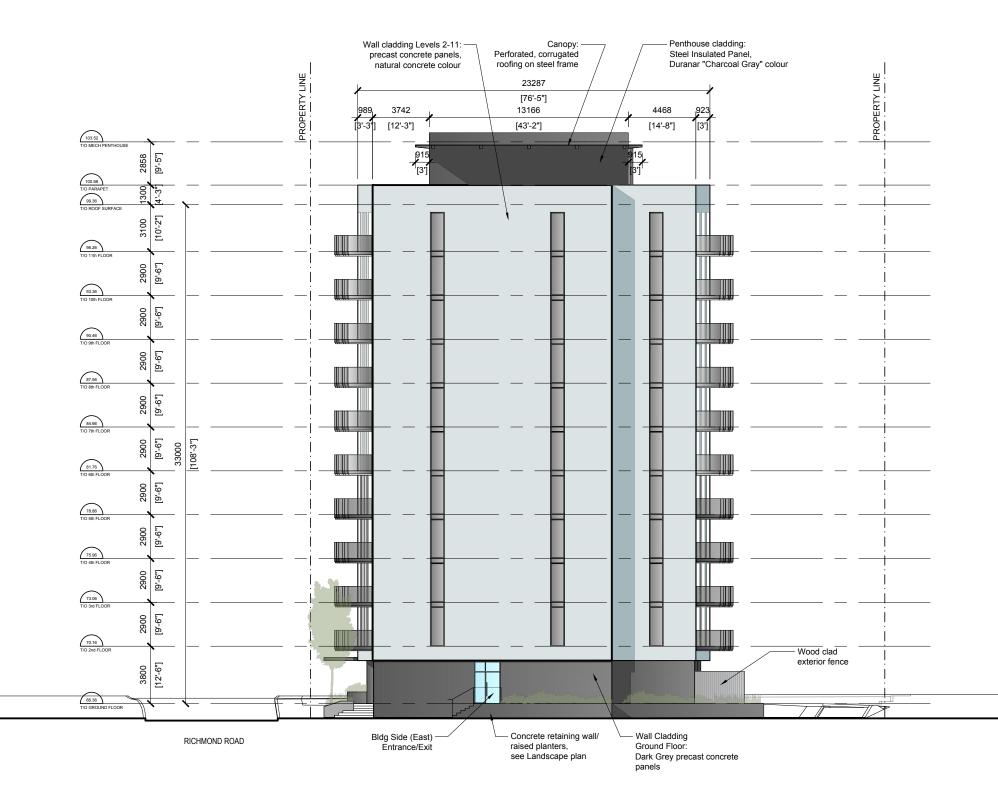






DRTH  1  RESUBMISSION FOR SITE PLAN APPROVAL  Jun. 22, 2018  THIS    TIONS,	DAY OF	55
TIONS,	_ DAY OF	
DE DE PLANNING,	RRICK MOODIE, N /ELOPMENT REVI INFRASTRUCTUR INT DEPARTMENT	IE RE






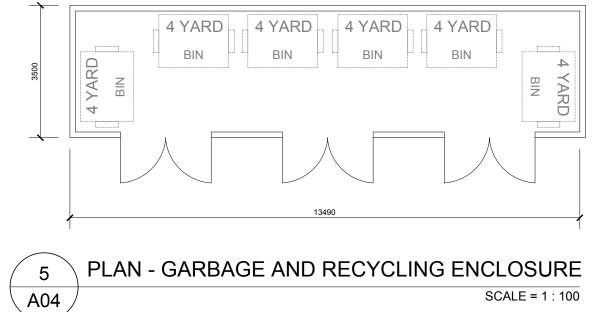


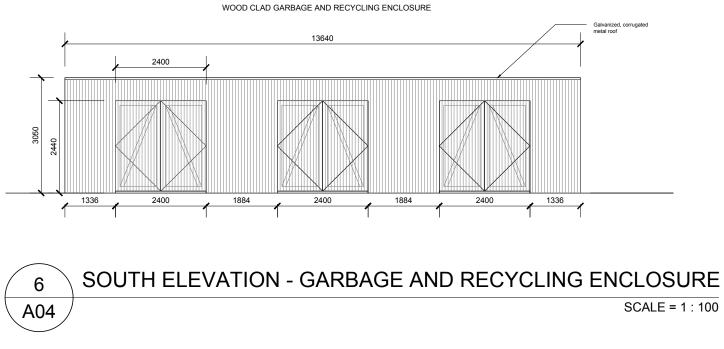

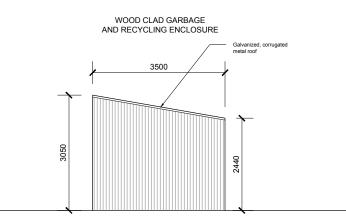

EAST ELEVATION - GARBAGE AND RECYCLING ENCLOSURE 7 A04

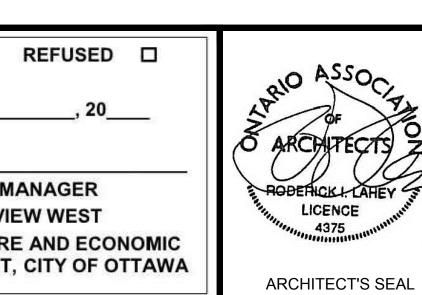

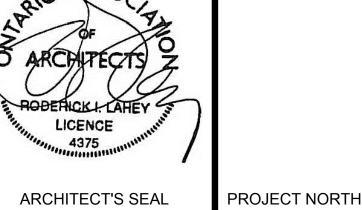

851 RICHMOND ROAD

