
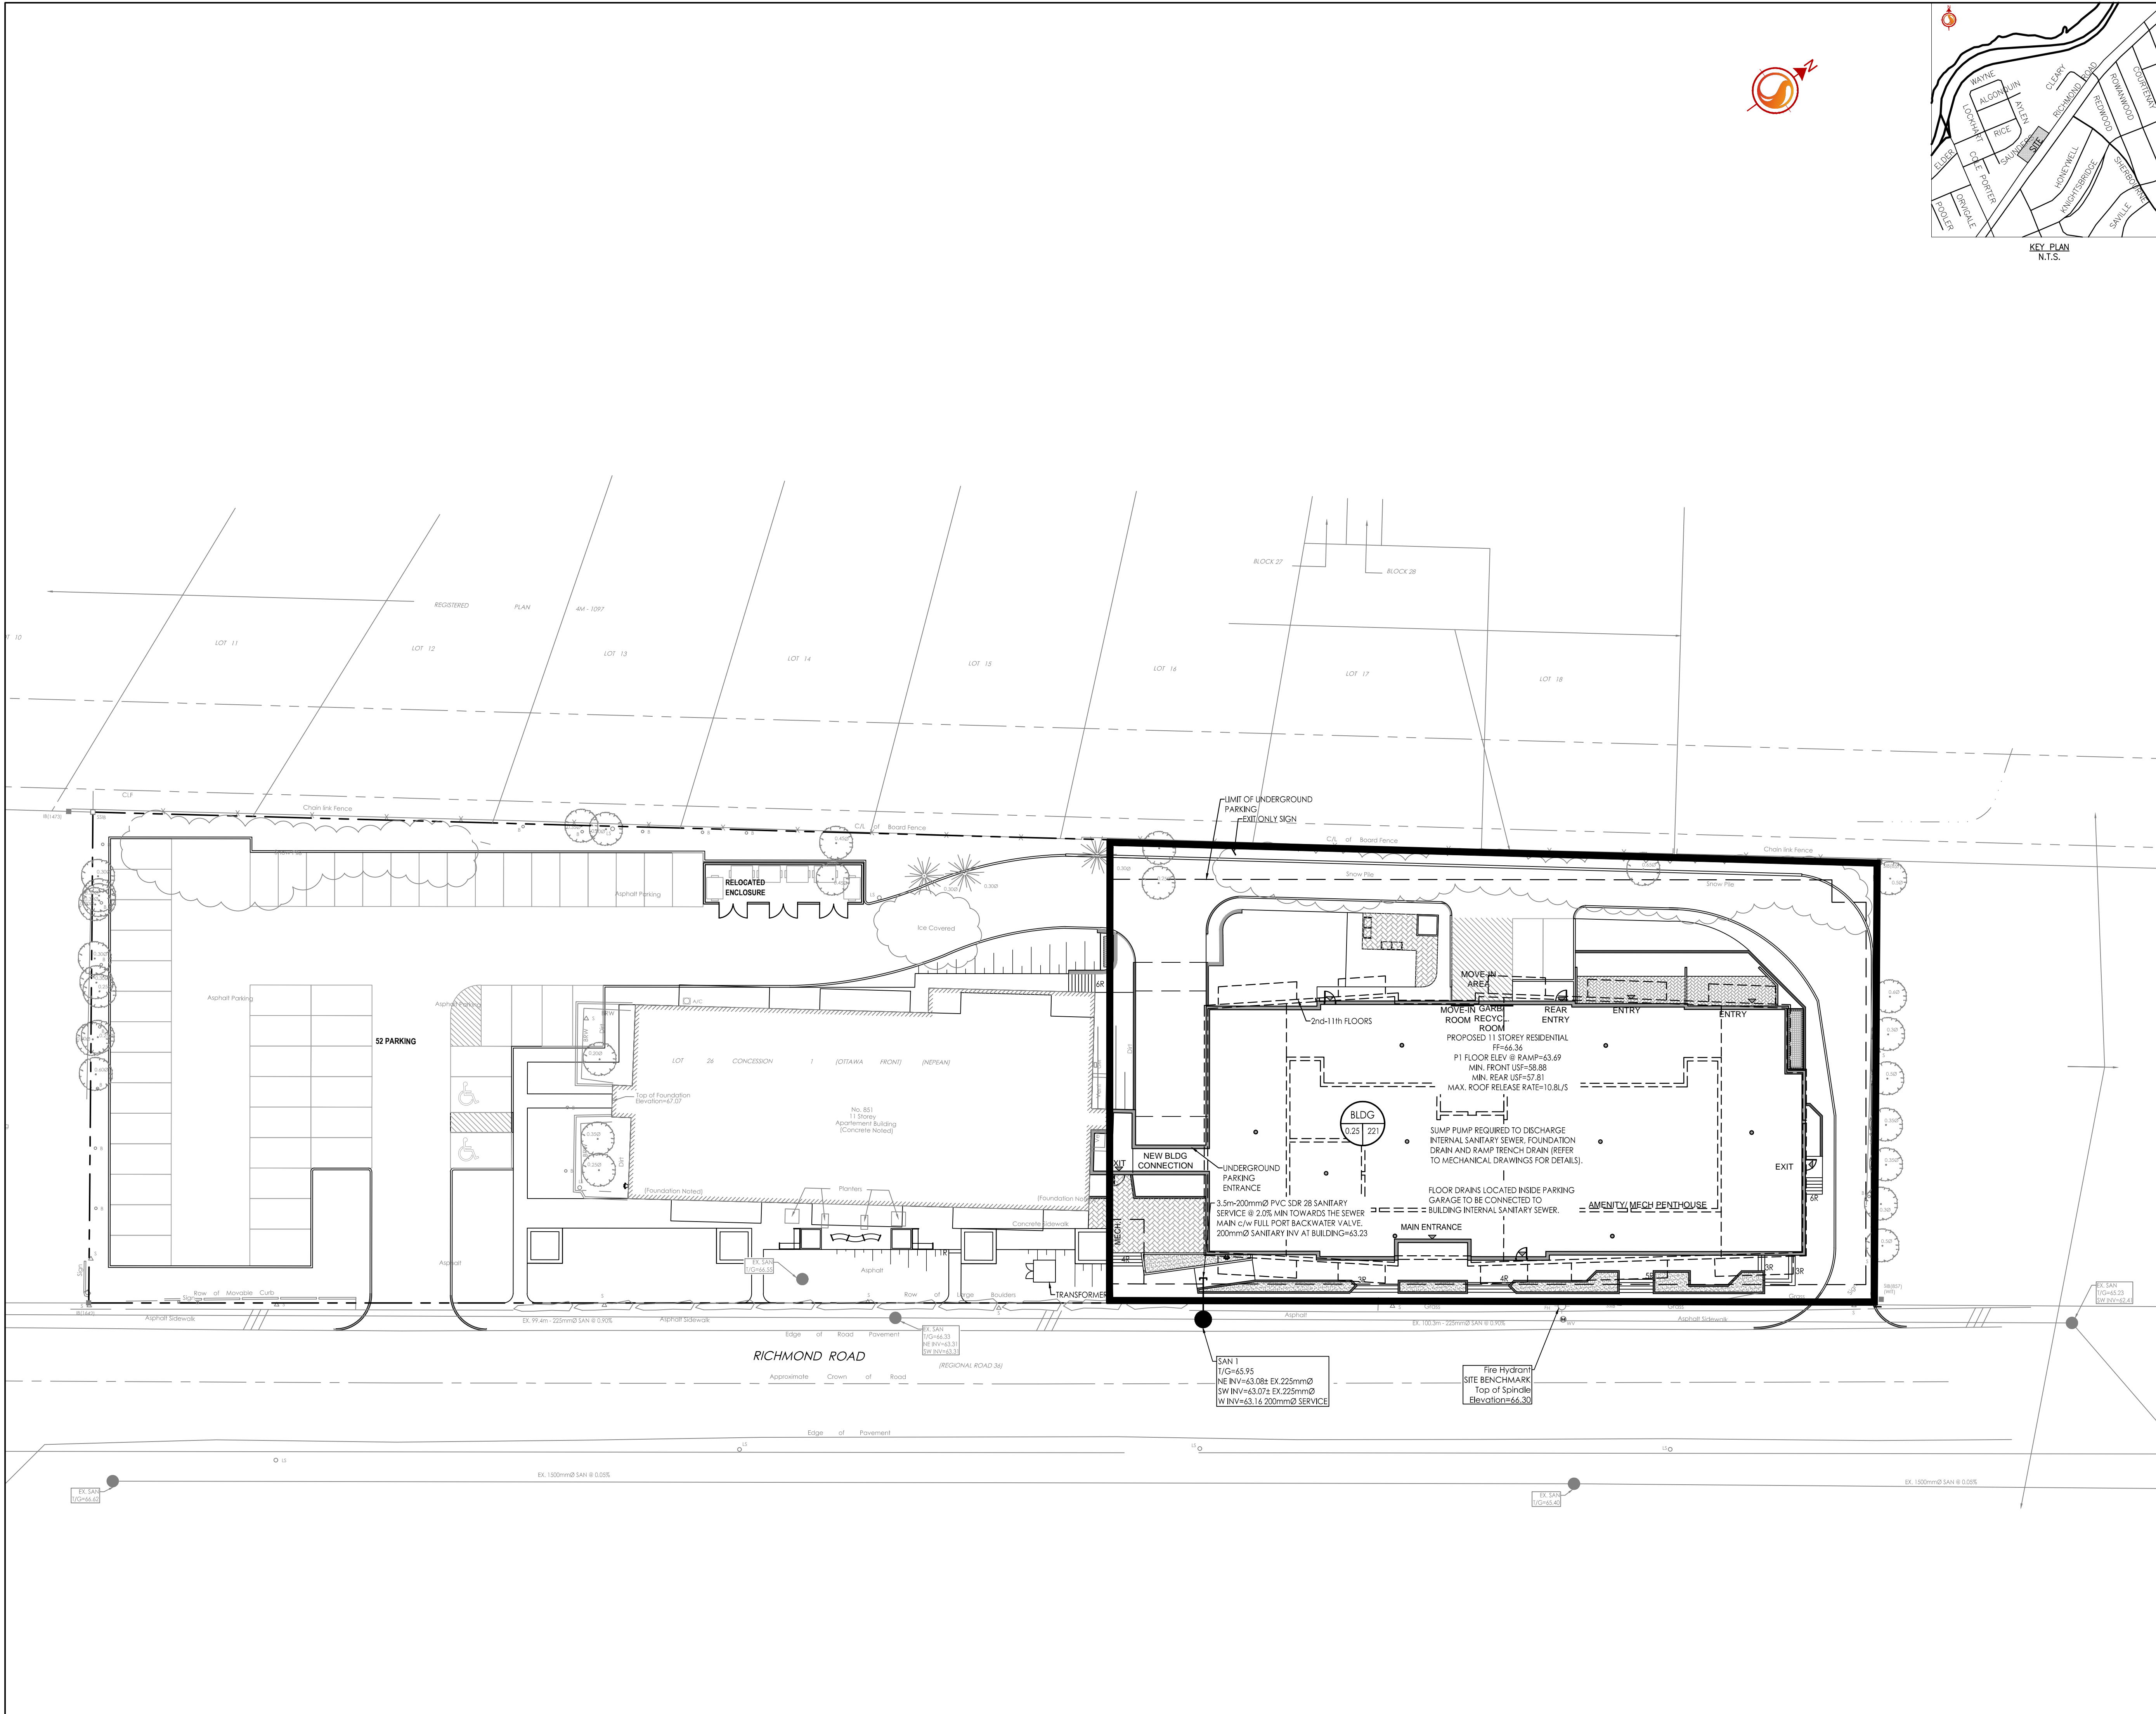
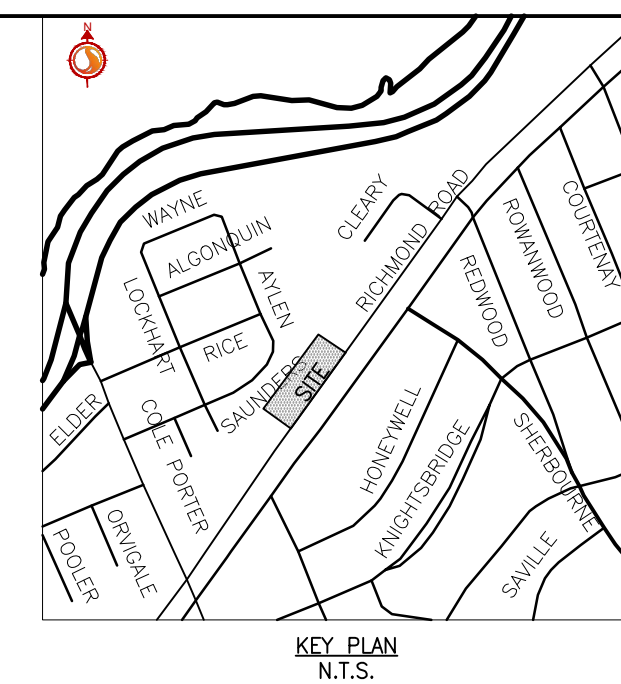


Copyright Reserved

The Contractor shall verify and be responsible for all dimensions. DO NOT scale the drawing - any errors or omissions shall be reported to Stantec without delay.
The Copyrights to all designs and drawings are the property of Stantec. Reproduction or use for any purpose other than that authorized by Stantec is forbidden.

Legend

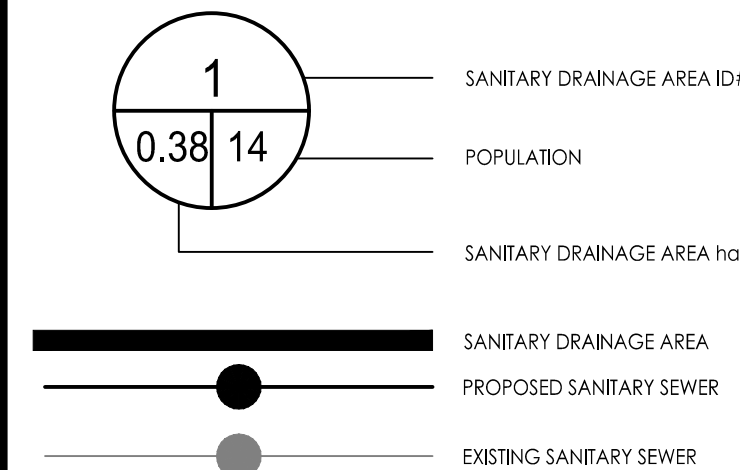

APPROVED
By Laurel McCreight at 8:55 am, Mar 01, 2019

Derrick Moodie
DERRICK MOODIE
MANAGER
PLANNING, INFRASTRUCTURE & ECONOMIC
DEVELOPMENT DEPARTMENT, CITY OF OTTAWA

6	REVISED AS PER CITY COMMENTS	WAJ	SGG	18.10.10	
5	REVISED AS PER CITY COMMENTS	WAJ	SGG	18.08.28	
4	ISSUE FOR FOUNDATION PERMIT	SL	SGG	18.07.13	
3	REVISED AS PER CITY COMMENTS	WAJ	SGG	18.06.29	
2	REVISED AS PER CITY COMMENTS	WAJ	SGG	18.03.29	
1	ISSUED FOR FIRST SUBMISSION	WAJ	SGG	17.10.05	
Revision		By	Appd.	YY.MM.DD	
File Name: 160401329-DB		WAJ	SGG	WAJ	17.06.14
		Dwn.	Chkd.	Dsgn.	YY.MM.DD

Permit-Seal

Client/Project
HOMESTEAD
HOMESTEAD LAND HOLDINGS LIMITED
THE KENSINGTON
851 RICHMOND ROAD
OTTAWA, ON

Title
SANITARY DRAINAGE PLAN

Project No. 160401329
Drawing No. SA-1
Scale 1:250
Sheet 6 of 6
Revision 6

W:\active\160401329_851 Richmond Road\Design\Drawing\160401329-DB.dwg
2018/10/10 11:13 PM by: GMB - Sheraton