


GENERAL NOTES


- A THE CONTRACTOR SHALL CHECK AND VERIFY ALL DIMENSIONS AND FINISHES AND REPORT ALL DISCREPANCIES TO THE ARCHITECT.
- B DO NOT SCALE DRAWINGS.
- C ALL WORK SHALL CONFORM WITH THE ONTARIO BUILDING CODE AND THE REQUIREMENTS OF ALL AUTHORITIES HAVING JURISDICTION.
- D THIS DRAWING IS THE EXCLUSIVE PROPERTY OF CHRISTOPHER SIMMONDS ARCHITECT INC. COPYRIGHT RESERVED.

MATERIAL SCHEDULE


- AC PRE-FINISHED ALUMINUM EXTERIOR CLADDING
- CP CAST-IN-PLACE CONCRETE
- GP GEMENT PAVING
- GL2 SPANREL GLASS
- IM INSULATED METAL DOOR
- MC PRE-FINISHED METAL FLASHING
- MS PRE-FINISHED METAL SILL FLASHING - CONCEALED
- MA PRE-FINISHED ALUMINUM TRIM FLASHING
- MG PRE-FINISHED METAL BAR GRATING
- PC PERFORATED METAL PANEL
- RS STAINLESS STEEL ROOF SCUPPER
- SC STONE COPING/MASONRY SILL - SLOPED

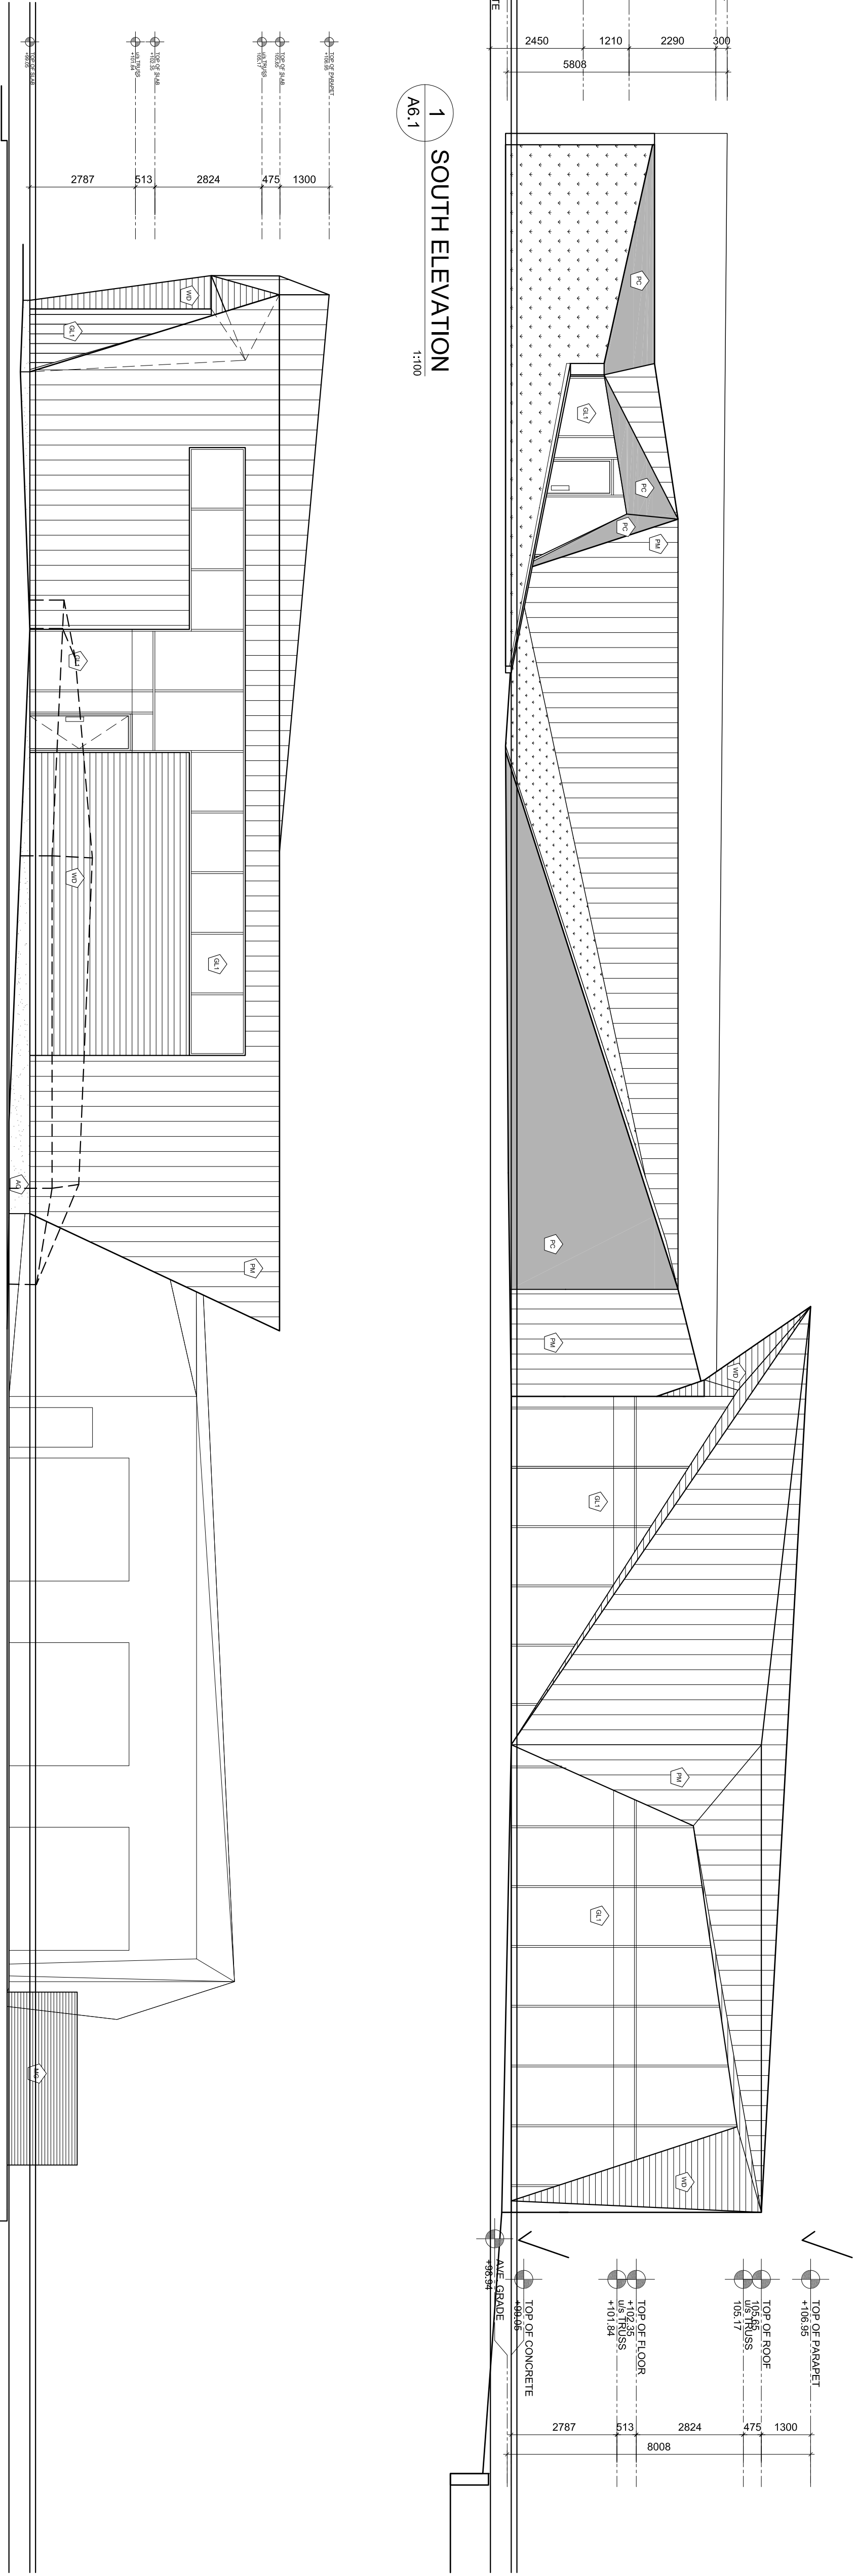

2 EAST ELEVATION - OFFICE
A6.1
1:100

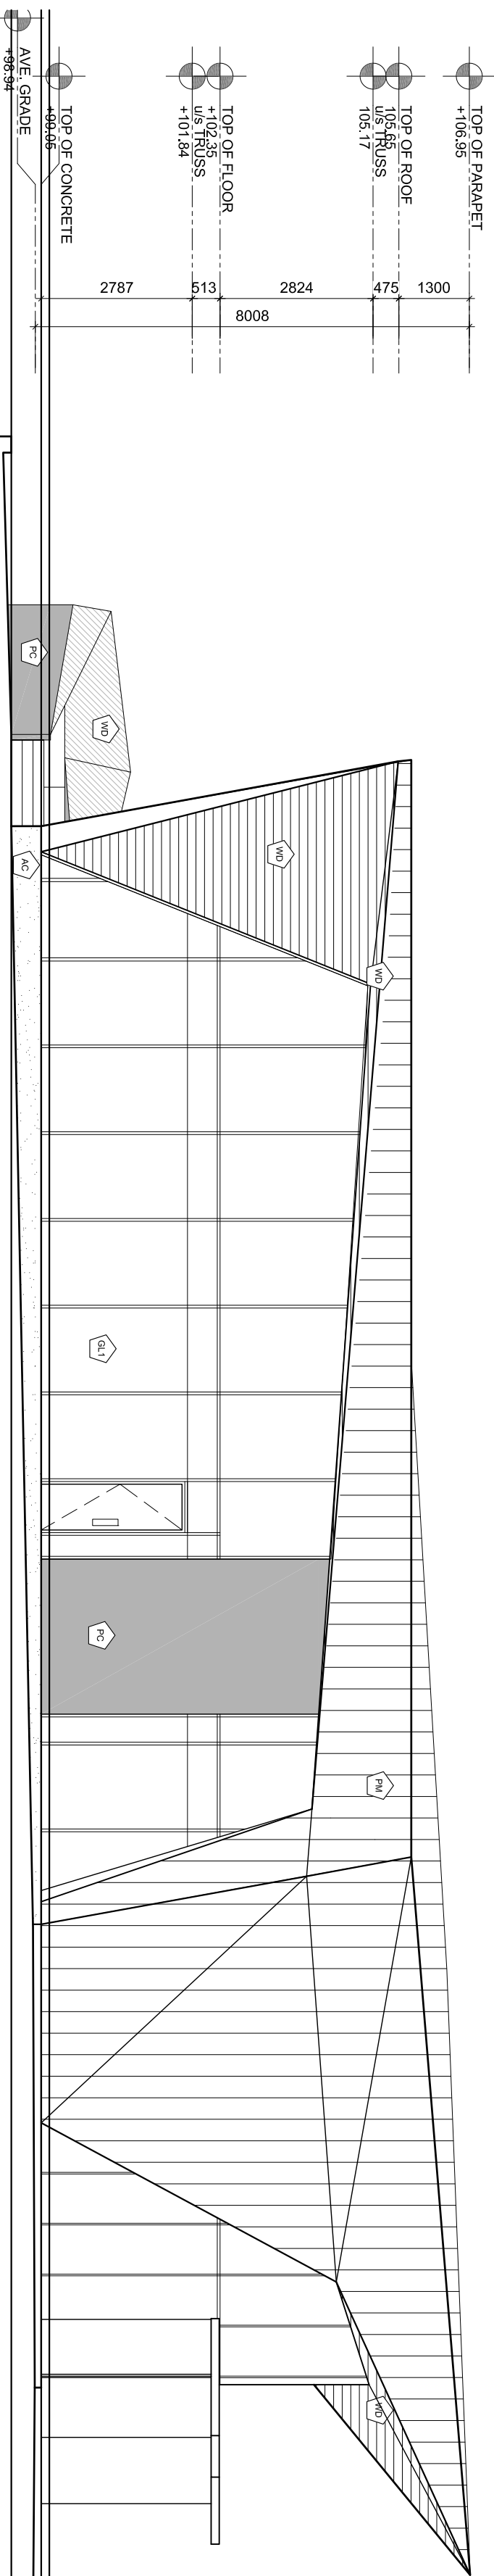

3 NORTH ELEVATION - OFFICE
A6.1
1:100


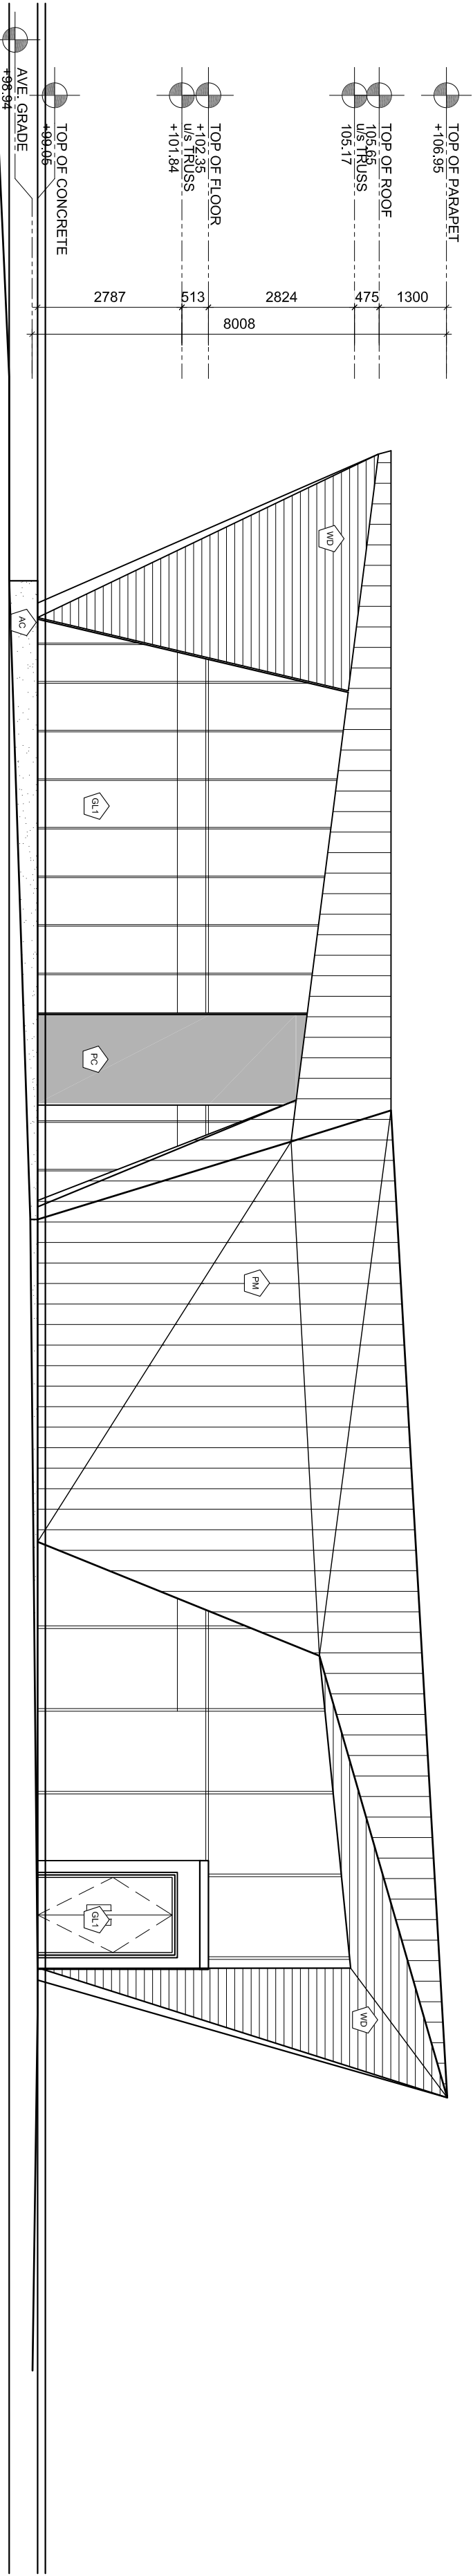


4 WEST ELEVATION - OFFICE
A6.1
1:100

APPROVED
By Jeff McEwen at 9:18 am, Mar 05, 2019

Jeff McEwen

JEFF MCEWEN P. ENG.
MANAGER, DEVELOPMENT REVIEW EAST BRANCH
PLANNING, INFRASTRUCTURE & ECONOMIC
DEVELOPMENT DEPARTMENT, CITY OF OTTAWA

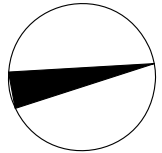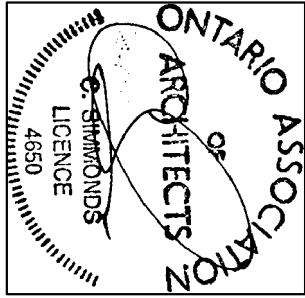

PROJECT:
1795 MONTREAL RD
OFFICES AND WAREHOUSE
BUILDING

ARCHITECT:
Christopher
Simmonds
Architect

THE LAMCKE OFFICES ST. OTTAWA (ON K1R8S)
613.567.7388 PHONE / 613.567.7328 FAX
csm@lck.com

DRAWING TITLE:
ELEVATIONS - OFFICE

DATE: 23/11/2017 DRAWING No:
SCALE: 1:100
DRAWN BY: MMJ
JOB No: 538-17

A6.1

D07-02-18-0047