




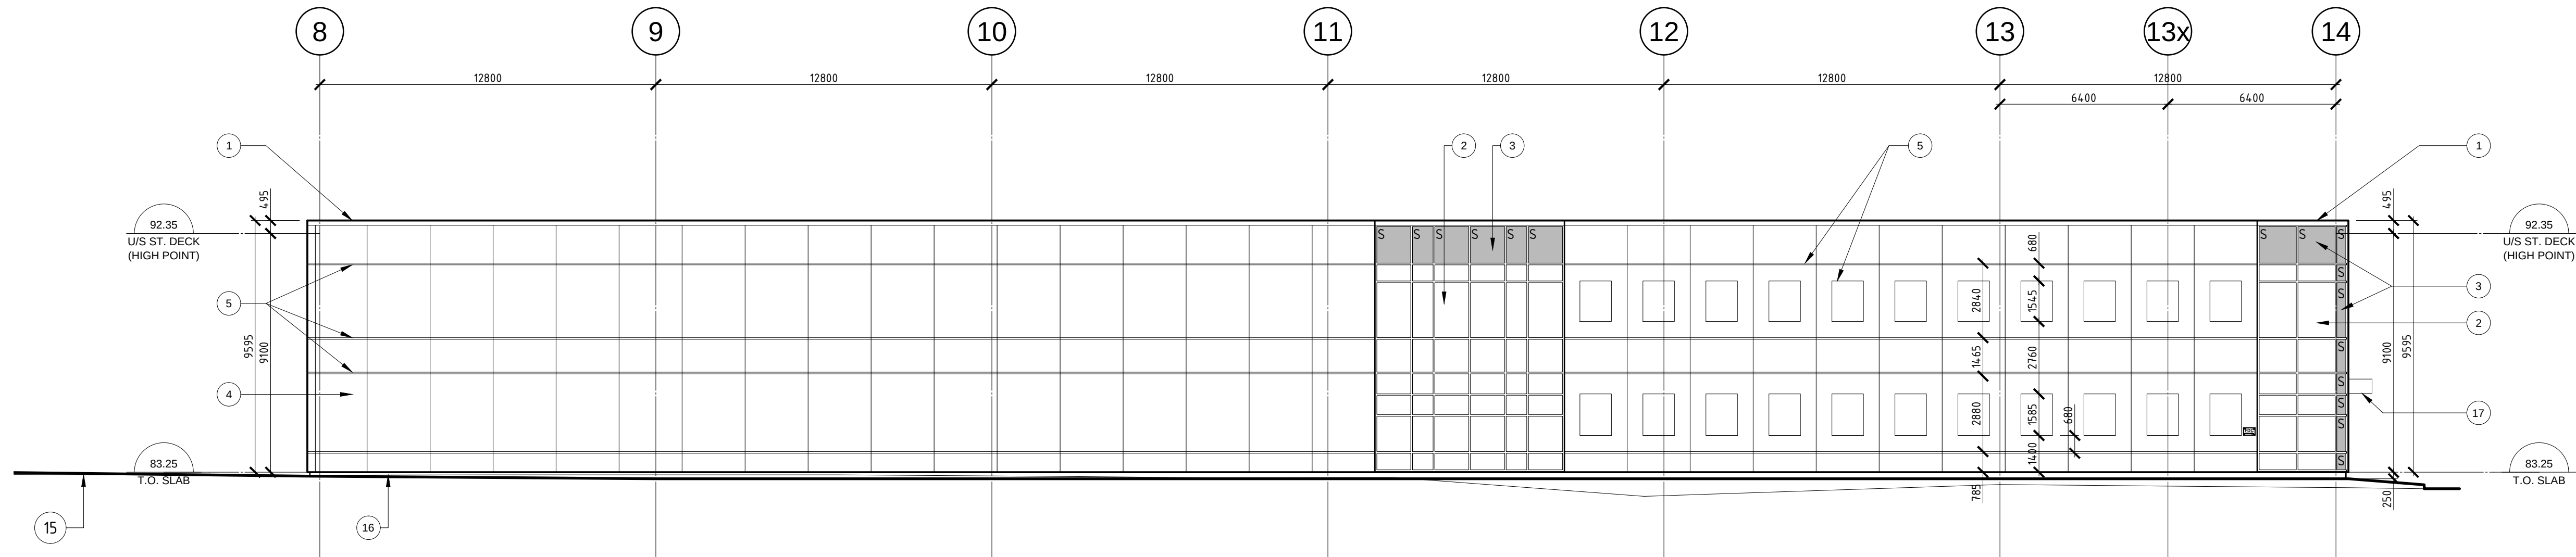


SOUTH ELEVATION - BUILDING 903 AGES RD.
SCALE 1:150

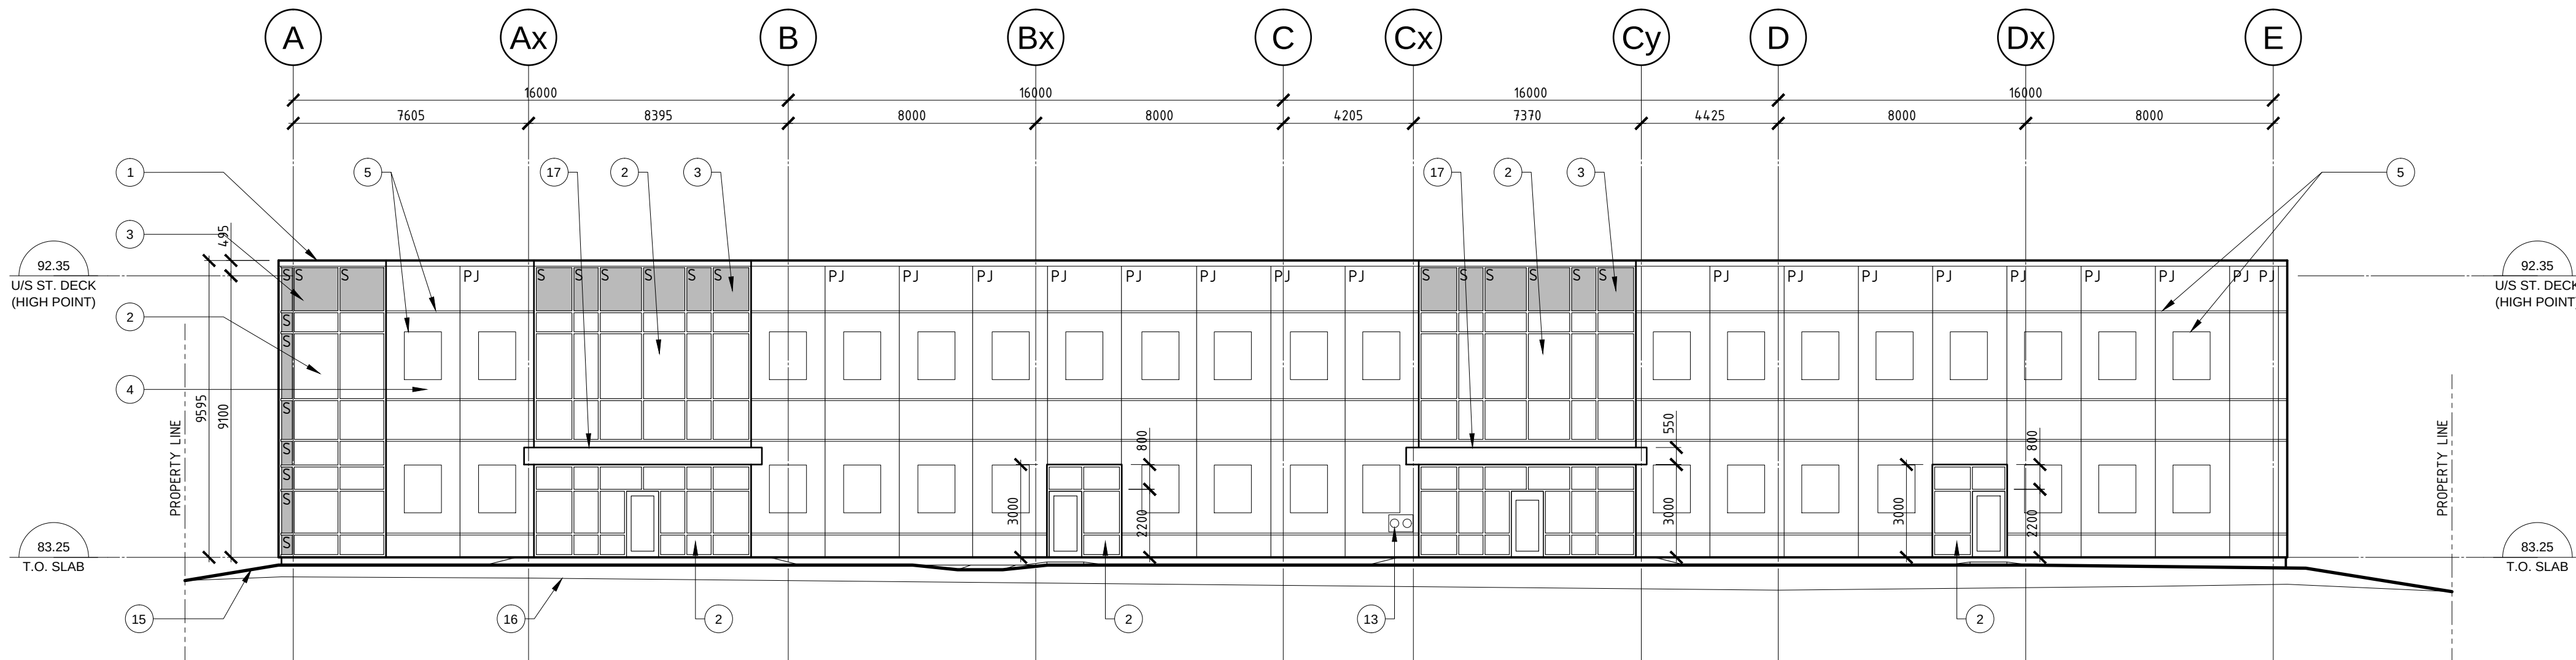

EAST ELEVATION - BUILDING 903 AGES RD.
SCALE 1:150

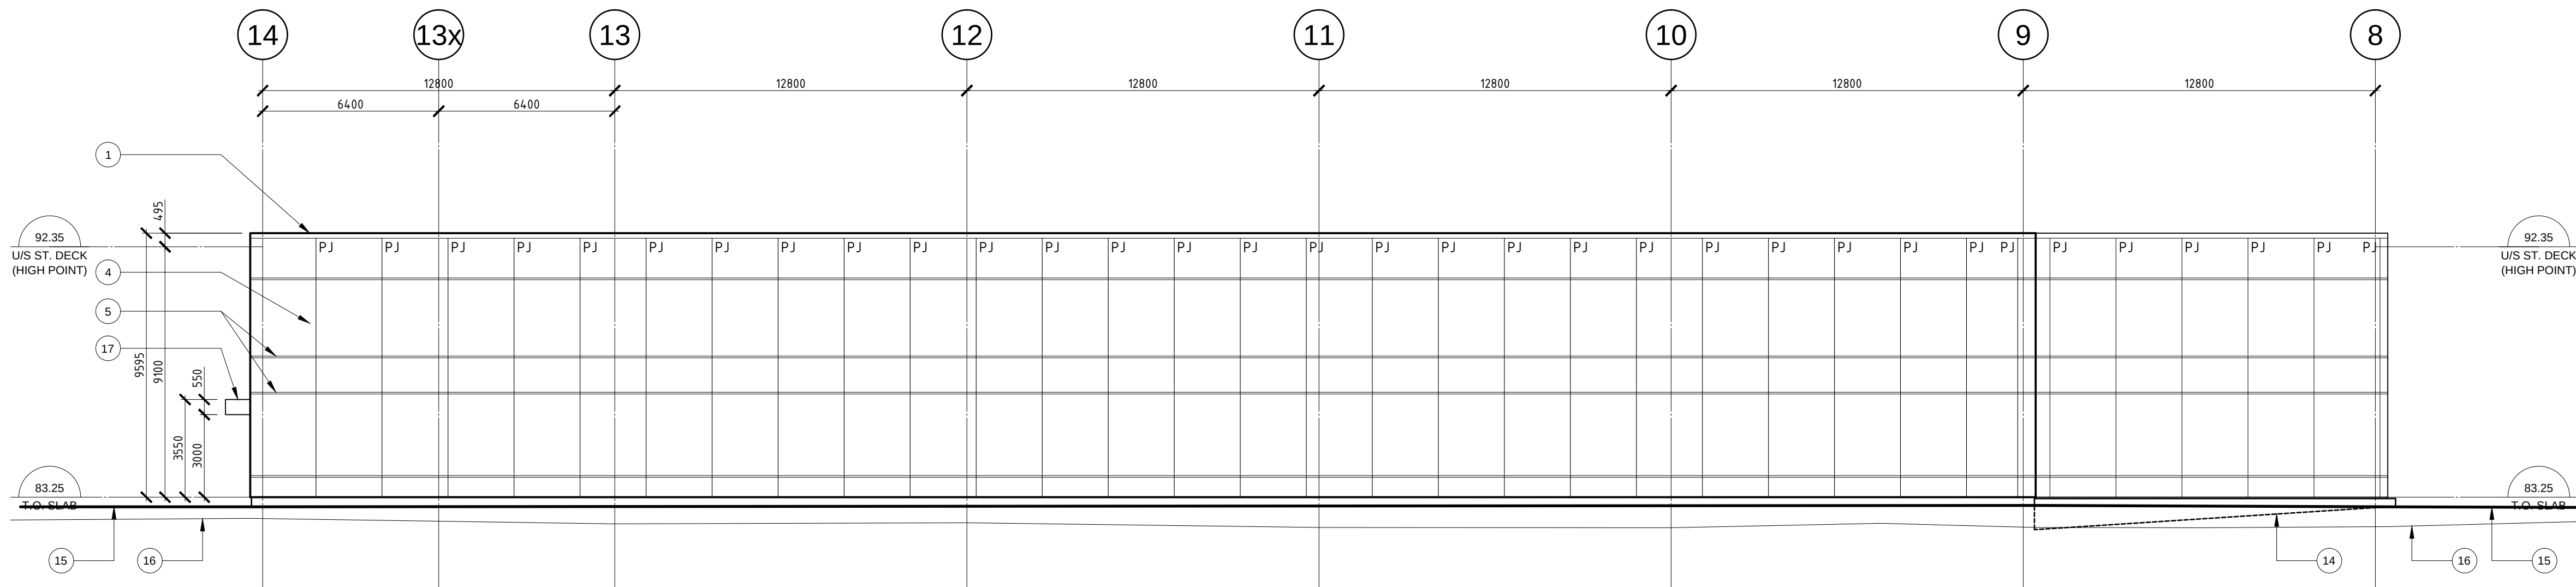

NORTH ELEVATION - BUILDING 903 AGES RD.
SCALE 1:150

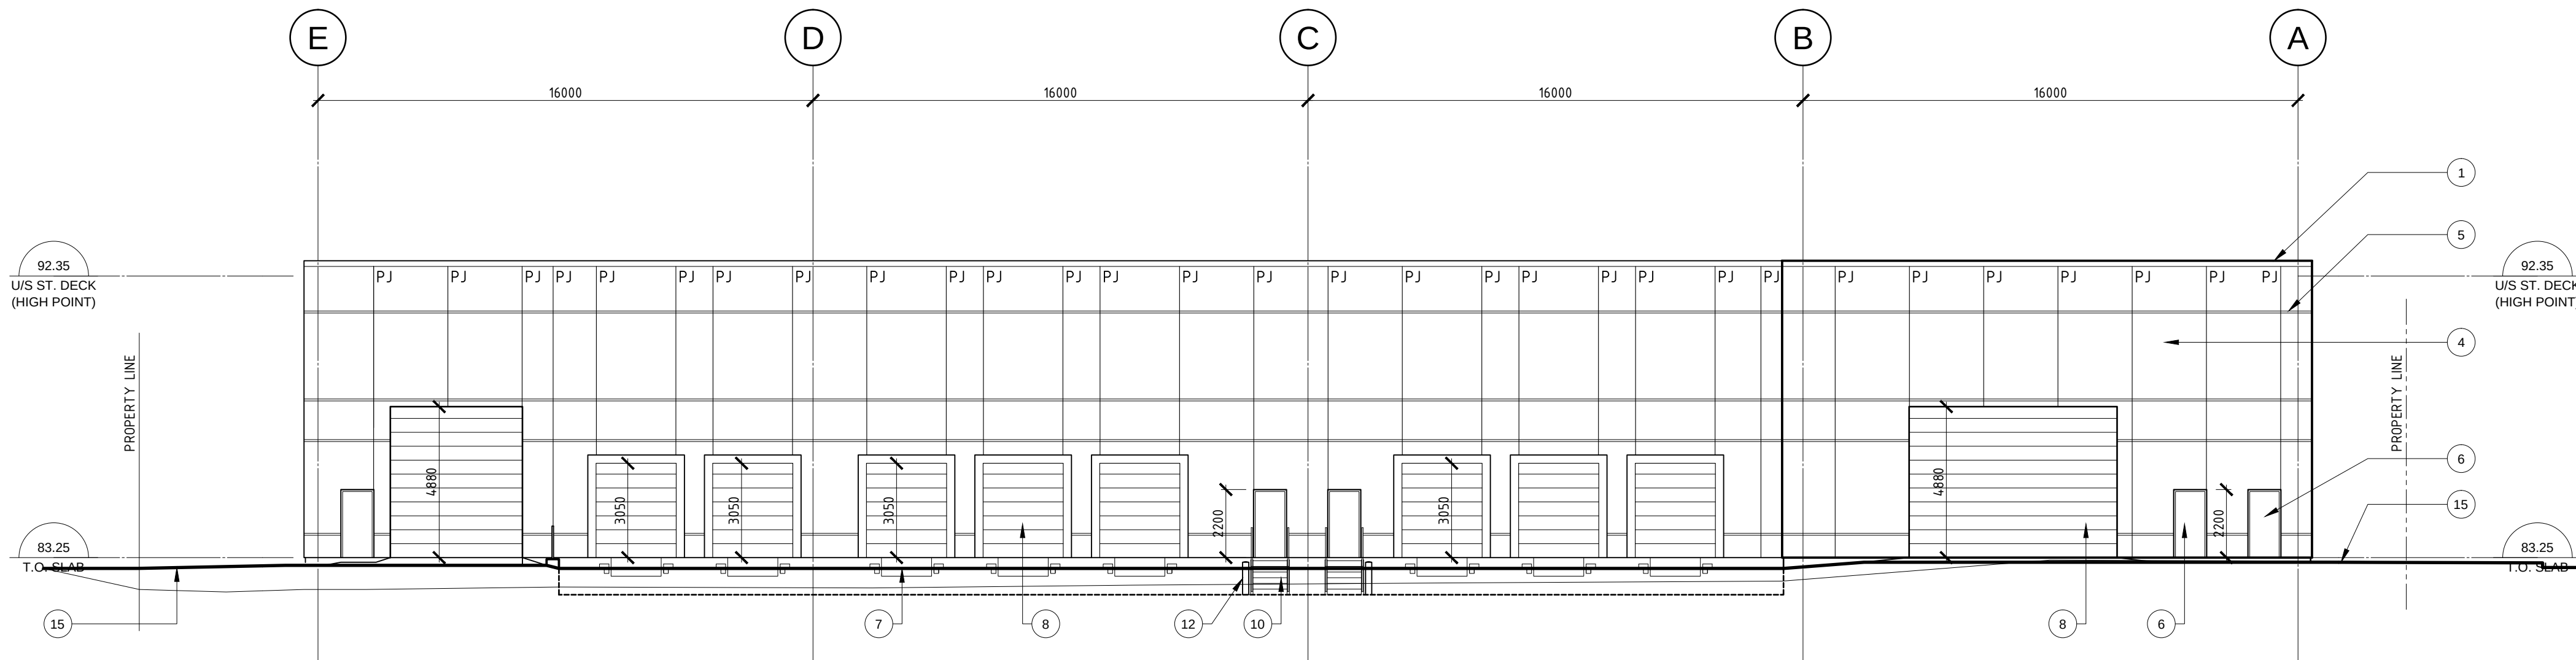

WEST ELEVATION - BUILDING 903 AGES RD.
SCALE 1:150

- ELEVATION NOTES:
- 1 ROOF PARAPET FLASHING
 - 2 TINTED INSULATING GLASS IN CURTAIN WALL FRAMES
 - 3 SPANDREL GLAZING IN CURTAIN WALL FRAMES
 - 4 INSULATED PRECAST CONCRETE PANEL (MEDIUM SANDBLAST)
 - 5 PRECAST PANEL REVEALS & RECESSED BOXES 10mm (LIGHT SANDBLAST)
 - 6 H. M. DOOR & P. S. FRAMES, PAINTED
 - 7 DOCK LEVELER
 - 8 OVERHEAD DOOR
 - 9 DOCK SEALS
 - 10 STEEL STAIR WITH HANDRAILS
 - 11 CONCRETE RETAINING WALL W/ RAILINGS (SEE DET 4/A101)
 - 12 STEEL BOLLARD (SEE DETAIL 2 / A.01)
 - 13 SIAMESE CONNECTION
 - 14 GRADE BEYOND
 - 15 FINISH GRADE
 - 16 EXISTING GRADE
 - 17 CANOPY OVER ENTRANCE


AGES DRIVE DEVELOPMENT INC.

GENERAL NOTES:

- ELEVATION LEGEND:
- PJ CONCRETE PANEL JOINT
 - CJ CONTROL JOINT
 - S SPANDREL GLASS
 - WALL MOUNT LIGHT

2	RE-ISSUED FOR SITE PLAN	26 FEB. 2019
1	ISSUED FOR SITE PLAN APPLICATION	30 NOV. 2018

NO. ISSUE & REVISIONS DATE

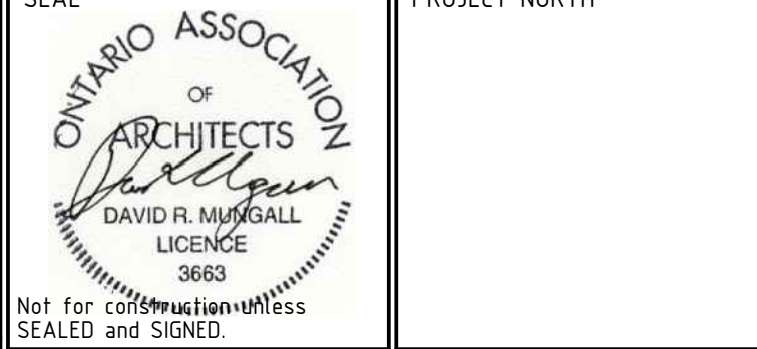

P & R
PYE & RICHARDS ARCHITECTS INC
200-884 MEATH STREET OTTAWA ONTARIO K1Z 6B8
TEL: 613 784-7700 FAX: 613 784-1889
EMAIL: staff@pyearch.com
WEBSITE: www.pyearichardsarchitects.com

PROJECT
AGES DRIVE INDUSTRIAL BUILDINGS

DRAWING
ELEVATIONS - 903 AGES DRIVE

Do not scale. Refer any dimensional errors and/or possible trade interference/conflict to the architects for clarification prior to commencement of the work. The conditions of the contract apply.

PROJECT NO. 18-30	DRAWING NO.
SCALE - AS NOTED	A301B
DRAWN - F. D.	
CHECKED -	
PLOT DATE - 04/03/2019	PLOTTED FROM: CARINA

FIRE DEPARTMENT CONNECTION
N.T.S