

STAMP:


CLIENT:



4 West Elevation  
A-04 SCALE: 1:100



3 South Elevation  
A-04 SCALE: 1:100

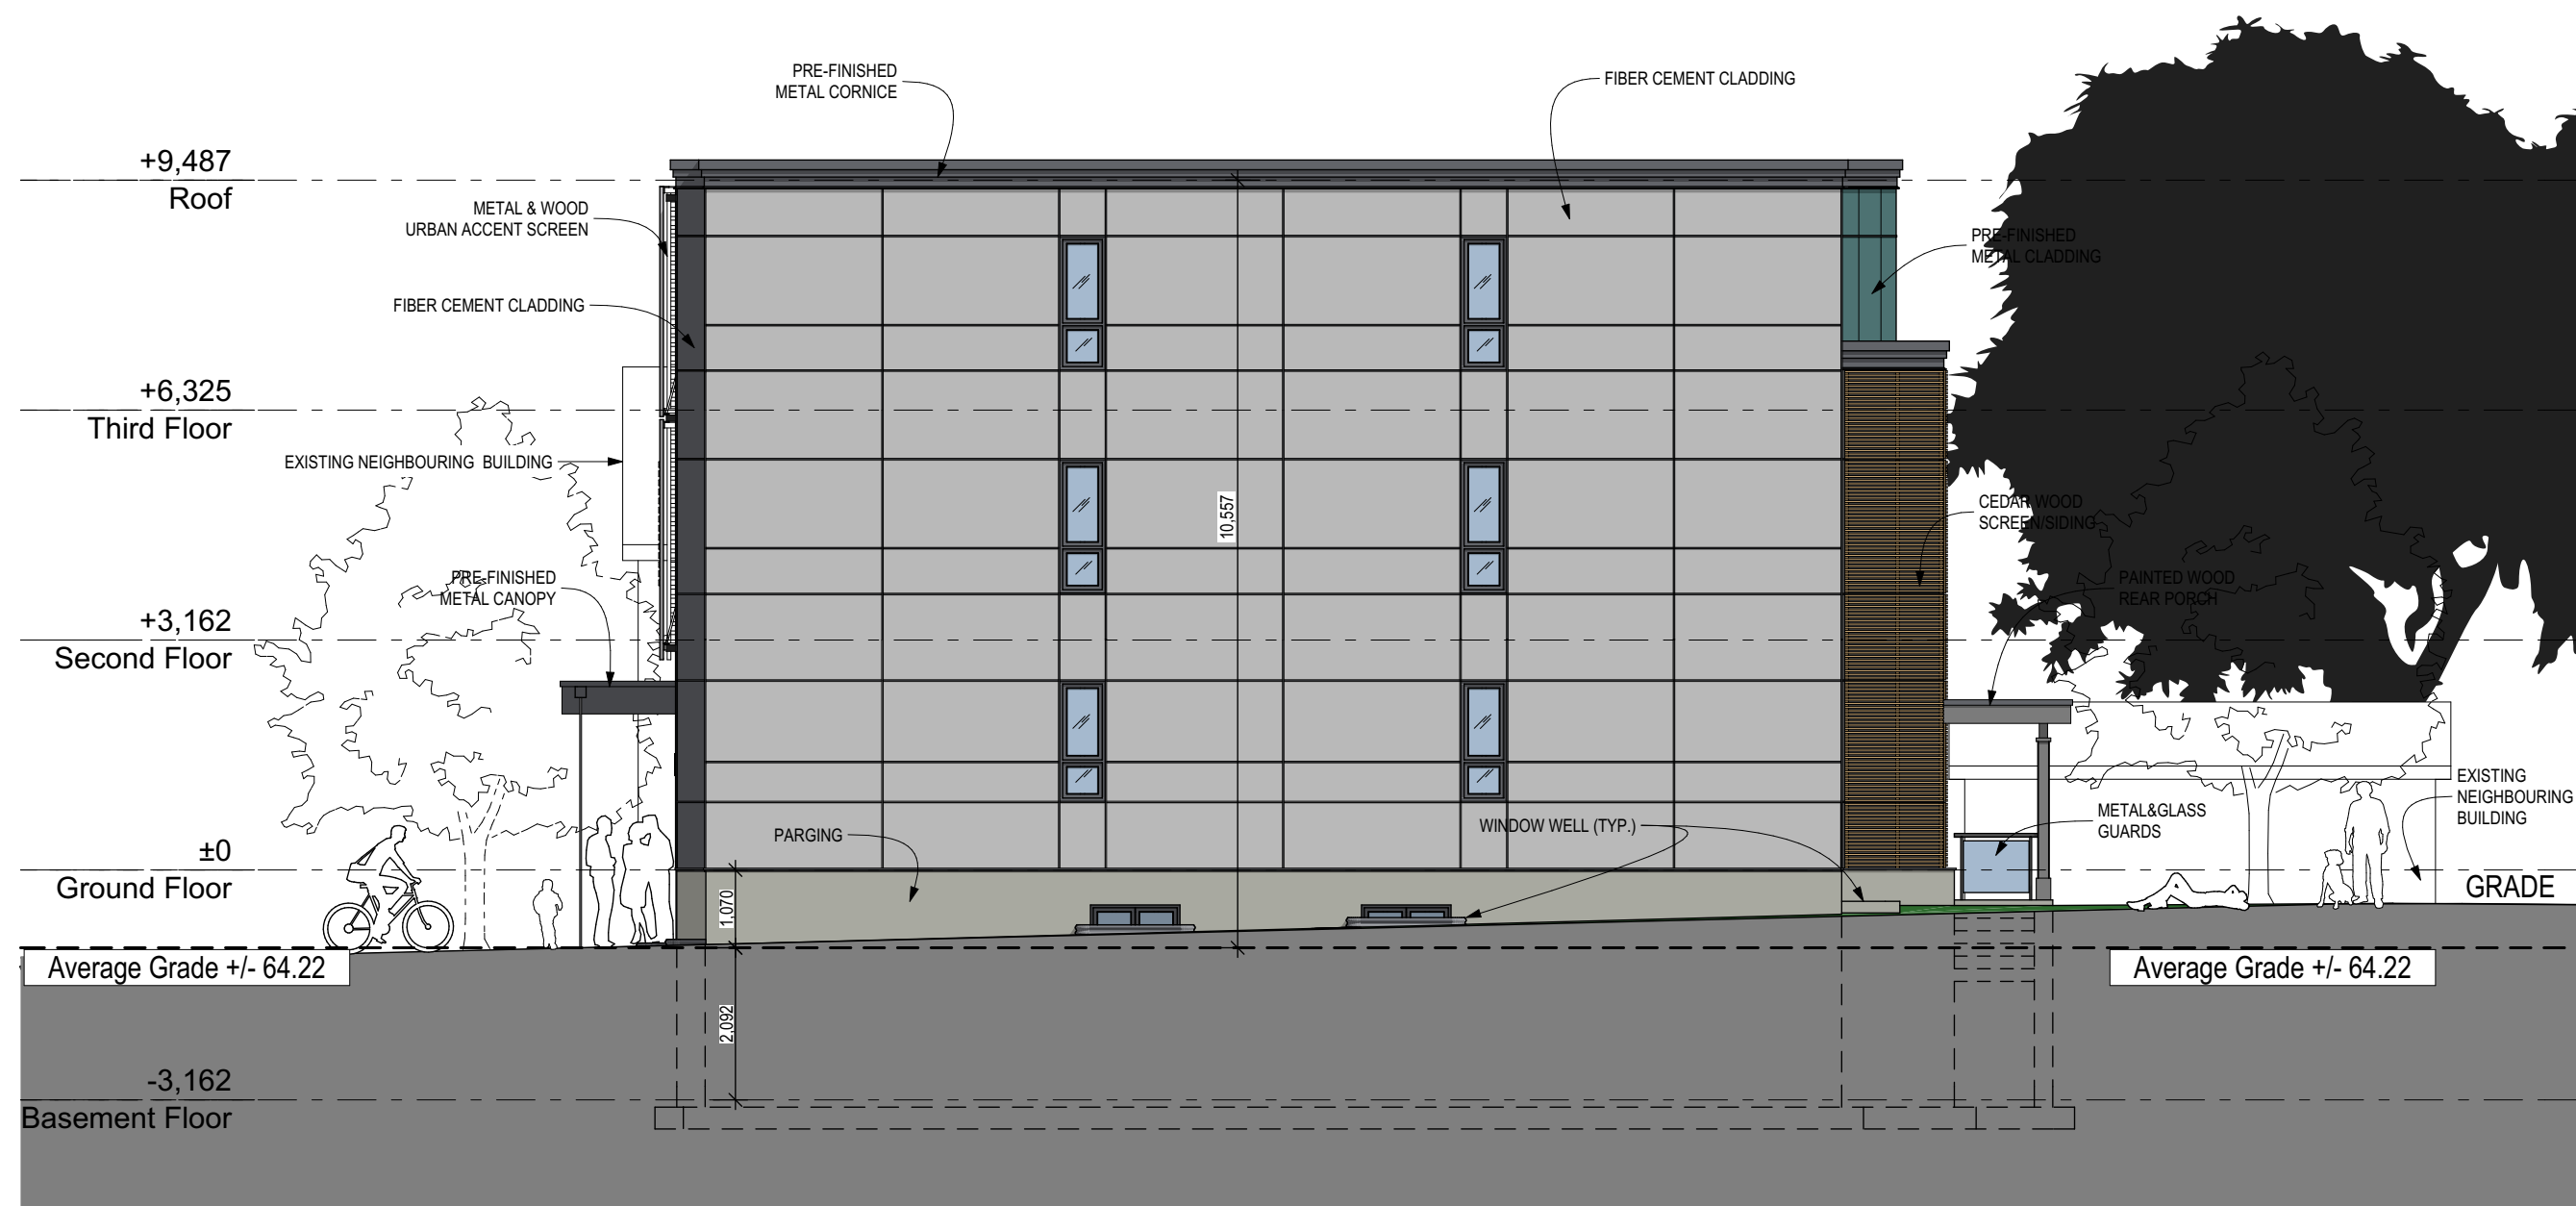

2 North Elevation  
A-04 SCALE: 1:100



1 East Elevation  
A-04 SCALE: 1:100

02	Response to SPC & ZBA comments	2019-02-22
01	Issued for SPC & ZBA	2018-10-24

DRAWINGS COPYRIGHT ROBERTSON MARTIN ARCHITECTS.  
DO NOT COPY. DO NOT SCALE DRAWINGS.  
ALL DIMENSIONS TO BE CHECKED AND VERIFIED

NORTH:

PROJECT:

258 CARRUTHERS

258 CARRUTHERS AVENUE OTTAWA, ONTARIO  
DRAWING:

ELEVATIONS

DESIGNED BY: APPROVED BY:

DRAWN BY:

DATE: SCALE: AS SHOWN

RMA PROJECT NUMBER SHEET NUMBER:

15200 A-04