



S:\Design\Projects\1802 - Eagleson [Ottawa]\04_Design & Drawings\4.1_Architectural\4.1.1_CAD\1802-Eagleson-A201_Exterior Elevations.dwg

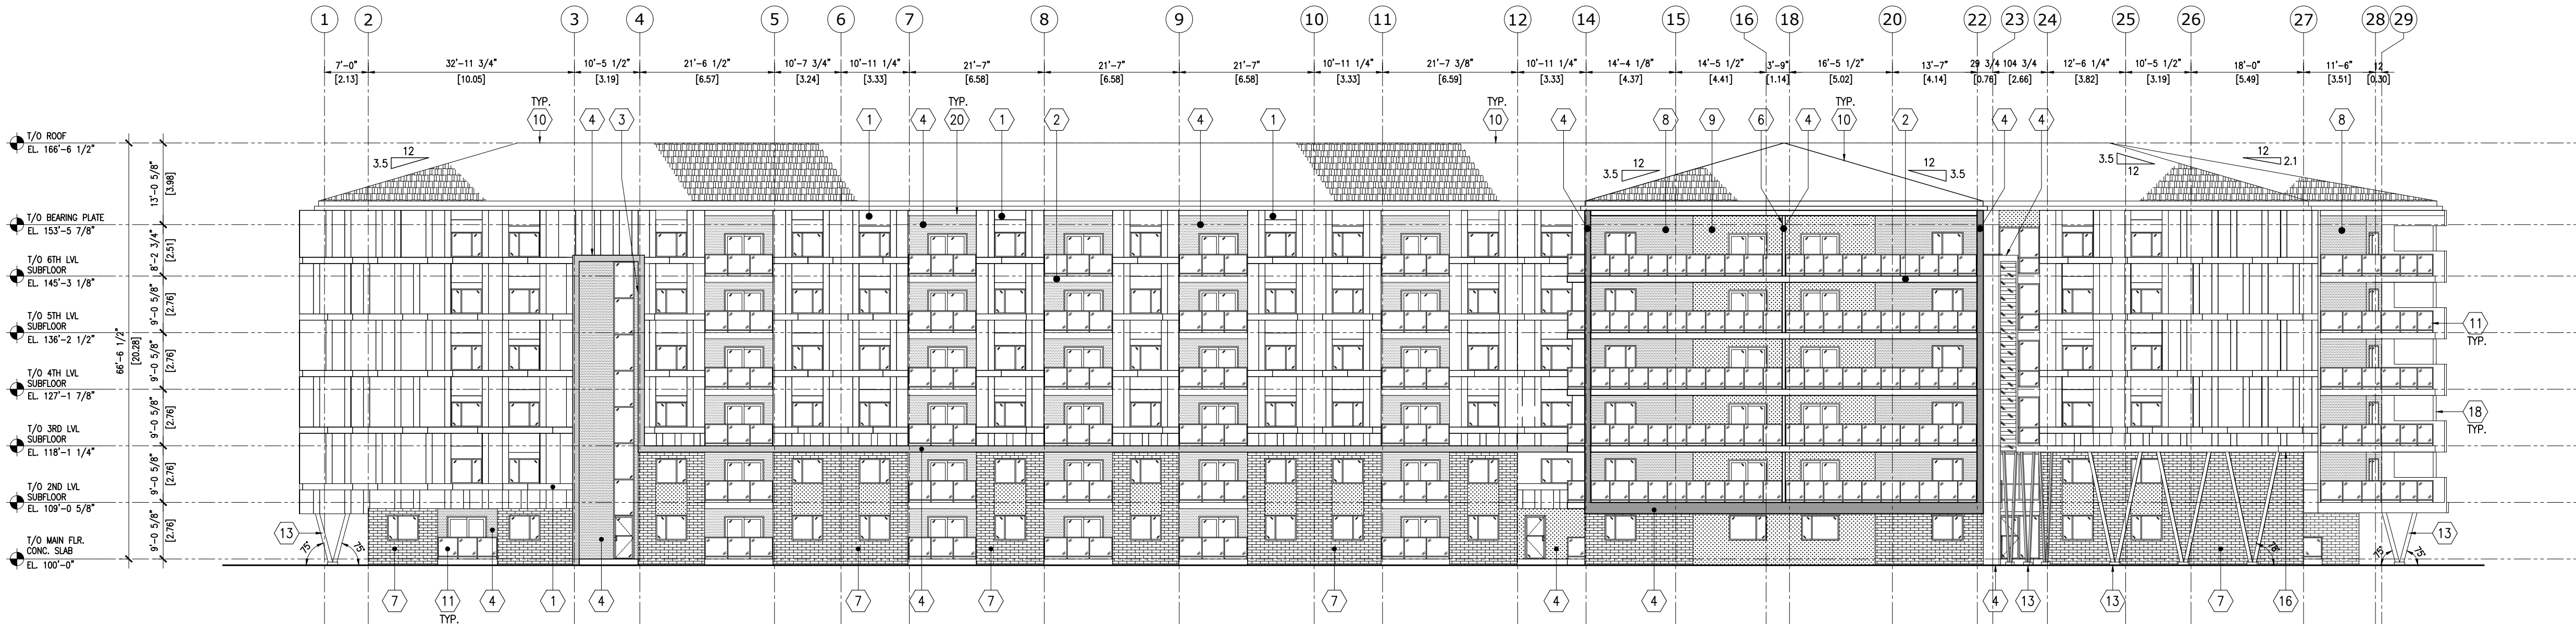

1 SOUTH EXTERIOR ELEVATION
A201
SCALE: 1/16"=1'-0"

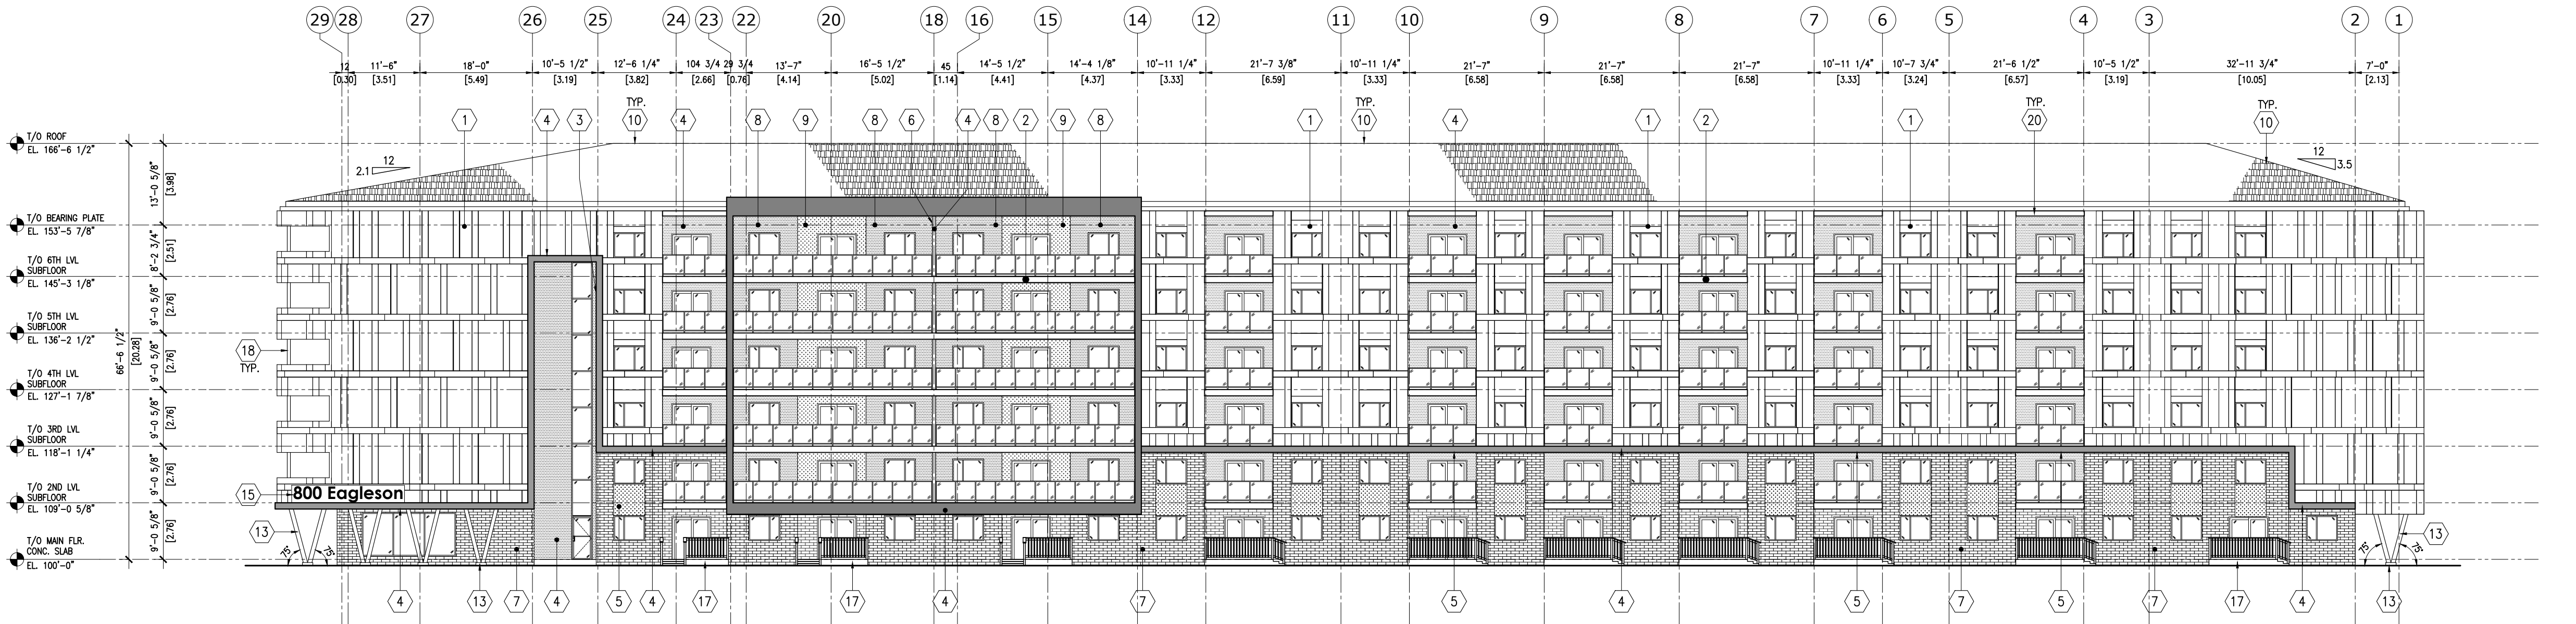


2 NORTH EXTERIOR ELEVATION
A201
SCALE: 1/16"=1'-0"

EXTERIOR ELEVATION KEYNOTES:

- | | |
|---|---|
| 1 HARDIE PANEL (ARCTIC WHITE) | 14 PREFIN. ALUM. SOFFIT (STAINED CEDAR) |
| 2 HARDIE PANEL (LIGHT GRAY) | 15 SIGNAGE (C/W BLOCKING/BACKER TO SUIT) |
| 3 FIBER CEMENT LAP SIDING (STAINED CEDAR) | 16 PREFIN. ALUMINUM CLADDING. COLOR: LIGHT GRAY |
| 4 EIFS (LIGHT GRAY) | 17 MAIN FLOOR PATIO DECK (P.T. WOOD) |
| 5 EIFS (DARK GRAY) | 18 6" O.D. STEEL PIPE COLUMN, PRIMED AND PAINTED. |
| 6 EIFS (RED) | 19 SECTIONAL OVERHEAD DOOR C/W AUTO EXIT SENSOR |
| 7 EIFS (FAUX CHARCOAL GRAY BRICK FINISH) | 20 WOODEN TRELLIS, PAINTED FINISH COLOR: LIGHT GRAY |
| 8 ACRYLIC STUCCO (LIGHT GRAY) | |
| 9 ACRYLIC STUCCO (DARK GRAY) | |
| 10 30 YEAR ASPHALT SHINGLES ROOFING. COLOR: MIDNIGHT BLACK | |
| 11 BLACK ALUMINUM RAILING W/ CLEAR TEMPERED GLASS BALUSTRADE | |
| 12 3" DEEP PRE-FIN. ALUM. FIN (PAINTED LIGHT GRAY TO MATCH HARDIE LIGHT GRAY) | |
| 13 GLULAM TIMBER COLUMN | |

IRONCLAD DEVELOPMENTS INC.

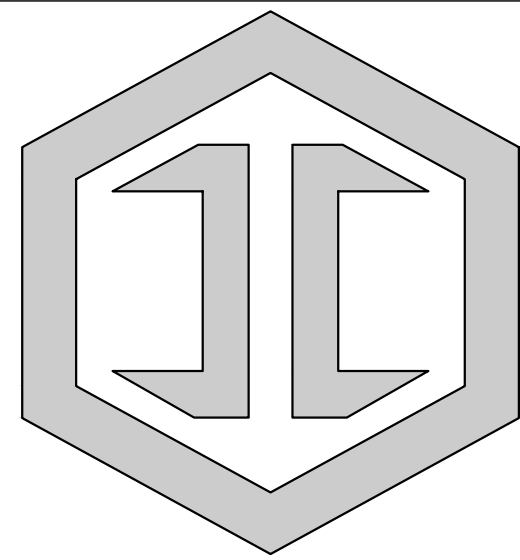

IRONCLAD
DEVELOPMENTS INC.

Project Management
General Contracting
Design/ Build

101-57158
Symington Rd.
Springfield, MB.
R2J 4L6

Ph: 204-777-1972

info@icdev.ca

2	ISSUED FOR CONSTRUCTION	2019/03/01
1	ISSUED FOR DEVELOPMENT PERMIT ONLY	2018/12/04
REV#	REVISION DESCRIPTION	DATE

THIS DRAWING IS THE PROPERTY OF IRONCLAD DEVELOPMENTS INC. AND CANNOT BE REPRODUCED OR USED WITHOUT THE CONSENT OF THE DESIGN MANAGER. THE CONTRACTOR IS RESPONSIBLE FOR CHECKING AND VERIFYING ALL LEVELS AND DIMENSIONS AND SHALL REPORT ALL DISCREPANCIES TO IRONCLAD DEVELOPMENTS INC. AND OBTAIN CLARIFICATION PRIOR TO COMMENCING WORK.

Ottawa, Ontario

800 Eagleson Road

Eagleson Apartments

Exterior Elevations

Project Number 1802

Date MAR 01, 2019 Rev Date

Drawn By MR/TT


Checked By RG

Sheet No.


A201

Scale AS NOTED

S:\Design\Projects\1802 - Eagleson [Ottawa]\04_Design & Drawings\4.1_Architectural\4.1.1_CAD\1802-Eagleson-A201_Exterior Elevations.dwg

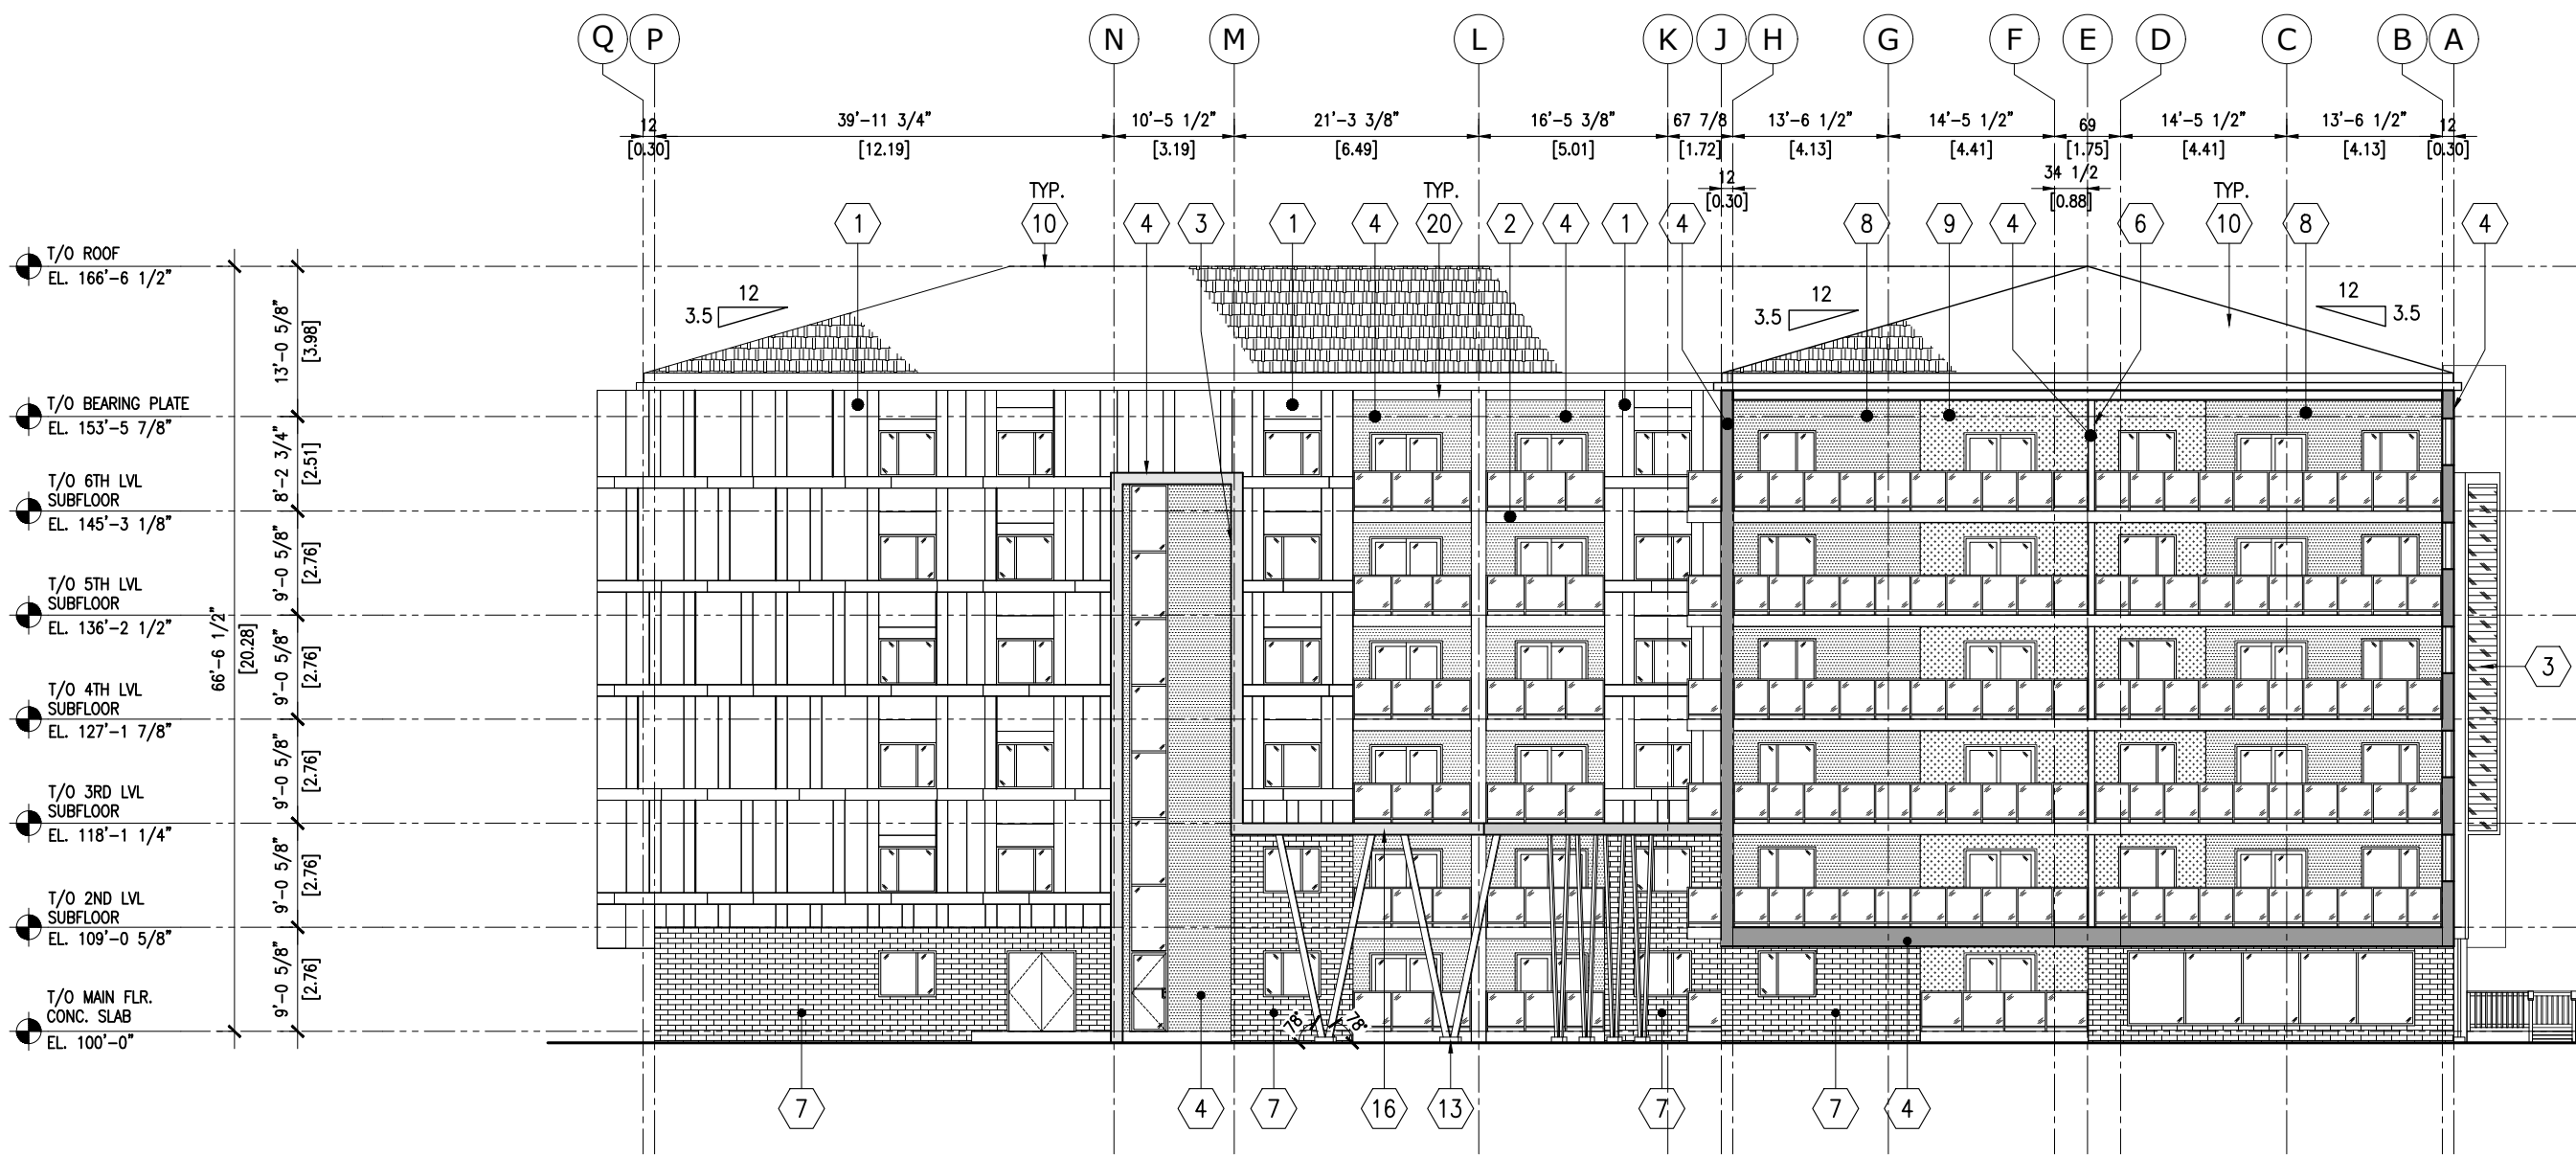

1 EAST EXTERIOR ELEVATION
A202 SCALE: 1/16"=1'-0"

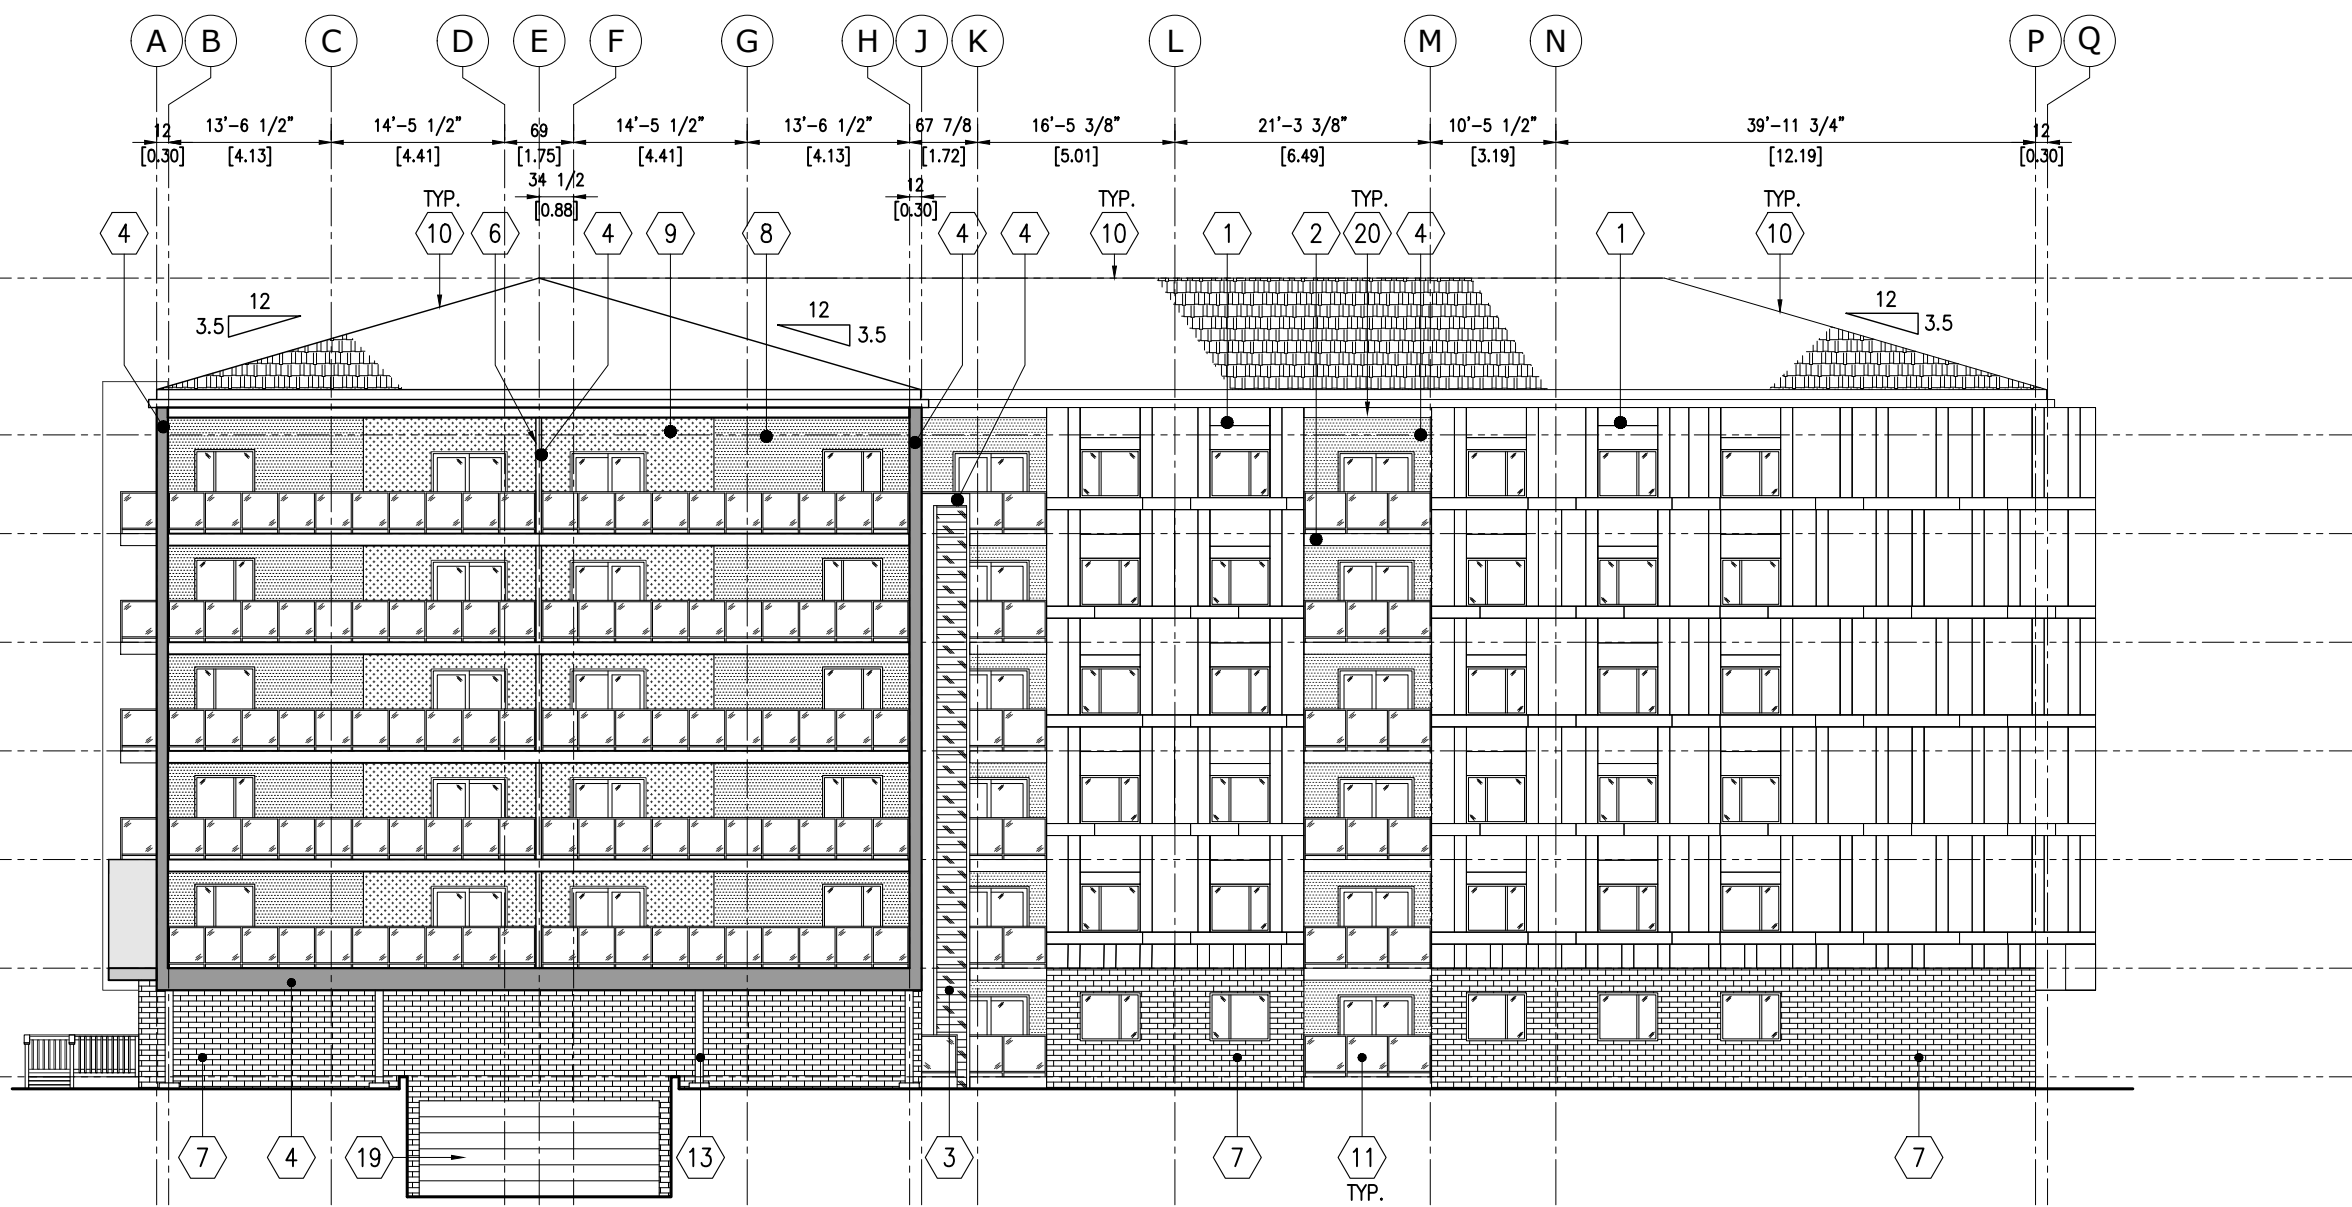


2 WEST EXTERIOR ELEVATION
A202 SCALE: 1/16"=1'-0"

EXTERIOR ELEVATION KEYNOTES:

- 1 HARDIE PANEL (ARCTIC WHITE)
- 2 HARDIE PANEL (LIGHT GRAY)
- 3 FIBER CEMENT LAP SIDING (STAINED CEDAR)
- 4 EIFS (LIGHT GRAY)
- 5 EIFS (DARK GRAY)
- 6 EIFS (RED)
- 7 EIFS (FAUX CHARCOAL GRAY BRICK FINISH)
- 8 ACRYLIC STUCCO (LIGHT GRAY)
- 9 ACRYLIC STUCCO (DARK GRAY)
- 10 30 YEAR ASPHALT SHINGLES ROOFING
COLOR: MIDNIGHT BLACK
- 11 BLACK ALUMINUM RAILING
W/ CLEAR TEMPERED GLASS
BALUSTRADE
- 12 3" DEEP PRE-FIN. ALUM. FIN (PAINTED
LIGHT GRAY TO MATCH HARDIE LIGHT GRAY)
- 13 GLULAM TIMBER COLUMN
- 14 PREFIN. ALUM. SOFFIT (STAINED CEDAR)
- 15 SIGNAGE (C/W BLOCKING/BACKER TO SUIT)
- 16 PREFIN. ALUMINUM CLADDING.
COLOR: LIGHT GRAY
- 17 MAIN FLOOR PATIO DECK
(P.T. WOOD)
- 18 6" O.D. STEEL PIPE COLUMN,
PRIMED AND PAINTED.
- 19 SECTIONAL OVERHEAD DOOR C/W
AUTO EXIT SENSOR
- 20 WOODEN TRELLIS, PAINTED FINISH
COLOR: LIGHT GRAY

IRONCLAD DEVELOPMENTS INC.

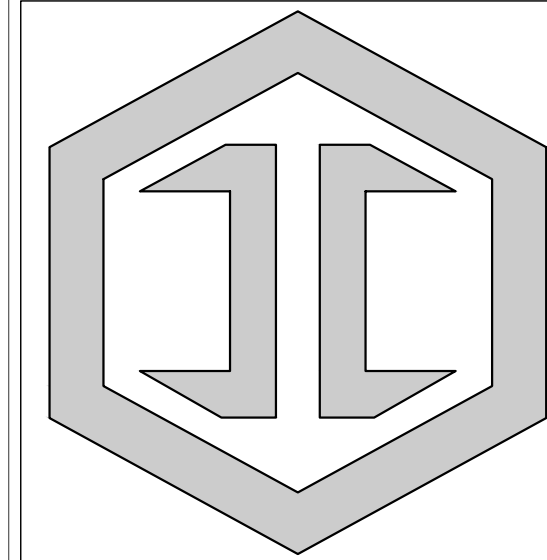

IRONCLAD
DEVELOPMENTS INC.

Project Management
General Contracting
Design/ Build

101-57158
Symington Rd.
Springfield, MB.
R2J 4L6

Ph: 204-777-1972

info@icdev.ca

2	ISSUED FOR CONSTRUCTION	2019/03/01
1	ISSUED FOR DEVELOPMENT PERMIT ONLY	2018/12/04
REV#	REVISION DESCRIPTION	DATE

THIS DRAWING IS THE PROPERTY OF IRONCLAD DEVELOPMENTS INC. AND CANNOT BE REPRODUCED OR USED WITHOUT THE CONSENT OF THE DESIGN MANAGER. THE CONTRACTOR IS RESPONSIBLE FOR CHECKING AND VERIFYING ALL LEVELS AND DIMENSIONS AND SHALL REPORT ALL DISCREPANCIES TO IRONCLAD DEVELOPMENTS INC. AND OBTAIN CLARIFICATION PRIOR TO COMMENCING WORK.

Ottawa, Ontario

800 Eagleson Road

Eagleson Apartments

Exterior Elevations

Project Number		1802
Date	MAR 01, 2019	Rev Date
Drawn By	MR/TT	
Checked By	RG	
Sheet No.	A202	
Scale	AS NOTED	