


IRONCLAD
DEVELOPMENTS INC.

GENERAL NOTE:

1. CONTRACTOR SHALL REFER TO LARGE SCALE PLAN DRAWINGS FOR COORDINATION OF DROPPED LINTELS AND FLUSH-MOUNTED BEAMS.

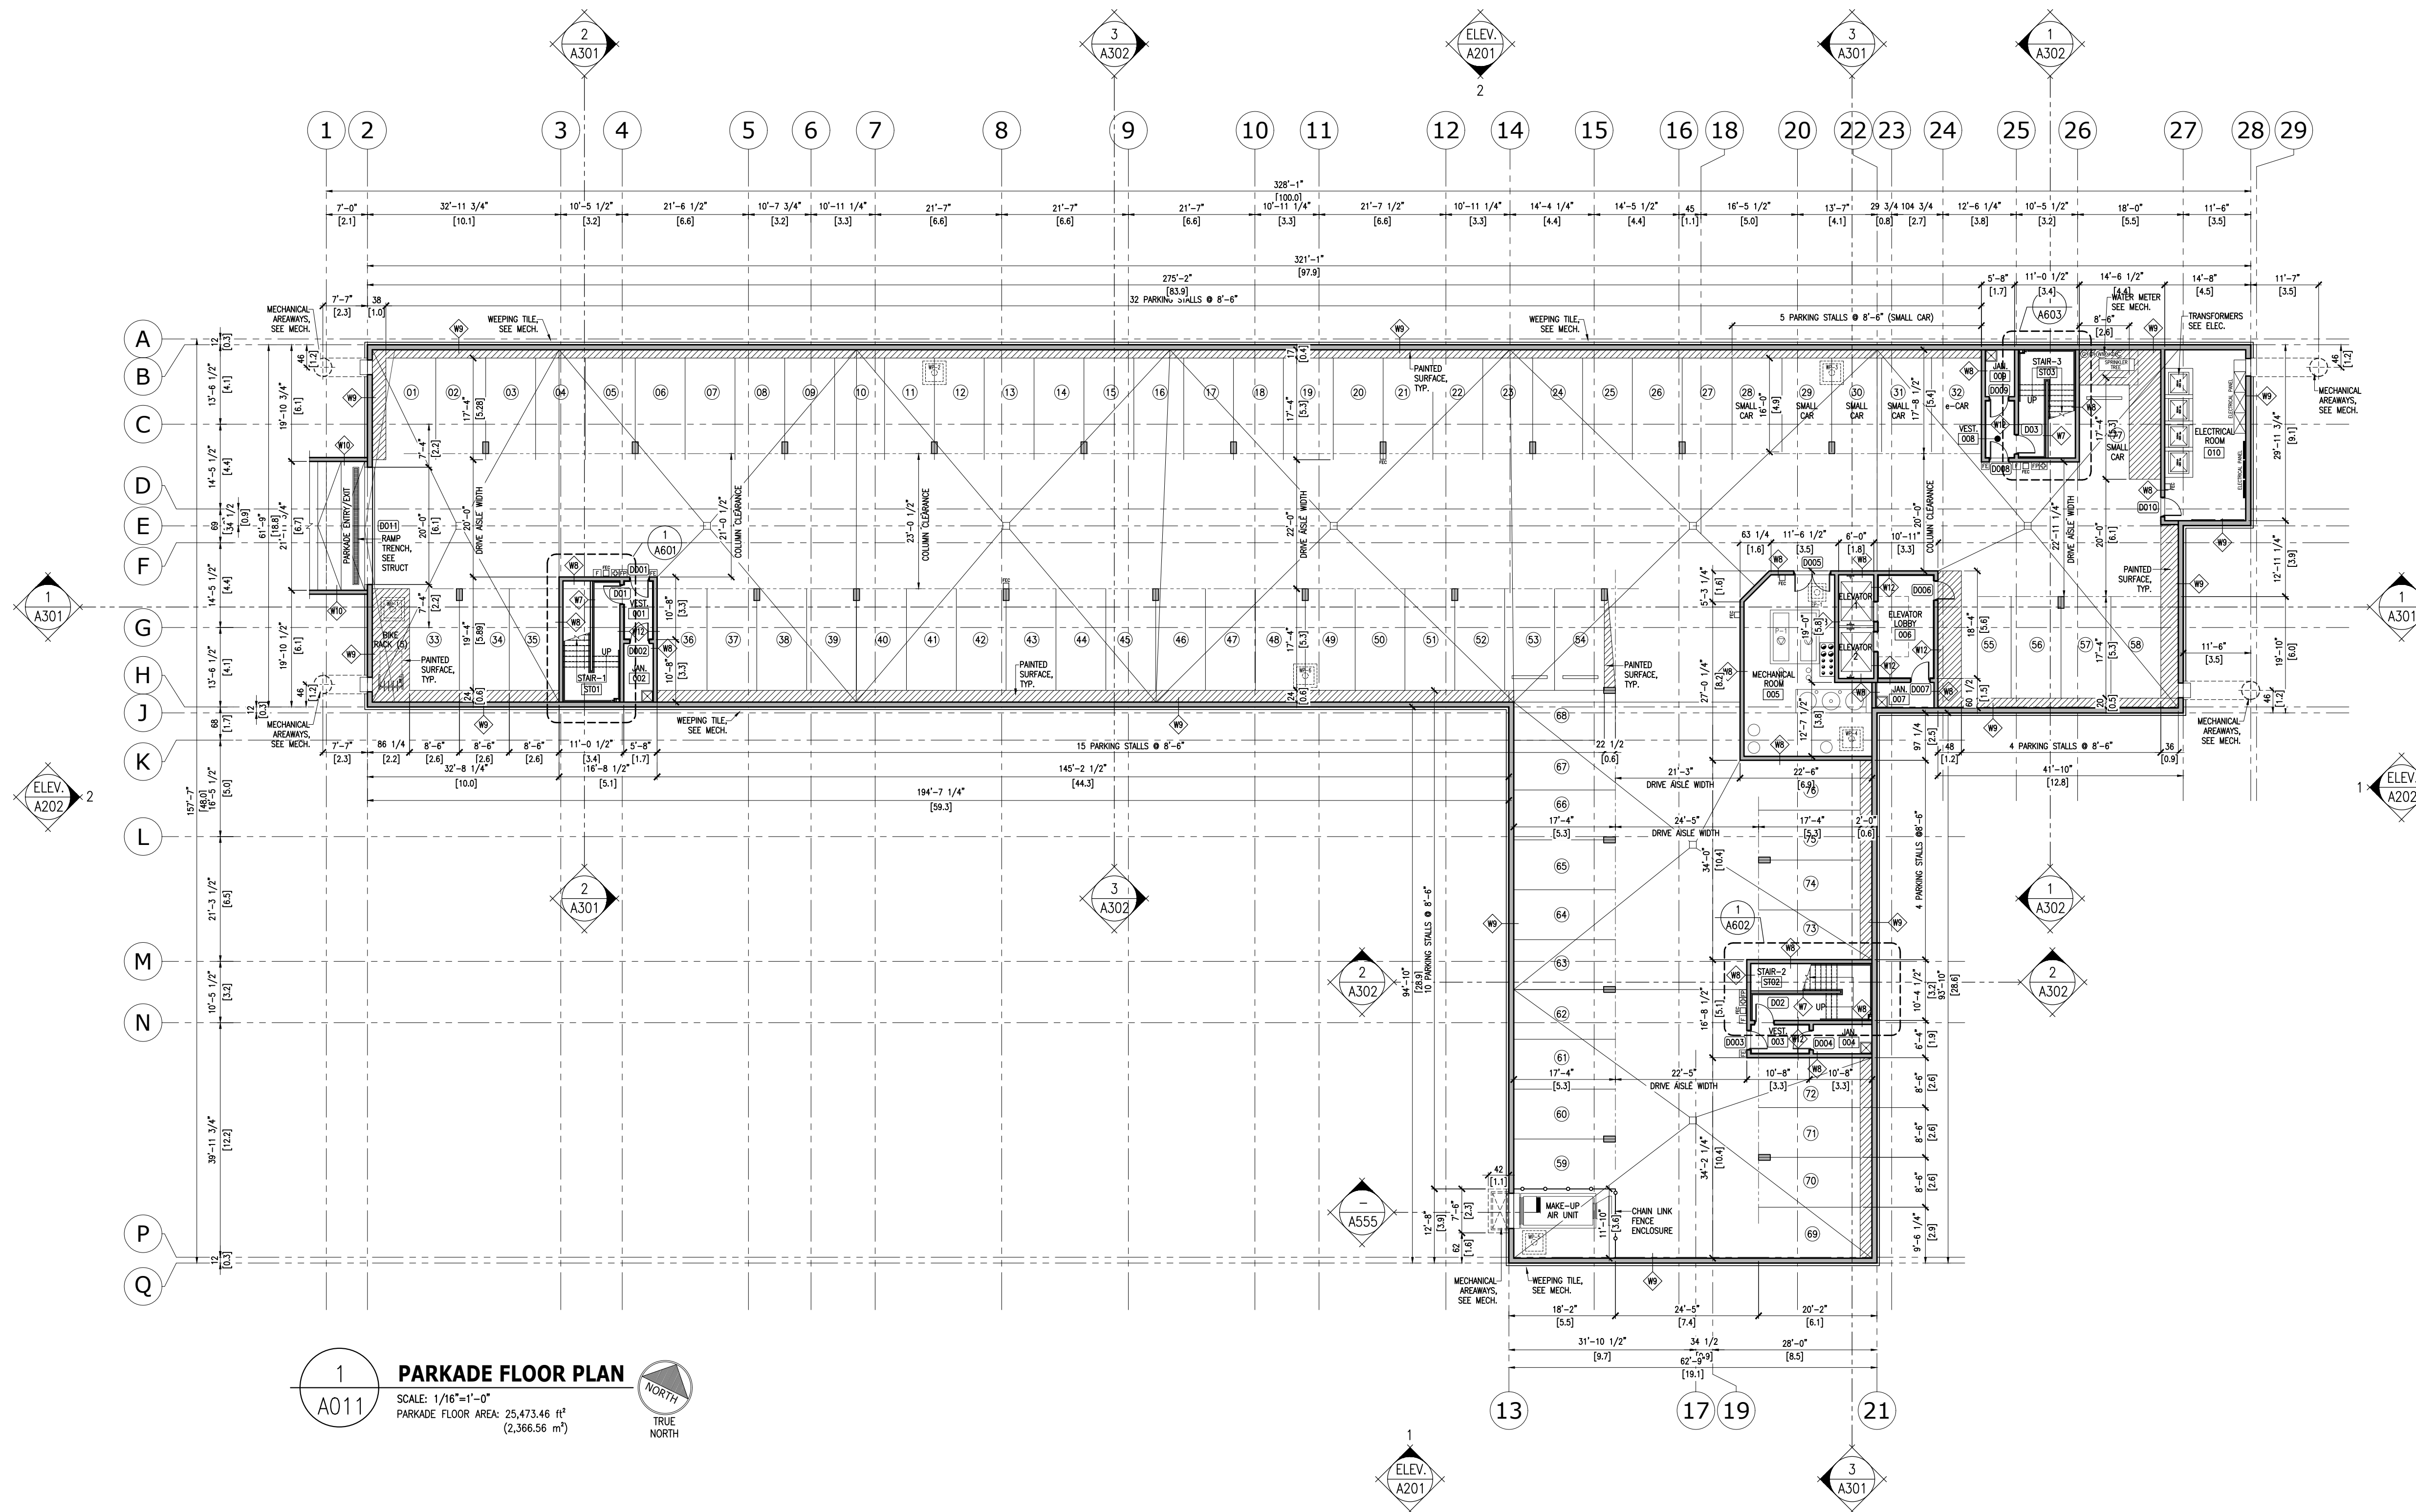

1
A011
PARKADE FLOOR PLAN
SCALE: 1/16"=1'-0"
PARKADE FLOOR AREA: 25,473.46 ft²
(2,366.56 m²)
NORTH
TRUE NORTH

2	ISSUED FOR CONSTRUCTION	2019/03/01
1	ISSUED FOR DEVELOPMENT PERMIT ONLY	2018/12/04
REV#	REVISION DESCRIPTION	DATE

THIS DRAWING IS THE PROPERTY OF IRONCLAD DEVELOPMENTS INC. AND CANNOT BE REPRODUCED OR USED WITHOUT THE CONSENT OF THE DESIGN MANAGER. THE CONTRACTOR IS RESPONSIBLE FOR CHECKING AND VERIFYING ALL LEVELS AND DIMENSIONS AND SHALL REPORT ALL DISCREPANCIES TO IRONCLAD DEVELOPMENTS INC. AND OBTAIN CLARIFICATION PRIOR TO COMMENCING WORK.

Ottawa, Ontario
800 Eagleson Road
Eagleson Apartments
Parkade Floor Plan

Project Number	1802	
Date	MAR 01, 2019	Rev Date
Drawn By	MR/TT	
Checked By	RG	
Sheet No.	A011	
Scale	AS NOTED	