


LEGEND

DRAINAGE AREA

AREA SIZE (sq.m.)

5-YEAR RUNOFF COEFFICIENT

1 7697 0.27

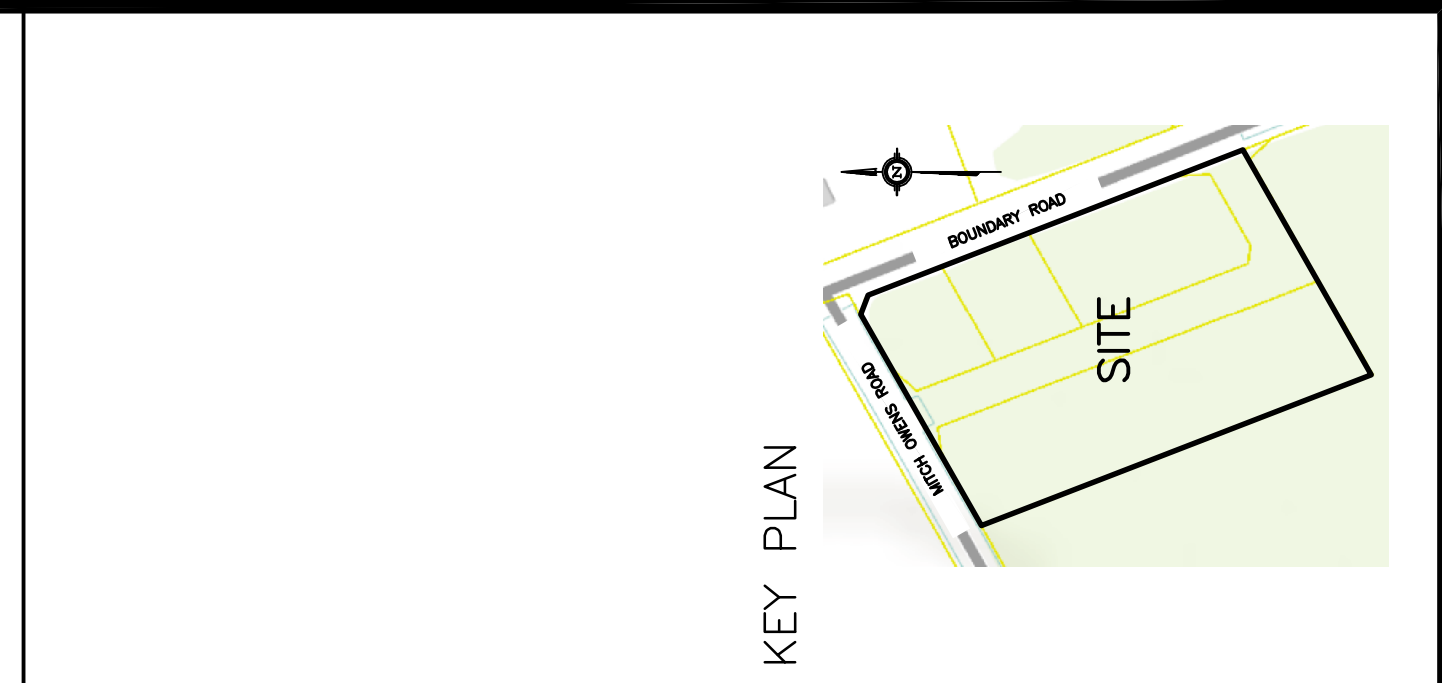

No.	Date	REVISION
5	MAR 5-19	RE-ISSUED FOR APPROVAL
2	DEC 19-18	ISSUED FOR APPROVAL
1	JUN 9-18	ISSUED FOR CLIENT REVIEW

D. B. GRAY ENGINEERING INC.
 Professional Engineering Firm
 700 Long Point Circle
 Ottawa, Ontario K1T 4E9
 Tel: 613-425-8044
 dgray@engrs.com

PROPOSED
CROSS DOCK FACILITY
MITCH OWENS ROAD /
BOUNDARY ROAD
 OTTAWA, ONTARIO

DRAINAGE PLAN

Engineer's Seal

D.B. GRAY
 17016602
 MAR 5-19

Drawn: D.B.G.
 Hrs. Scale: 1:400
 Verif. Scale:
 Date: JUN 9-18
 Job No.: 18029

Drawing No. **C-8** of **8**

NOT VALID UNLESS SIGNED & DATED