

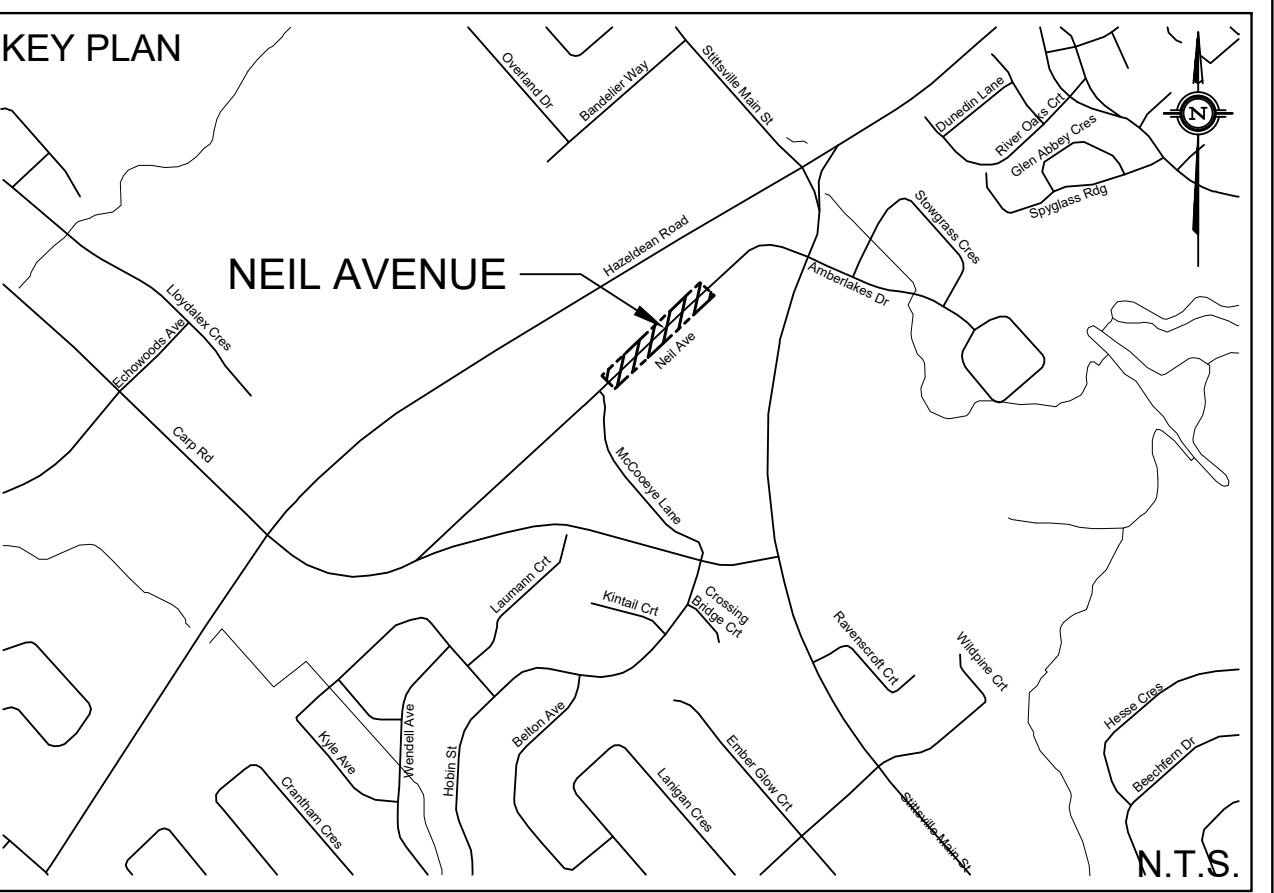


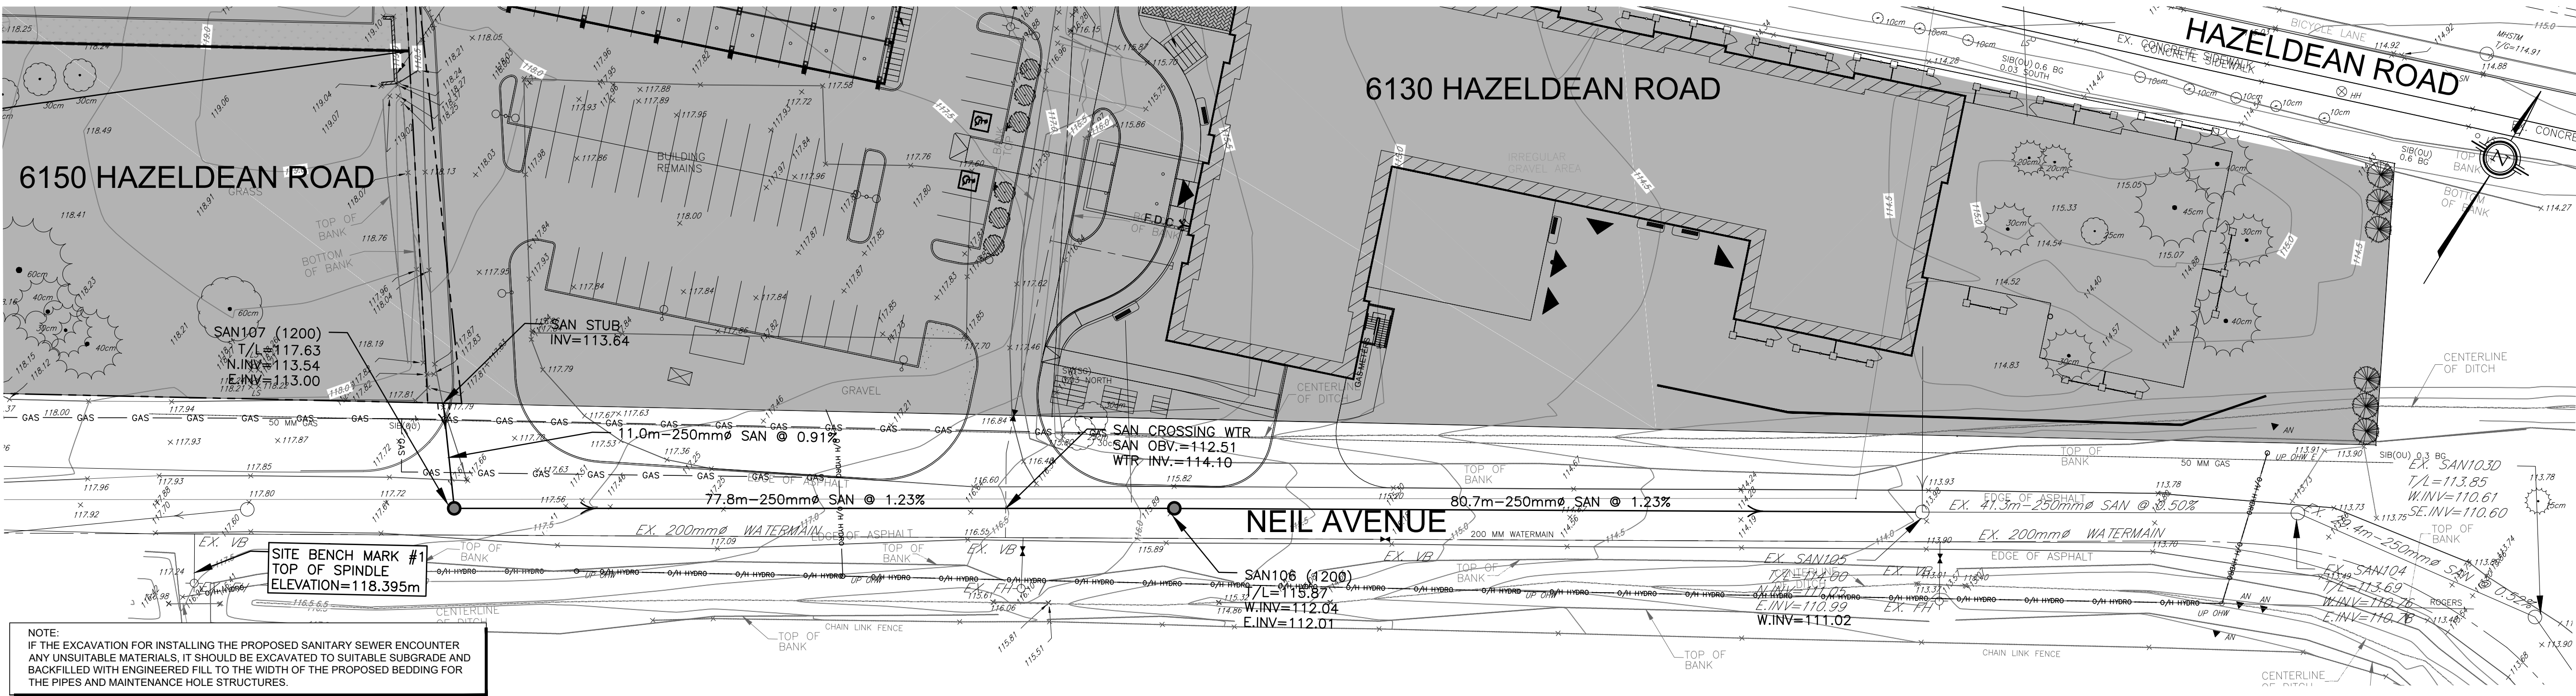

LEGEND


- PROPERTY LINE
- EXISTING WATERMAIN
- EXISTING SANITARY SEWER
- EXISTING GAS
- EXISTING MANHOLE
- EXISTING FIRE HYDRANT
- EXISTING VALVE BOX
- EXISTING SPOT ELEVATION

PAVEMENT STRUCTURE

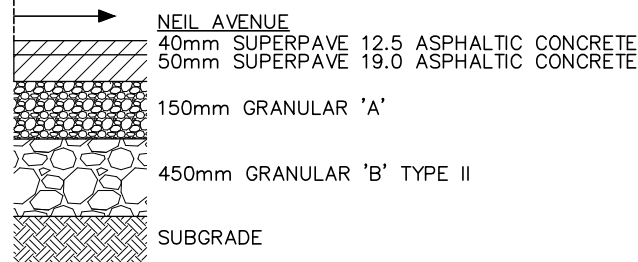

*MINIMUM PERFORMANCE GRADED (PG) 64-28 ASPHALT CEMENT
**PER GEOTECHNICAL STUDY (PG4549-1) PREPARED BY PATERSON GROUP

NEIL AVENUE PROFILE

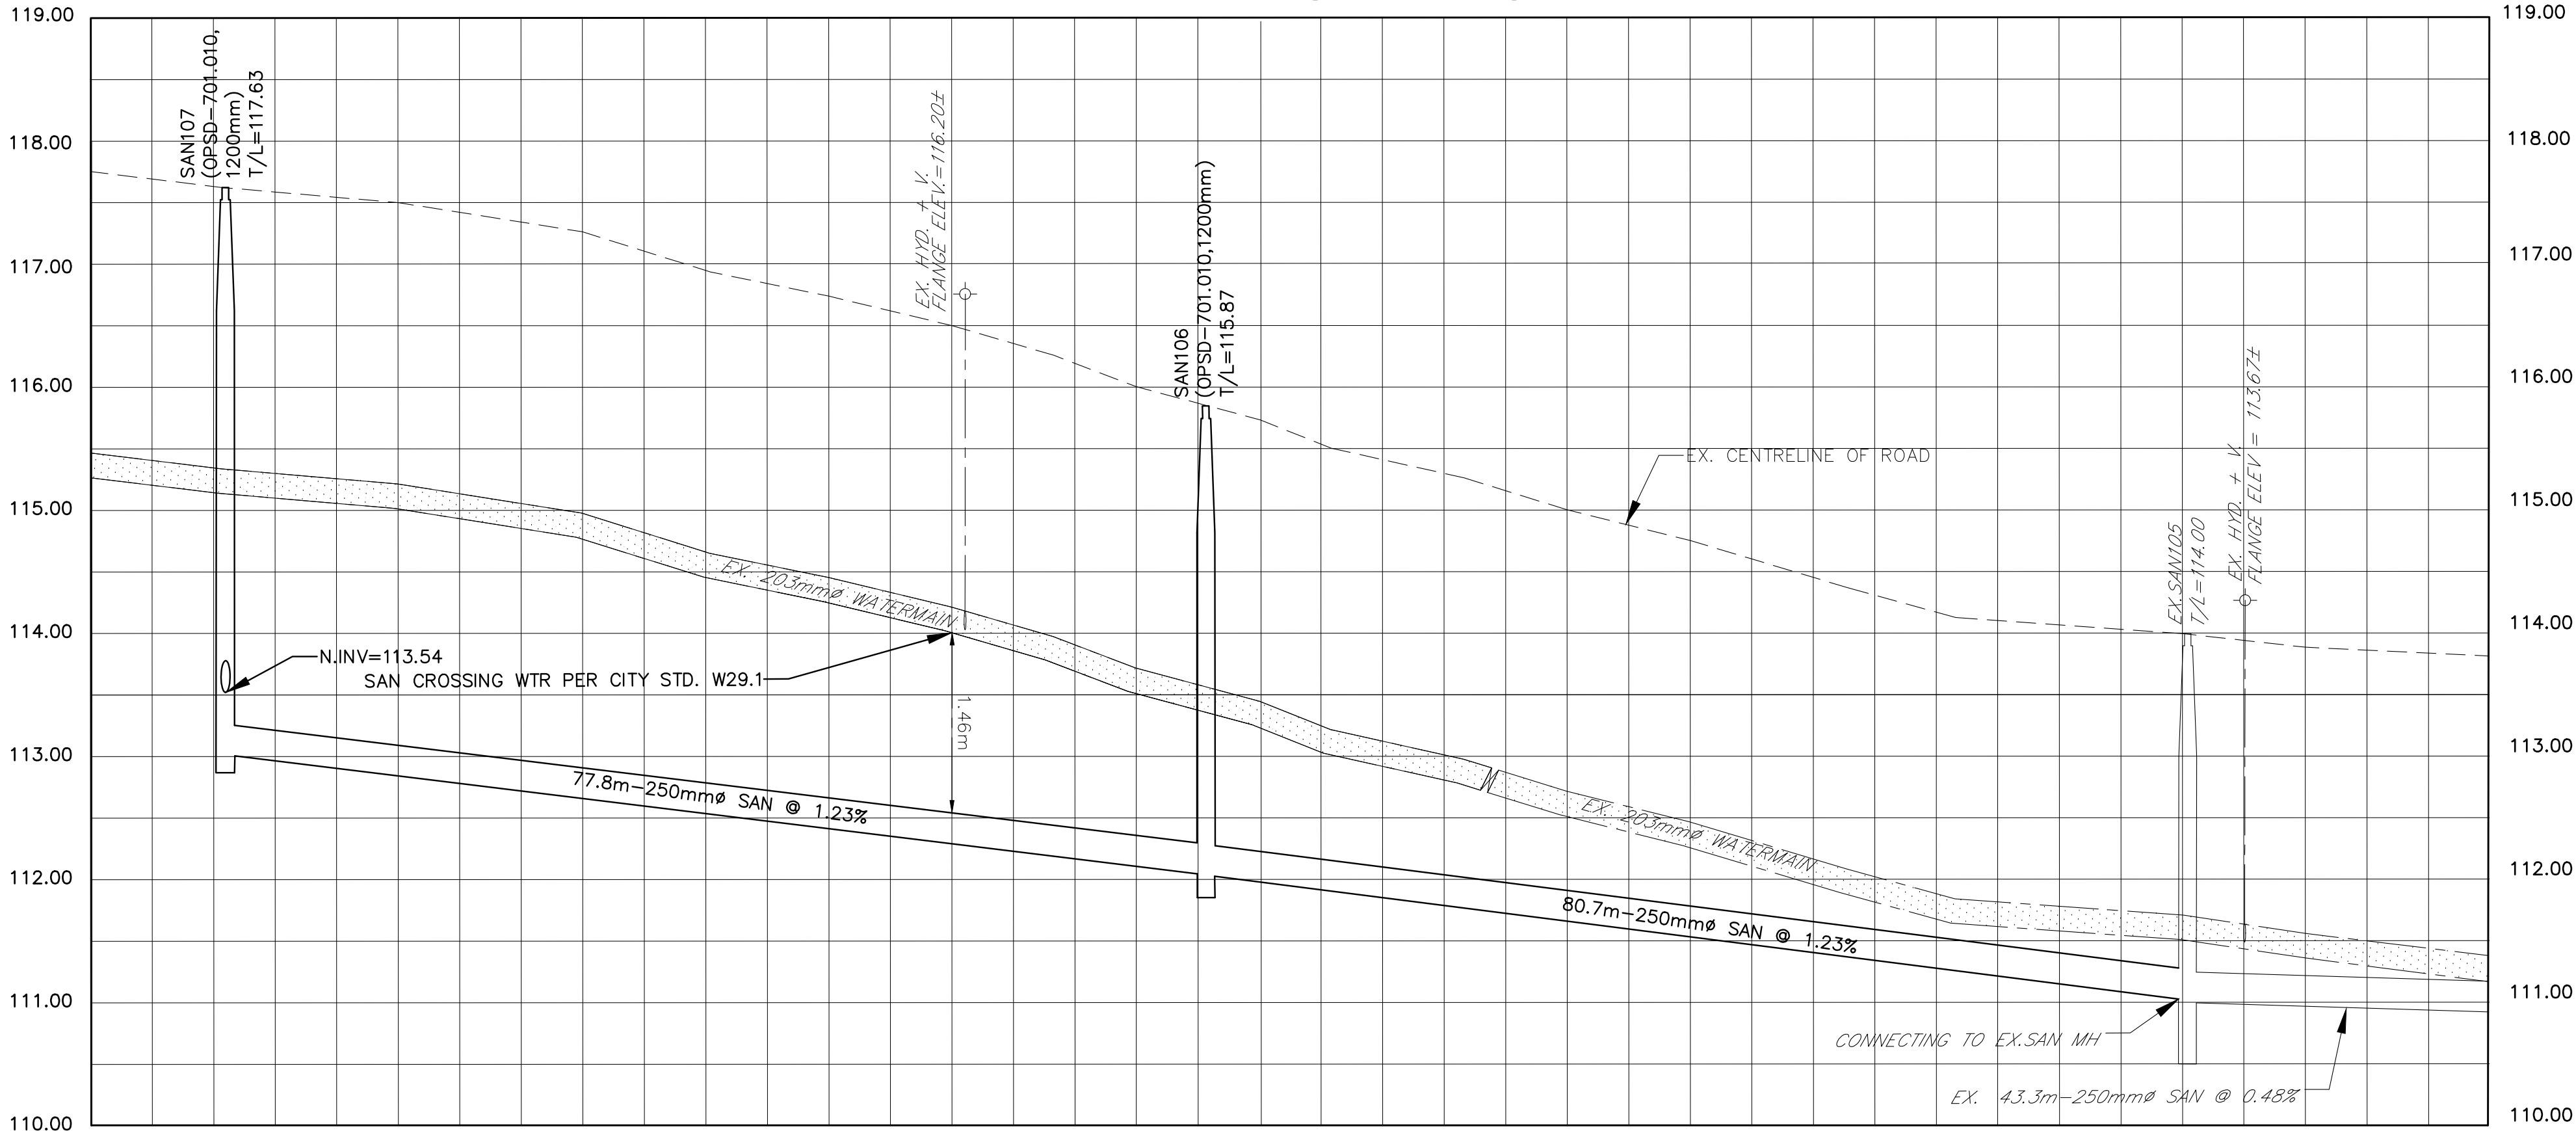

TOP OF WATERMAIN	115.22	115.05	114.55	114.06	113.08	112.35	111.81	111.70	111.55	TOP OF WATERMAIN
SANITARY INVERT	E113.00 77.8m-250mmØ PVC SAN @ 1.23% SDR-35 W112.04 E112.01				80.7m-250mmØ PVC SAN @ 1.23% SDR-35 W111.02 E110.99				SANITARY INVERT	
EXISTING ROAD ELEVATION	117.62	117.45	116.95	116.46	115.48	114.75	114.21	114.10	113.95	EXISTING ROAD ELEVATION
CENTERLINE CHAINAGE	0+000	0+020	0+040	0+060	0+080	0+100	0+120	0+140	0+160	CENTERLINE CHAINAGE

NOT FOR CONSTRUCTION

TOPOGRAPHIC INFORMATION
TOPOGRAPHIC INFORMATION PROVIDED BY STANTEC GEOMATICS LTD.
PROJ. NO. 161613439
DATED DECEMBER 17, 2015


SITE PLAN INFORMATION
SITE PLAN PROVIDED BY ALEXANDER WILSON ARCHITECT INC.
PROJ. NO. 17033
DATED FEBRUARY 27, 2019

GEOTECHNICAL STUDY
GEOTECHNICAL RECOMMENDATIONS PROVIDED BY PATERSON GROUP
PROJ. NO. PG4549-1
DATED JUNE 4, 2016

SITE SERVICING AND STORMWATER MANAGEMENT STUDY
SERVICING AND STORMWATER MANAGEMENT RECOMMENDATIONS PROVIDED BY DSEL
PROJ. NO. 17-933
DATED FEBRUARY 2019

BENCH MARK
TOP OF FIRE HYDRANT SPINDLE LOCATED SOUTH OF THE SITE
ELEV=118.395m


2	C.M.K.	19.02.28	ISSUED FOR MUNICIPAL CONSENT
1	C.M.K.	18.07.05	ISSUED FOR MUNICIPAL CONSENT
No.	BY	YY.MM.DD	DESCRIPTION

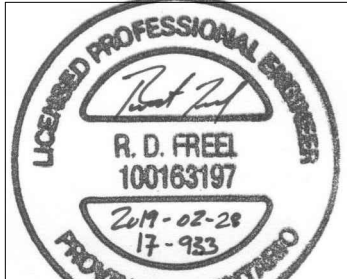

PROJECT No. 17-933

PLAN & PROFILE
NEIL AVENUE SANITARY EXTENTION © DSEL

904 Lady Ellen Place
Ottawa, Ontario
Tel. (613) 518-2005

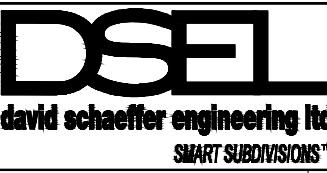

120 Iber Road Unit 103
Stittsville, Ontario, K2S 1E9
Tel. (613) 836-0856
Fax. (613) 836-7183
www.DSEL.ca

DRAWN BY:	C.M.K.	CHECKED BY:	R.D.F.	DRAWING NO.	SHEET NO.
DESIGNED BY:	R.D.F.	CHECKED BY:	A.D.F.	PP-1	1 of 2
SCALE:	1:400	DATE:	FEBRUARY 2019		

SCALE: H 1: 400
V 1: 40