


APPROVED  REFUSED

THIS \_\_\_\_\_ DAY OF \_\_\_\_\_, 20\_\_\_\_

DON HERWEYER, MCIP, RPP  
MANAGER, DEVELOPMENT REVIEW - SOUTH  
PLANNING, INFRASTRUCTURE & ECONOMIC  
DEVELOPMENT DEPARTMENT, CITY OF OTTAWA

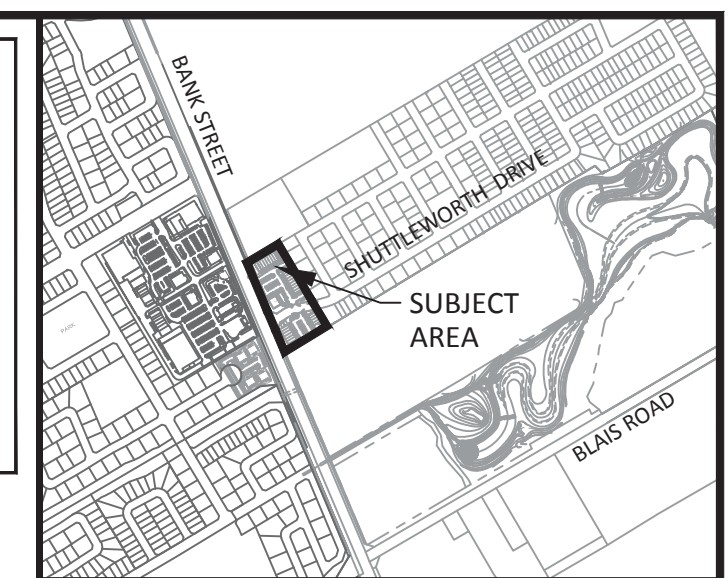


**NOTES:**  
1. SEE DRAWING C-010 FOR ADDITIONAL DETAILS AND NOTES.  
2. SITE BENCHMARK TO BE OBTAINED FROM LEGAL SURVEYOR ANNIS, O'SULLIVAN, VOLLEBEK LTD.

**APPROVED**  
By Don Herweyer at 12:10 pm, Mar 15, 2019

*[Signature]*

**DON HERWEYER, MCIP, RPP  
MANAGER, DEVELOPMENT REVIEW - SOUTH  
PLANNING, INFRASTRUCTURE & ECONOMIC  
DEVELOPMENT DEPARTMENT, CITY OF OTTAWA**

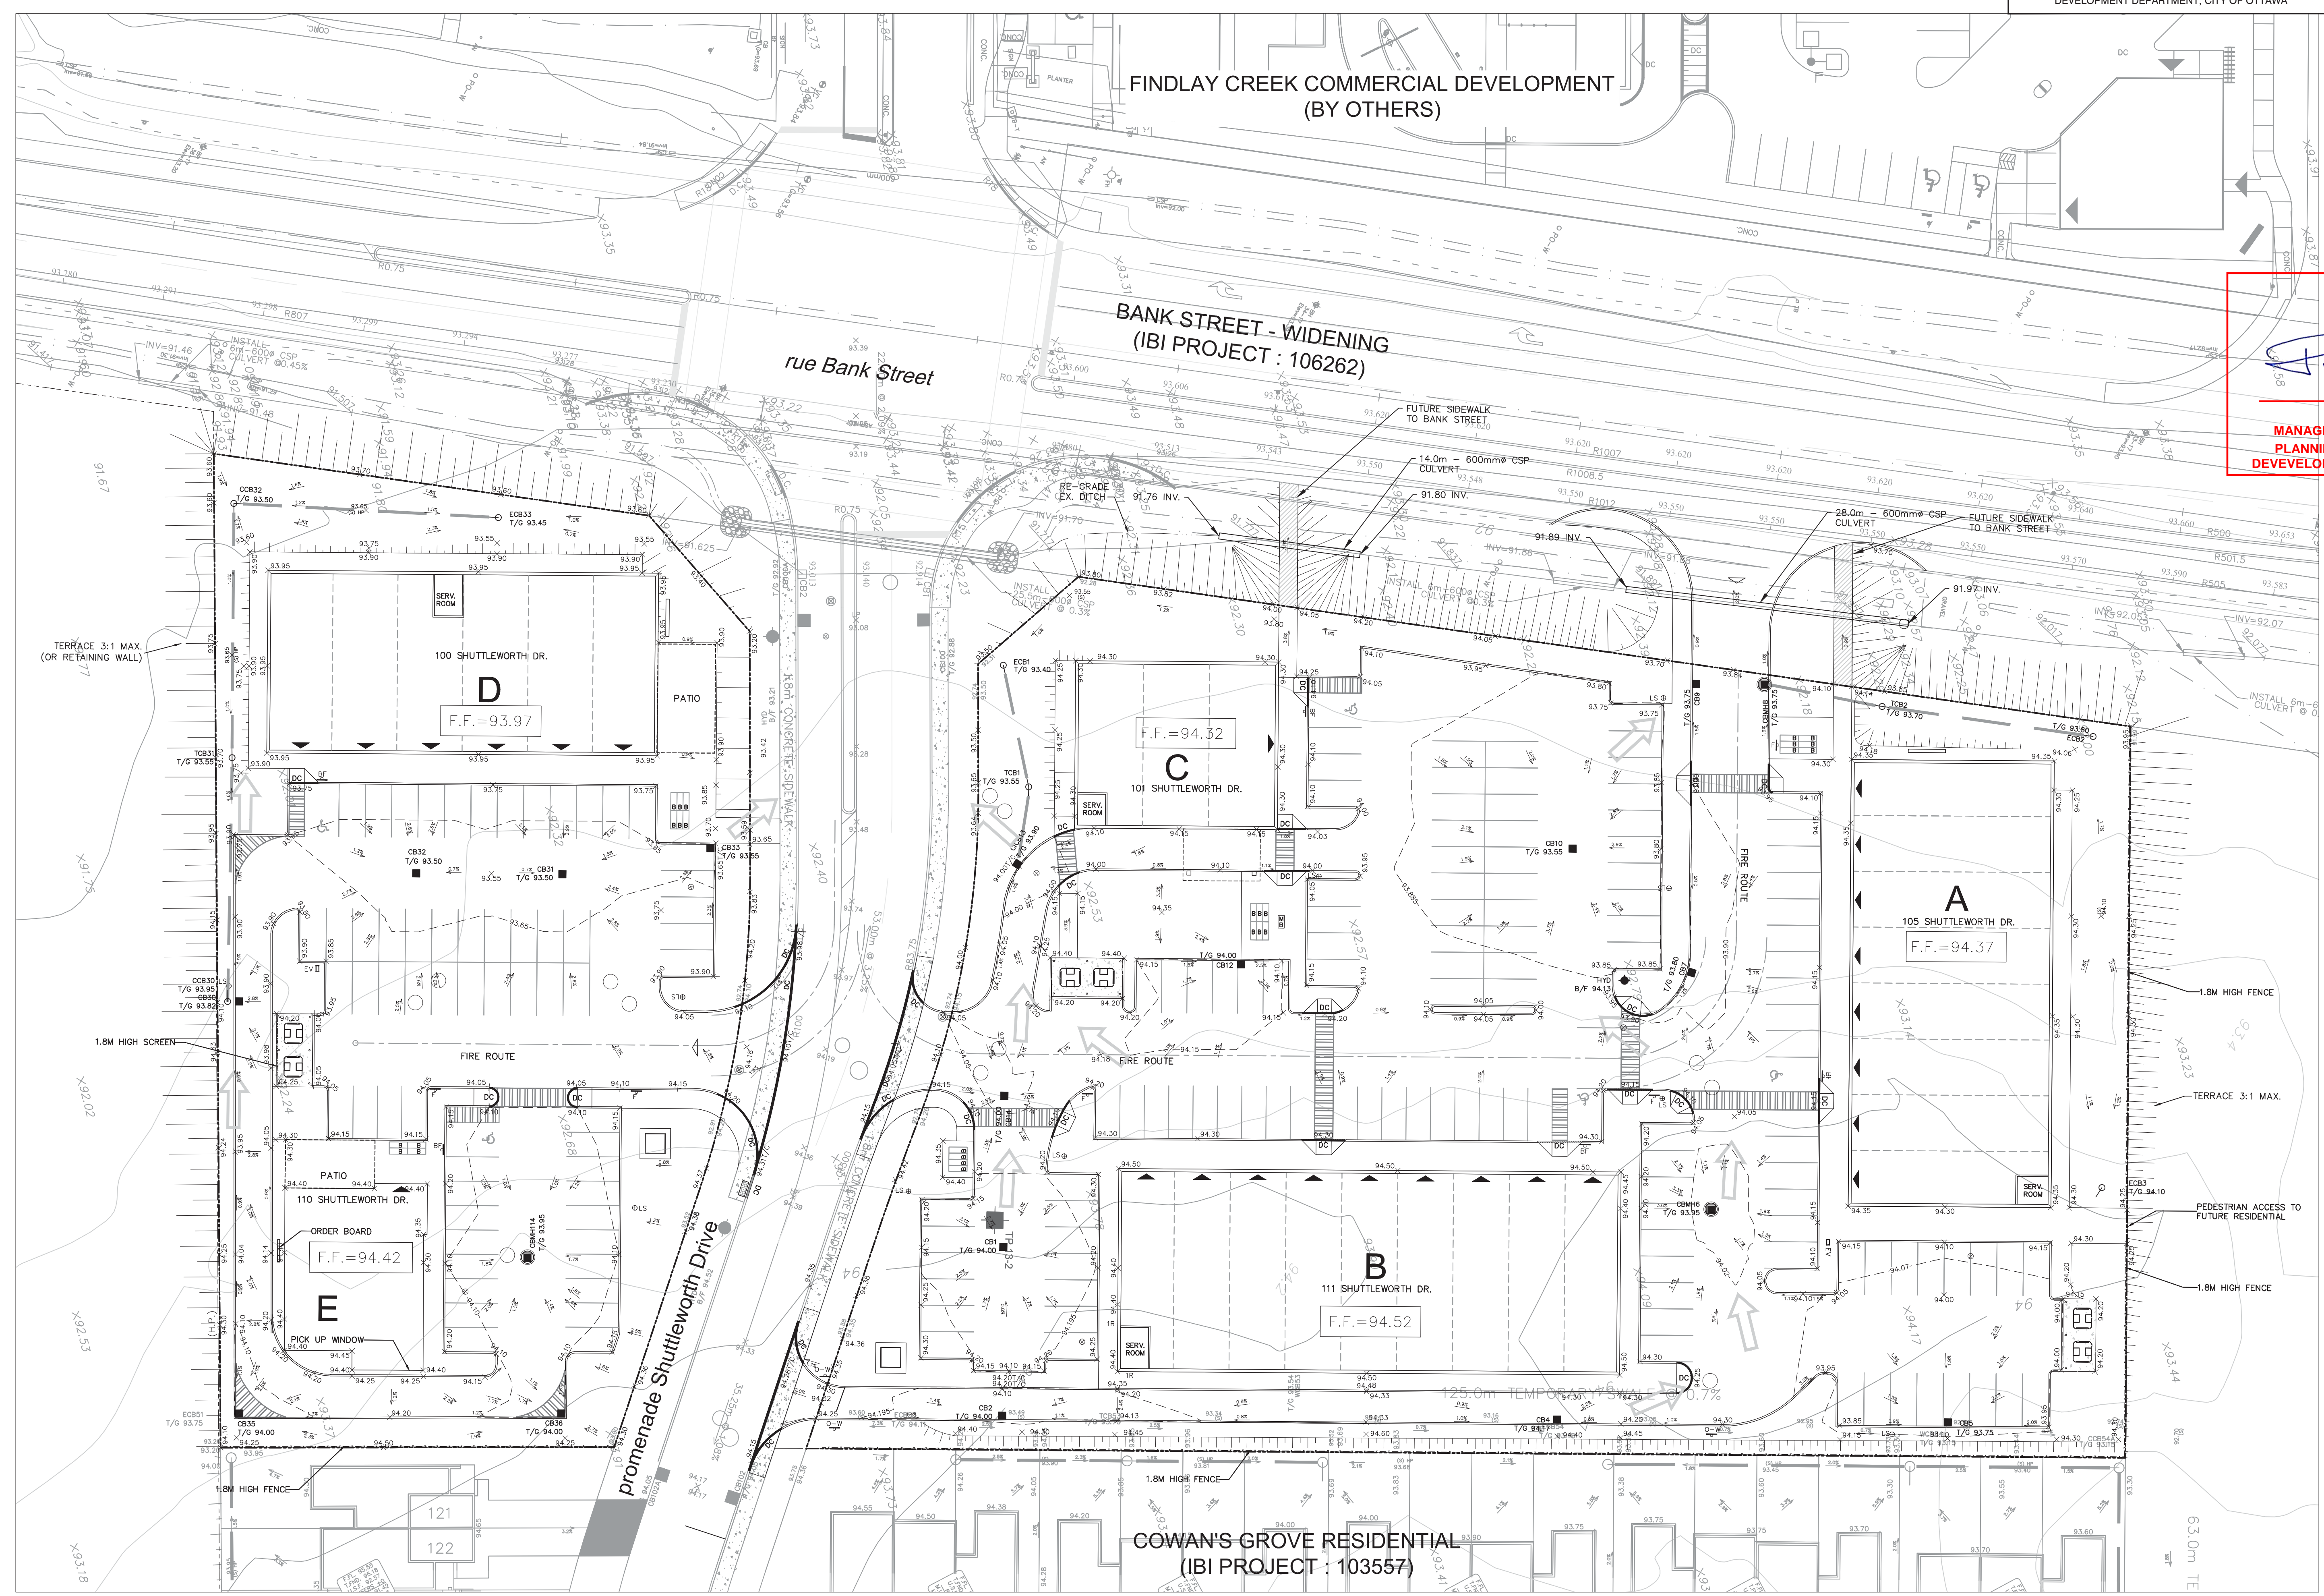

14		
13		
12		
11		
10		
9		
8		
7		
6		
5	REVISED AS PER NEW SITE PLAN AND CITY COMMENTS	T.R.B. 2019/01/22
4	ISSUED FOR TENDER	T.R.B. 2019/01/17
3	RE-SUBMISSION FOR SITE PLAN APPROVAL	T.R.B. 2019/01/10
2	REVISED AS PER NEW SITE PLAN AND CITY COMMENTS	T.R.B. 2018/11/14
1	ISSUED FOR SPA	T.R.B. 2018/07/12
No.	REVISIONS	By Date

**URBANDALE CORPORATION**

**IBI GROUP**  
400 - 303 Preston Street  
Ottawa ON K1S 5N4 Canada  
tel 613 225 1311 fax 613 225 9868  
ibigroup.com

Project Title  
**Cowan's Grove PLAZA**  
4791 BANK STREET

**LI (CEISO) PROFESSIONAL ENGINEER**  
T. R. BRULE  
2019/01/22  
PROVINCE OF ONTARIO

Drawing Title  
**SITE GRADING**

Scale  
1 : 300

Design  
J.B. Date  
JUNE 2018

Drawn  
D.P.S. Checked  
T.R.B.

Project No.  
116871 Drawing No.  
C-200

J:\116871\_Cowan\Comments\1.9\_Drawing\1.9\_Site Grading\1.9\_Site Grading.dwg Layout Name: C-200 SITE GRADING - FULL SITE Plan Scale: 1:25.4 Printed At: 2/4/2019 10:41 AM Last Saved By: DSURINA Last Saved At: Feb. 4, 2019

D07-12-18-0109