


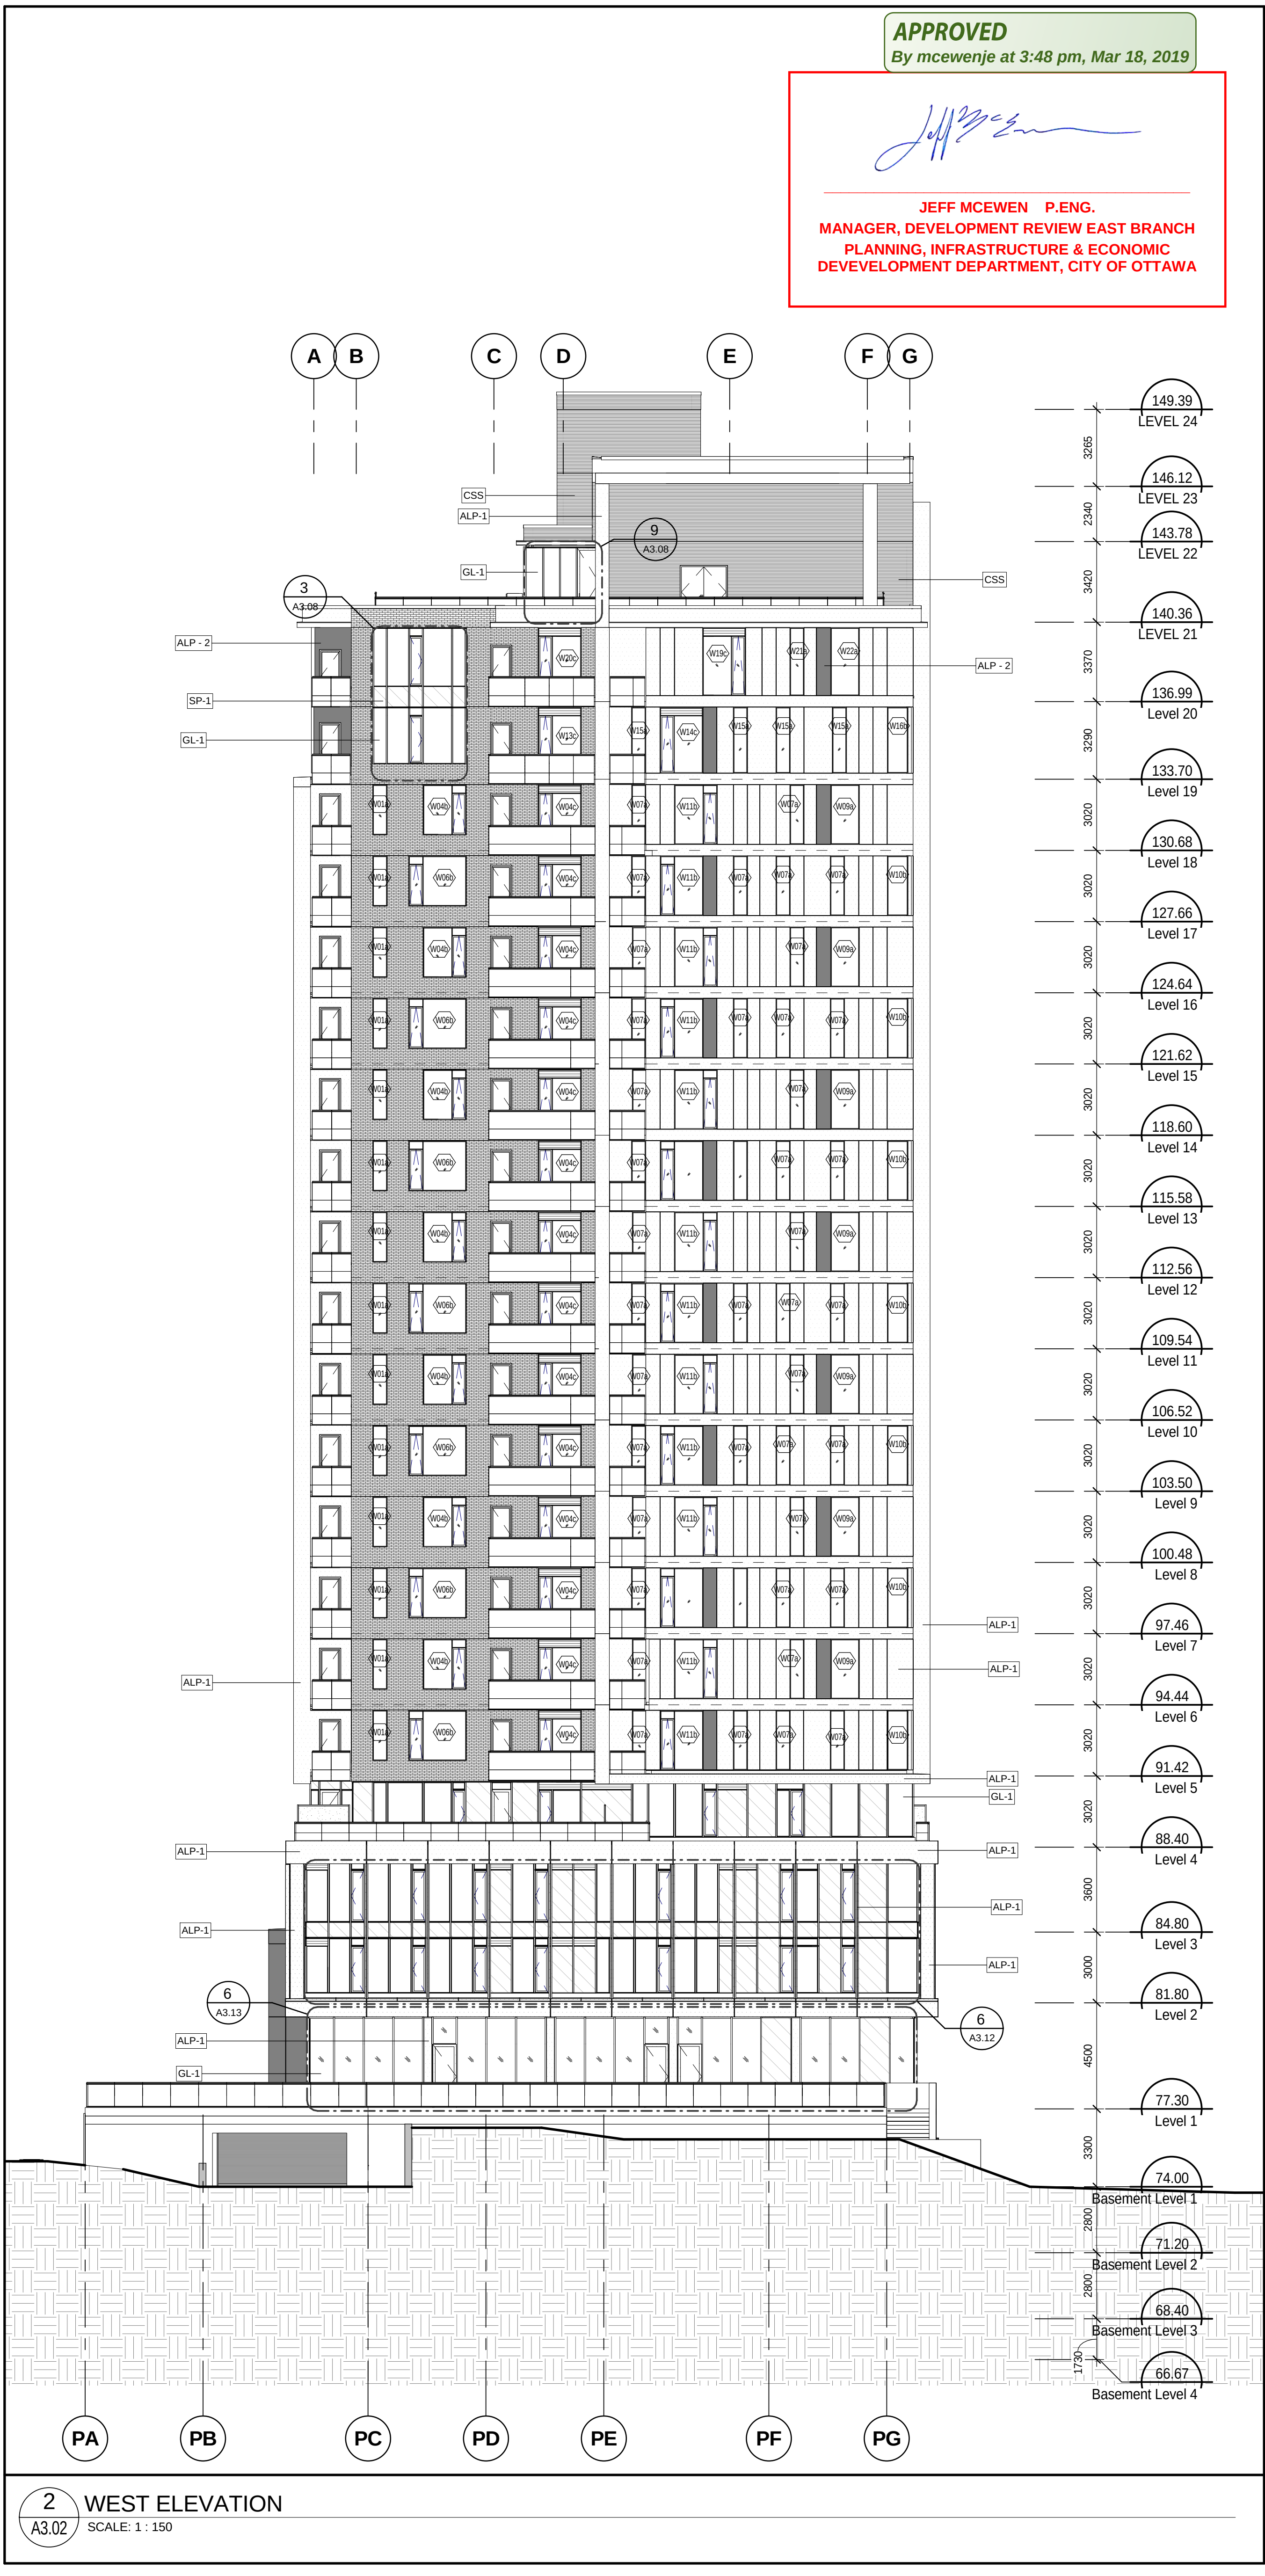

APPROVED
By mcewenje at 3:48 pm, Mar 18, 2019

JEFF MCEWEN P.ENG.
MANAGER, DEVELOPMENT REVIEW EAST BRANCH
PLANNING, INFRASTRUCTURE & ECONOMIC
DEVELOPMENT DEPARTMENT, CITY OF OTTAWA

RIOCAN
REAL ESTATE INVESTMENT TRUST

Killam
PROPERTIES INC

MATERIAL TAG LEGEND

BM-1	BRICK MASONRY VENEER - TYPE 1
ALP-1	ALUMINUM PANEL - TYPE 1
ALP-2	ALUMINUM PANEL - TYPE 2
GLHS-1	GLASS FROSTED - LAMINATED AND HEAT STRENGTHENED
GLHS-2	GLASS - LAMINATED AND HEAT STRENGTHENED
SP-1	SPANDREL GLASS - REFER TO SPEC FINISH
LV	ALUMINUM LOUVER (PREFINISHED)
GL-1	GLASS - REFER TO SPECS
CSS	CURROGATED STEEL

1. 18.11.09 ISSUED FOR SITE PLAN APPLICATION
2. 18.10.13 ISSUED FOR 40% REVIEW
3. 18.08.13 ISSUED FOR 33% REVIEW
4. 18.08.07 ISSUED FOR SITE PLAN APPLICATION

no.	date	revision
-----	------	----------

It is the responsibility of the appropriate contractor to check and verify all dimensions on site and report all errors and/or omissions to the engineer.

All contractors must comply with all

Do not scale drawings.

This drawing may not be used for construction until signed.

Copyright reserved.

Hobin Architecture
Incorporated
63 Pamela Street
Ottawa, Ontario
Canada K1S 3K7
T: 613-238-7200
F: 613-235-2005
E: mail@hobinarc.com
hobinarc.com



RIOCAN - CITY PARK
PHASE 2

2280 City Park Drive

ELEVATIONS

DRAWN: DATE: SCALE: PROJECT: 1750

W.L.K. 07/10/18 As indicated DRAWING NO. A3.02

REVISION NO. D