


APPROVED
By mcewenje at 3:47 pm, Mar 18, 2019

Jeff Mcewen

JEFF MCEWEN P.ENG.
MANAGER, DEVELOPMENT REVIEW EAST BRANCH
PLANNING, INFRASTRUCTURE & ECONOMIC
DEVELOPMENT DEPARTMENT, CITY OF OTTAWA

RIO CAN
REAL ESTATE INVESTMENT TRUST

Killam
PROPERTIES INC

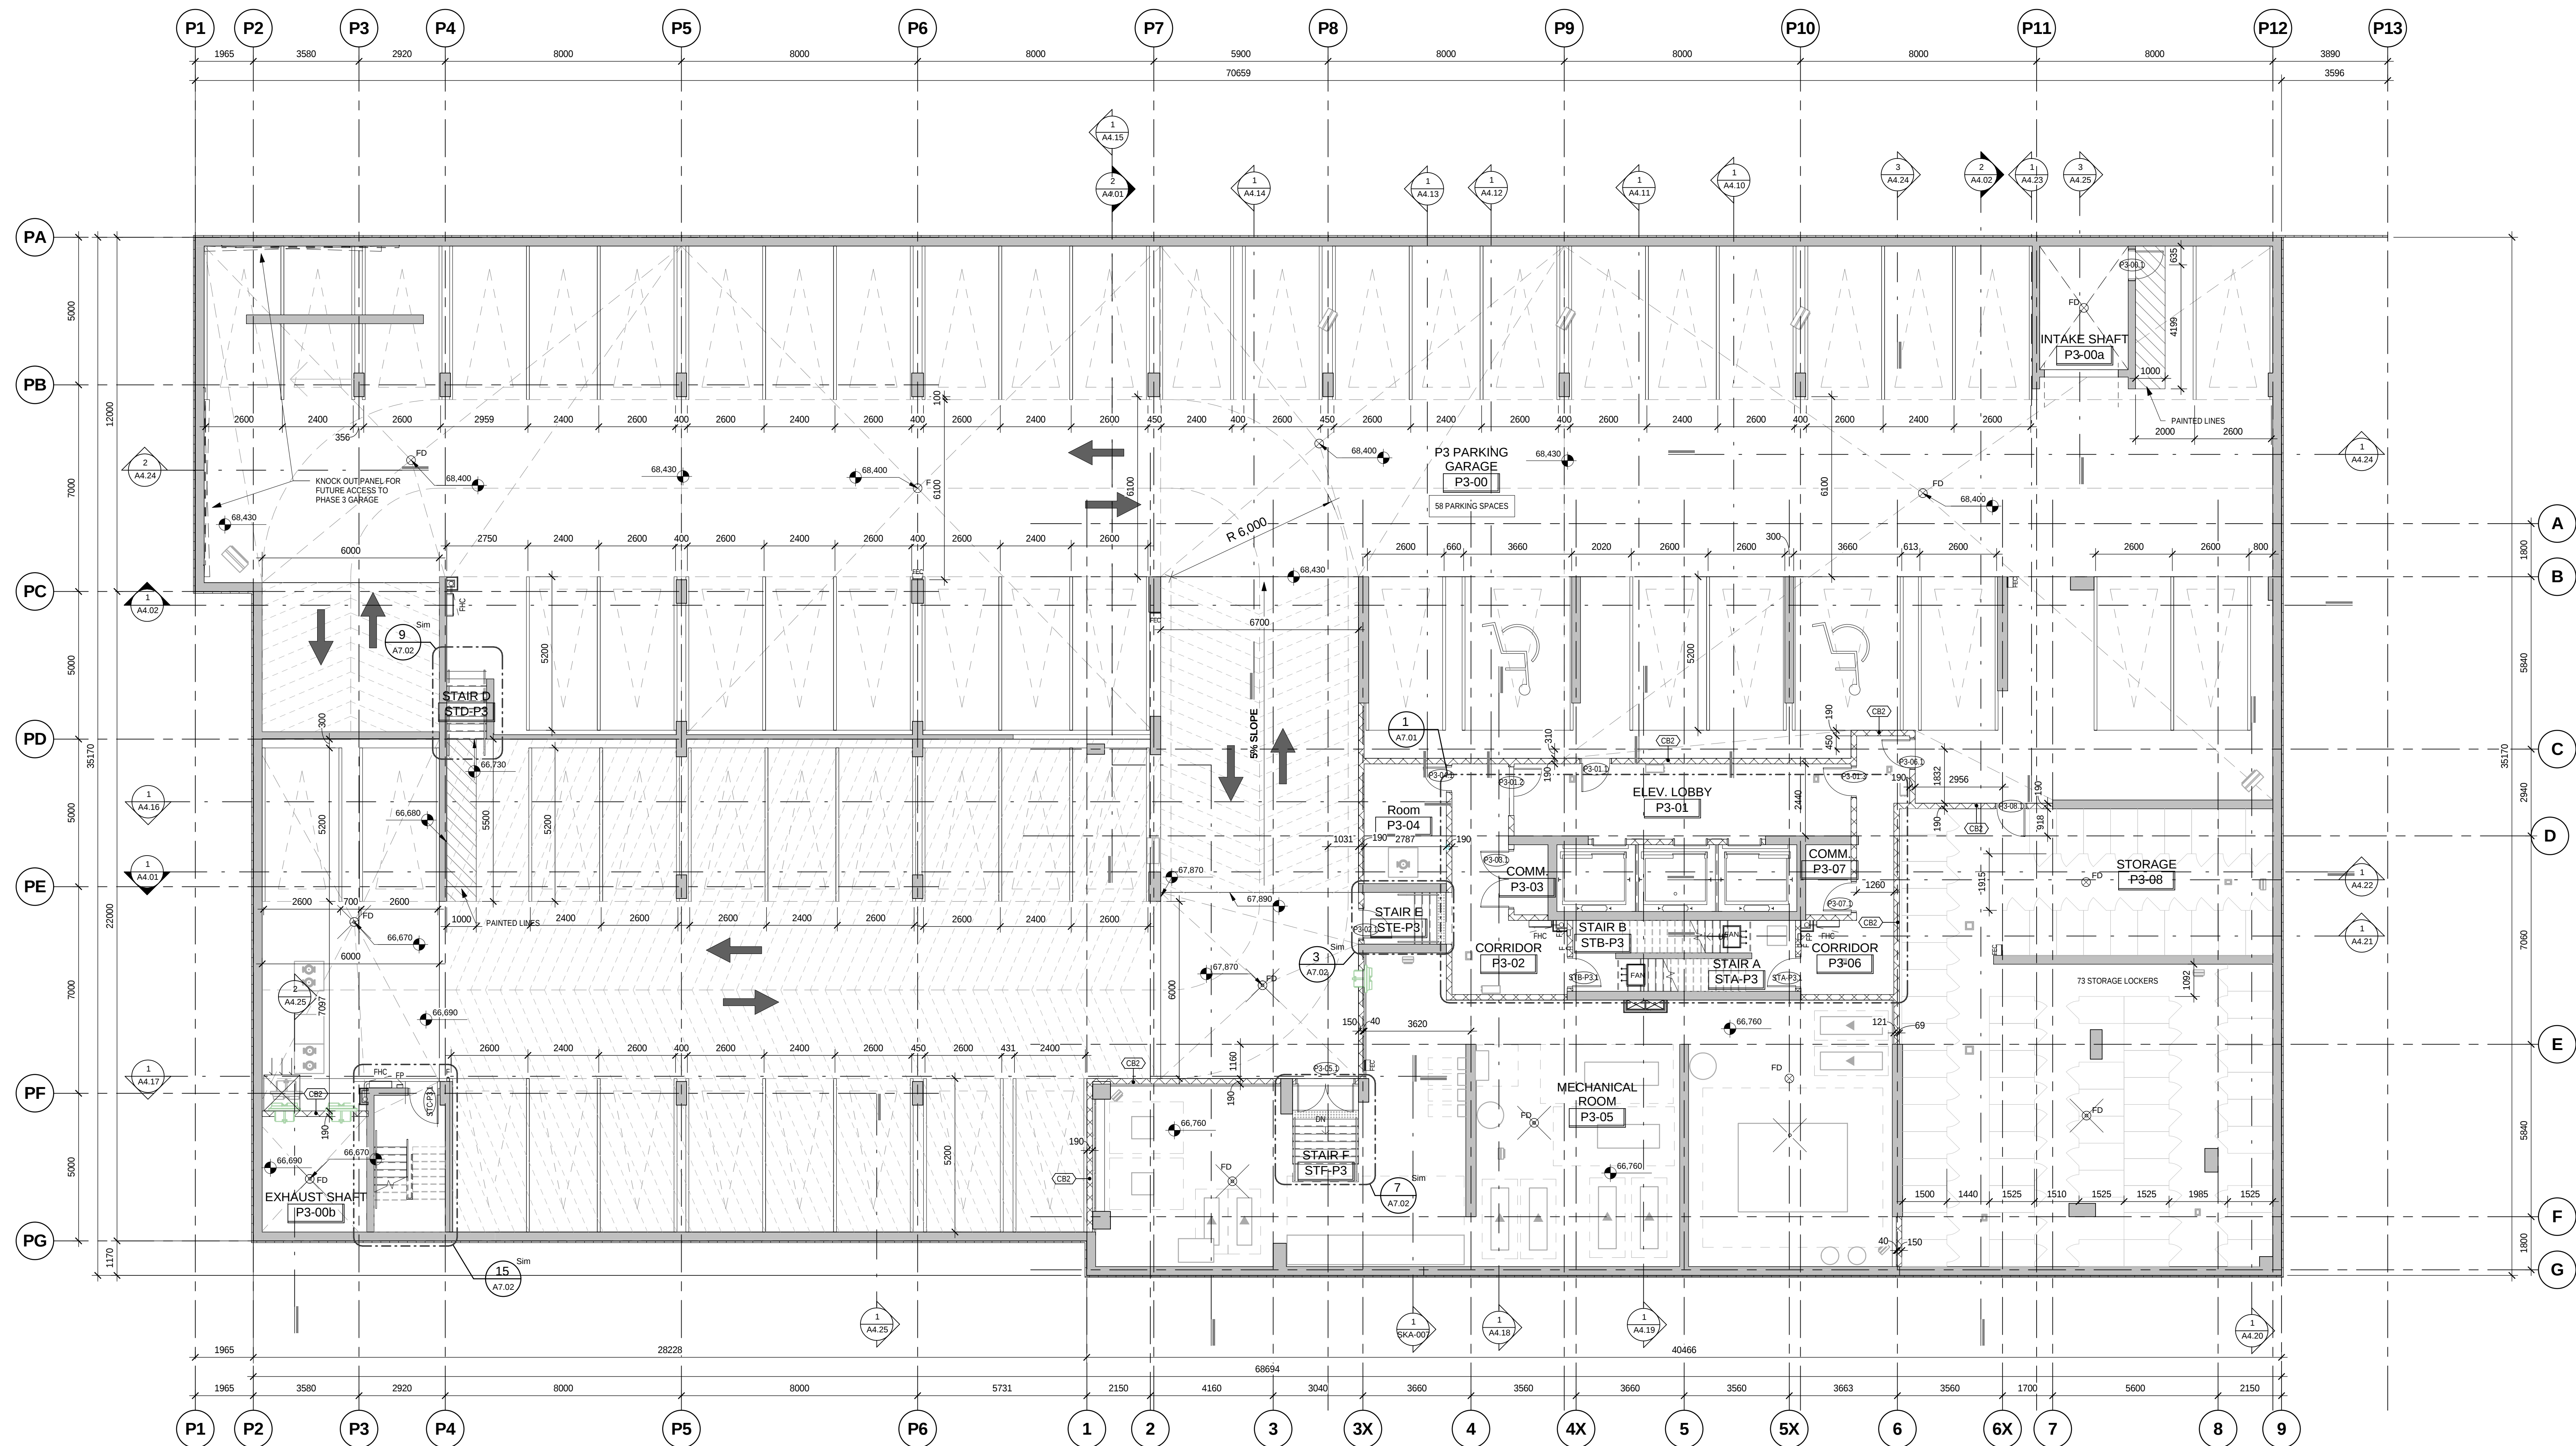

1
A2.01
0.3-BASEMENT-LEVEL 3
SCALE: 1 : 100

1. 18.11.09 ISSUED FOR SITE PLAN APPLICATION
2. 18.11.09 ISSUED FOR EXCAVATION
3. 18.10.24 ISSUED FOR HIRE REVIEW
4. 18.08.15 ISSUED FOR 33% REVIEW
5. 18.08.07 ISSUED FOR SITE PLAN APPLICATION

no.	date	revision
1	18.11.09	ISSUED FOR SITE PLAN APPLICATION
2	18.11.09	ISSUED FOR EXCAVATION
3	18.10.24	ISSUED FOR HIRE REVIEW
4	18.08.15	ISSUED FOR 33% REVIEW
5	18.08.07	ISSUED FOR SITE PLAN APPLICATION

It is the responsibility of the appropriate contractor to check and verify all dimensions on site and report all errors and/or omissions to the engineer.

All contractors must comply with all.

Do not scale drawings.

This drawing may not be used for construction until signed.

Copyright reserved.

Hobin Architecture
Incorporated
63 Pamela Street
Ottawa, Ontario
Canada K1S 3K7
T: 613-238-7200
F: 613-235-2005
E: mail@hobinarc.com
hobinarc.com

HOBIN
ARCHITECTURE

PROJECT
RIOCAN - CITY PARK
PHASE 2
2280 City Park Drive

DRAWING TITLE
LEVEL P3 - PARKING

DRAWN	DATE	SCALE
W.L.K.	10/09/14	1 : 100

PROJECT
1750

DRAWING NO.
A2.01

REVISION NO. F