


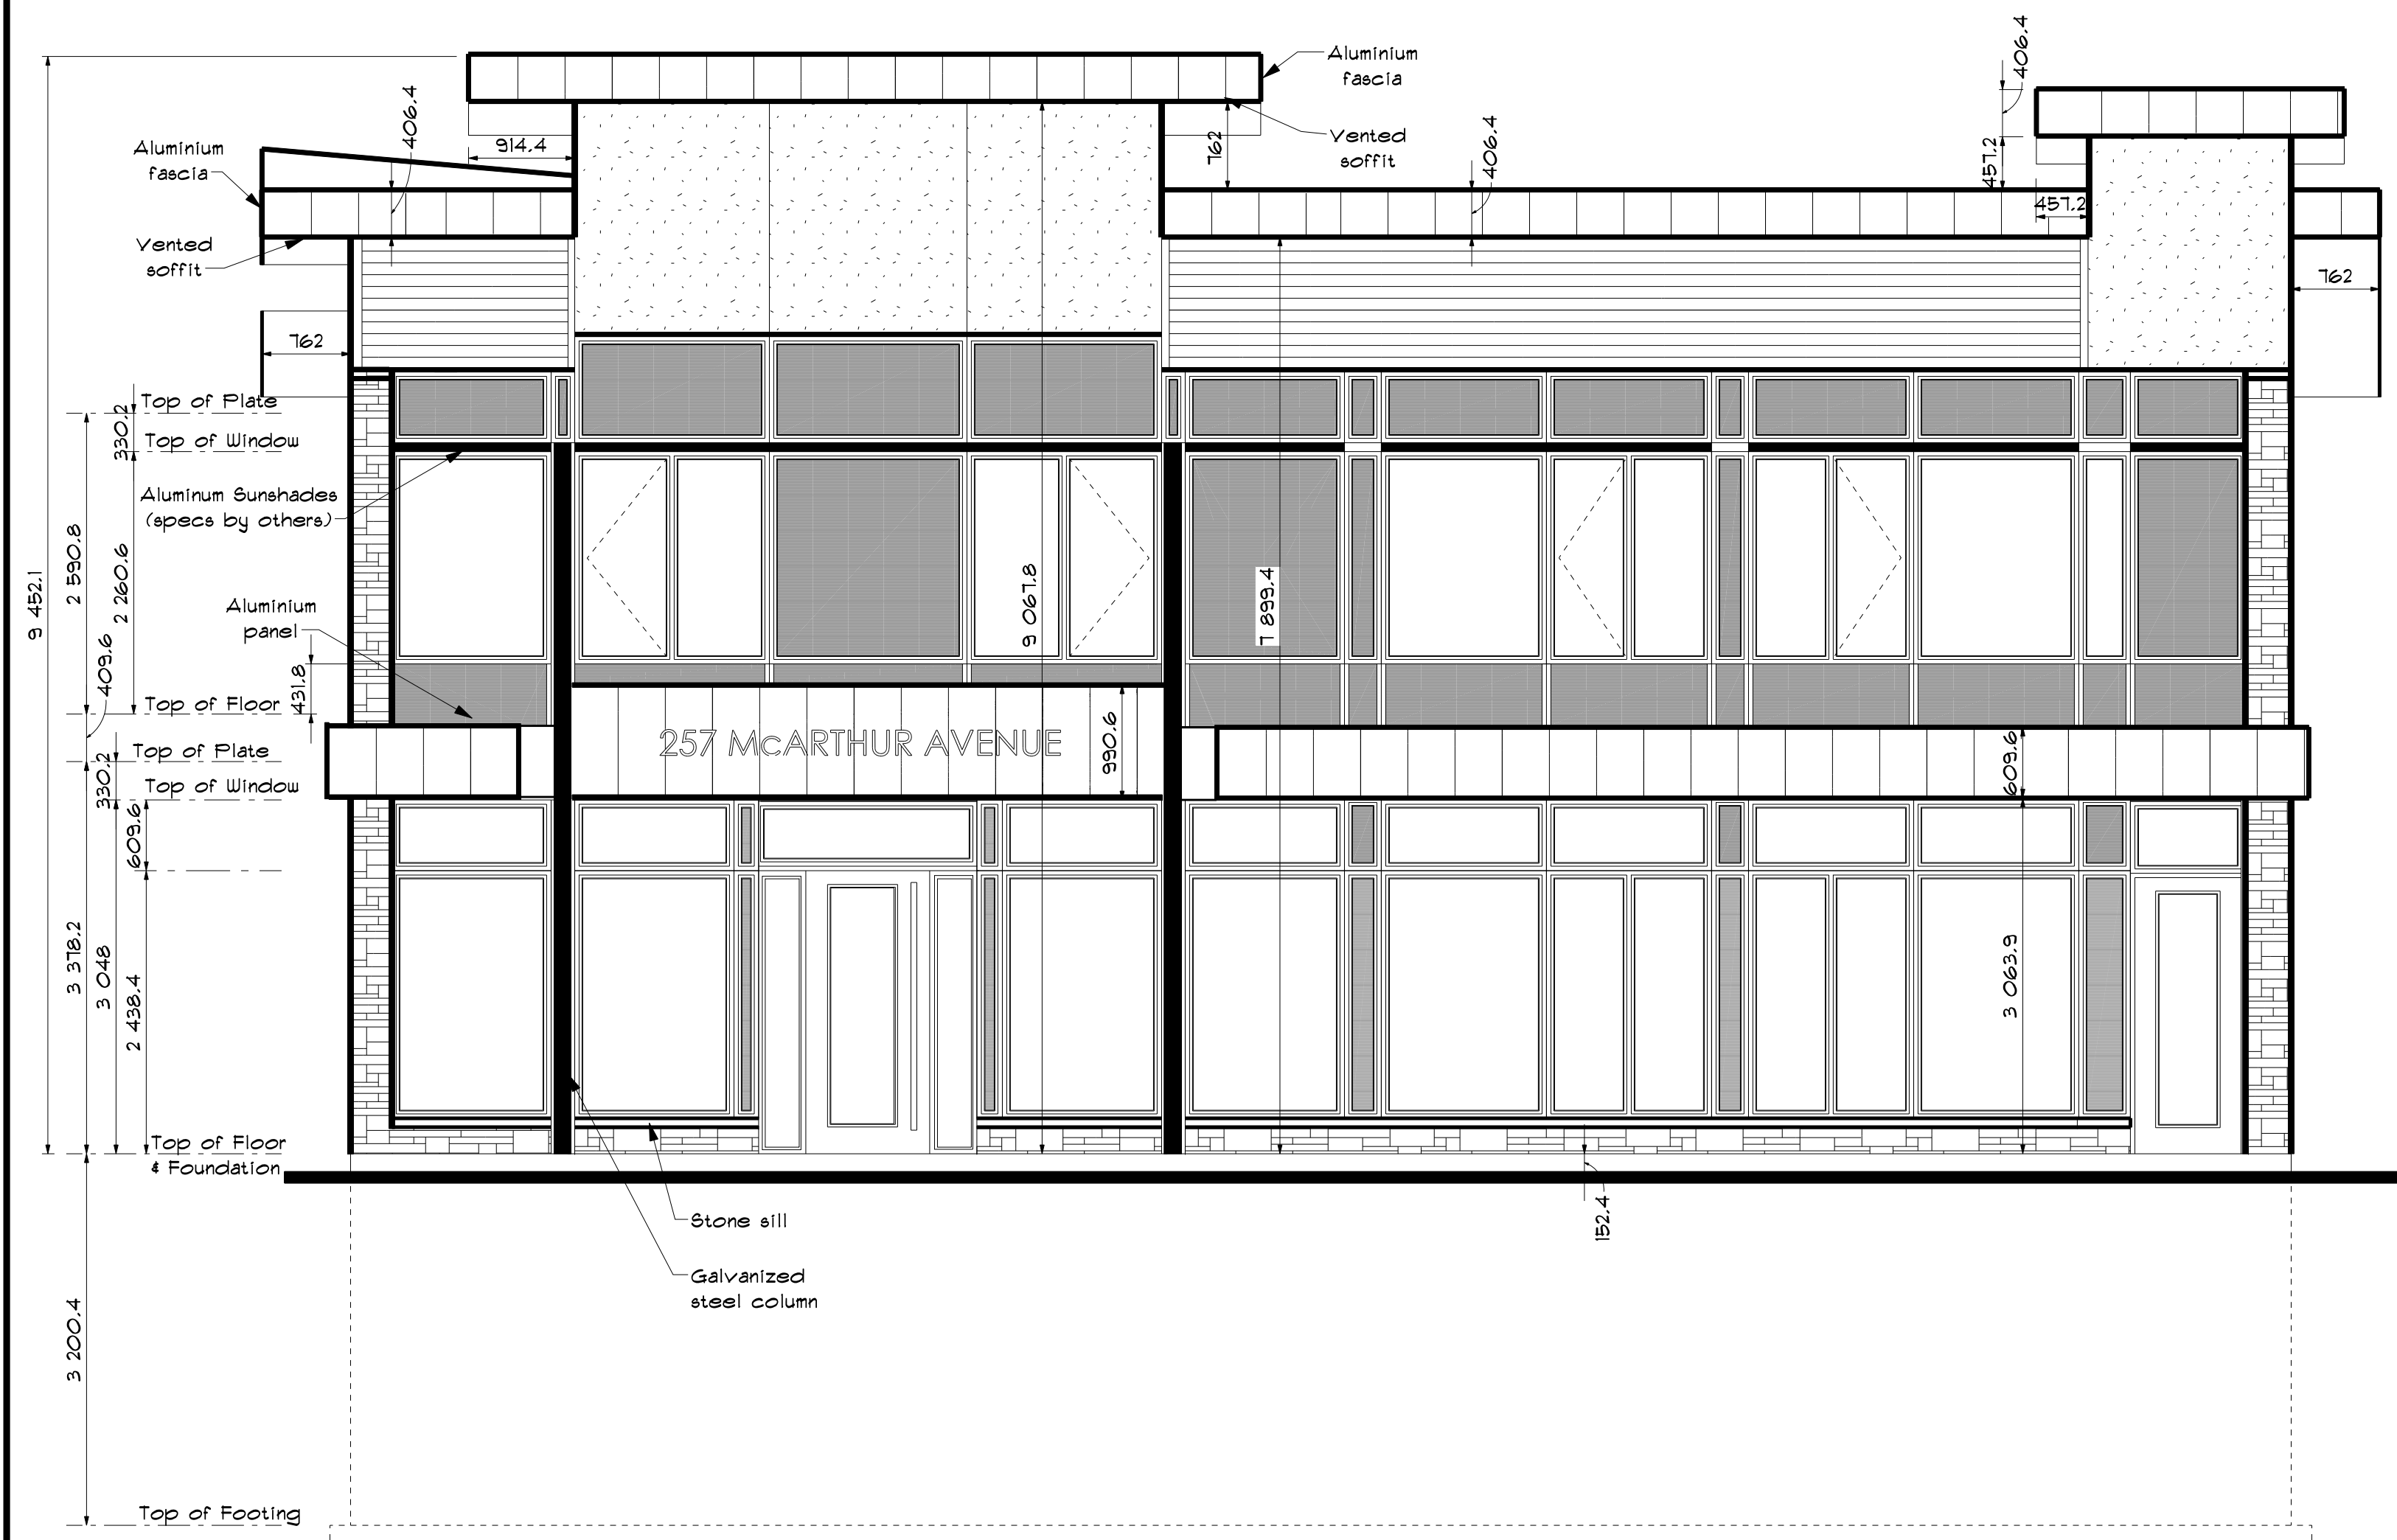

FRONT ELEVATION (SOUTH)

SCALE: 1:50



LEFT ELEVATION (WEST)

SCALE: 1:50

EXTERIOR FINISH LEGEND

	STONE		ACRYLIC STUCCO		PRE-PAINTED GALV. METAL ROOFING		CURTAIN WALL (GLASS WINDOW)
	PRE-PAINTED GALV. METAL SHEETING (HORIZONTAL)		PRE-PAINTED GALV. METAL SHEETING (VERTICAL)		CURTAIN WALL (GLASS SOLID PANEL)		

PRELIMINARY DRAWINGS
NOT FOR CONSTRUCTION

PRODUCTS & MATERIAL
SHALL NOT BE ORDERED
WITH THESE DRAWINGS

15	ISSUED FOR SITE PLAN CONTROL	11/03/2019
14	ISSUED FOR STRUCTURAL	19/02/2019
13	ISSUED FOR APPROVAL	13/02/2019
12	ISSUED FOR APPROVAL	04/02/2019
10	ISSUED FOR APPROVAL	28/01/2019
9	ISSUED FOR APPROVAL	04/12/2018
8	ISSUED FOR Final approval	02/11/2018
7	ISSUED FOR CHANGES	20/09/2018
6	ISSUED FOR NEW CONCEPT	13/09/2018
NO.	REVISIONS	DATE

LAVOIE
DESIGN & DRAFTING INC.


1041 NOTRE DAME STREET, P.O. BOX 928,
EMBRUN, ON, K0A 1W0

WEBSITE: WWW.LAVOIEDESIGN.CA
EMAIL: INFO@LAVOIEDESIGN.CA
613-443-3461

PROJECT NAME	PROPOSED MULTI-USE BUILDING FOR QUALITY PROPERTY MANAGEMENT	257 MCARTHUR AVENUE, OTTAWA
PROJECT NO.	2017-0079	DRAWINGS NO.
DRAWN BY	L.LAVOIE J.LEPAGE	1 / 12
VERIFIED BY	L.LAVOIE	



REAR ELEVATION (NORTH)
SCALE: 1:50

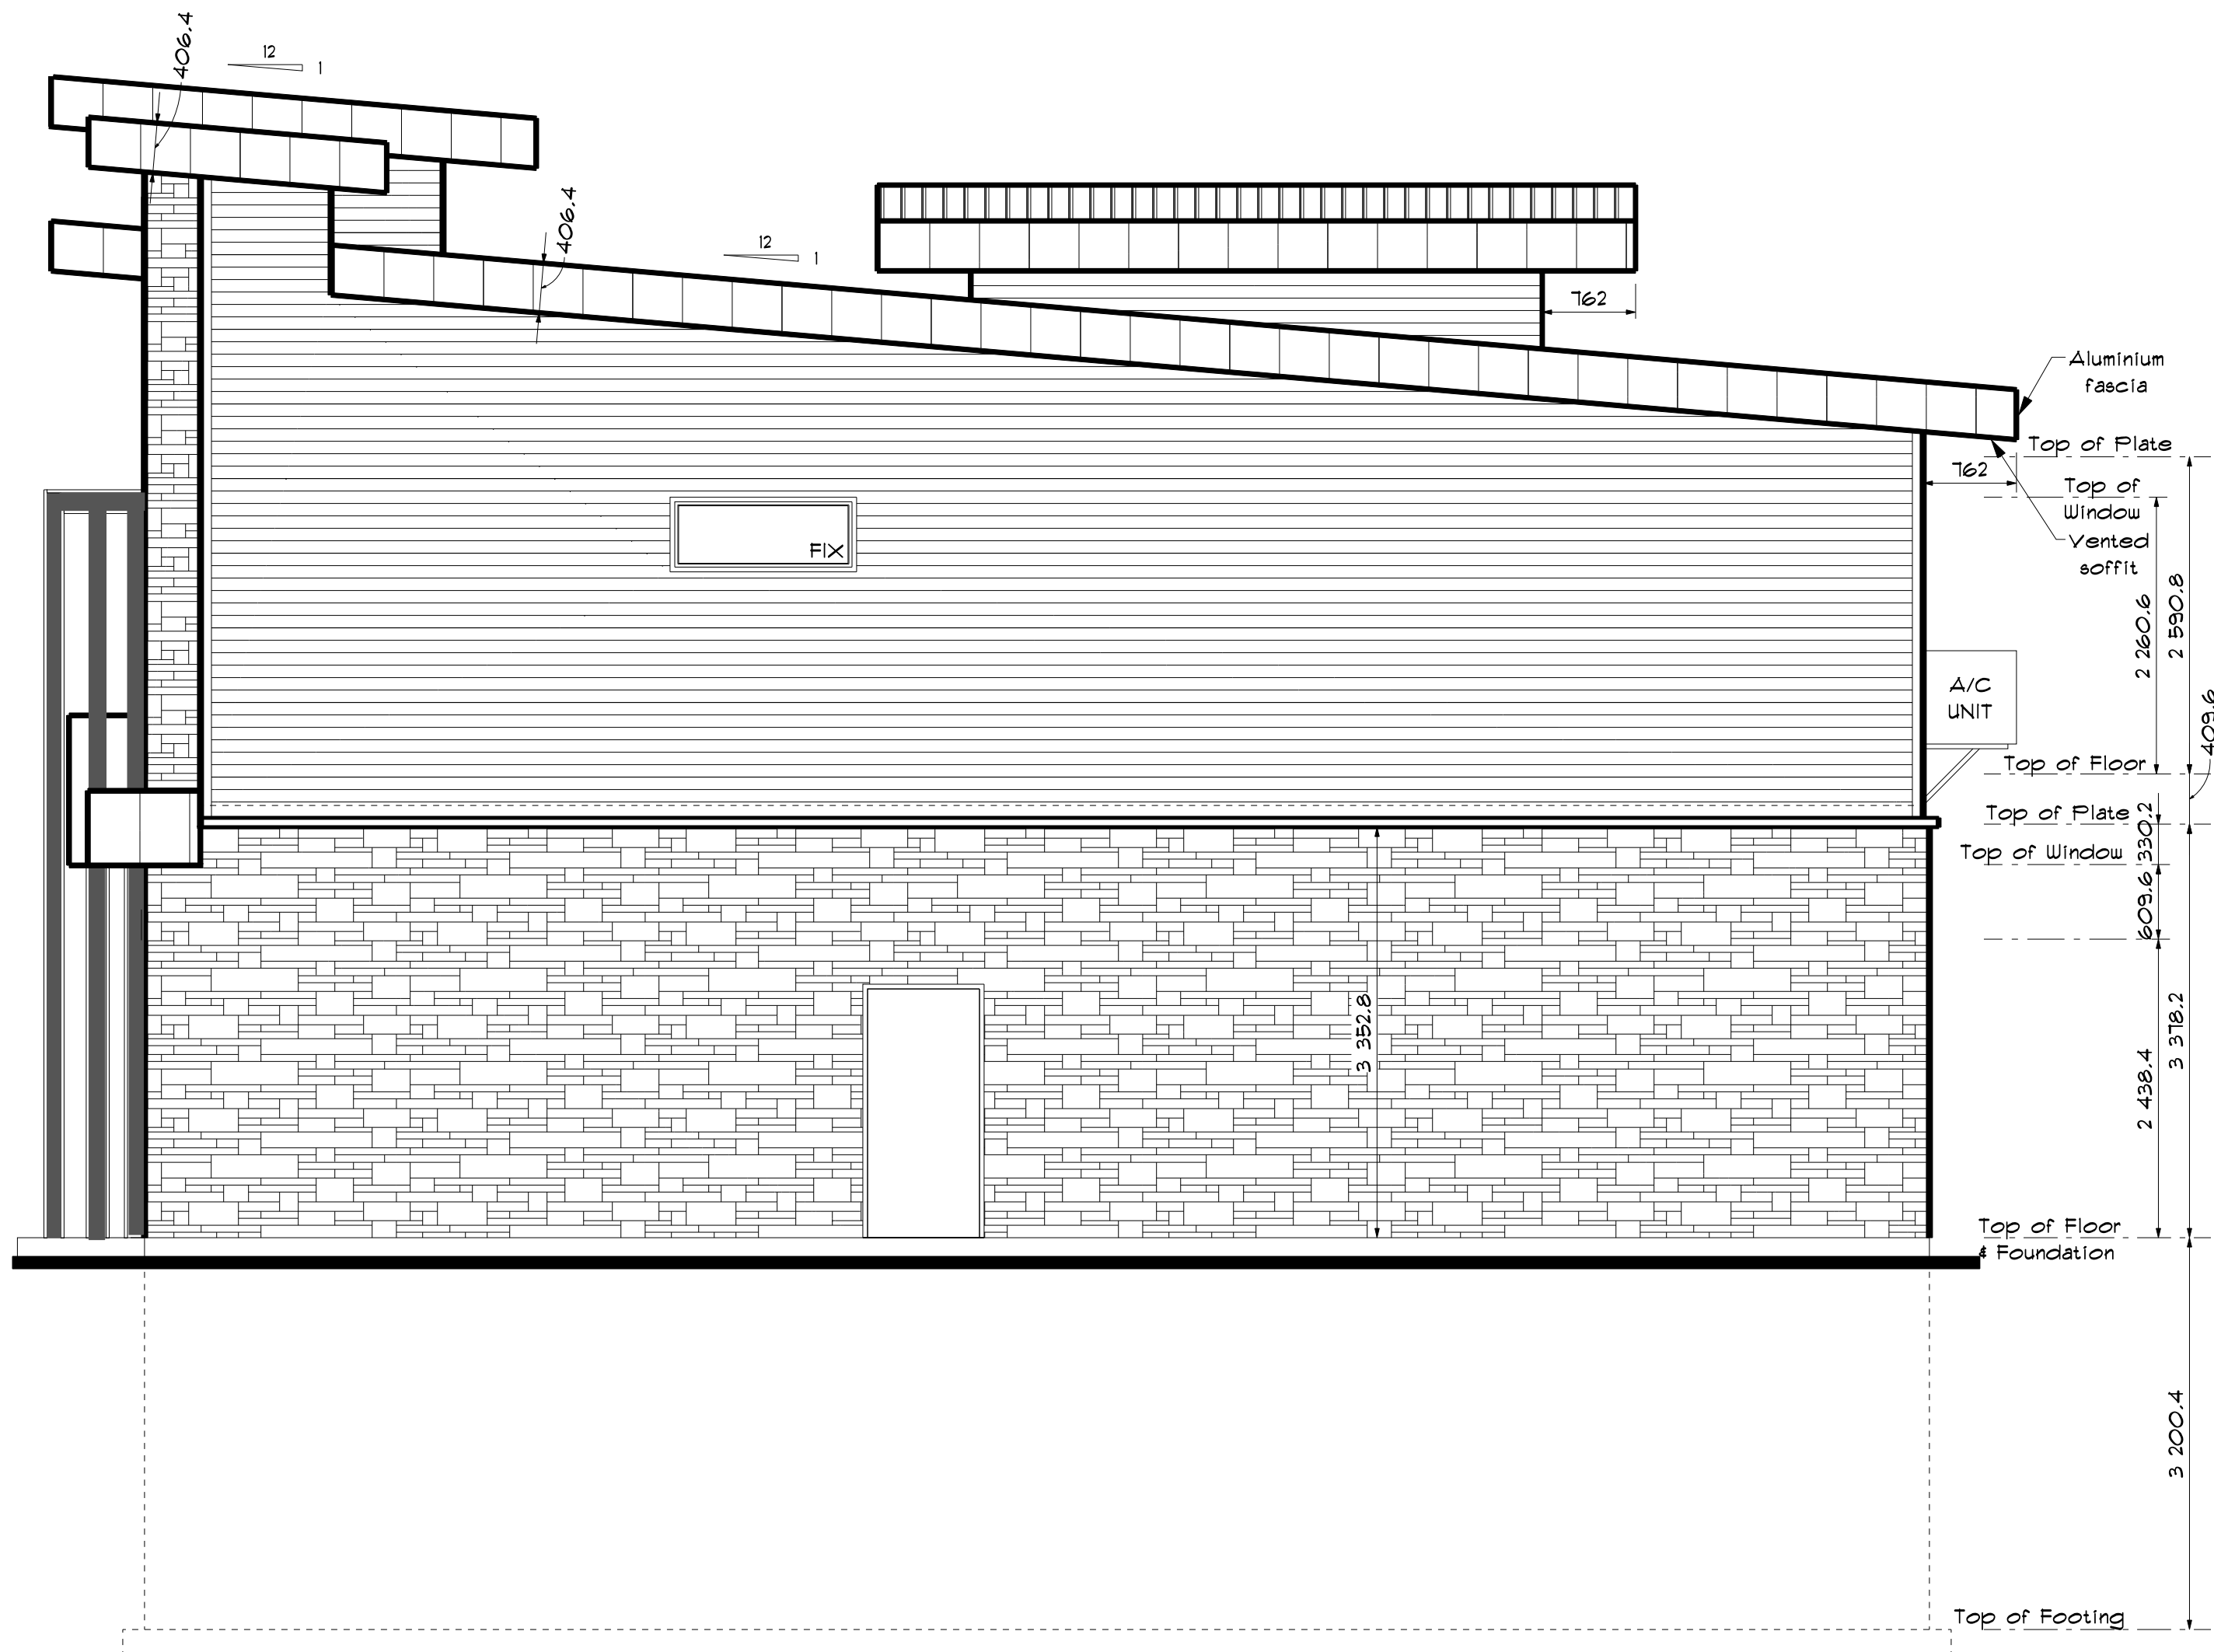

RIGHT ELEVATION (EAST)
SCALE: 1:50

EXTERIOR FINISH LEGEND

STONE

ACRYLIC STUCCO

PRE-PAINTED GALV. METAL ROOFING

CURTAIN WALL (GLASS WINDOW)

PRE-PAINTED GALV. METAL SHEETING (HORIZONTAL)

PRE-PAINTED GALV. METAL SHEETING (VERTICAL)

CURTAIN WALL (GLASS SOLID PANEL)

PRELIMINARY DRAWINGS
NOT FOR CONSTRUCTION

PRODUCTS & MATERIAL
SHALL NOT BE ORDERED
WITH THESE DRAWINGS

15	ISSUED FOR SITE PLAN CONTROL	11/03/2019
14	ISSUED FOR STRUCTURAL	19/02/2019
13	ISSUED FOR APPROVAL	13/02/2019
12	ISSUED FOR APPROVAL	04/02/2019
10	ISSUED FOR APPROVAL	28/01/2019
9	ISSUED FOR APPROVAL	04/12/2018
8	ISSUED FOR FINAL APPROVAL	02/11/2018
7	ISSUED FOR CHANGES	20/09/2018
6	ISSUED FOR NEW CONCEPT	13/09/2018
NO.	REVISIONS	DATE

1041 NOTRE DAME STREET, P.O. BOX 928,
EMBRUN, ON, K0A 1W0
WEBSITE: WWW.LAVOIEDESIGN.CA
EMAIL: INFO@LAVOIEDESIGN.CA
613-443-3461

PROJECT NAME

PROPOSED MULTI-USE
BUILDING
FOR
QUALITY PROPERTY
MANAGEMENT

281 MCARTHUR AVENUE, OTTAWA

PROJECT NO.

201T-0079

DRAWING NO.

6 / 12

DRAWN BY

L.LAVOIE
J.LEPAGE

VERIFIED BY

L.LAVOIE