
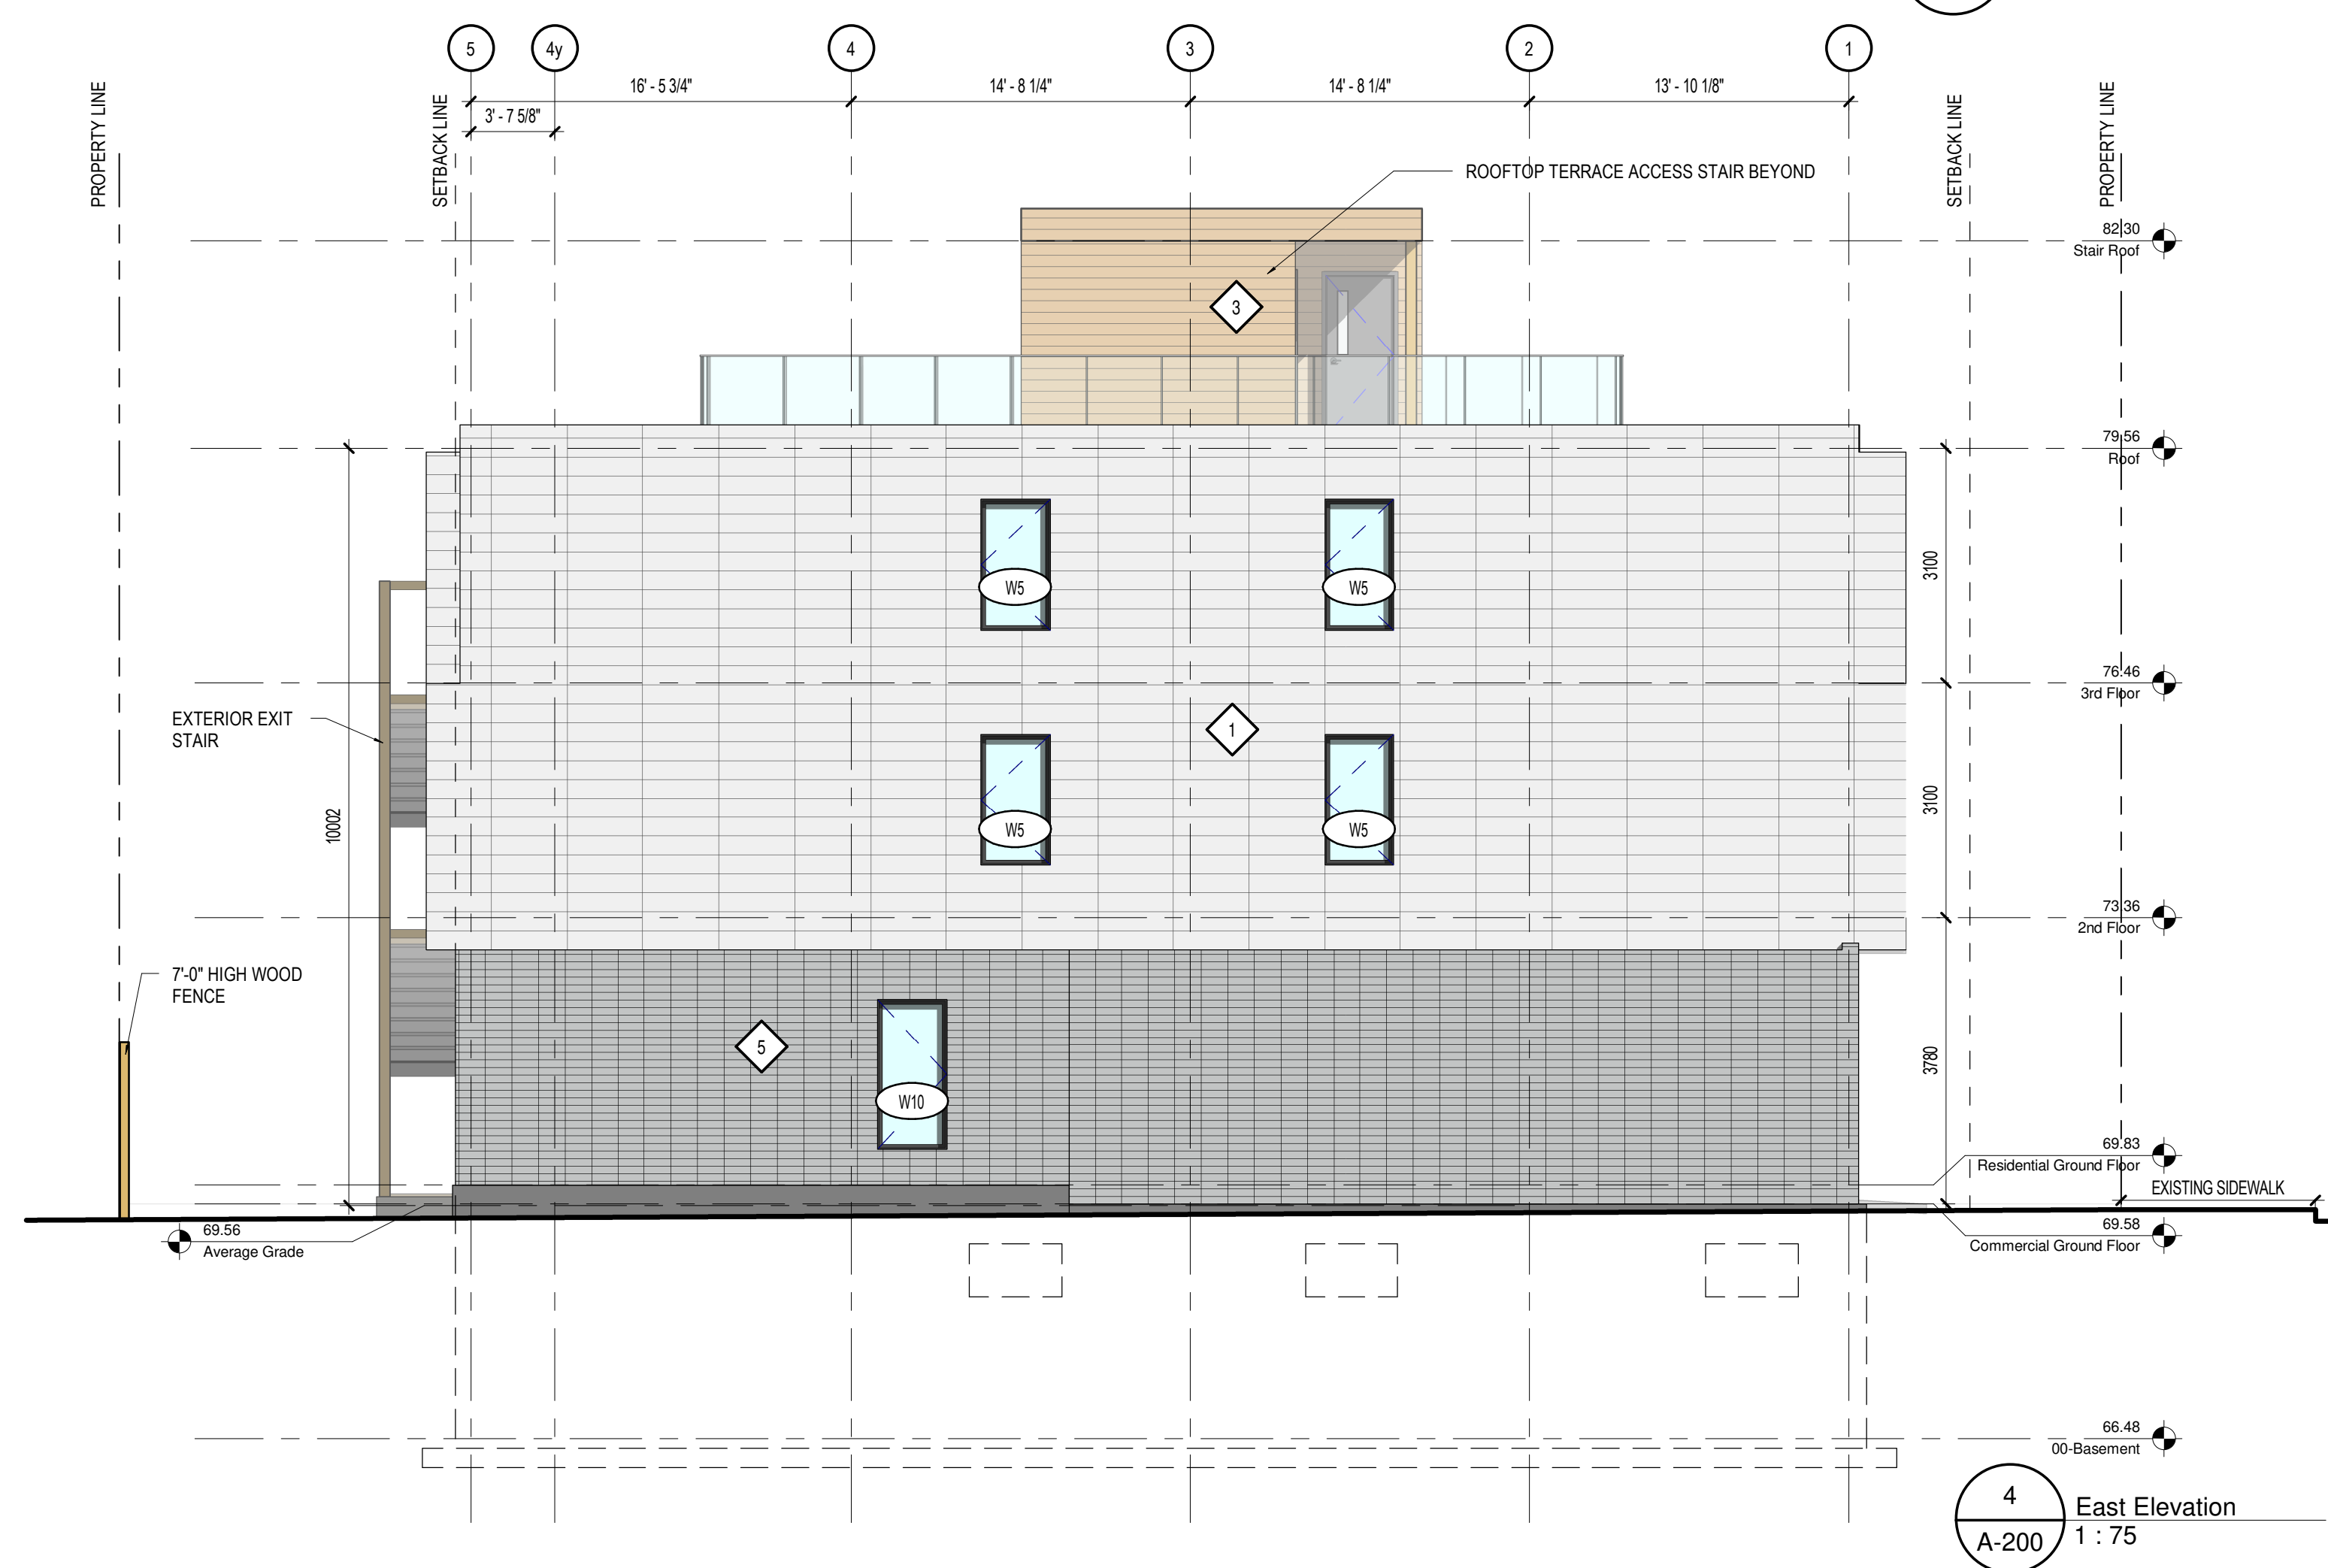


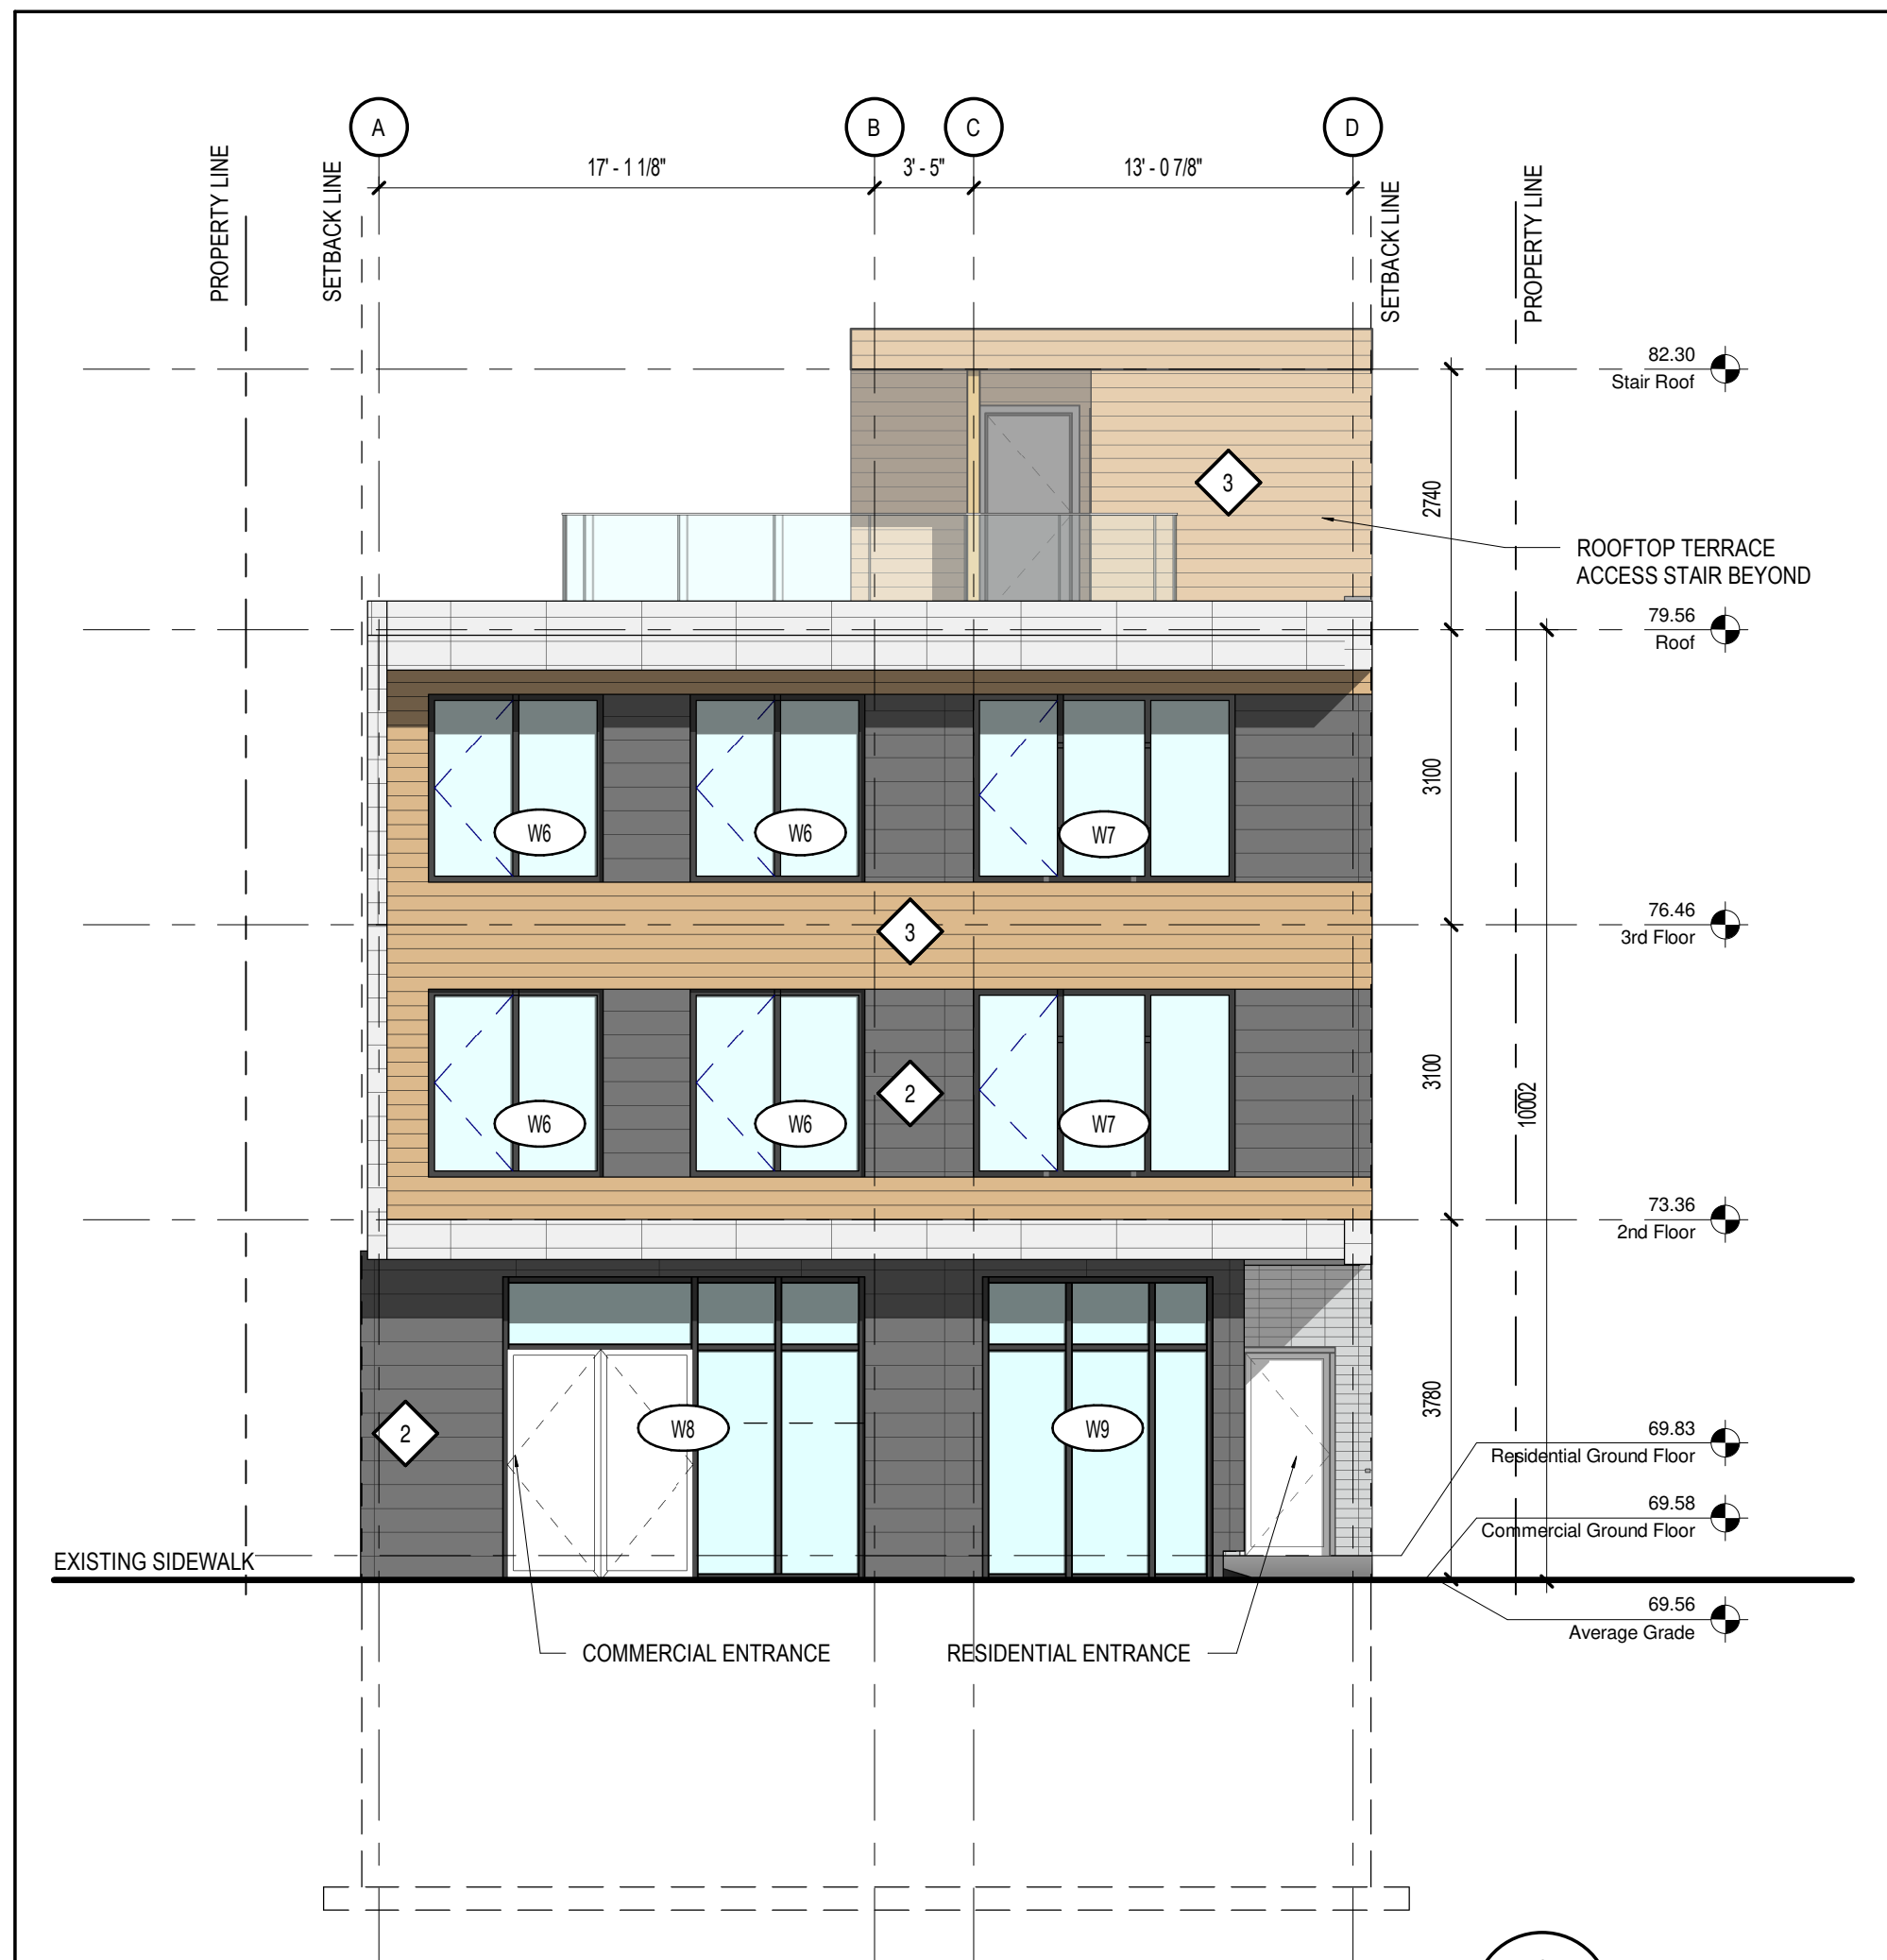

MATERIAL LEGEND

- 1 ALUMINUM METAL PANEL
COLOUR: LIGHT GREY
- 2 ALUMINUM METAL PANEL
COLOUR: CHARCOAL GREY
- 3 EXTRUDED ALUMINUM SIDING
SIMULATED WOOD FINISH
COLOUR: LIGHT CHERRY
- 4 EXTRUDED ALUMINUM SIDING
SIMULATED WOOD FINISH
COLOUR: LIGHT CHERRY
- 5 BRICK CLADDING
STACK PATTERN
COLOUR: CHARCOAL

APPROVED
By Jamesdo at 5:04 pm, Mar 25, 2019

[Signature]

DOUGLAS JAMES, MCIP, RPP
MANAGER, DEVELOPMENT REVIEW - CENTRAL
PLANNING, INFRASTRUCTURE & ECONOMIC
DEVELOPMENT DEPARTMENT, CITY OF OTTAWA

No.	Date	Émis pour / Object
1	2018-04-20	SITE PLAN CONTROL
2	2018-10-03	COORDINATION
3	2018-10-17	SITE PLAN CONTROL RESPONSE
4	2018-12-20	COORDINATION

Ingenieur / Engineer
(Structure / Structure)

Ingenieur / Engineer
(Mécanique & Électrique / Mechanical & Electrical)

Ingenieur / Engineer
(Civil / Civil)

McINTOSH PERRY

Client / Client

TCU

Architecte / Architect

Architectes
270 Prince
Stade 200
Montreal
Quebec
H3C 2N3
T 514 861 1322
F 514 861 1350
www.rubinrotman.com

Droit d'auteur / Copyright

Ce dessin est sujet au droit d'auteur. Il ne peut être reproduit pour quelques intentions ou usages que ce soit, il ne peut être utilisé enquement avec l'apposition de la signature et de l'estampe originale.

This drawing is subject to copyright. It is not to be reproduced for any purpose or by any means, and may only be used if it bears an original stamp and signature.

Scale / Scale

**QUATRIÈME ASSOCIATION
OF
ARCHITECTS**
ROBERTO CAMPOS
LICENCE
7401

Note:
L'entrepreneur doit vérifier
toutes les dimensions et
informations sur le site et
avant immédiatement
l'architecte de toutes erreurs
ou omissions.
Contractor shall verify all
information and dimensions
on site and immediately
report any errors or
omissions to the architect.

Project / Project

**THREE STOREY MIXED USE /
RESIDENTIAL BUILDING**

506 Gladstone Avenue, Ottawa ON

Title / Title

ELEVATIONS

Dessiné par / Drawn by

MD

No. projet / Project number

1753

Vérifié par / Verified by

RC

No. dessin / Drawing number

1753

Echelle / Scale

1 : 75

Date de création du dessin /
Drawing creation date

2018/01/29

Revision /
Revision

4

A-200

#17858