

NOT FOR CONSTRUCTION

TOPOGRAPHIC INFORMATION
TOPOGRAPHIC INFORMATION PROVIDED BY STANTEC
PROJ. NO. 161613750-111
DATED DECEMBER 5, 2016.


SITE PLAN INFORMATION
SITE PLAN PROVIDED BY HOBIN ARCHITECTURE INCORPORATED
PROJ. NO. CATHEDRAL HILL
DATED MARCH 11, 2019.

GEOTECHNICAL STUDY
GEOTECHNICAL RECOMMENDATIONS PROVIDED BY PATERSON GROUP
PROJ. NO. PG4271-1
DATED OCTOBER 23, 2017.

SITE SERVICING AND STORMWATER MANAGEMENT STUDY
SERVICING AND STORMWATER MANAGEMENT RECOMMENDATIONS PROVIDED BY DSEL
PROJ. NO. 17-965
DATED MARCH 2019

BENCH MARK
LOCATED TOP OF SPINDLE ON FIRE HYDRANT
ELEV= 72.184m

2	G.G.M.	19.03.14	1ST SUBMISSION
1	G.G.M.	19.03.01	ISSUED FOR CLIENT REVIEW
No.	BY	YY.MM.DD	DESCRIPTION

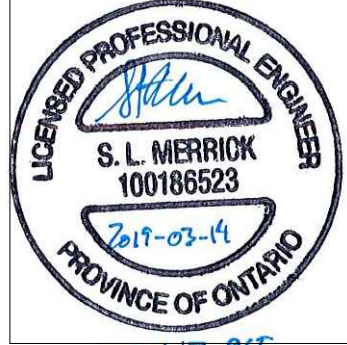

PROJECT No. 18-965


STORMWATER MANAGEMENT PLAN
OTTAWA RETIREMENT RESIDENCE BY SIGNATURE - 412 SPARKS STREET

CATHEDRAL HILLS GP INC. C/O:
REICHMANN SENIORS HOUSING
DEVELOPMENT CORP.

120 1ber Road Unit 103
Stittsville, Ontario, K2S 1E9
Tel. (416) 656-4087

DSEL david schaeffer engineering ltd SMART SUBDIVISIONS™				120 Ibor Road Unit 103 Stittsville, Ontario, K2S 1E9 Tel. (613) 836-0856 Fax. (613) 836-7183 www.DSEL.ca	
DRAWN BY: G.G.M.		CHECKED BY: S.L.M.		DRAWING NO.	SHEET NO.
DESIGNED BY: S.L.M.		CHECKED BY: S.L.M.		SWM-1	1 of 1
SCALE: 1:400		DATE: MARCH 2019			

INLET CONTROL DEVICE (ICD) DETAIL
PLASTIC "PLUG" STYLE

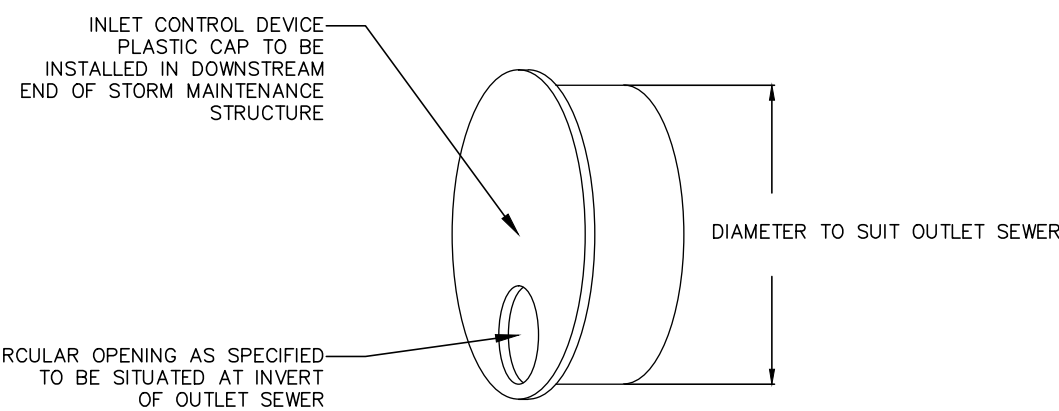

NOT TO SCALE