
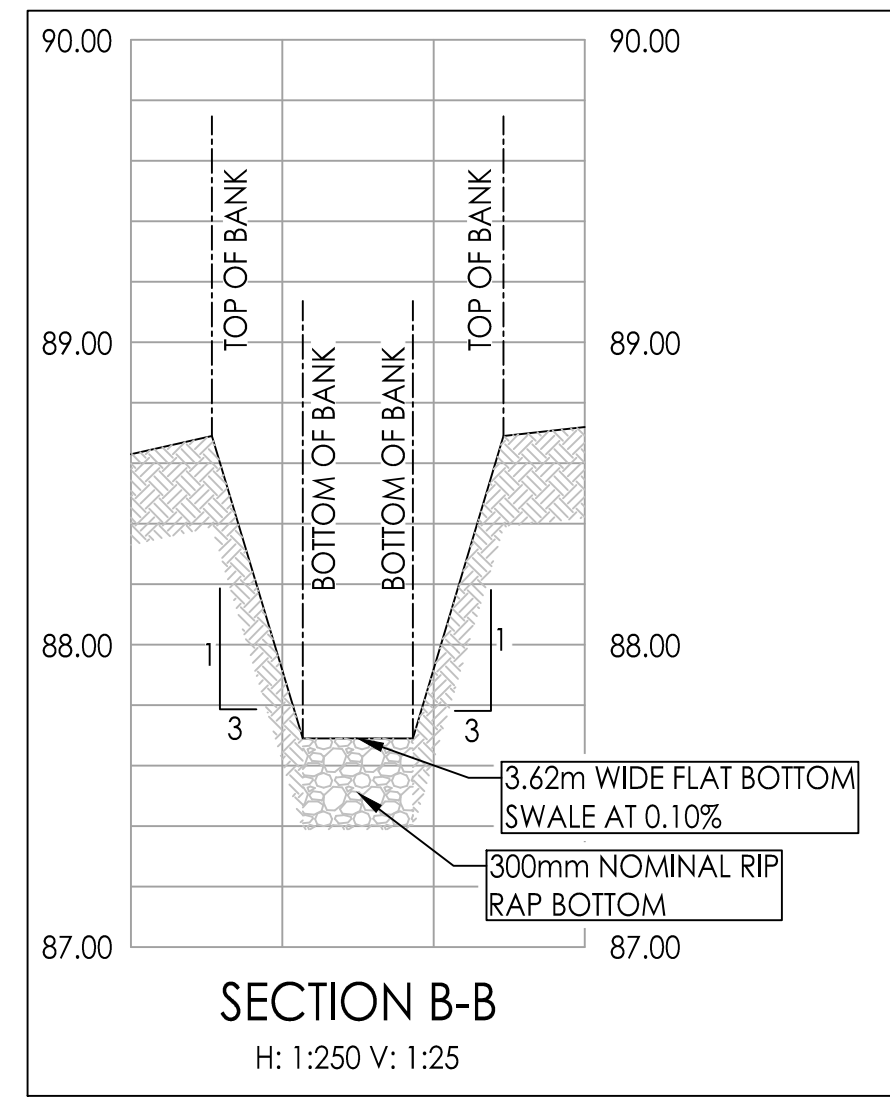
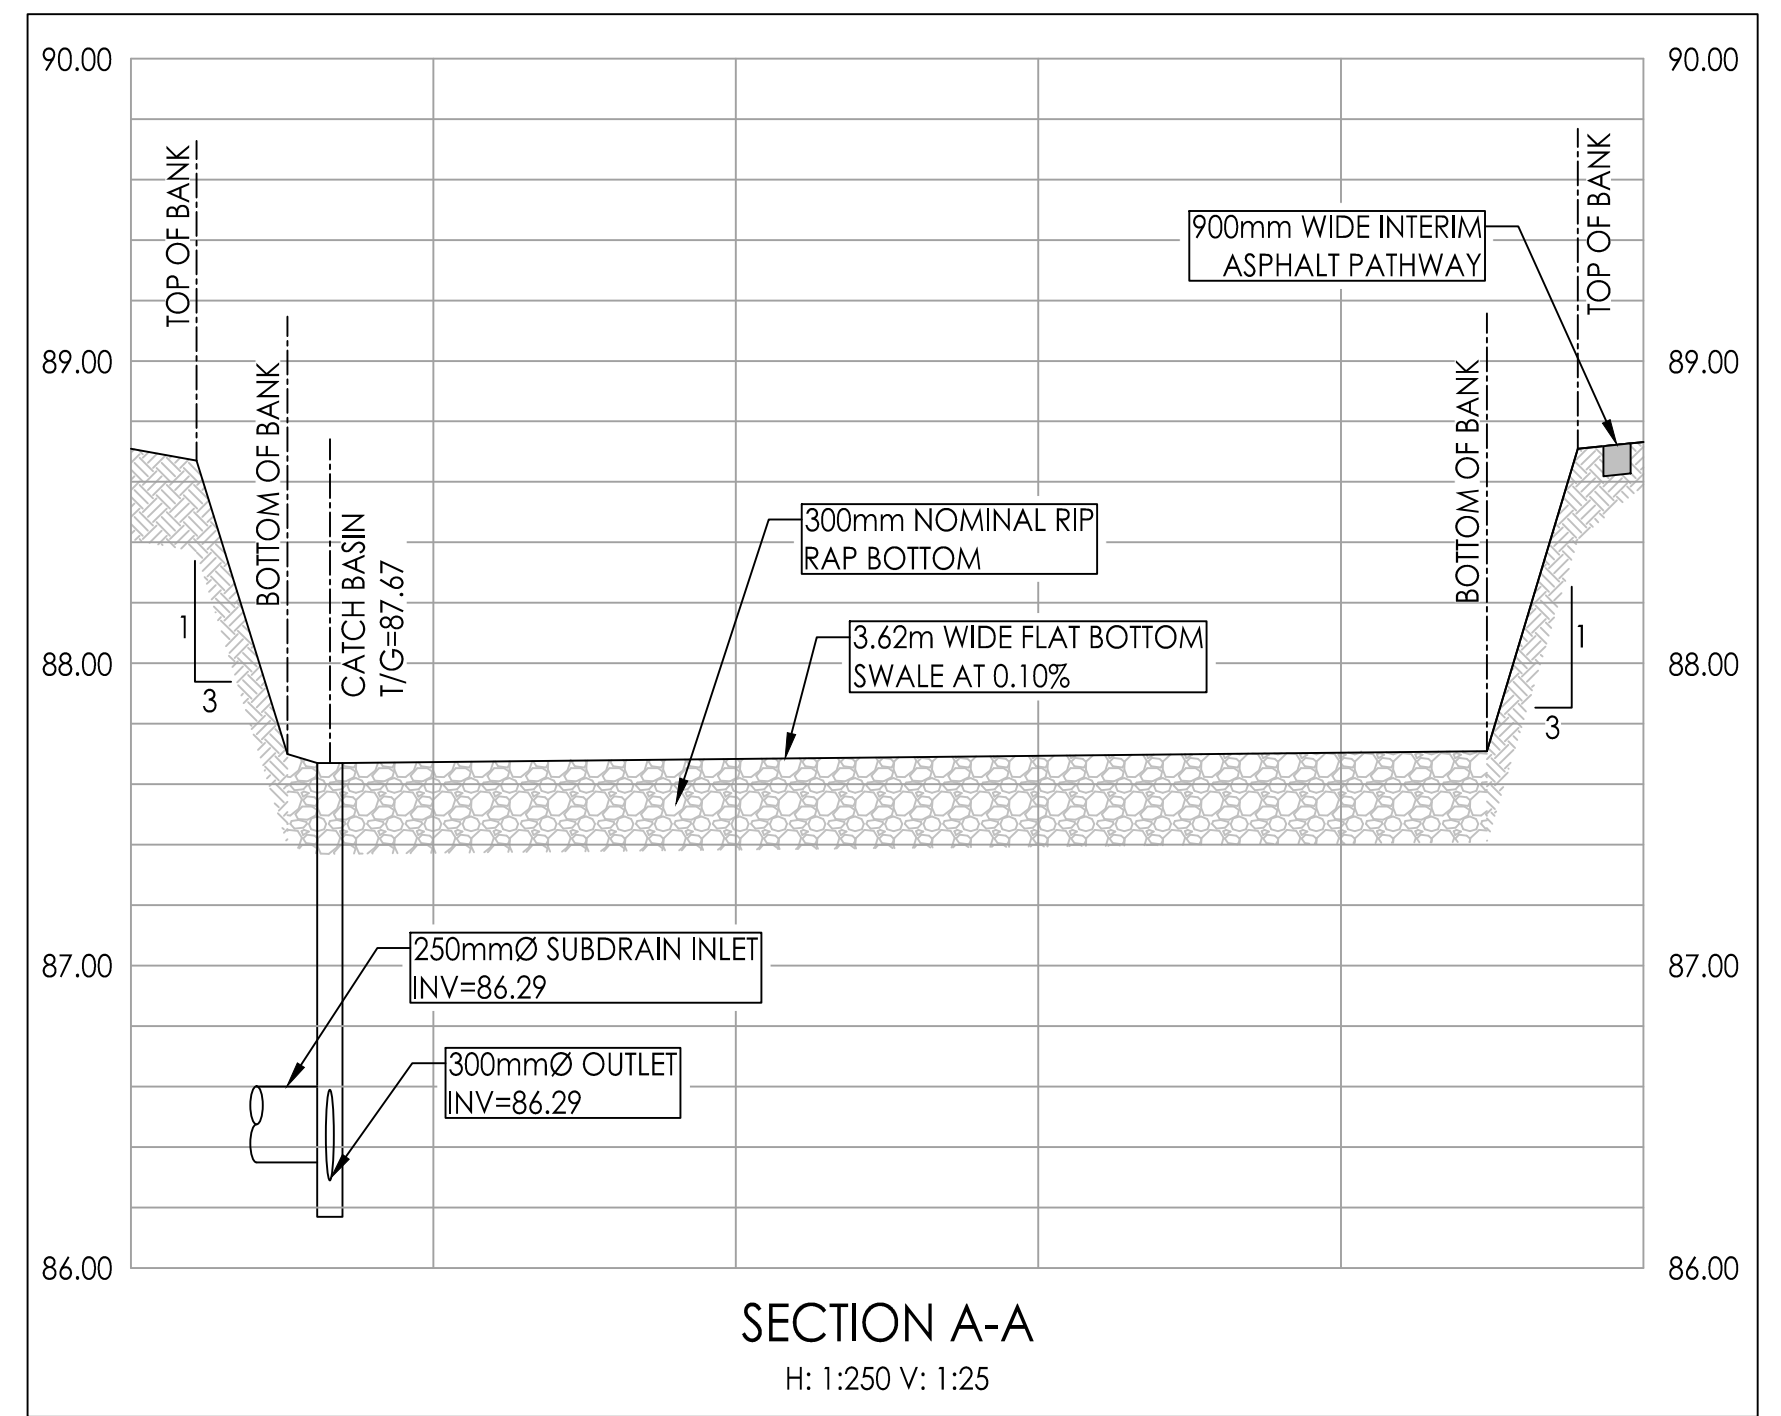
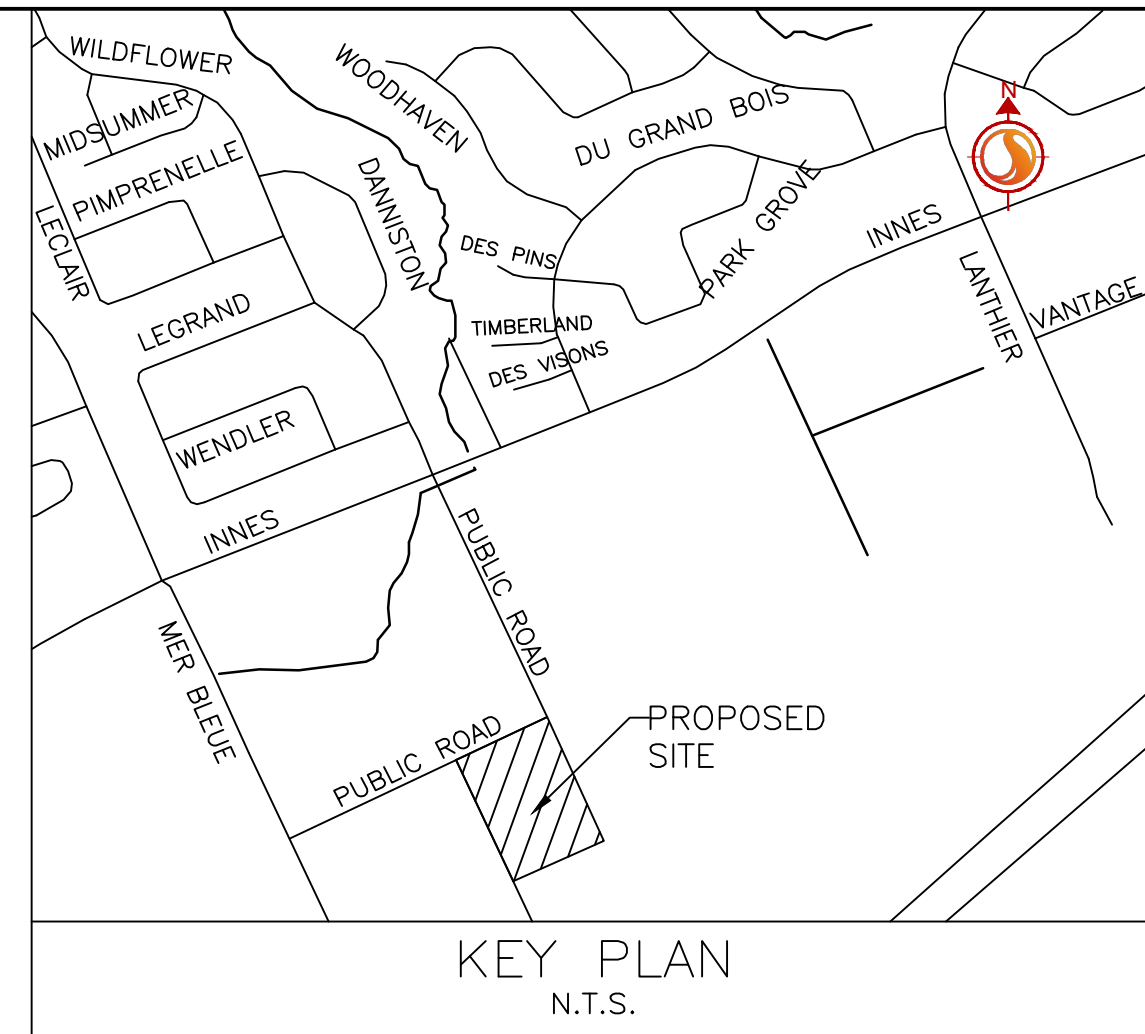


\\01\400\active\160401\05 Selection Rénovite - Orléans\design\drawing\ C300 GRADING PLAN.dwg
2017/03/23 4:26 PM B. Stano, Mike

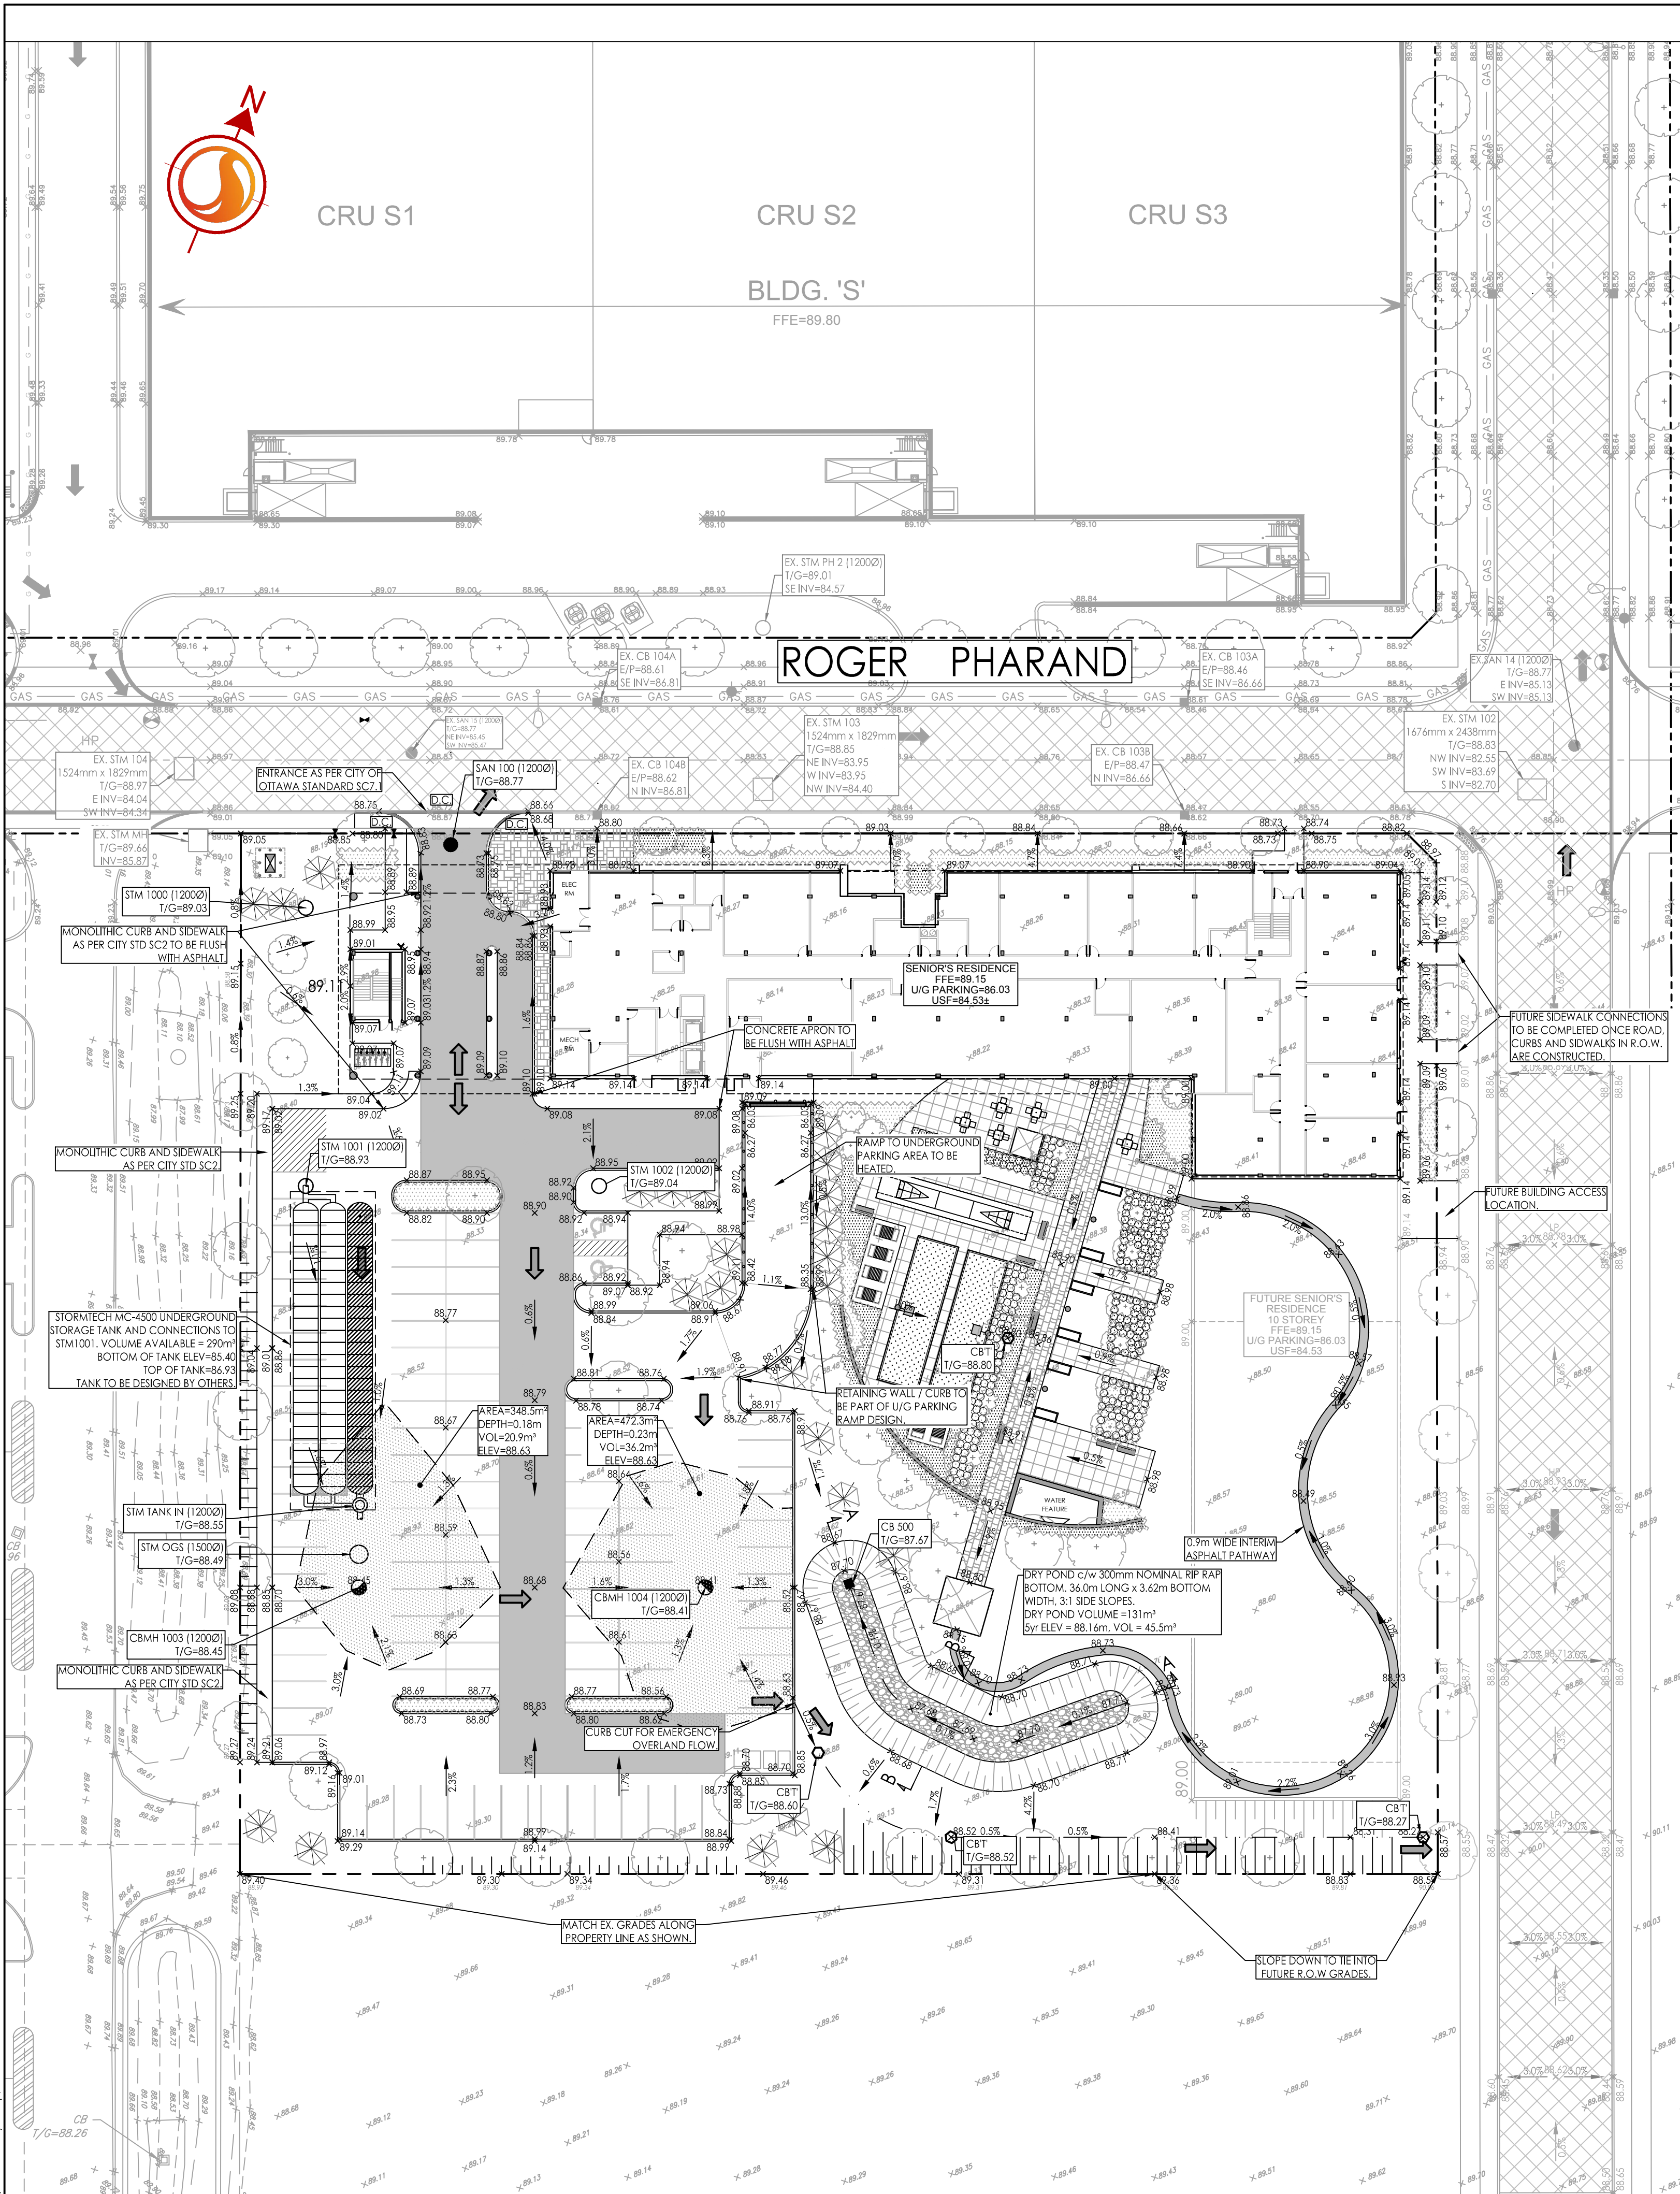

HEAVY DUTY ASPHALT
40mm HL3 OR SUPERPAVE 12.5 ASPHALTIC CONCRETE
50mm HL8 OR SUPERPAVE 19.0 ASPHALTIC CONCRETE
150mm OPSS GRANULAR A BASE
450mm OPSS GRANULAR B TYPE II

LIGHT DUTY AREAS
50mm HL3 OR SUPERPAVE 12.5 ASPHALTIC CONCRETE
150 OPSS GRANULAR 'A' BASE
300 OPSS GRANULAR 'B' TYPE II

ROADS WITH BUS TRAFFIC
40mm HL3 OR SUPERPAVE 12.5 ASPHALTIC CONCRETE
50mm HL8 OR SUPERPAVE 19.0 ASPHALTIC CONCRETE
50mm HL8 OR SUPERPAVE 19.0 ASPHALTIC CONCRETE
150mm OPSS GRANULAR A BASE
500mm OPSS GRANULAR B TYPE II



Stantec Consulting Ltd.
400 - 1331 Clyde Avenue
Ottawa ON
Tel. 613.722.4240
www.stantec.com

Copyright Reserved
The Contractor shall verify and be responsible for all dimensions. DO NOT scale the drawing - any errors or omissions shall be reported to Stantec without delay.
The Copyrights to all designs and drawings are the property of Stantec. Reproduction or use for any purpose other than that authorized by Stantec is forbidden.

Consultants

ARCHITECTES

LAPALME RHEAULT
ARCHITECTES I ASSOCIÉS



Legend	
	ORIGINAL GROUND ELEVATION
	PROPOSED ELEVATION
	PROPOSED LOT CORNER ELEVATION
	EXISTING ELEVATION AT LOT CORNER
	FLOW DIRECTION AND GRADE
	FINISHED FIRST FLOOR ELEVATION
	ENGINEERED FILL REQUIRED
	TERRACING 3:1 SLOPE MAXIMUM (UNLESS OTHERWISE SHOWN)
	PROPOSED SWALE
	DIRECTION OF OVERLAND FLOW
	PROPOSED VALVE BOX
	PROPOSED FIRE HYDRANT
	PROPOSED SANITARY SEWER MANHOLE
	PROPOSED STORM SEWER MANHOLE
	PROPOSED CATCHBASIN MANHOLE
	PROPOSED CATCHBASIN
	HEAVY DUTY ASPHALT
	MAXIMUM PONDING LIMITS
	FIRE ROUTE

1	REVISED AS PER CITY COMMENTS	MJS	DT 19.03.26
0	ISSUED TO CITY FOR SPA	MJS	DT 18.11.23
Revision		By	Appd. YY.MM.DD

File Name:	C300 GRADING PLAN.dwg	MJS	KS	MJS		18.11.13
		Dwn.	Chkd.	Dsgn.		YY.MM.DD

Permit-Seal

Client/Project
RÉSEAU SÉLECTION DÉVELOPPEMENT
HORS QUÉBEC INC.
2400 BOUL DANIEL JOHNSON
LAVAL, QUÉBEC H7T 3A4
RÉSEAU SÉLECTION ORLÉANS
SENIOR'S RESIDENCE
OTTAWA, ON
Title
GRADING PLAN

Project No.	160401451	Scale	0 4 12 20m 1:400
Drawing No.	Sheet	Revision	