




HDR Architecture Associates Inc.
300 Richmond Road, Suite 200, Ottawa, ON K1Z 6X6



exp Services Inc.
t: +1 613 688 1899 f: +1 613 225 7330
2650 Queensview Drive, Unit 100
Ottawa, ON K2B 8H6
Canada

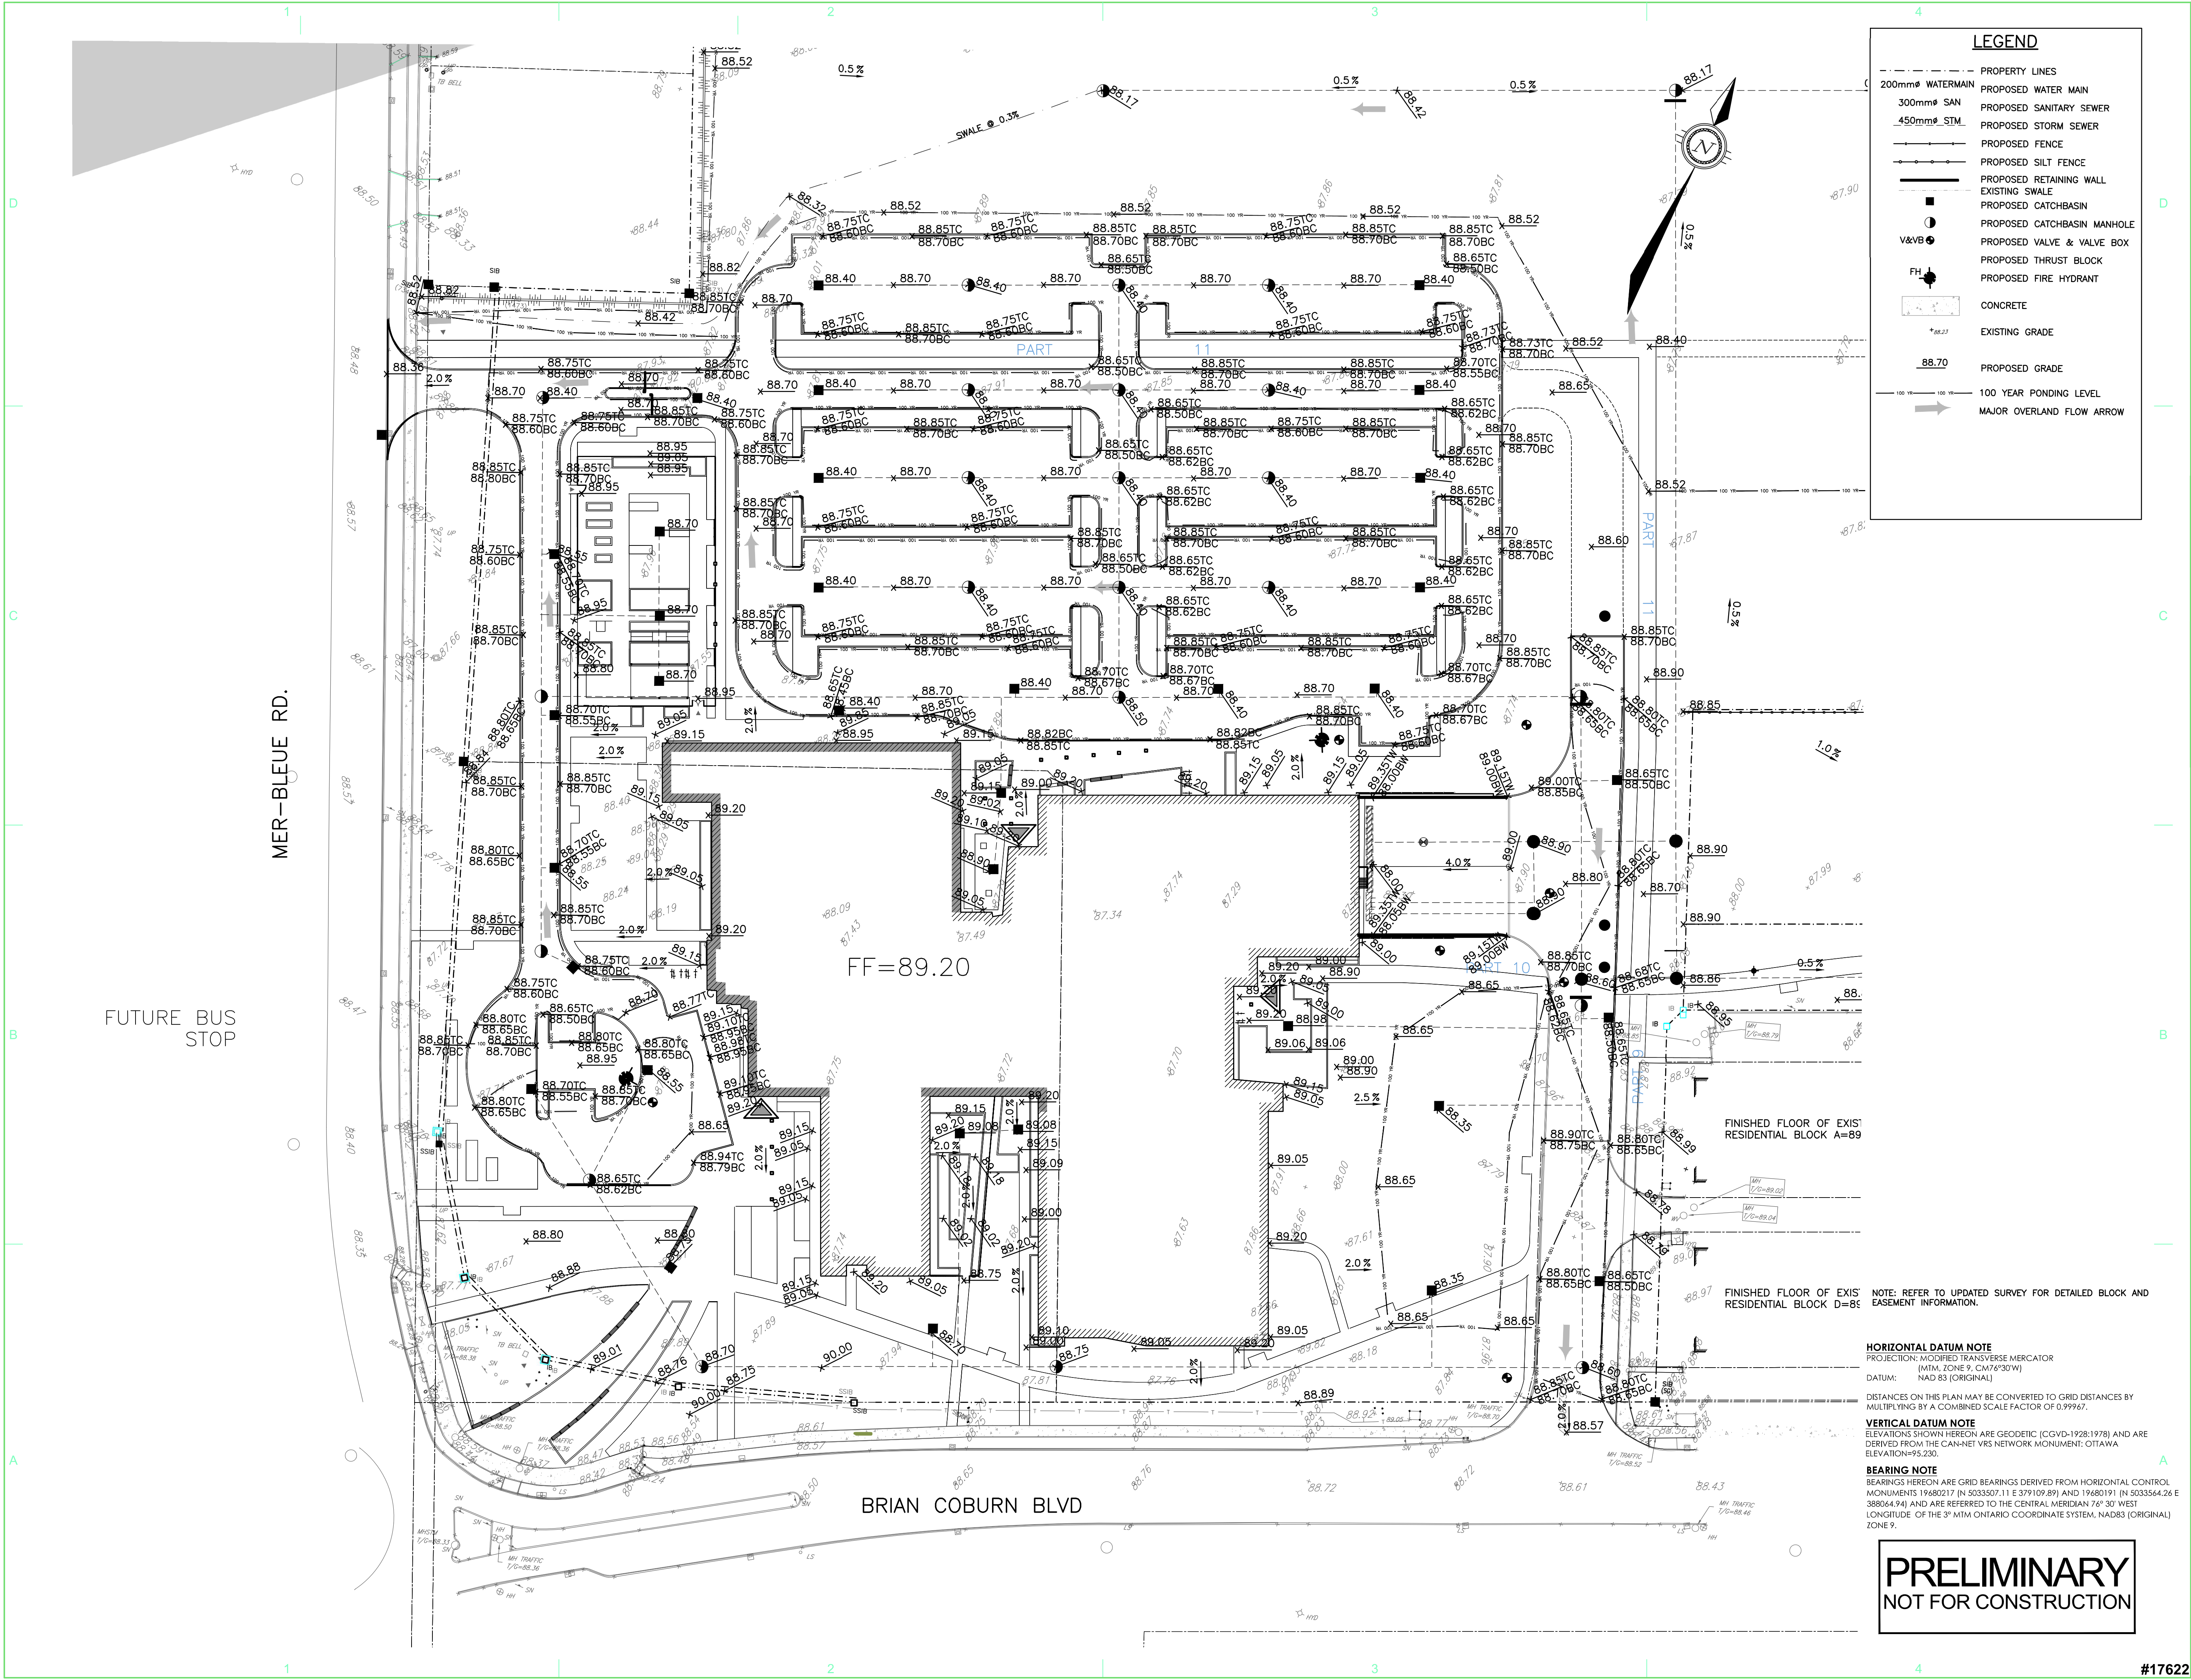

Orleans Health Hub
(OHH)

2225 Mer-Bleue Road
Orleans, ON., K4A 3T8


MARK	DATE	DESCRIPTION
01.	2017-11-22	MOHLTC Stage 3.2 Submission
02.	2018-04-05	SITE PLAN APPLICATION
03.	2018-04-28	ISSUED FOR PRE-BID ESTIMATE
04.	2018-07-20	Issued for Stage 4a
05.	2018-11-02	Revised SPA
06.	2019-02-12	Revised Per City Comments
07.	2019-03-29	Issued for Revised SPA

Project Number
Original Issue

OTT-00240132-A0



Sheet Name
**OHH -
GRADING PLAN b**

 

Sheet Number
C-002b

Project Status

#17622