



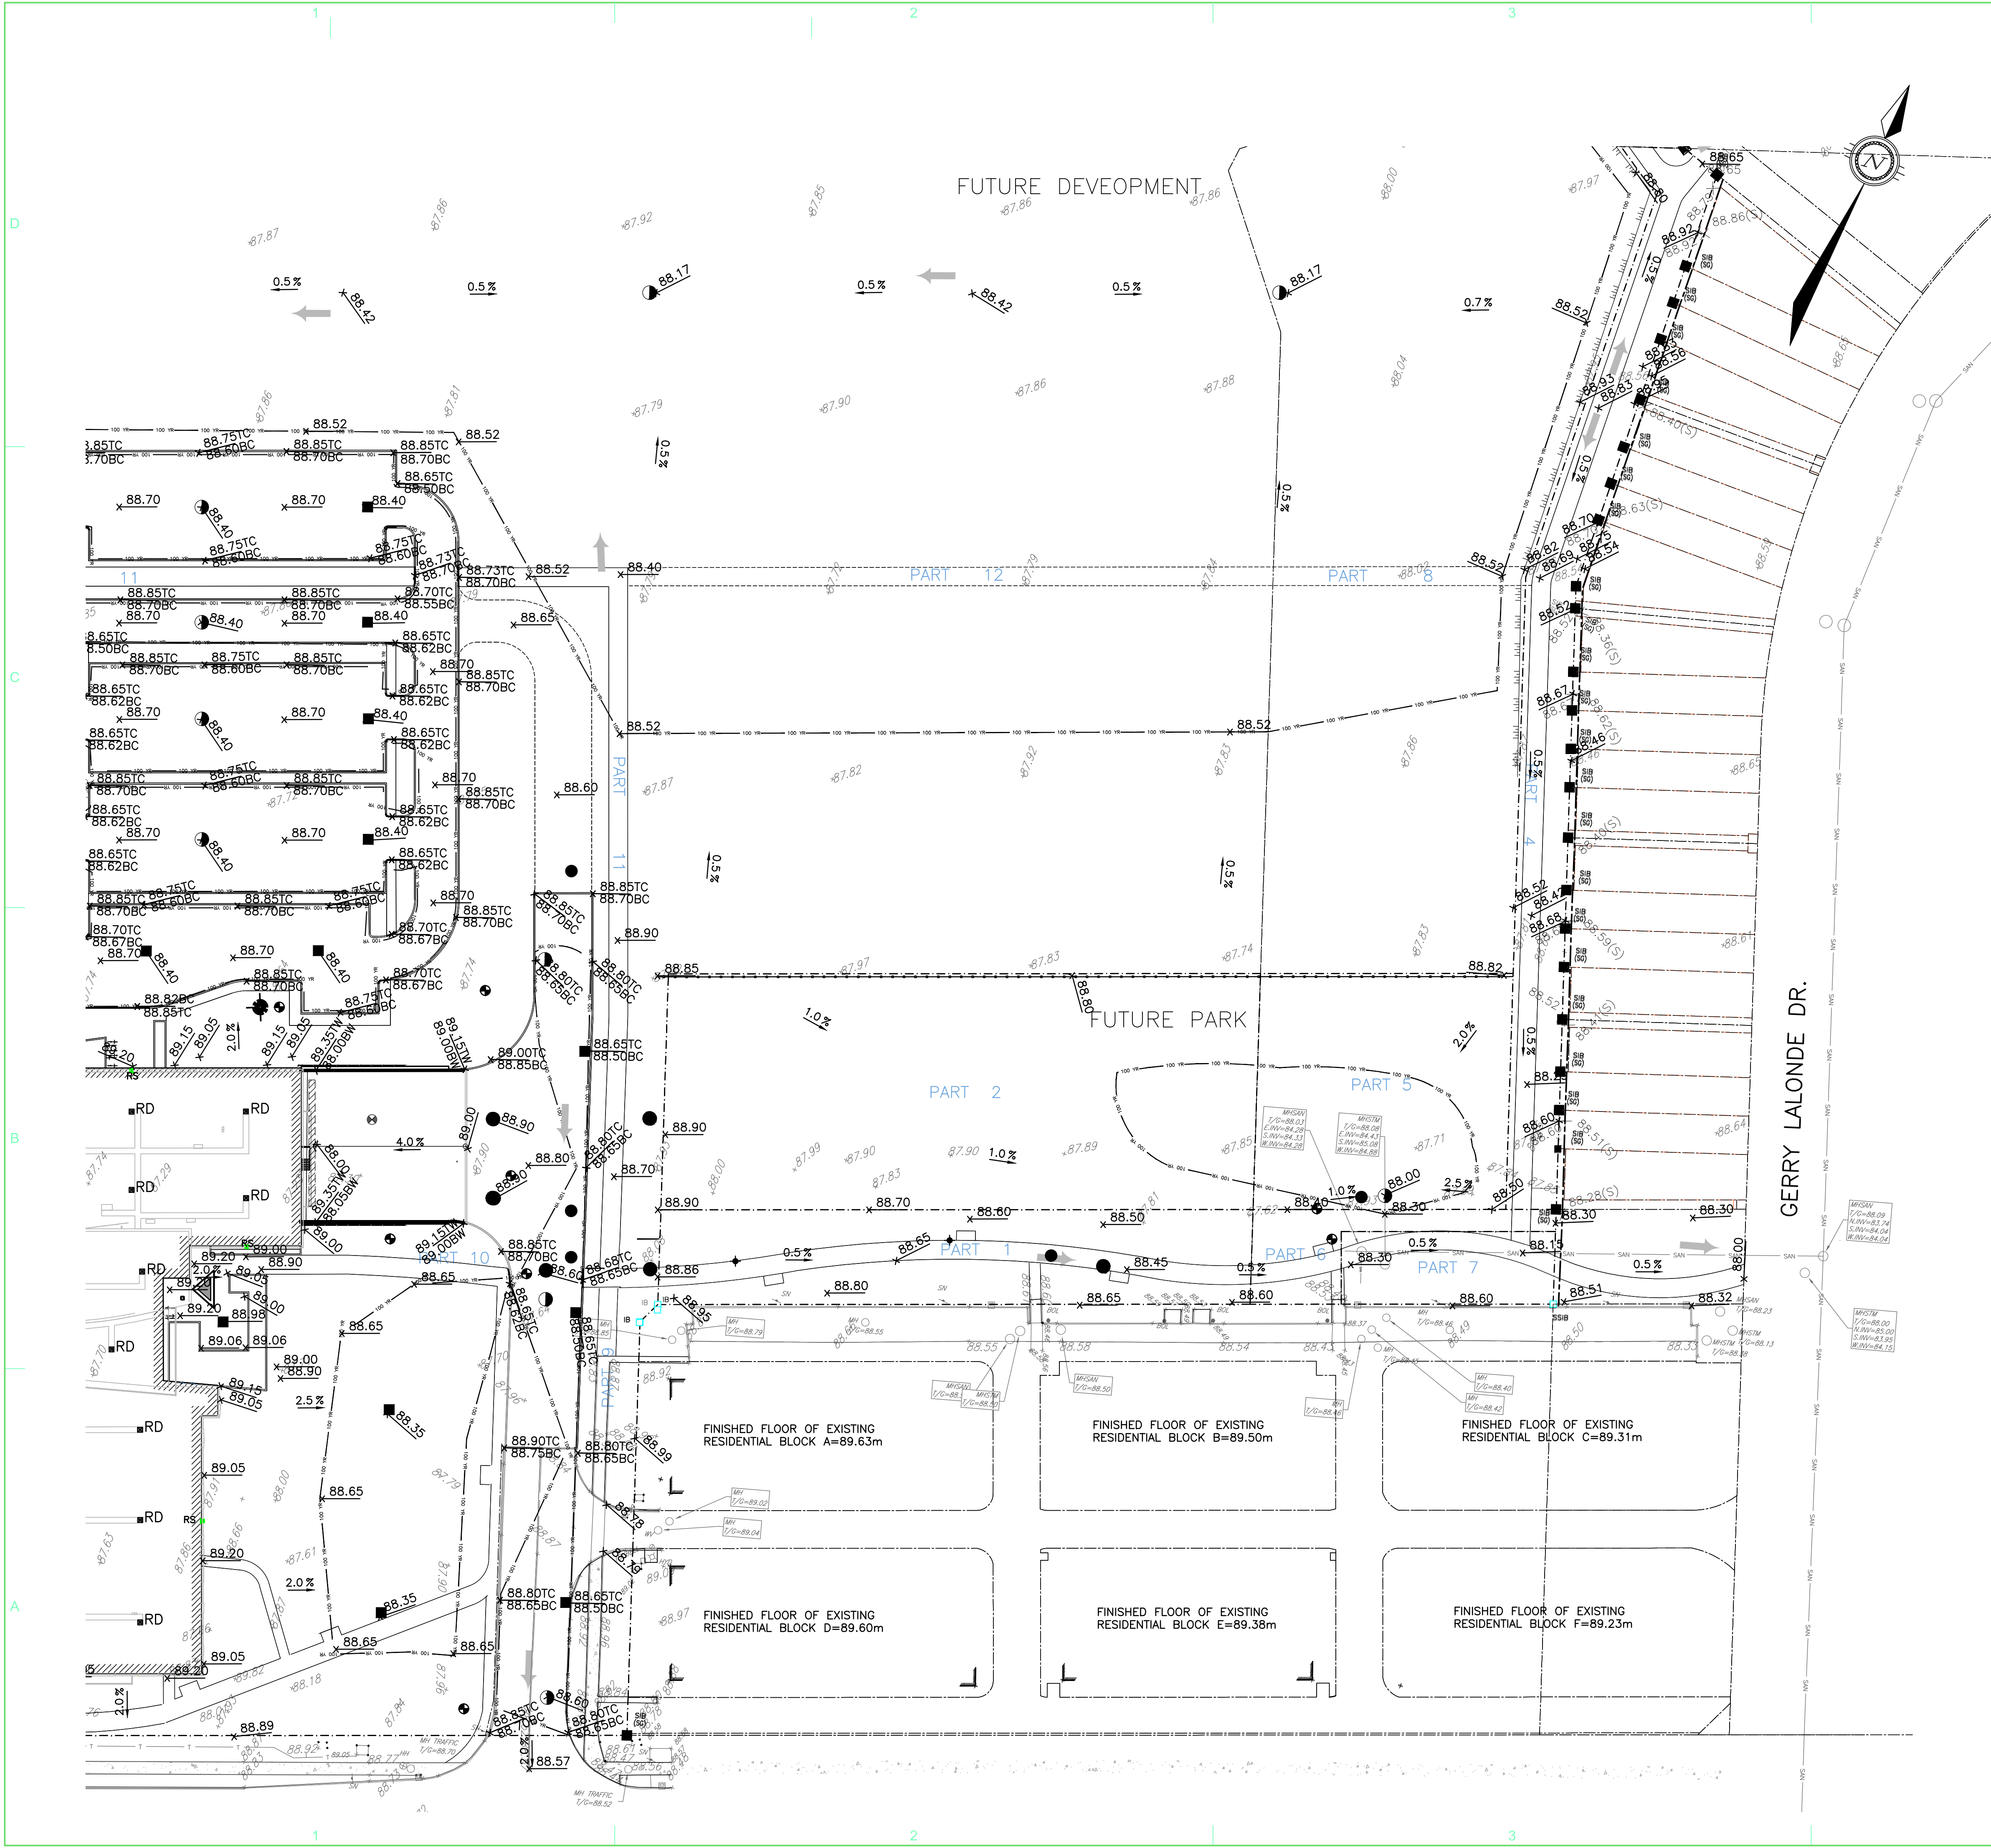

LEGEND

- PROPERTY LINES
- 200mm $\varnothing$ WATERMAIN
- 300mm $\varnothing$ SAN
- 450mm $\varnothing$ STM
- PROPOSED WATER MAIN
- PROPOSED SANITARY SEWER
- PROPOSED STORM SEWER
- PROPOSED FENCE
- PROPOSED SILT FENCE
- PROPOSED RETAINING WALL
- EXISTING SWALE
- PROPOSED CATCHBASIN
- PROPOSED CATCHBASIN MANHOLE
- PROPOSED VALVE & VALVE BOX
- PROPOSED THRUST BLOCK
- PROPOSED FIRE HYDRANT
- CONCRETE
- EXISTING GRADE
- PROPOSED GRADE
- 100 YEAR PONDING LEVEL
- MAJOR OVERLAND FLOW ARROW

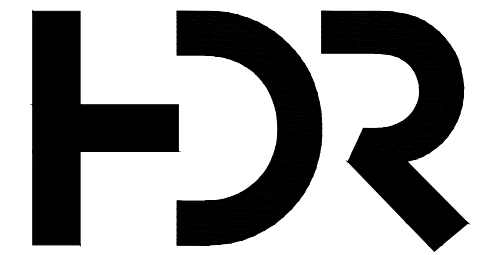

HDR Architecture Associates Inc.
300 Richmond Road, Suite 200, Ottawa, ON K1Z 6X6



exp Services Inc.
t: +1 613 688 1899 | f: +1 613 225 7330
2650 Queensview Drive, Unit 100
Ottawa, ON K2B 8H6
Canada



Orleans Health Hub (OHH)

2225 Mer-Bleue Road
Orleans, ON., K4A 3T8


MARK	DATE	DESCRIPTION
01.	2017-11-22	MOHLTC Stage 3.2 Submission
02.	2018-04-05	SITE PLAN APPLICATION
03.	2018-04-28	ISSUED FOR PRE-BID ESTIMATE
04.	2018-07-20	Issued for Stage 4a
05.	2018-11-02	Revised SPA
06.	2019-02-12	Revised Per City Comments
07.	2019-03-29	Issued for Revised SPA

Project Number
Original Issue

OTT-00240132-A0



Sheet Name
OHH - GRADING PLAN c

 

Sheet Number
C-002c

Project Status

NOTE: REFER TO UPDATED SURVEY FOR DETAILED BLOCK AND EASEMENT INFORMATION.

HORIZONTAL DATUM NOTE
PROJECTION: MODIFIED TRANSVERSE MERCATOR
(MTM, ZONE 9, CM76°30'W)
DATUM: NAD 83 (ORIGINAL)

DISTANCES ON THIS PLAN MAY BE CONVERTED TO GRID DISTANCES BY MULTIPLYING BY A COMBINED SCALE FACTOR OF 0.99967.

VERTICAL DATUM NOTE
ELEVATIONS SHOWN HEREON ARE GEODEITIC [CGVD-1928(1978)] AND ARE DERIVED FROM THE CAN-NET VRS NETWORK MONUMENT: OTTAWA ELEVATION=95.230.

BEARING NOTE
BEARINGS HEREON ARE GRID BEARINGS DERIVED FROM HORIZONTAL CONTROL MONUMENTS 19680217 (N 5033507.11 E 379109.89) AND 19680191 (N 5033564.26 E 388064.94) AND ARE REFERRED TO THE CENTRAL MERIDIAN 76° 30' WEST LONGITUDE OF THE 3° MTM ONTARIO COORDINATE SYSTEM, NAD83 (ORIGINAL) ZONE 9.

PRELIMINARY
NOT FOR CONSTRUCTION

#17622