

MONTFORT HOSPITAL
ORLEANS HEALTH HUB

LEGEND

	PROPERTY LINE		LIGHT COLUMN SEE ELEC.
	CONCRETE PAVING		LIGHT STANDARD SEE ELEC.
	TINTED CONCRETE PAVING		BOLLARD LIGHT SEE ELEC.
	ORNAMENTAL METAL FENCE 1800HT		FLAG POLE
	DECIDUOUS TREE		MANHOLE SEE CIVIL
	CONIFEROUS TREE		CATCH BASIN SEE CIVIL
	LAWN - SOD		VALVE BOX SEE CIVIL
	SEEDED MEADOW NATIVE MIX		FIRE HYDRANT SEE CIVIL
			EXISTING UTILITY POLE

NOTE: REFER TO UPDATED SURVEY FOR DETAILED
BLOCK AND EASEMENT INFORMATION.

MARK	DATE	DESCRIPTION
1.	17-06-16	ISSUED FOR REVIEW
2.	17-09-21	ISSUED FOR REVIEW
3.	17-11-10	MOHLC STAGE 3.2 SKETCH PLAN
4.	18-02-16	ISSUED FOR 50% PEER REVIEW
5.	18-02-23	ISSUED FOR PEER REVIEW
6.	18-04-24	ISSUED FOR PRE-BID ESTIMATE
7.	18-05-04	ISSUED FOR COORDINATION
8.	18-07-20	ISSUED FOR STAGE 4a SUBMISSION
9.	18-09-25	ISSUED FOR 100% REVIEW
10.	18-10-09	ISSUED FOR RFP
11.	18-10-26	ISSUED FOR BUILDING PERMIT
12.	18-11-02	REVISED SPA
13.	19-03-27	ISSUED FOR REVISED SPA

Project Number
Original Issue
Scale: 1:500



Sheet Name

OVERALL LANDSCAPE & KEY
PLAN

Sheet Number

L100

Project Status


TENDER

LIST OF DRAWINGS:

L100	OVERALL LANDSCAPE & KEY PLAN
L100A	OVERALL SITE CONTEXT PLAN
L100B	LANDSCAPE UTILITY PLAN
L101	WEST ENTRANCE LAYOUT PLAN & DETAILS
L102	WEST ENTRANCE DETAILS
L103	WEST ENTRANCE PLANTING PLAN & DETAILS
L104	OUTDOOR THERAPY GARDEN LAYOUT PLAN
L105	OUTDOOR THERAPY GARDEN PLANTING PLAN & DETAILS
L106	MENTAL HEALTH GARDEN & CAFÉ TERRACE LAYOUT & PLANTING PLANS
L107	EAST ENTRY GARDEN LAYOUT & PLANTING PLANS & DETAILS
L108	NORTH ENTRY COURT & STAFF ENTRANCE LAYOUT PLAN & DETAILS
L109	LANDSCAPE DETAILS
L110	NORTH ENTRY COURT & STAFF ENTRANCE PLANTING PLAN & DETAILS
L200	LANDSCAPE DETAILS

OVERALL PLANT LIST

Key	Qty.	Botanical Name	Common Name	Cal.	Spnd.	Hgt.	Root	Remarks
TREES								
Ar	3	Acer rubrum	Red Maple	60			B&B	native
Asa	11	Acer saccharinum	Silver Maple	60			B&B	native
Ba	2	Betula alleghaniensis	Yellow Birch	75			B&B	native
Cca	1	Carpinus caroliniana	Blue Beech	75			W.B.	native
CcN	32	Cercis canadensis	Eastern Redbud	60			W.B.	native
Jn	2	Juglans nigra	Black Walnut	60			B&B	native
Ns	12	Nyssa sylvatica	Black Gum	60			B&B	native
Ov	8	Ostrya virginiana	Ironwood	60			W.B.	native
Pd	11	Populus deltoides	Eastern Cottonwood	75			B&B	native / drought tolerant/salt tolerant
Pg	12	Picea glauca	White Spruce		1500		B&B	native / drought tolerant
PsT	21	Pinus strobus	Eastern White Pine		1500		B&B	native
Qa	22	Quercus alba	White Oak	60			B&B	native / drought tolerant
Qp	8	Quercus palustris	Pin Oak	60			B&B	native
Qr	10	Quercus rubra	Red Oak	60			B&B	native
Ta	16	Tilia americana	American Linden	70			B&B	native

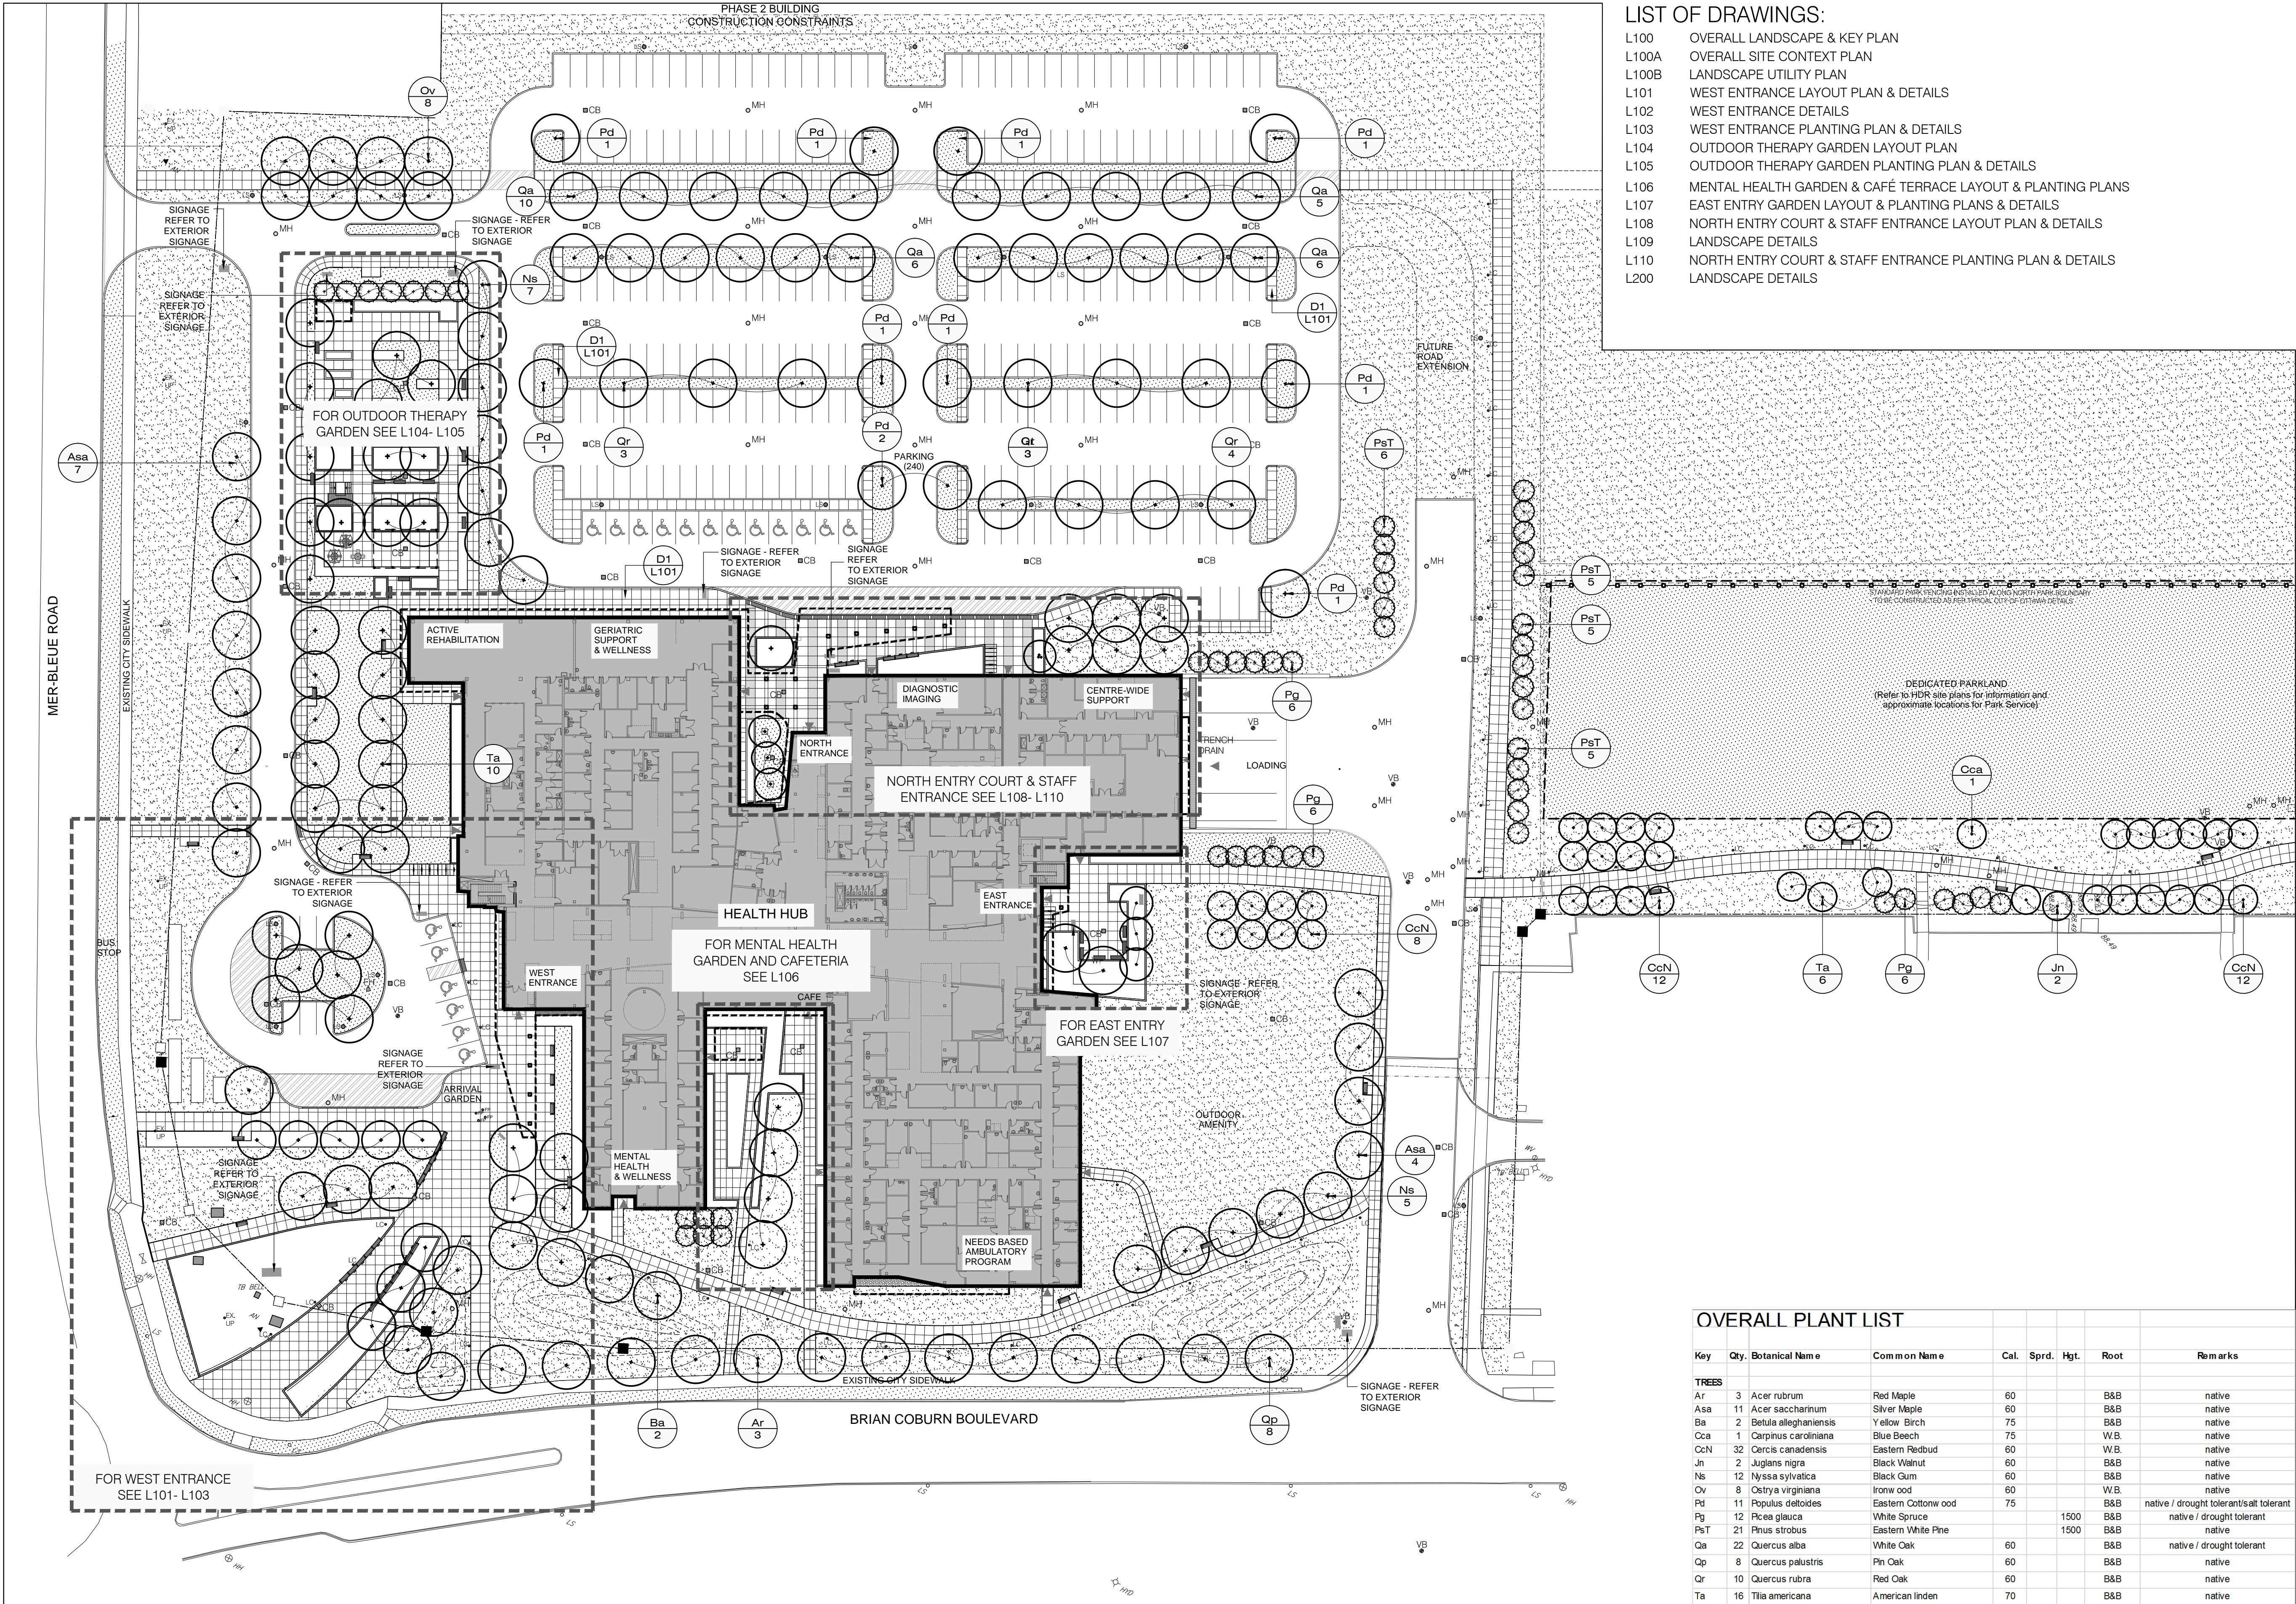

L1
L100
OVERALL LANDSCAPE PLAN
PLAN

SCALE 1:500