



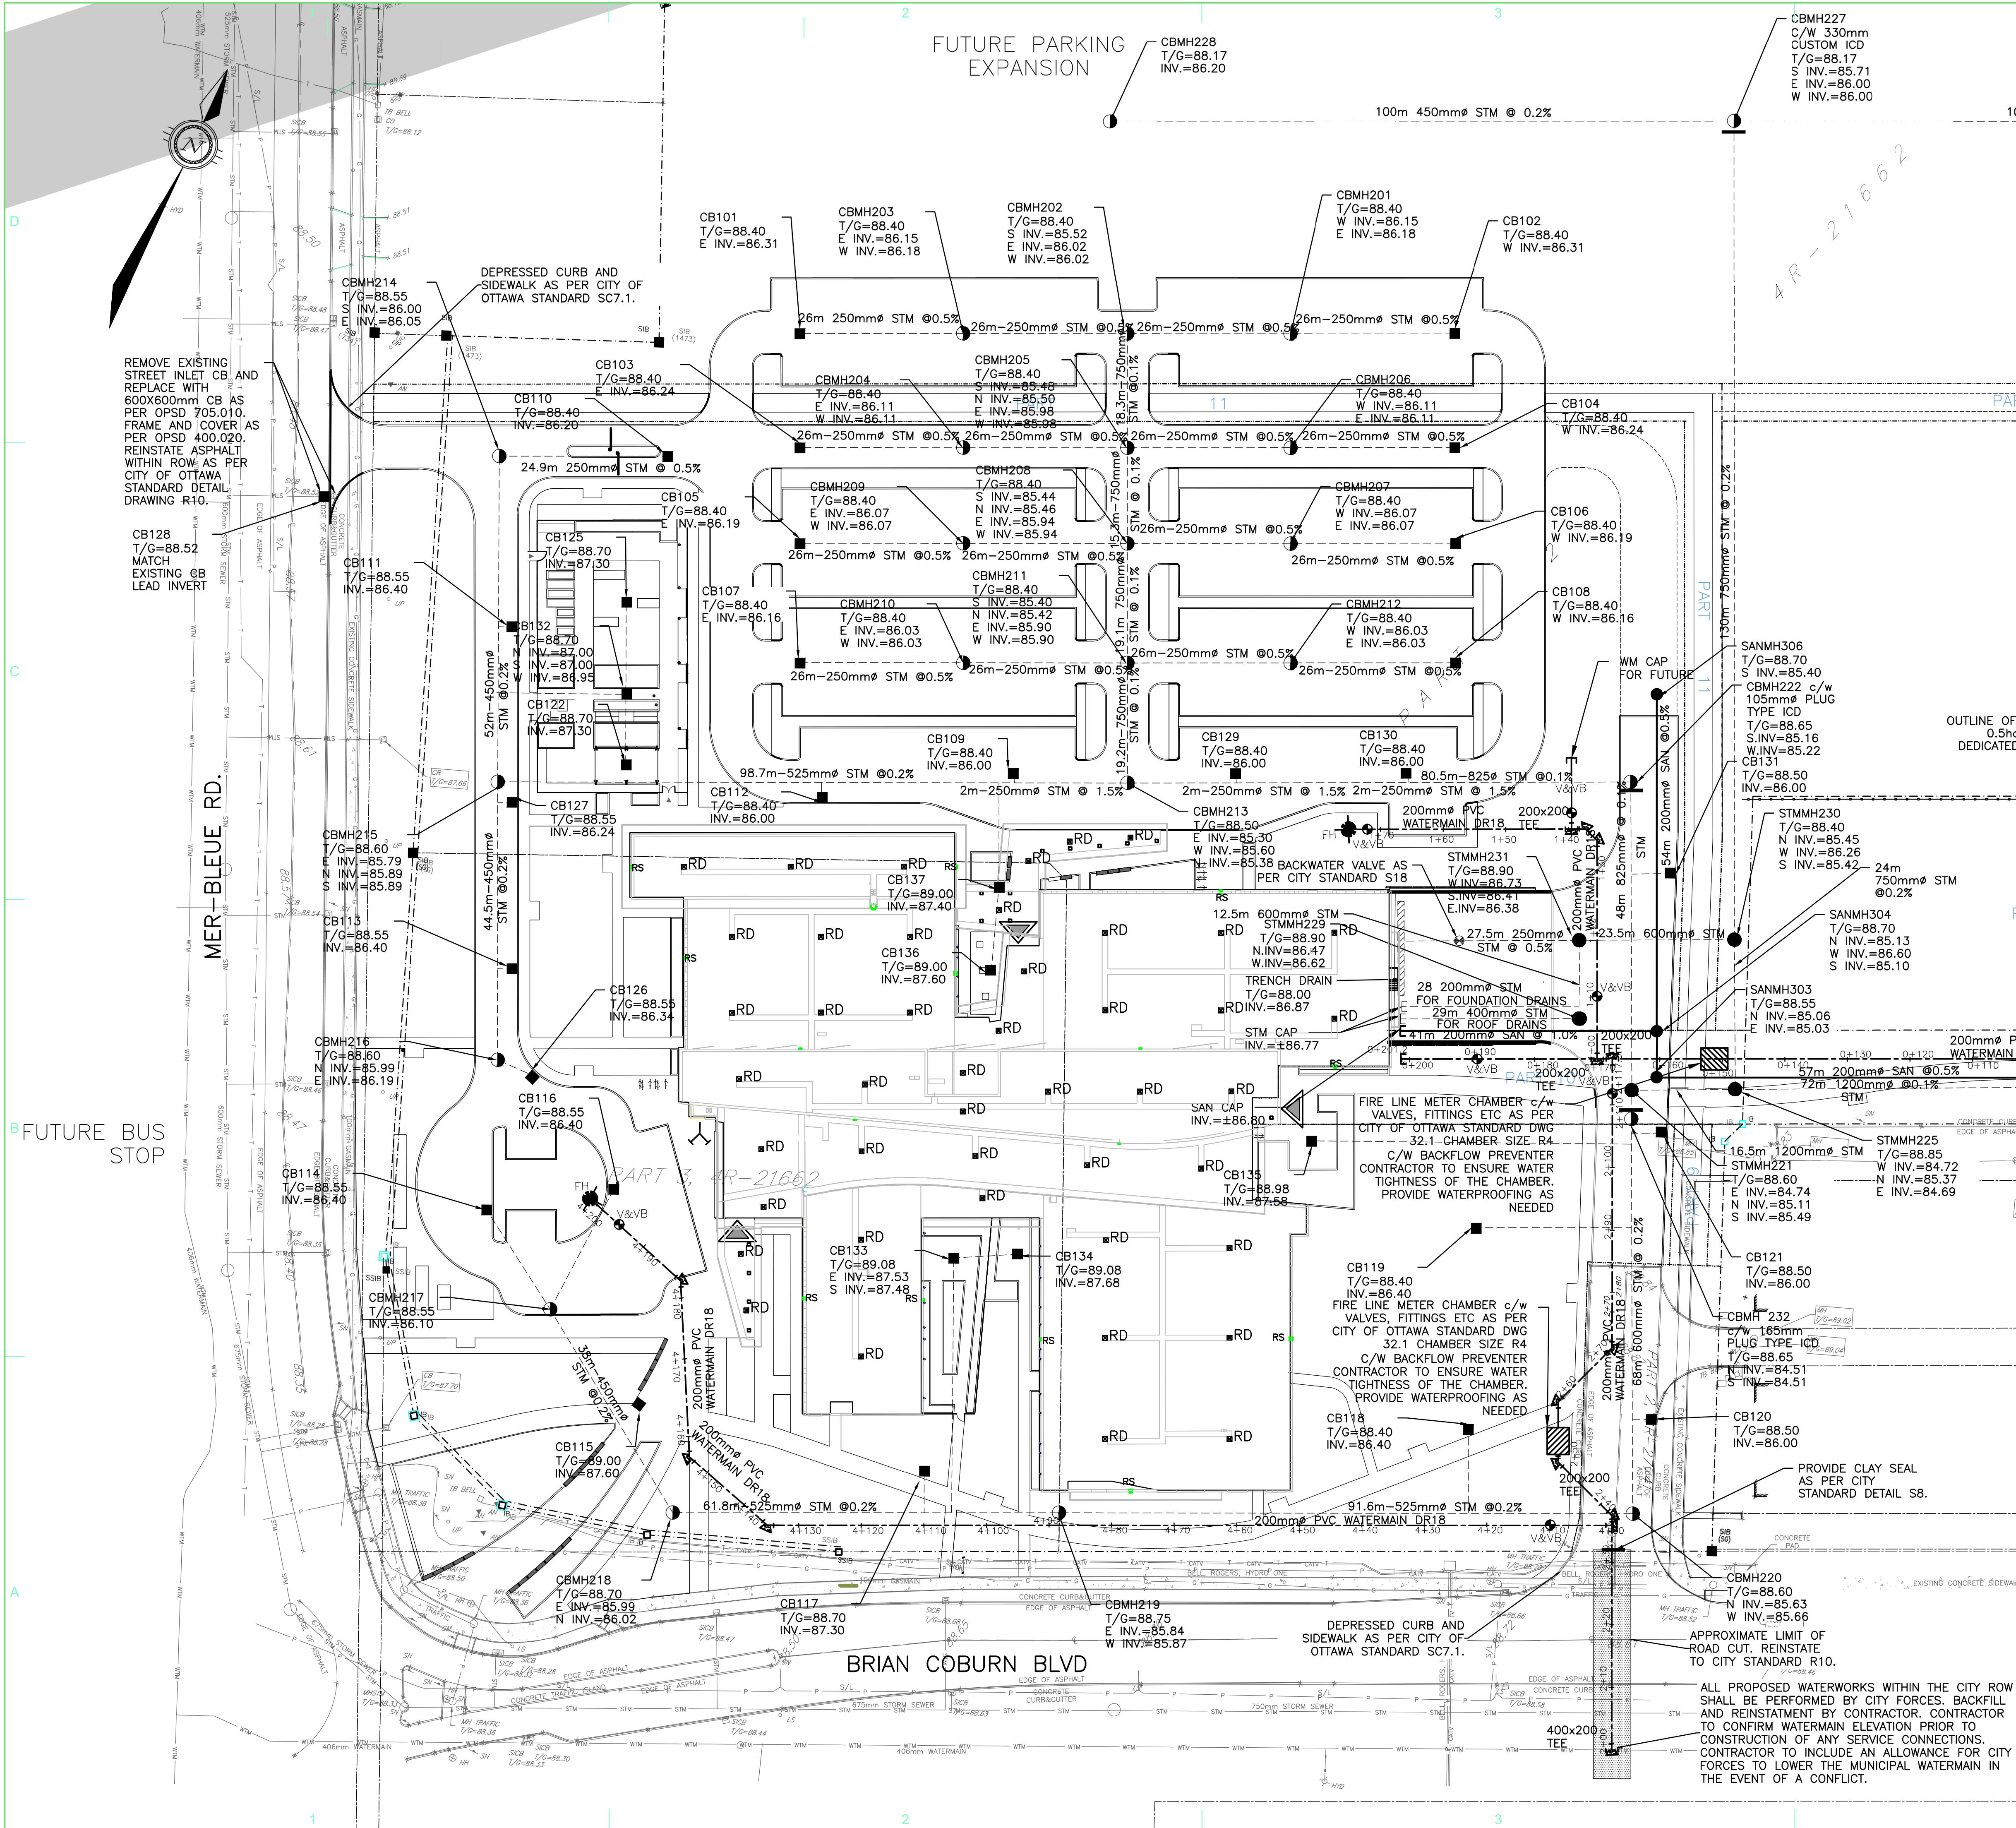

LEGEND

- PROPERTY LINES
- 200mm $\varnothing$ WATERMAIN
- 300mm $\varnothing$ SAN
- 450mm $\varnothing$ STM
- PROPOSED WATER MAIN
- PROPOSED SANITARY SEWER
- PROPOSED STORM SEWER
- PROPOSED FENCE
- PROPOSED SILT FENCE
- PROPOSED RETAINING WALL
- EXISTING SWALE
- PROPOSED CATCHBASIN
- PROPOSED CATCHBASIN MANHOLE
- PROPOSED VALVE & VALVE BOX
- PROPOSED THRUST BLOCK
- PROPOSED FIRE HYDRANT
- CONCRETE
- EXISTING GRADE
- 88.70
- PROPOSED GRADE
- PROPOSED SIAMESE CONNECTION
- RD
- RS
- ROOF DRAIN
- ROOF SCUPPER

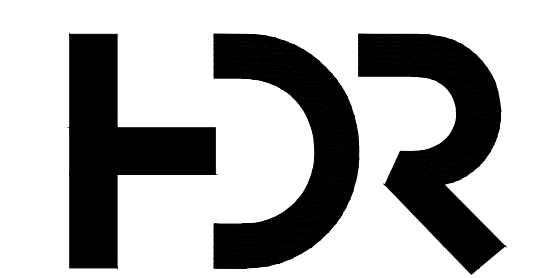

HDR Architecture Associates Inc.
300 Richmond Road, Suite 200, Ottawa, ON K1Z 6X6



exp Services Inc.
E: +1 613 688 1899 F: +1 613 225 7330
2650 Queensview Drive, Unit 100
Ottawa, ON K2B 8H6
Canada



Orleans Health Hub
(OHH)

2225 Mer-Bleue Road
Orleans, ON., K4A 3T8

MARK	DATE	DESCRIPTION
01.	2017-11-22	MOHLTC Stage 3.2 Submission
02.	2018-04-05	SITE PLAN APPLICATION
03.	2018-04-20	ISSUED FOR PRE-BID ESTIMATE
04.	2018-07-28	Issued for Stage 4a
05.	2018-11-02	Revised SPA
06.	2019-02-12	Revised Per City Comments
07.	2019-03-29	Issued for Revised SPA

Project Number
Original Issue

OTT-00240132-A0



Sheet Name
**OHH -
SITE SERVICING
PLAN b**

Scale
0 5m 10m 20m
HORIZONTAL
1:500

Sheet Number

C-001b

Project Status

**PRELIMINARY
NOT FOR CONSTRUCTION**