
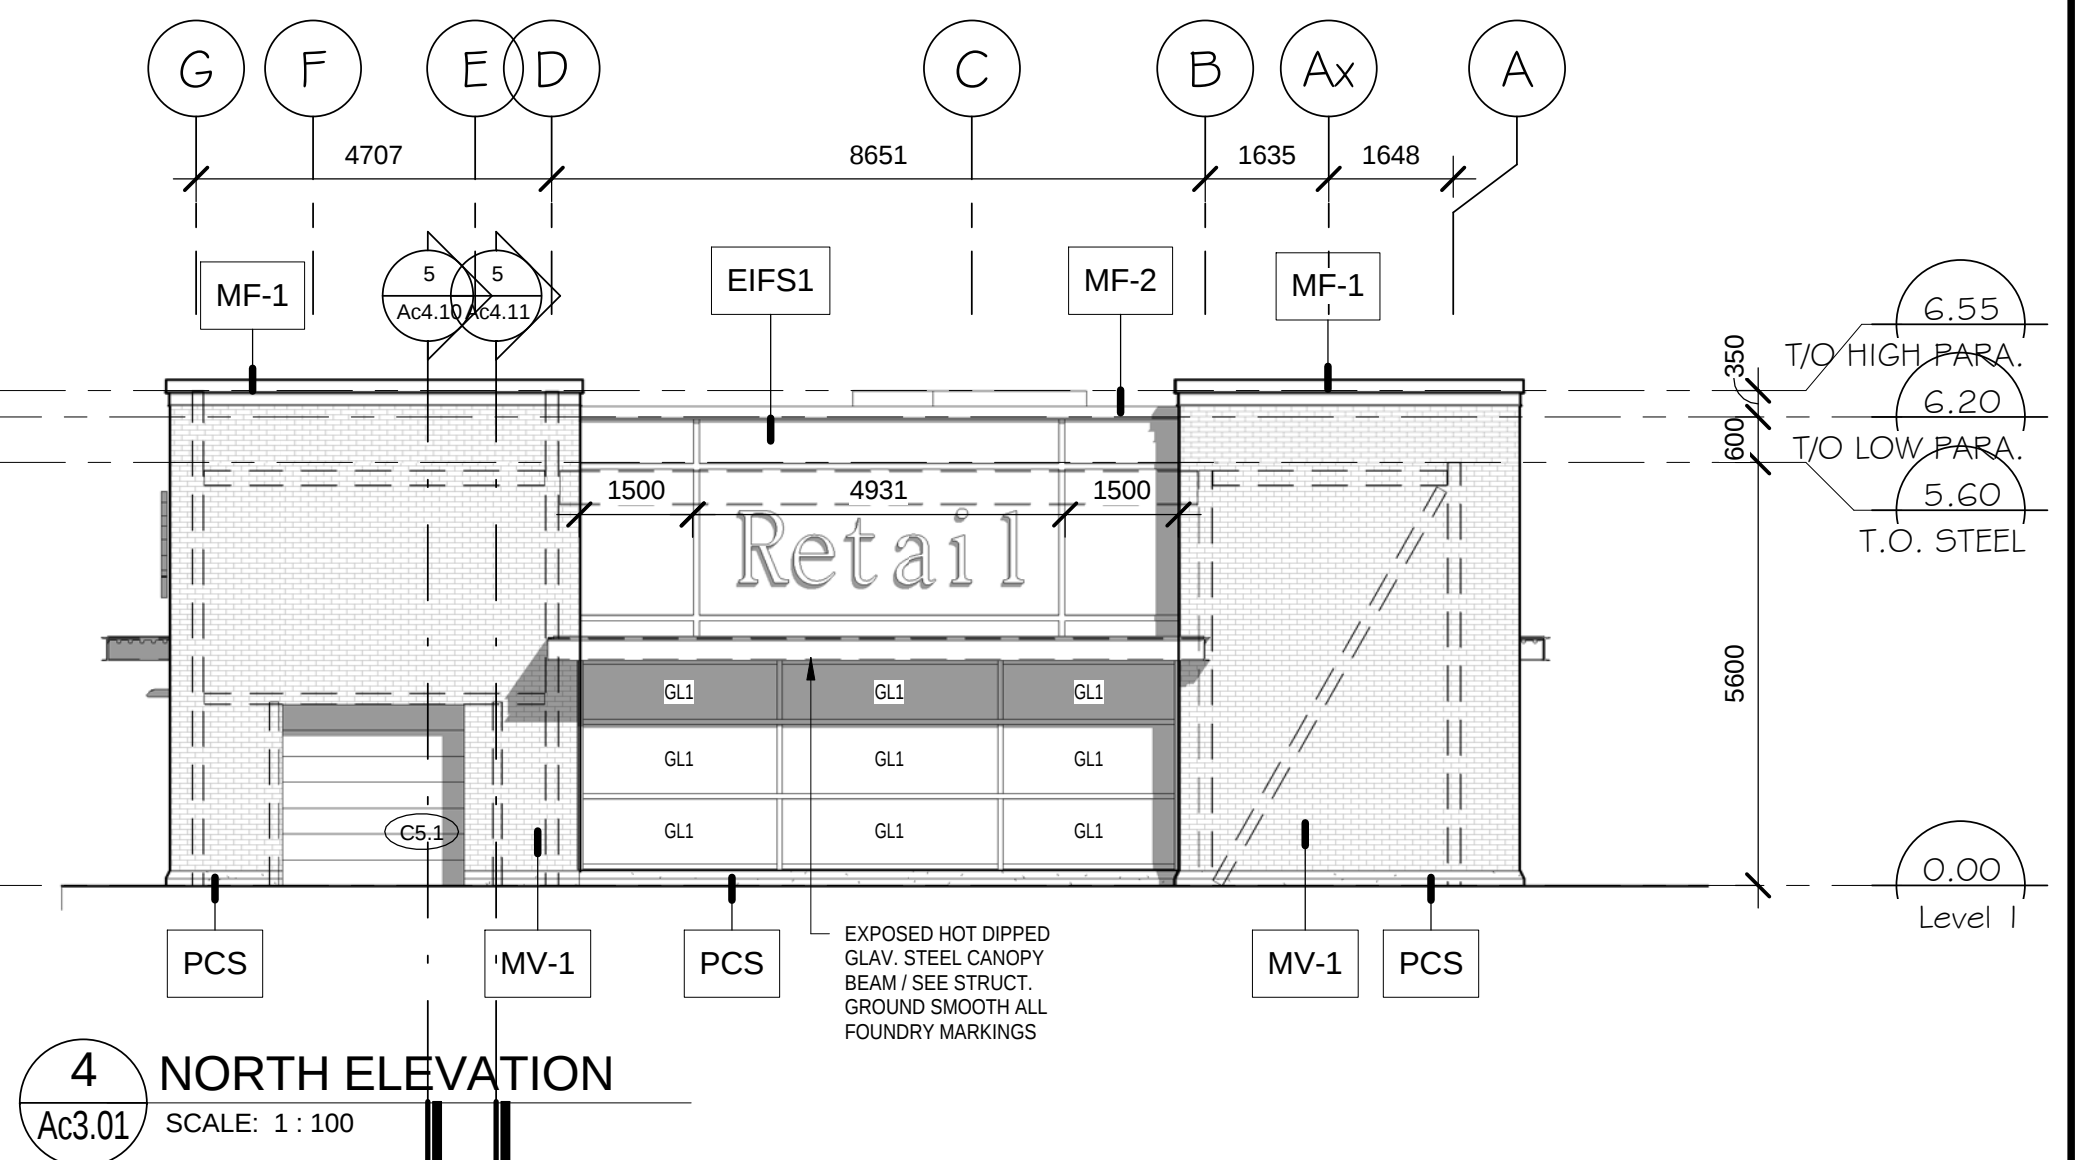
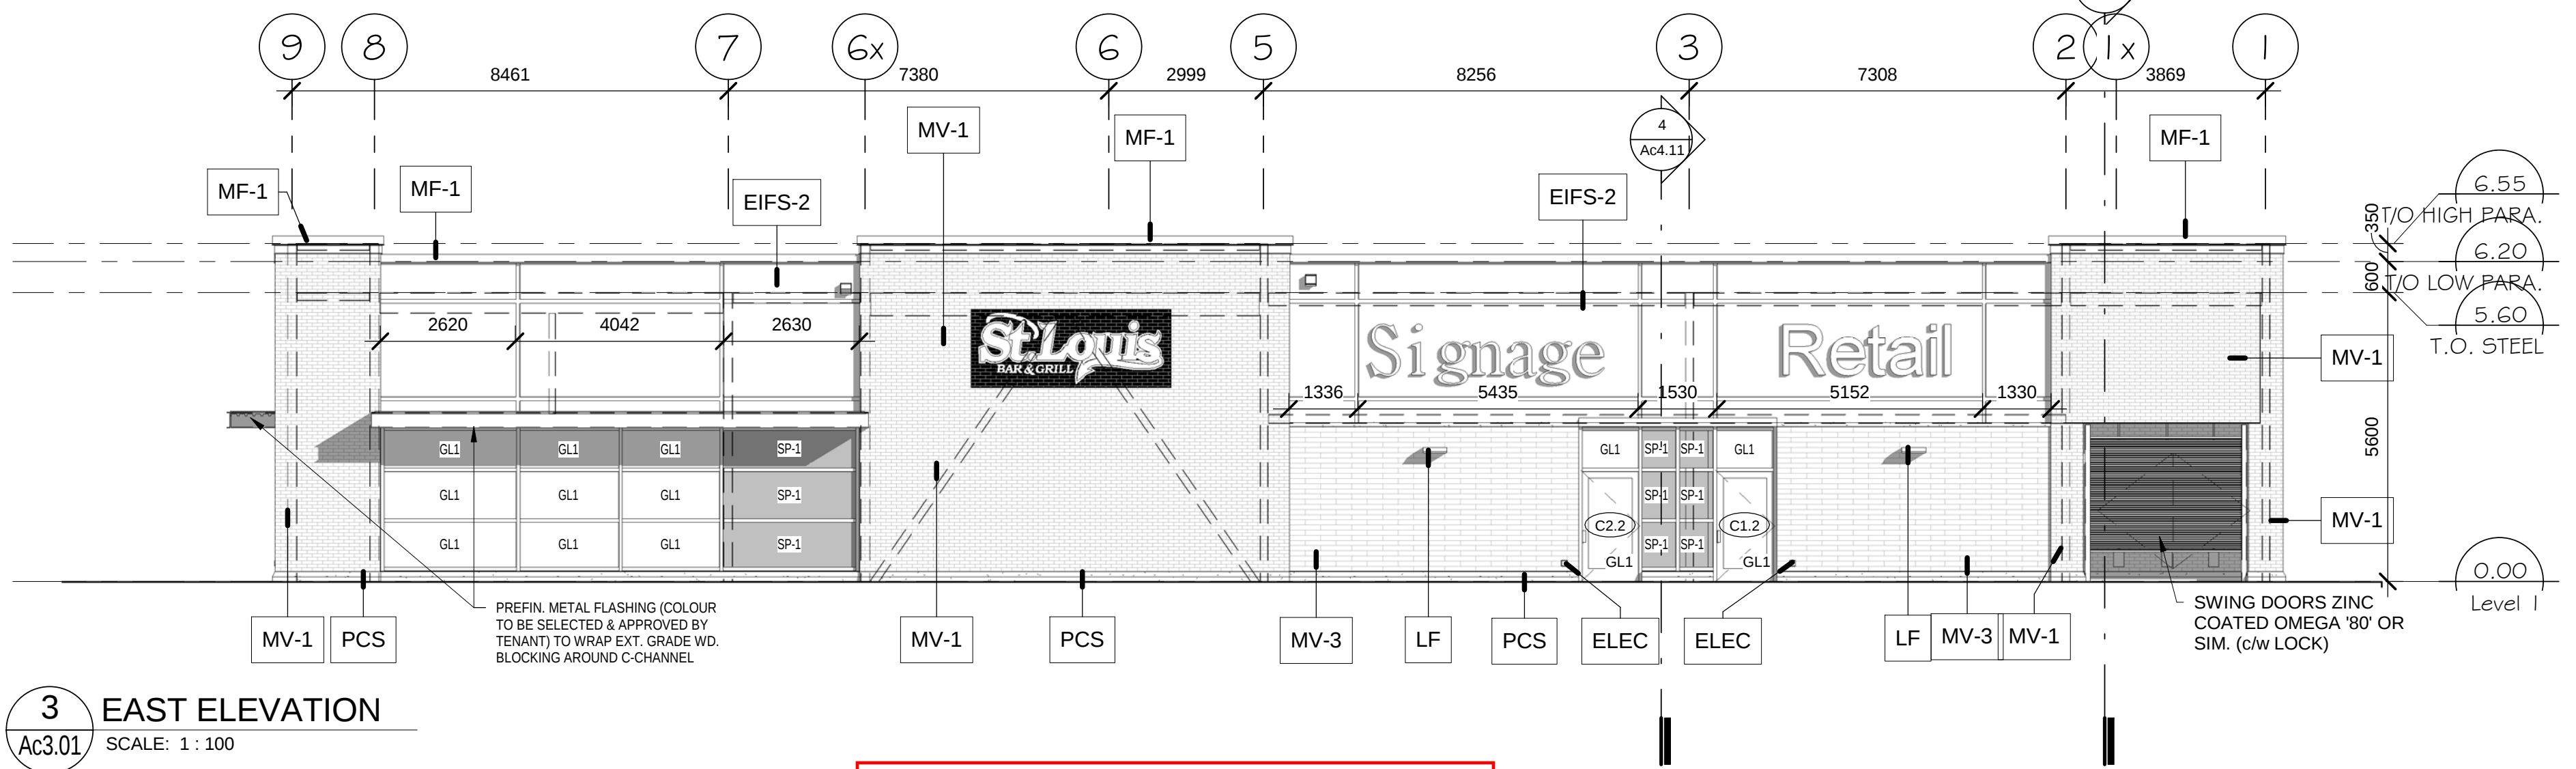
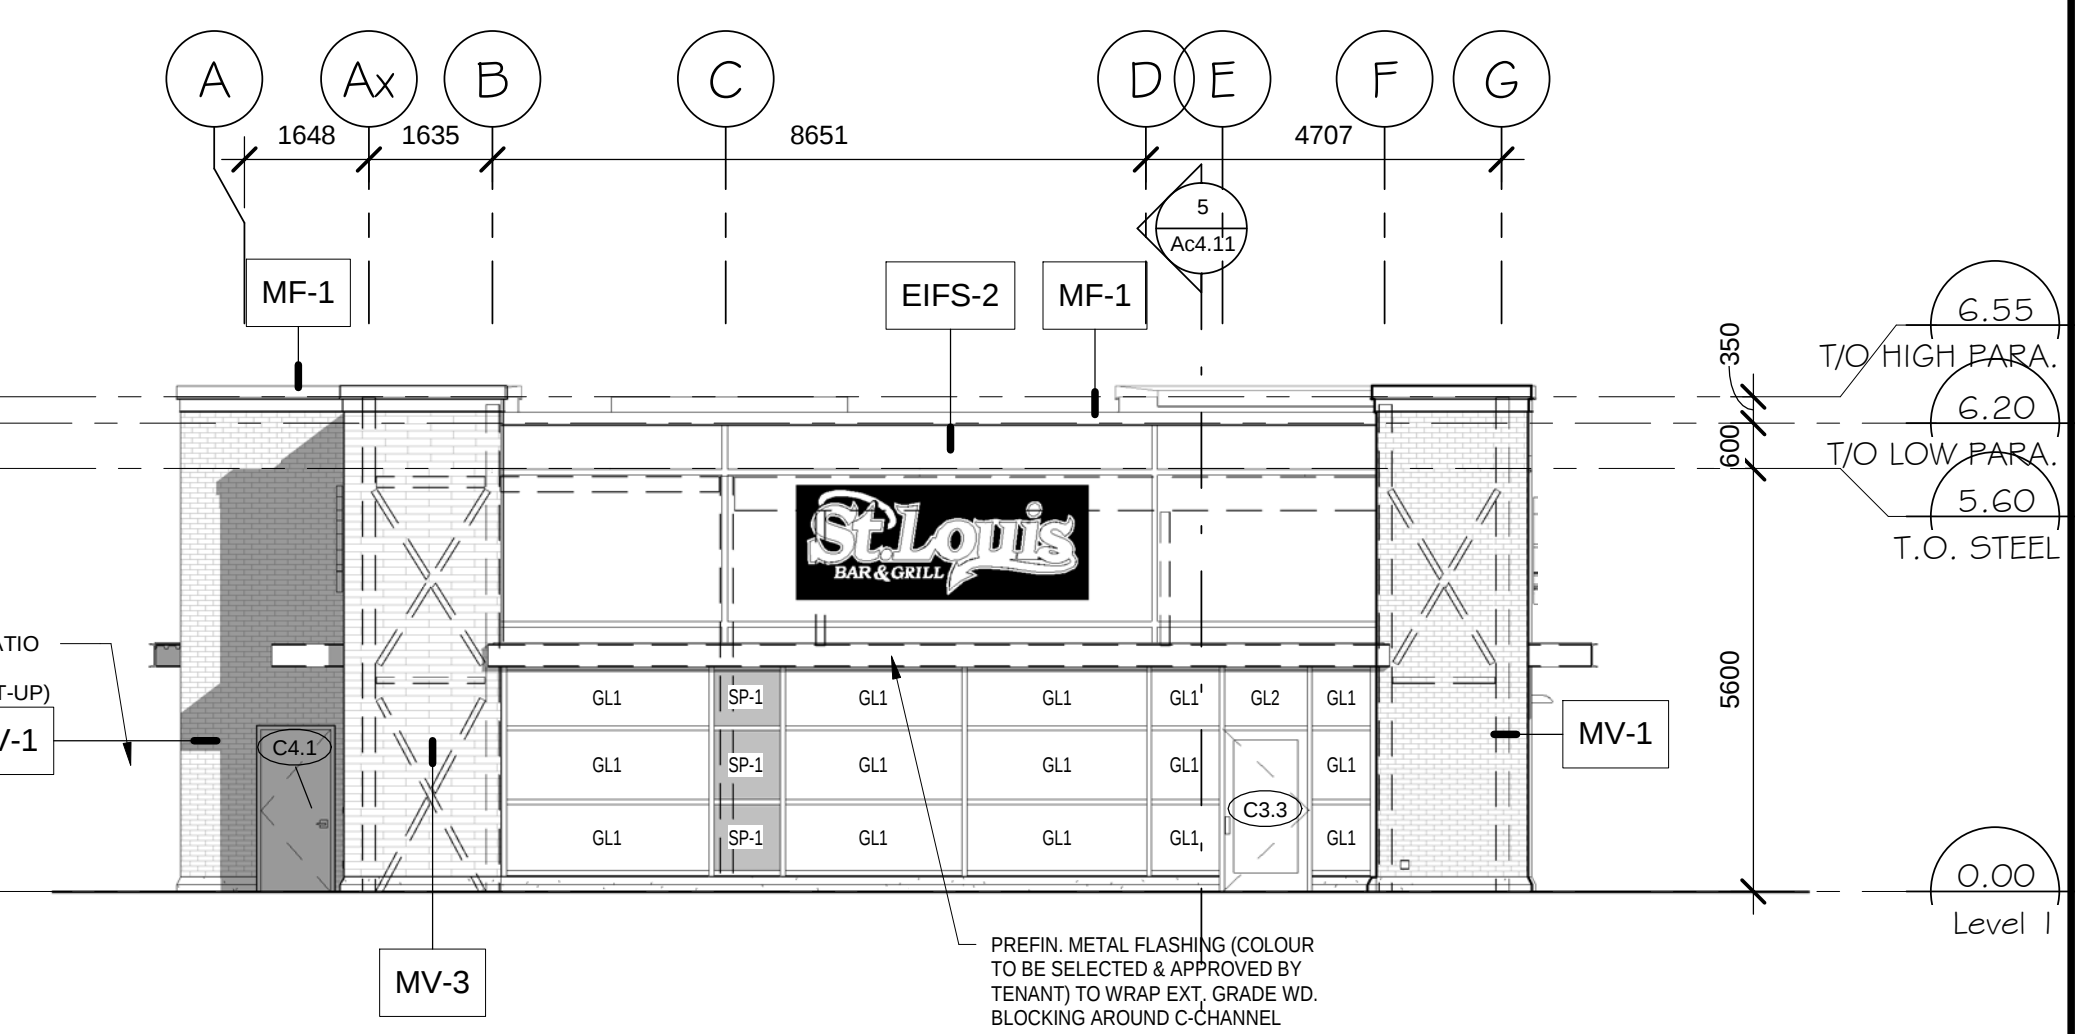


APPROVED: ☐ REFUSED ☐
THIS _____ DAY OF _____, 20____


Derrick Moodie
MANAGER, DEVELOPMENT REVIEW - WEST
PLANNING, INFRASTRUCTURE & ECONOMIC
DEVELOPMENT DEPARTMENT, CITY OF OTTAWA

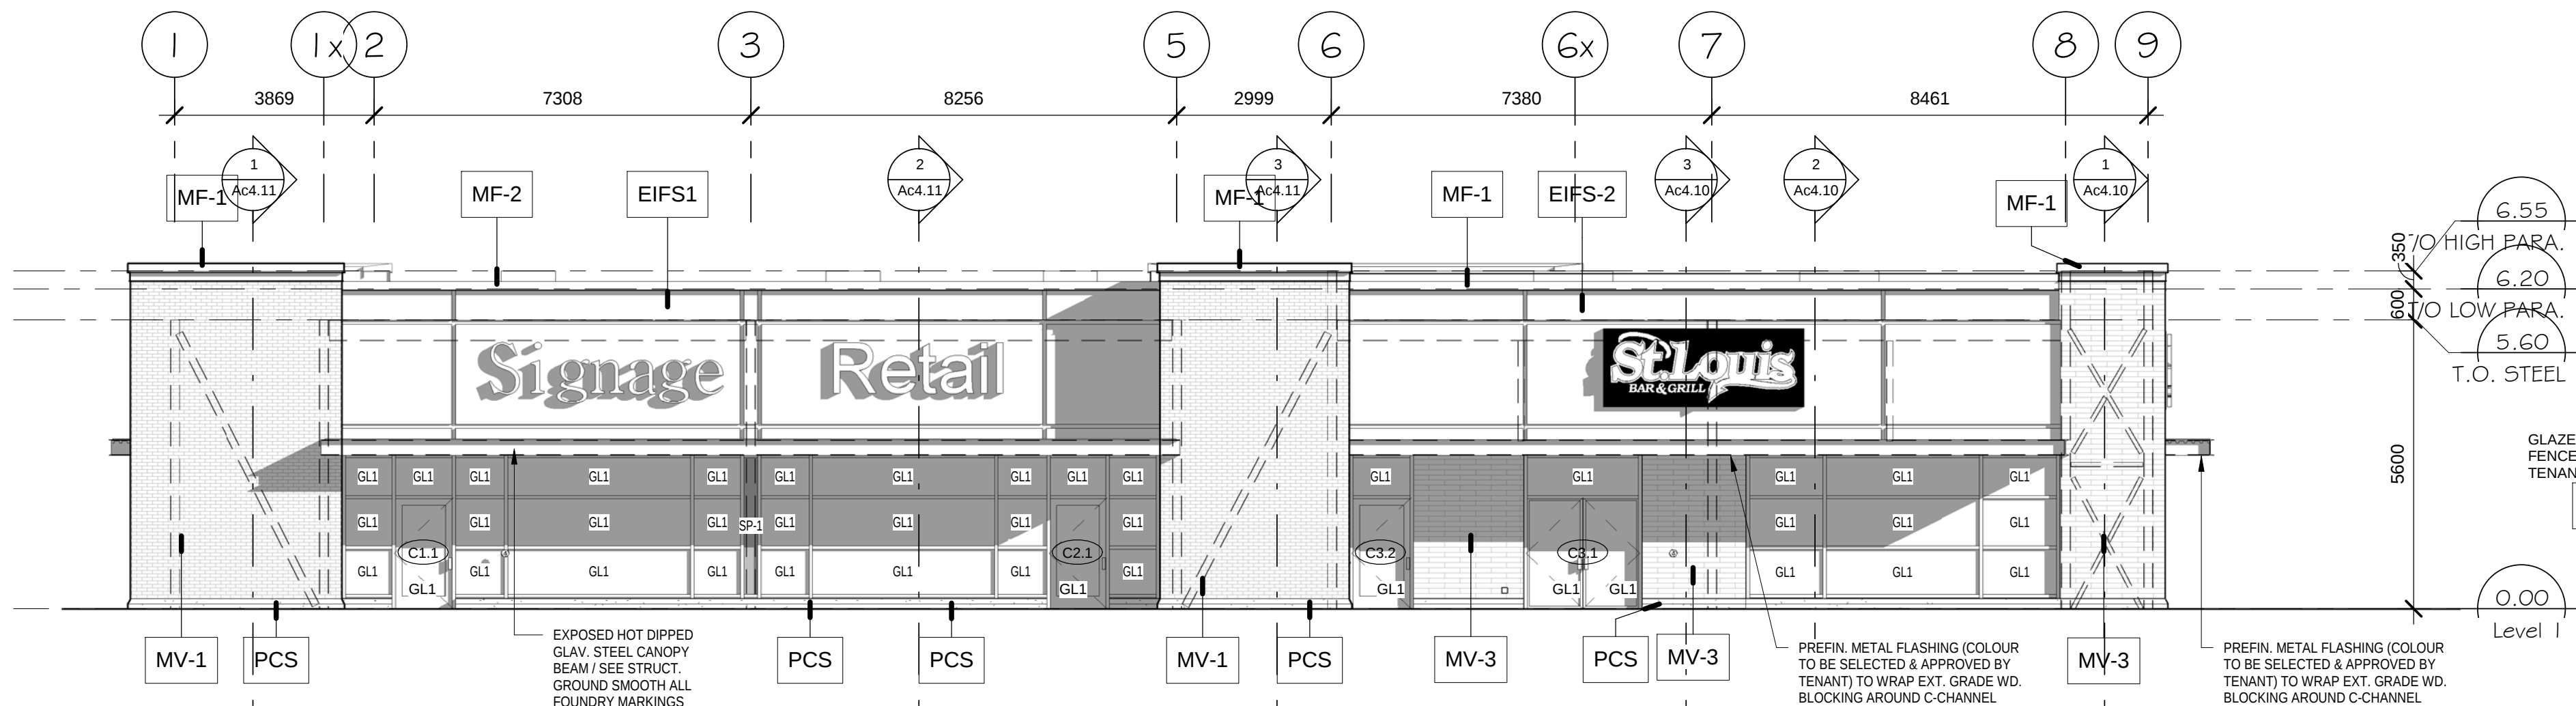

Derrick Moodie

DERRICK MOODIE
MANAGER
PLANNING, INFRASTRUCTURE & ECONOMIC
DEVELOPMENT DEPARTMENT, CITY OF OTTAWA

APPROVED
By Derrick Moodie at 2:28 pm, Apr 04, 2019

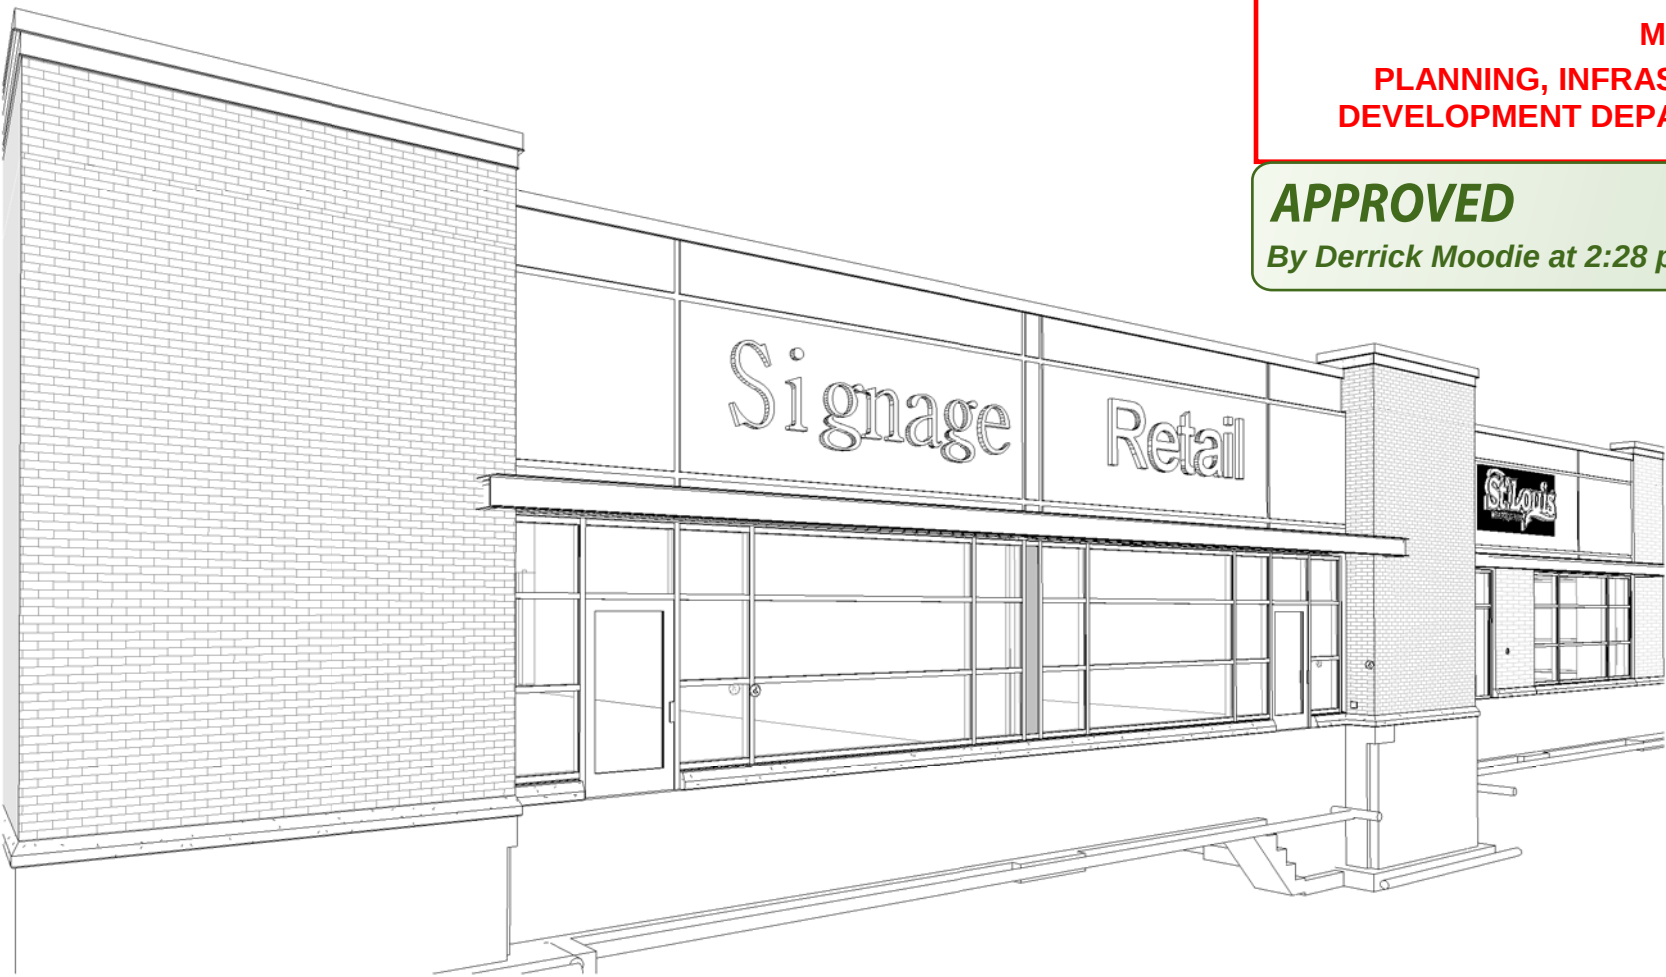

EXTERIOR FINISHES LEGEND

CAN	GLAV. STEEL C-CHANNEL CANOPY
CW	CLEAR ANODIZED CURTAINWALL FRAMING
MF-1	METAL FLASHING DECORATIVE PROFILE (SIM 7/Aa5.01)
MF-2	METAL FLASHING STANDARD PROFILE (SIM 7/Aa5.01)
EIFS-1	ACRYLIC EIFS (TANLIGHT GREY) SIM. TO ADEX. 199-3E (c/w 25x65 ROUTED REVEALS)
EIFS-2	ACRYLIC EIFS (DARK BROWN/GREY) SIM. TO ADEX. 200-5E (c/w 25x65 ROUTED REVEALS)
GL-1	LOW-E TEMPLED VISION GLASS
MV-1	METRIC MODULAR HANSON BRICK - STOUT
MV-2	METRIC MODULAR HANSON BRICK - TAUPPE
MV-3	ARCHITECTURAL CMU PORCELAIN WHITE - BUFFED
PCS	PRECAST CONCRETE SILL (SHOULDLICE SUPER SILL 824) MEDIUM SANDBLAST 'PEARL'
SC	PRE-FIN. METAL SCUPPER (TO MATCH SURROUNDING CLADDING. SUBMIT SAMPLE FOR ARCH. APPROVAL)
SP-1	SPANDREL PANEL COLOUR TO BE SELECTED FROM CERAMIC FRIT GLASS STANDARD RANGE

no.	date	revision
1	09/15/18	REV. ISSUED FOR SPA
2	09/27/18	ISSUED FOR PERMIT - TENDER - BIDD ONLY
3	09/27/18	ISSUED FOR PERMIT - TENDER - BIDD ONLY
4	09/27/18	ISSUED FOR PERMIT - TENDER - BIDD ONLY
5	09/27/18	ISSUED FOR SPA
6	09/27/18	ISSUED FOR SPA

It is the responsibility of the appropriate contractor to check and verify all dimensions on site and report all errors and/or omissions to the engineer.

All contractors must comply with all

Do not scale drawings.

This drawing may not be used for construction until signed.

Copyright reserved.



Hobin Architecture Incorporated

63 Pamela Street
Ottawa, Ontario
Canada K1S 3K7
T: 613-238-7200
F: 613-235-2005
E: mail@hobinarc.com

hobinarc.com



PROJECT
EAGLESON RETAIL DEVELOPMENT
COPE & EAGLESON,
KANATA, ON

DRAWING TITLE
BLOCK C EXTERIOR ELEVATIONS

DRAWN SL	DATE 04/27/2018	SCALE As Indicated
PROJECT 1752		DRAWING NO. Ac3.01
REVISION NO. 5		