
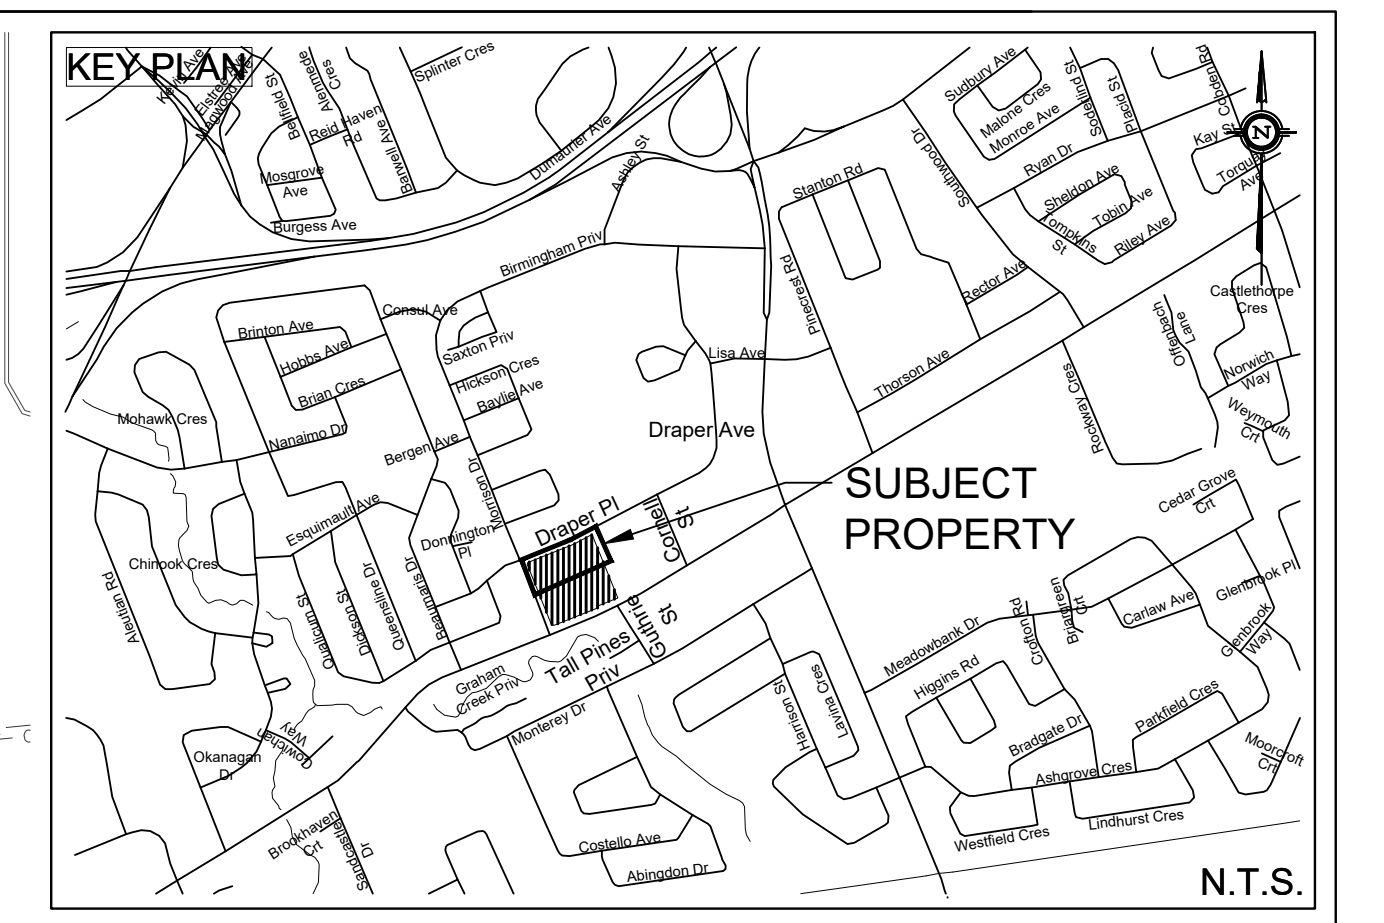


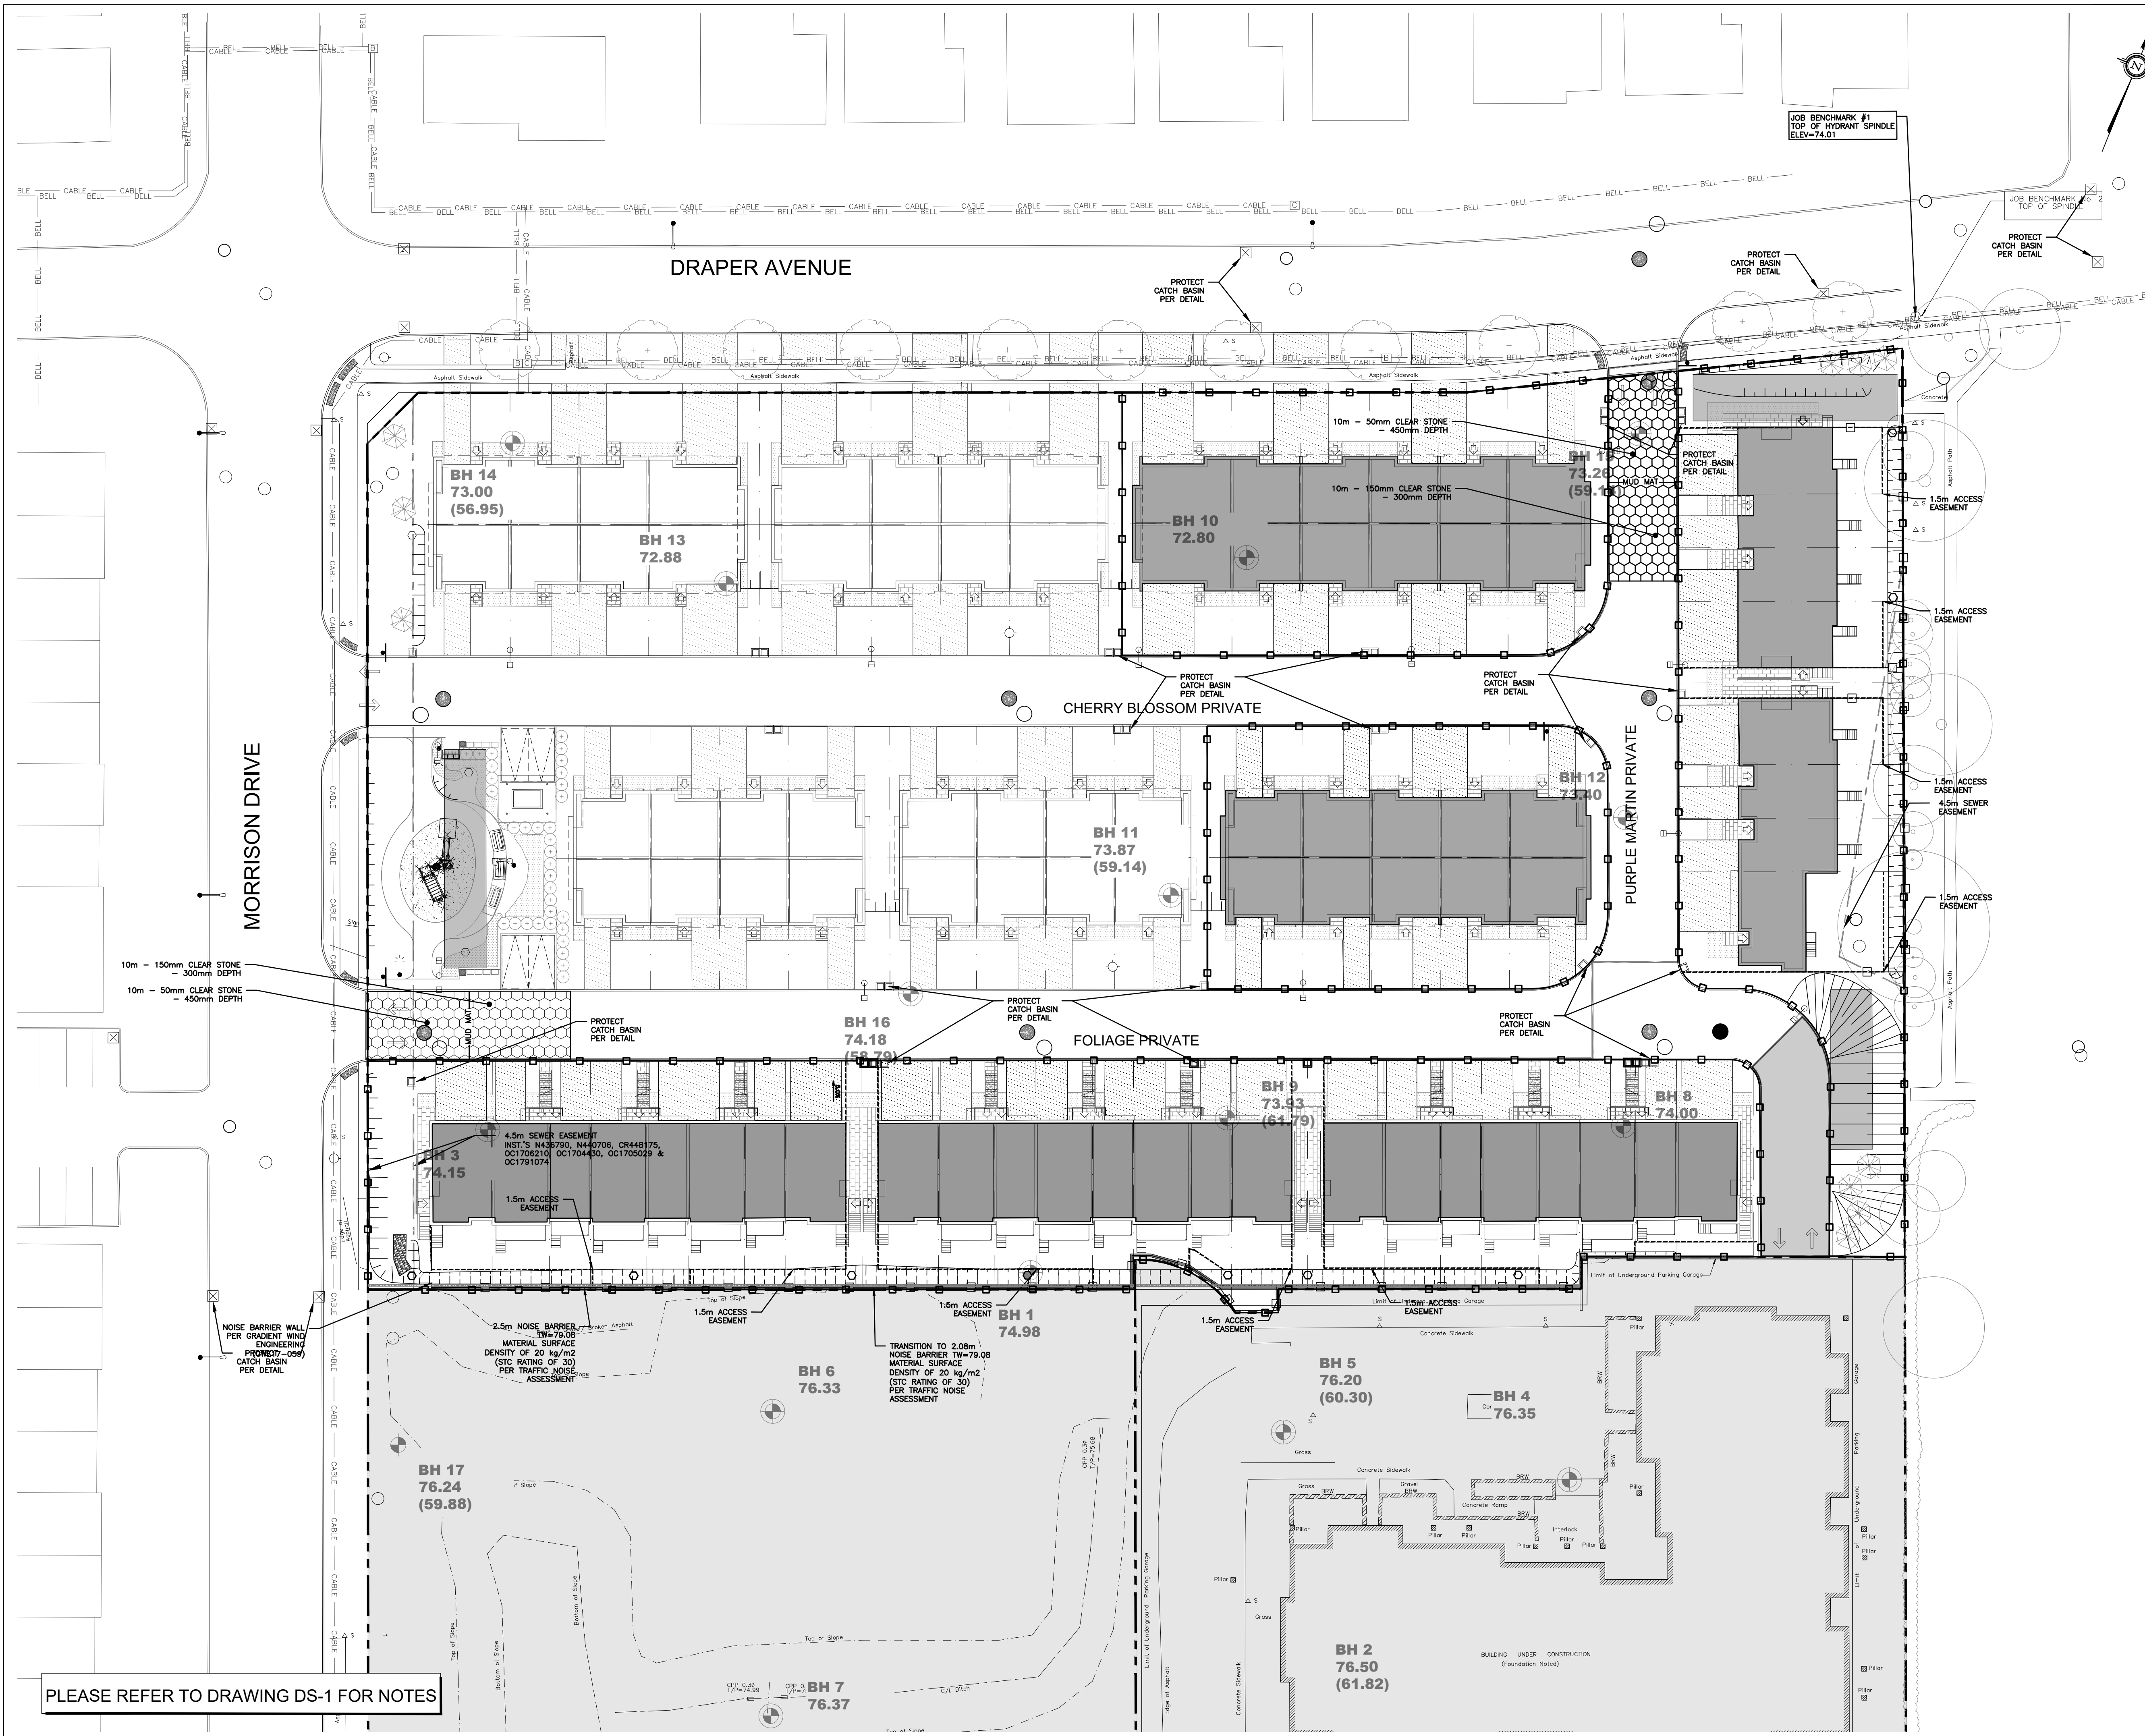

LEGEND

EROSION CONTROL FENCE PER OPSD 219.130

## NOT FOR CONSTRUCTION

**TOPOGRAPHIC INFORMATION**  
TOPOGRAPHIC INFORMATION PROVIDED BY ANNIS, O'SULLIVAN, VOLLEBEKK LTD.  
PROJ. NO. 19336-17  
DATED MAY 16, 2017


**SITE PLAN INFORMATION**  
SITE PLAN PROVIDED BY RODERICK LAHEY ARCHITECTS  
PROJ. NO. 1020  
ISSUED APRIL 2, 2019

**GEOTECHNICAL STUDY**  
GEOTECHNICAL RECOMMENDATIONS PROVIDED BY PATERSON GROUP INC.  
PROJ. NO. PG1630-4  
DATED DECEMBER 4, 2018

**SITE SERVICING AND STORMWATER MANAGEMENT STUDY**  
SERVICING AND STORMWATER MANAGEMENT RECOMMENDATIONS PROVIDED BY DSEL  
PROJ. NO. 17-927  
DATED APRIL 2019

**BENCH MARK**  
TOP OF FIRE SPINDLE LOCATED NORTH EAST OF THE SUBJECT SITE  
ELEV=74.01m

|     |        |          |                             |
|-----|--------|----------|-----------------------------|
| 2   | A.J.G. | 19.04.09 | ISSUED FOR MUNICIPAL REVIEW |
| 1   | A.J.G. | 18.12.07 | ISSUED FOR MUNICIPAL REVIEW |
| No. | BY     | YY.MM.DD | DESCRIPTION                 |

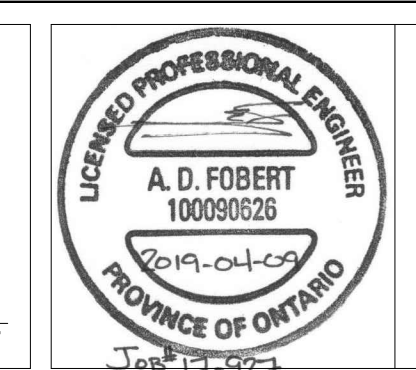

PROJECT No. 17-927

## EROSION CONTROL PLAN

FRESH TOWNS - 2710 DRAPER AVENUE PHASE 3-2 © DSEL

GREATWISE DEVELOPMENTS

333 Wilson Avenue, Suite 200  
Toronto, Ontario, M3H 1T2

**DSEL**  
david schaeffer engineering ltd  
SMART SUBDIVISIONS™

120 Iber Road Unit 103  
Stittsville, Ontario, K2S 1E9  
Tel. (613) 836-0856  
Fax. (613) 836-7183  
www.DSEL.ca

DRAWN BY: A.J.G. CHECKED BY: A.D.F. DRAWING NO. SHEET NO.

DESIGNED BY: R.D.F. CHECKED BY: R.D.F.

SCALE: 1:300 DATE: APRIL 2019 EC-1 4 of 8