


2 FLOOR PLAN - LEVEL 1
A101 Scale: 1:100

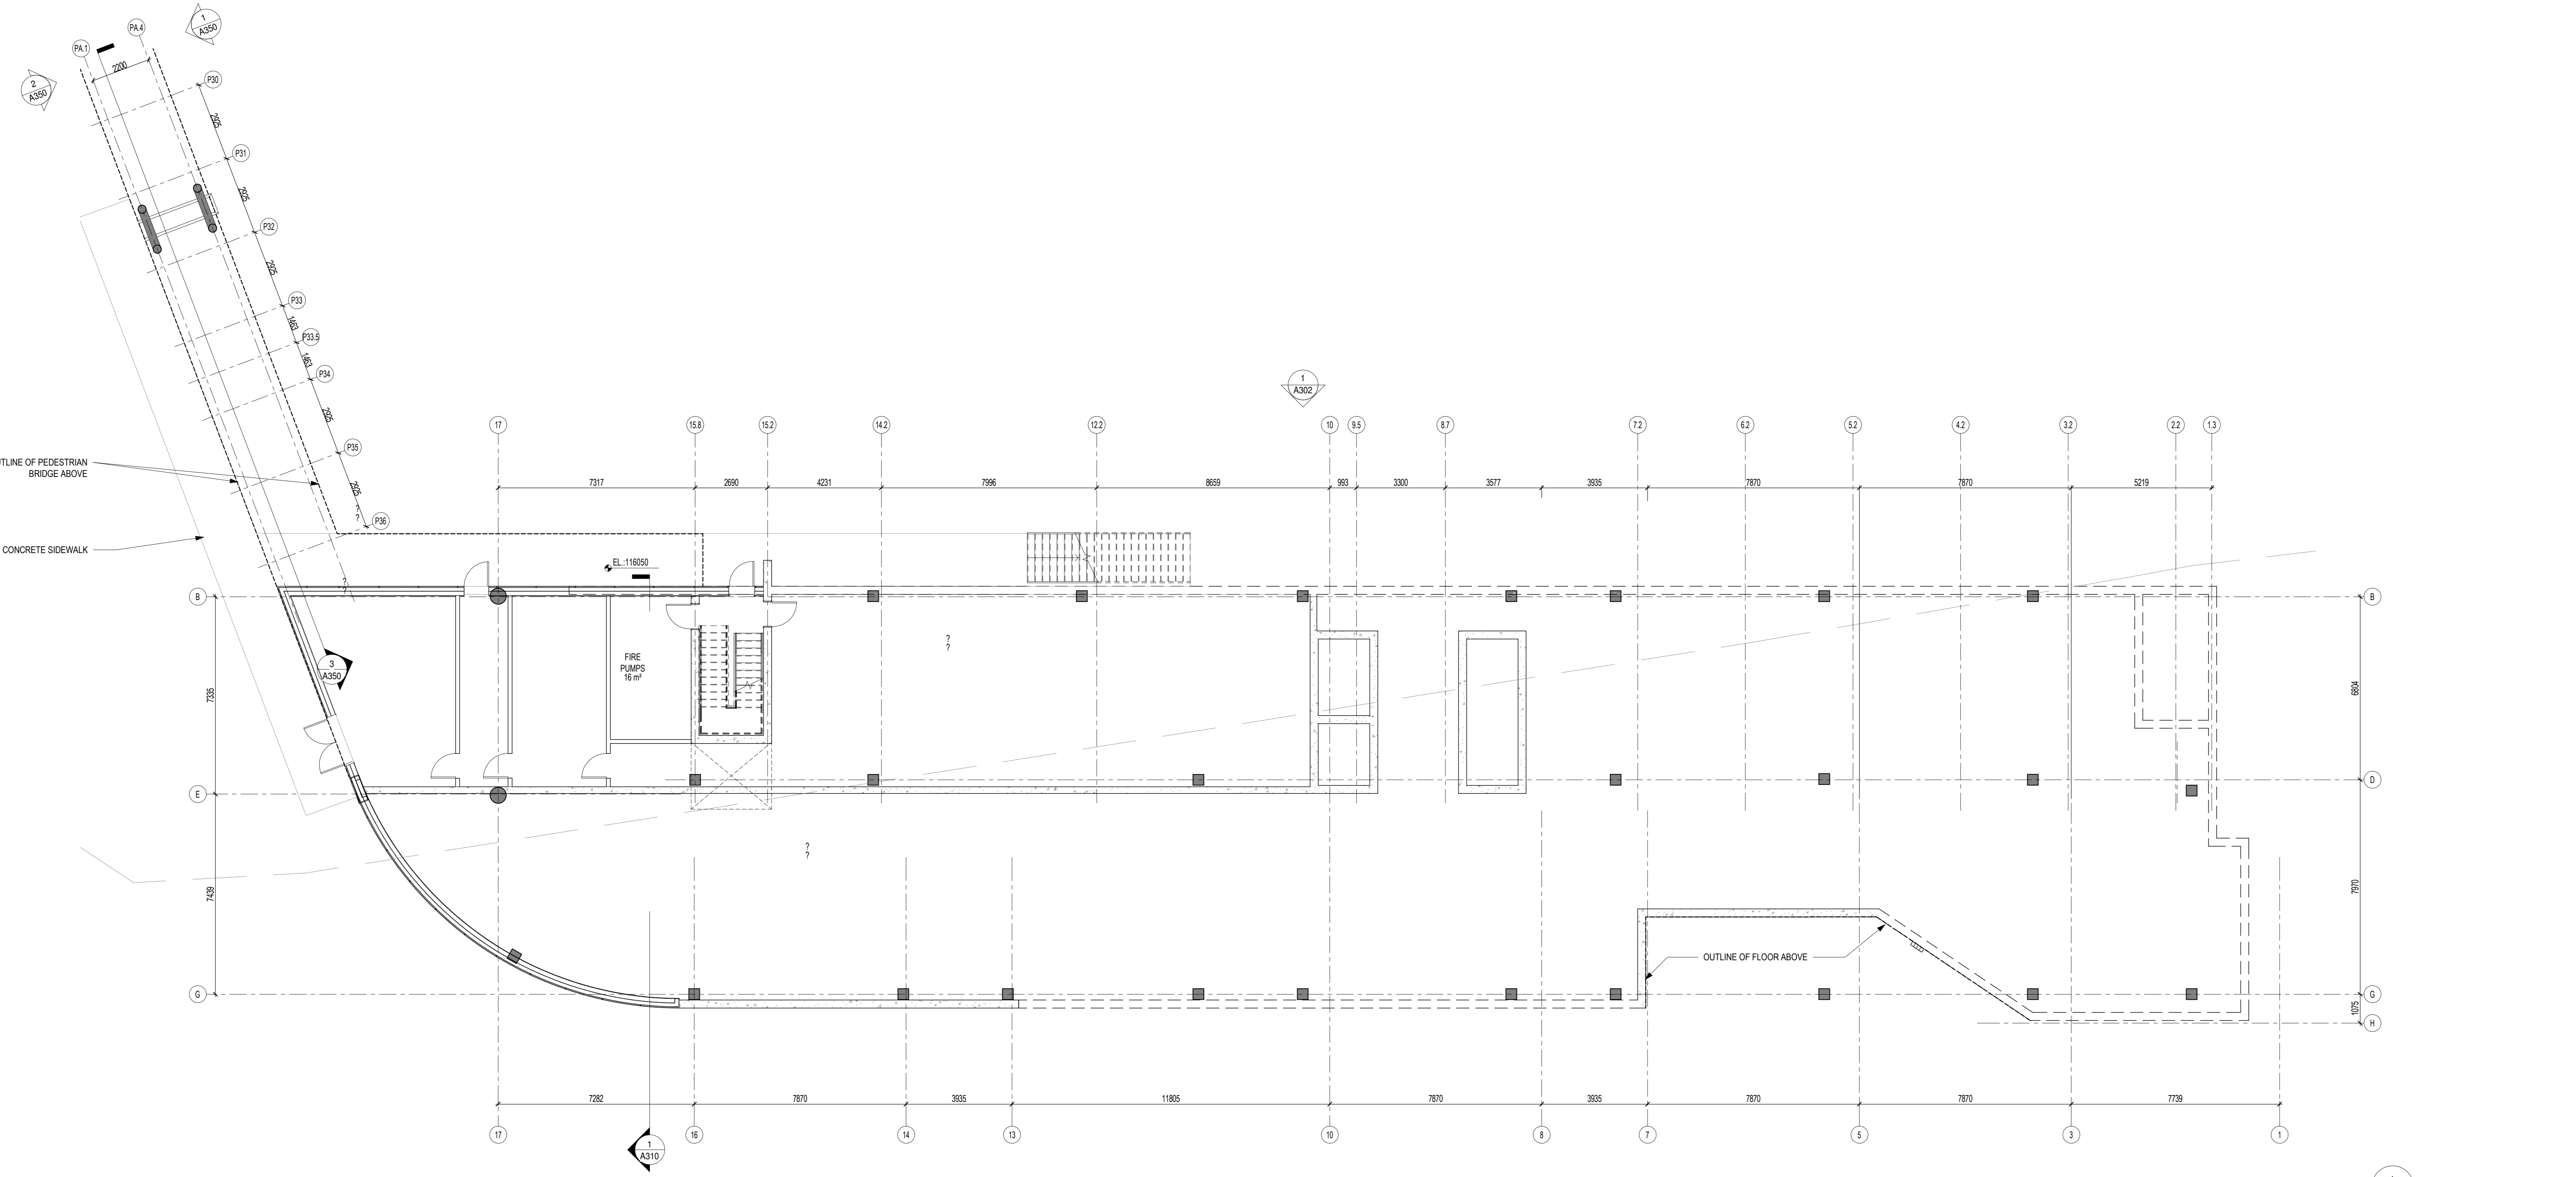

1 FLOOR PLAN - LEVEL 0
A101 Scale: 1:100

DRAWING FLOOR PLAN - LEVELS 0 TO 1

1:100

No	Date	Description
A	2019-02-26	ISSUED FOR OMCI/A APPROVAL
B	2019-02-27	ISSUED FOR LAND-USE PROPOSAL (NAV CANADA)
C	2019-03-25	ISSUED FOR SITE PLAN APPLICATION

Verified by: Judi Farkas
Approved by: Lucie Vallancourt
Drafted by: PC, MIND

STAMP

NOTES
The contractor must verify all dimensions and communicate any discrepancies with the architect before carrying out the work.
This document remains the property of -LEMAYMICHAUD Architecture Design - and should be used only for the specific use which it is intended.

Format: paper - A0 | Date: 2019-04-04 13:21:16 | Plan: 38118L_A_P16_00006.rvt