

PROJECT ALT OTTAWA AIRPORT

1085 Airport Parkway Private, Ottawa, ON K1V 9B4



STRUCTURE



815, BOUL. LEBOURGNEUF, BUR. 406,
QUÉBEC (QC), G2J 0C1
T. 418.871.8103

MECHANICAL / ELECTRICAL




660 AVE. ROYALE,
QUÉBEC (QC), G1E 1Y7
T. 418.666.0009

CIVIL / LANDSCAPE / INFRASTRUCTURE



240 CATHERINE STREET, SUITE 110
OTTAWA (ON), K2P 2G8
T. 613.860.2462

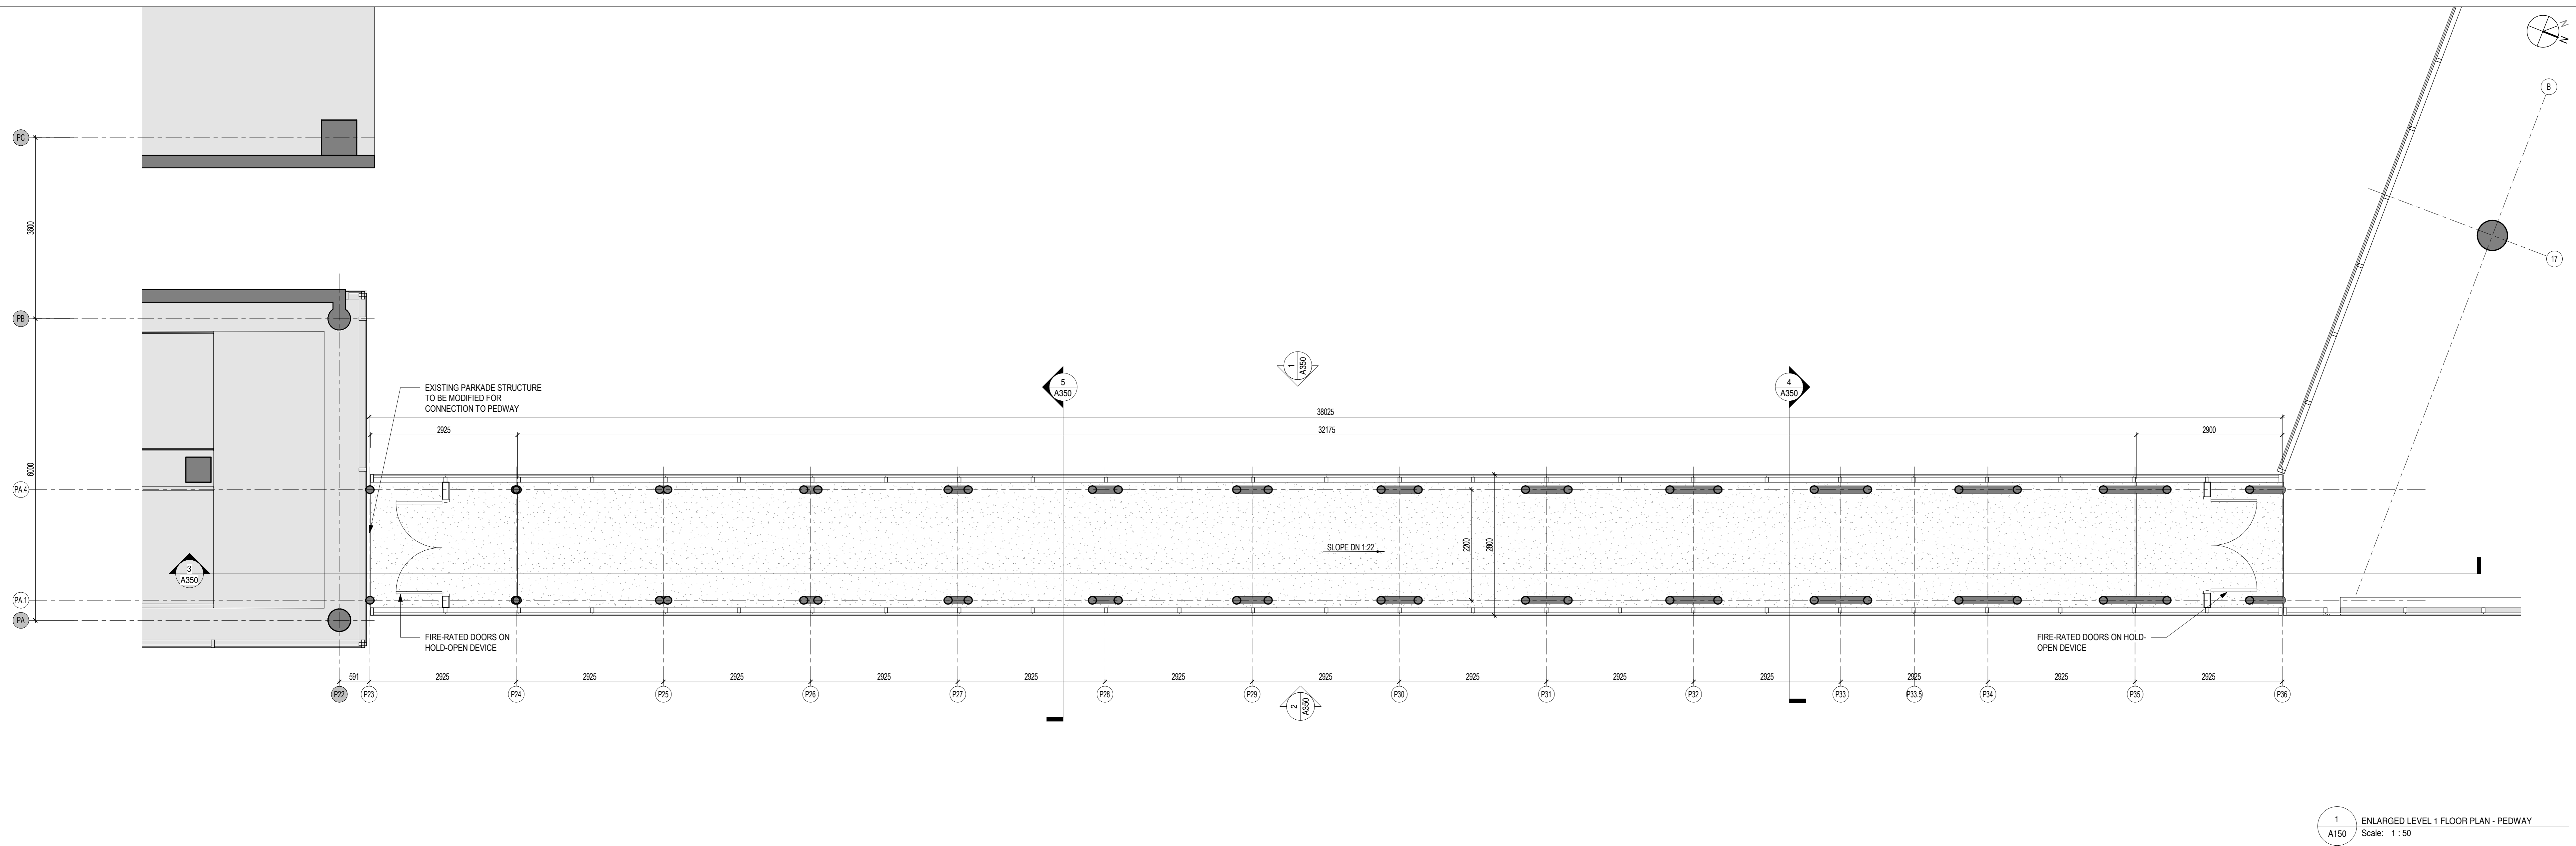

1 ENLARGED LEVEL 1 FLOOR PLAN - PEDWAY
A150 Scale: 1:50

DRAWING ENLARGED LEVEL 1 PLANS - PEDWAY

1:50

No	Date	Description
A	2019-02-26	ISSUED FOR OMCIAA APPROVAL
B	2019-02-27	ISSUED FOR LAND-USE PROPOSAL (INVCANADA)
C	2019-03-25	ISSUED FOR SITE PLAN APPLICATION

Verified by: Judi Farkas
Approved by: Lucie Vaillancourt
Drafted by: PC, MND

STAMP

NOTES: The contractor must verify all dimensions and communicate any discrepancies with the architect before carrying out the work.
This document remains the property of LEMAYMICHAUD Architecture Design and should be used only for the specific use which it is intended.

PROJECT

38118L

SHEET

A150