

APPROVED

By Adam Brown at 3:39 pm, Apr 10, 2019

*Adam Brown*

ADAM BROWN  
MANAGER, DEVELOPMENT REVIEW - RURAL  
PLANNING, INFRASTRUCTURE & ECONOMIC  
DEVELOPMENT DEPARTMENT, CITY OF OTTAWA

DRAWINGS ARE OWNED BY PARKLAND FUEL CORPORATION AND MAY  
NOT BE DUPLICATED

|     |                               |                  |      |      |
|-----|-------------------------------|------------------|------|------|
| C   | ISSUED FOR SPA                | OCT. 4<br>2018   | T.M. | S.I. |
| B   | ISSUED FOR CLIENT INFORMATION | SEPT. 14<br>2018 | T.M. | S.I. |
| A   | ISSUED FOR SPA                | JUNE 5<br>2018   | T.M. | S.I. |
| No. | REVISIONS                     | Date             | By   | App. |



exp Services Inc.  
t: +1.905.793.9800 | f: +1.905.793.0641  
1595 Clark Boulevard  
Brampton, ON L6T 4V1  
Canada  
www.exp.com



• BUILDINGS • EARTH & ENVIRONMENT • ENERGY •  
• INDUSTRIAL • INFRASTRUCTURE • SUSTAINABILITY •

Owner/Client:



Location:

1622 ROGER STEVENS DRIVE  
KARS, ONTARIO


Title:

4 STARTING GATE  
CANOPY ELEVATIONS


Design Committee Approval:

|                             |                  |                     |
|-----------------------------|------------------|---------------------|
| Designed By:                | Drawn By: T.M.   | Checked By: S.I.    |
| Scale: AS NOTED             | Date: APRIL 2018 | Drawing No.: A2-04A |
| Project No.: BRM00605666-Y0 |                  |                     |


PLAN #17837

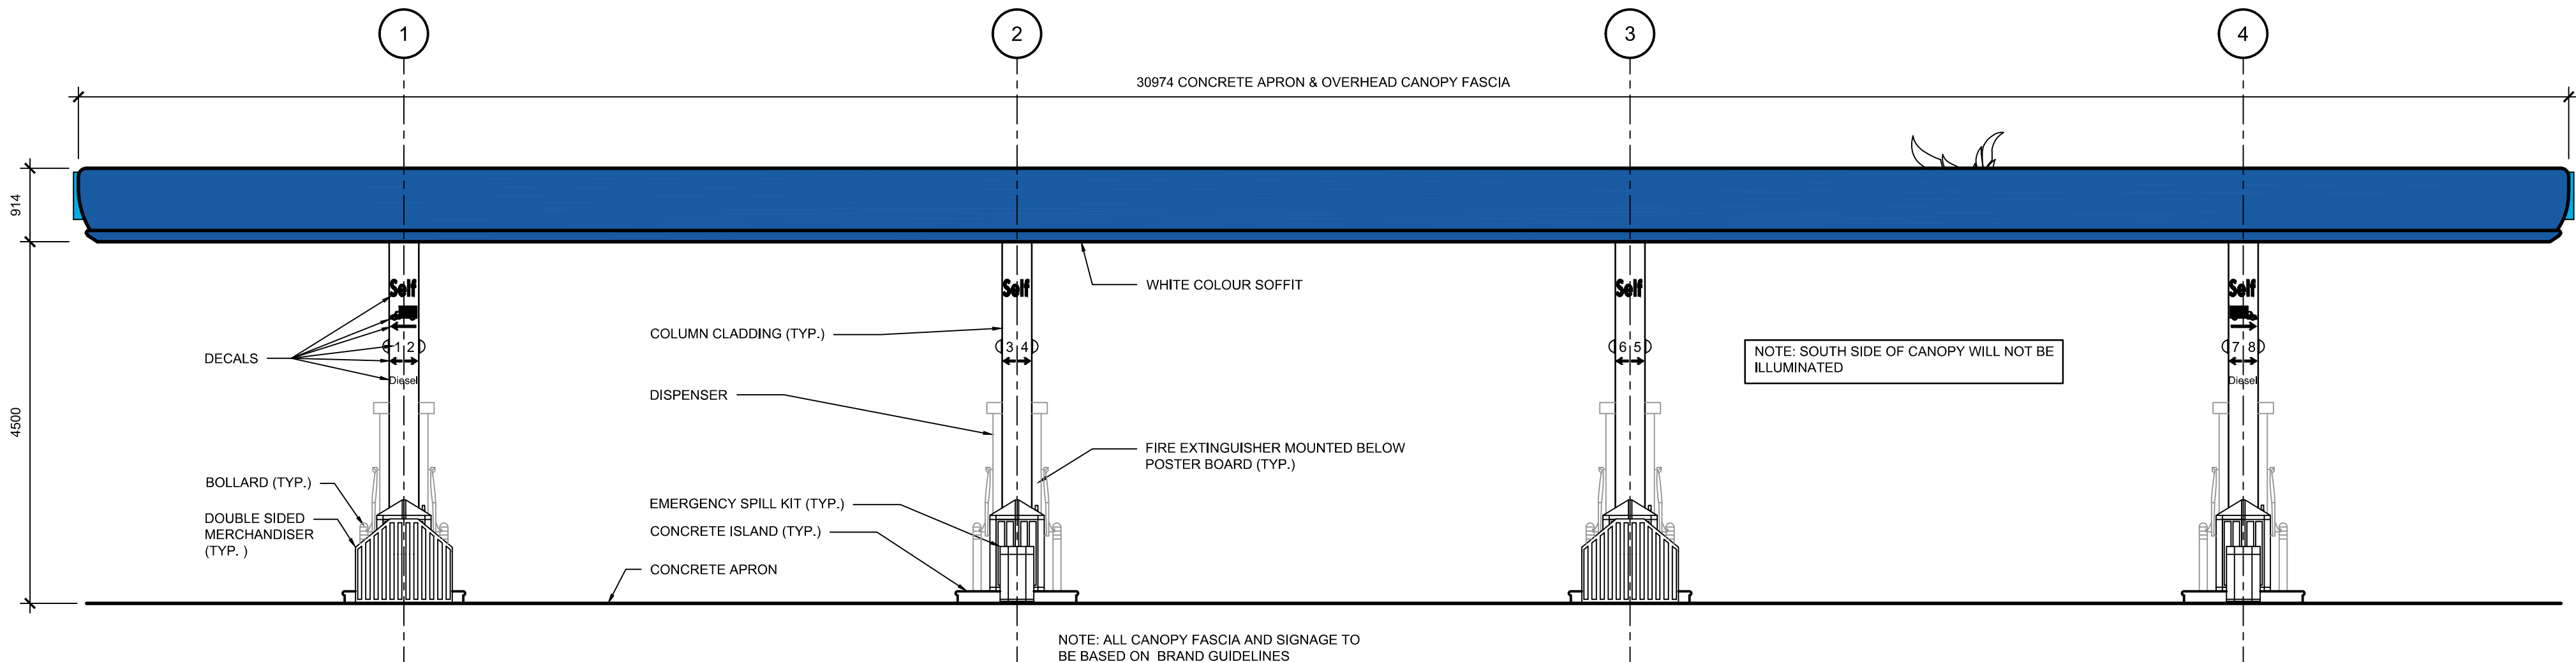


A SOUTH ELEVATION  
FACING C-STORE  
SCALE 1:60

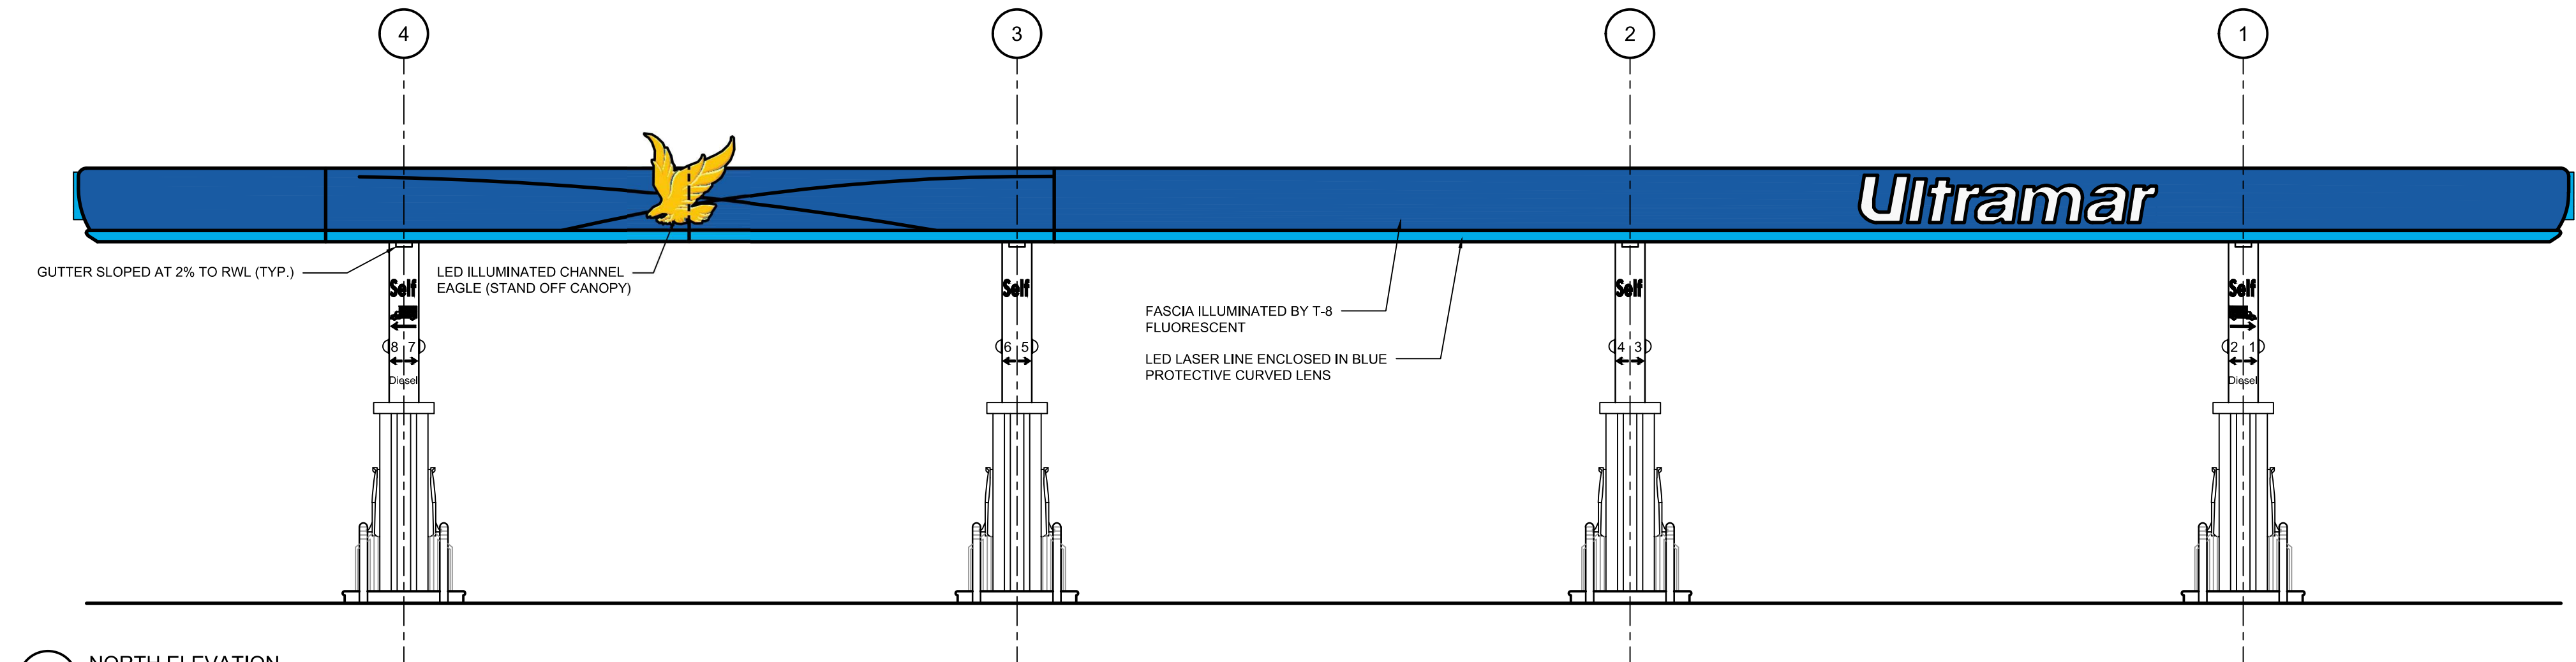

C NORTH ELEVATION  
FACING ROGER STEVENS DRIVE  
SCALE 1:60

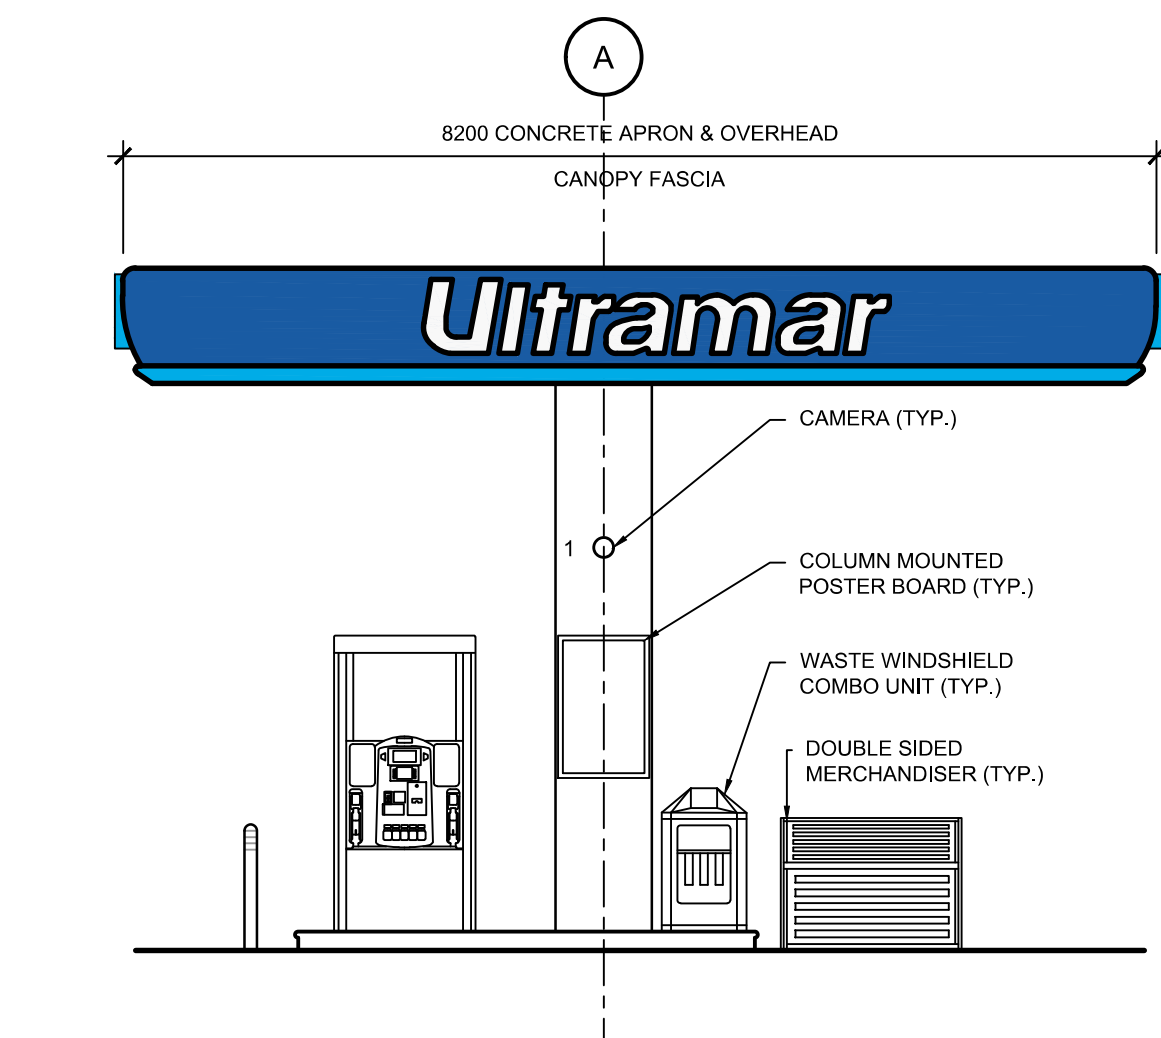

B WEST ELEVATION  
FACING FIELDS  
SCALE 1:60

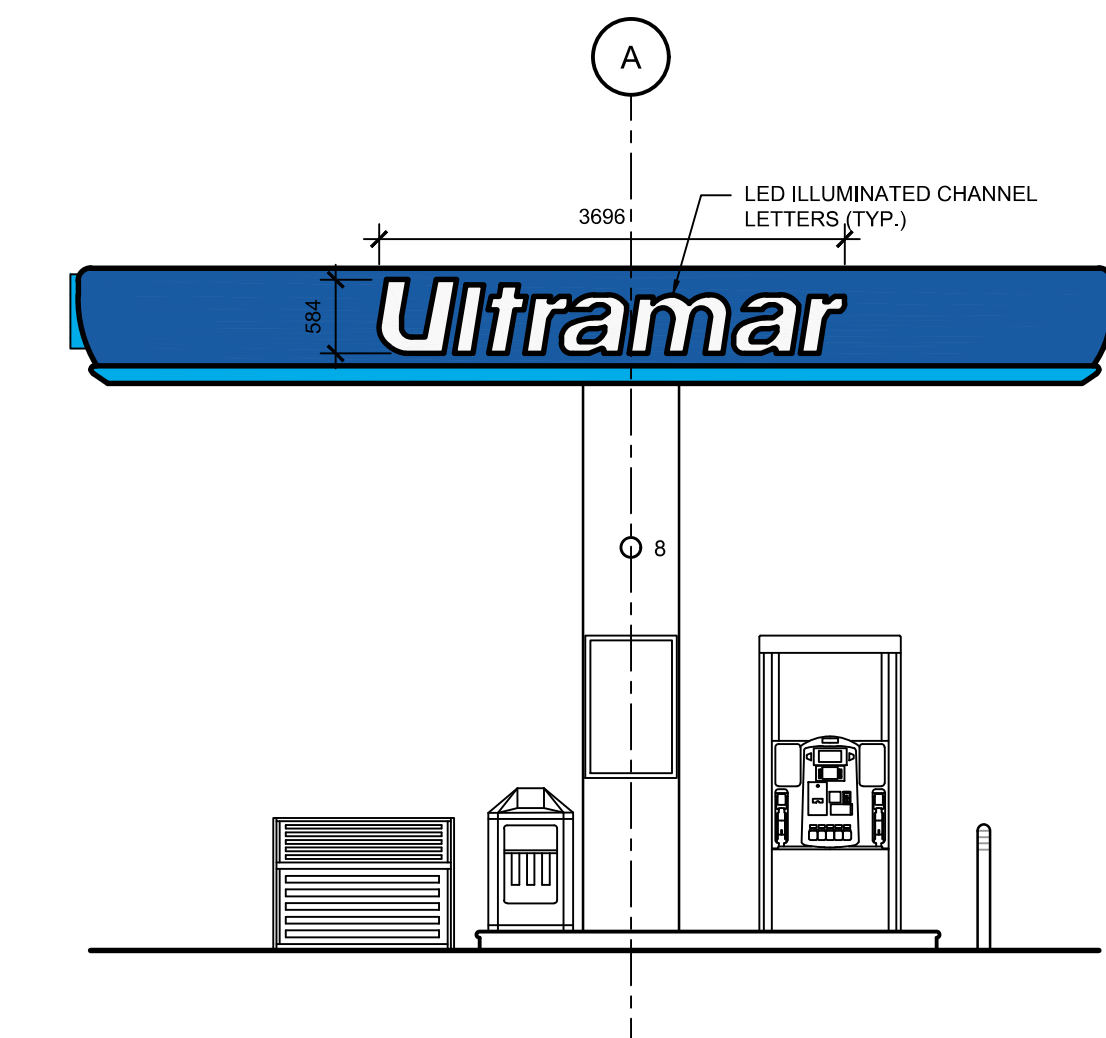

D EAST ELEVATION  
FACING FUNERAL HOME  
SCALE 1:60