

REV.	DATE	DESCRIPTION
1	2018.06.15	ISSUED FOR SITE PLAN CONTROL
2		
3		
4		
5		

REV.	DATE	DESCRIPTION
1	2018.06.15	ISSUED FOR SITE PLAN CONTROL
2		
3		
4		
5		






Stamp

ONTARIO ASSOCIATION
of
ARCHITECTS
ALEXANDER WILSON
LICENCE
5492

FLOOR PLANS

Drawn By	RL	Checked By	PBK
Scale	AS NOTED	Date	JUNE 2018
Project No.	1733	Revision	1
Drawing No.	PLAN NO. 17103		A-201

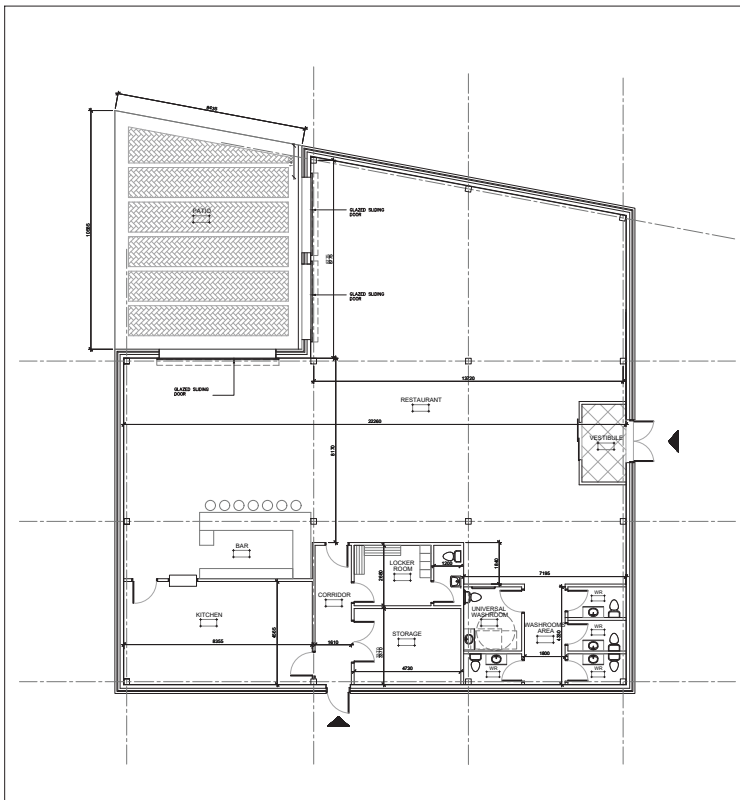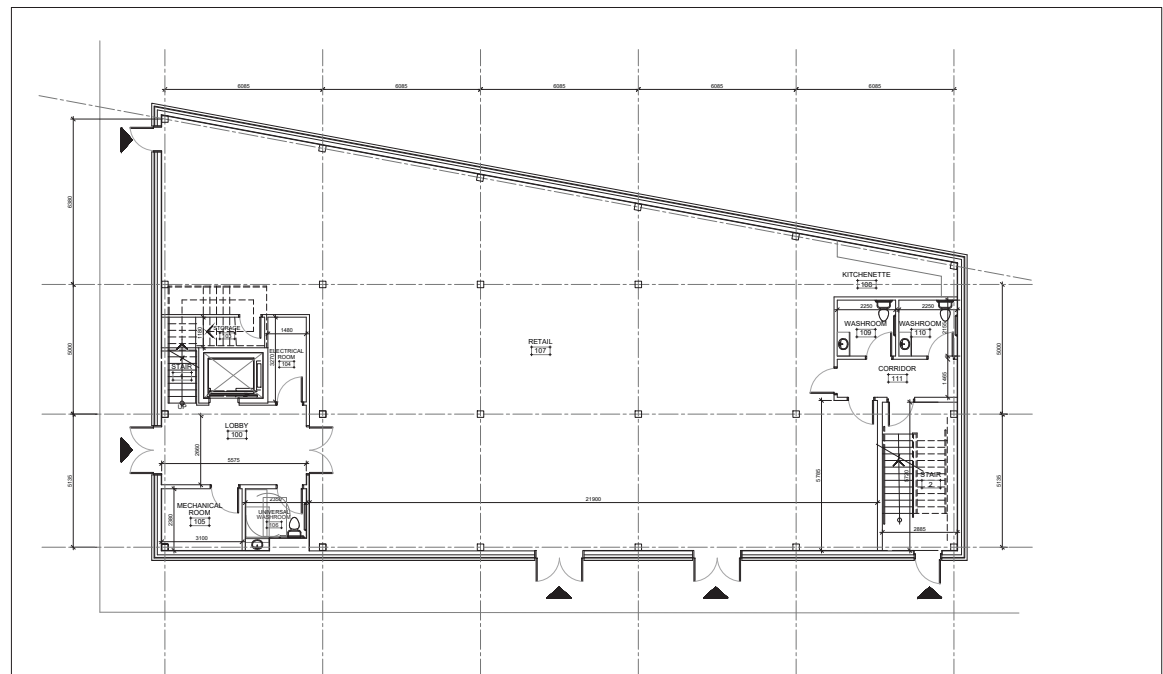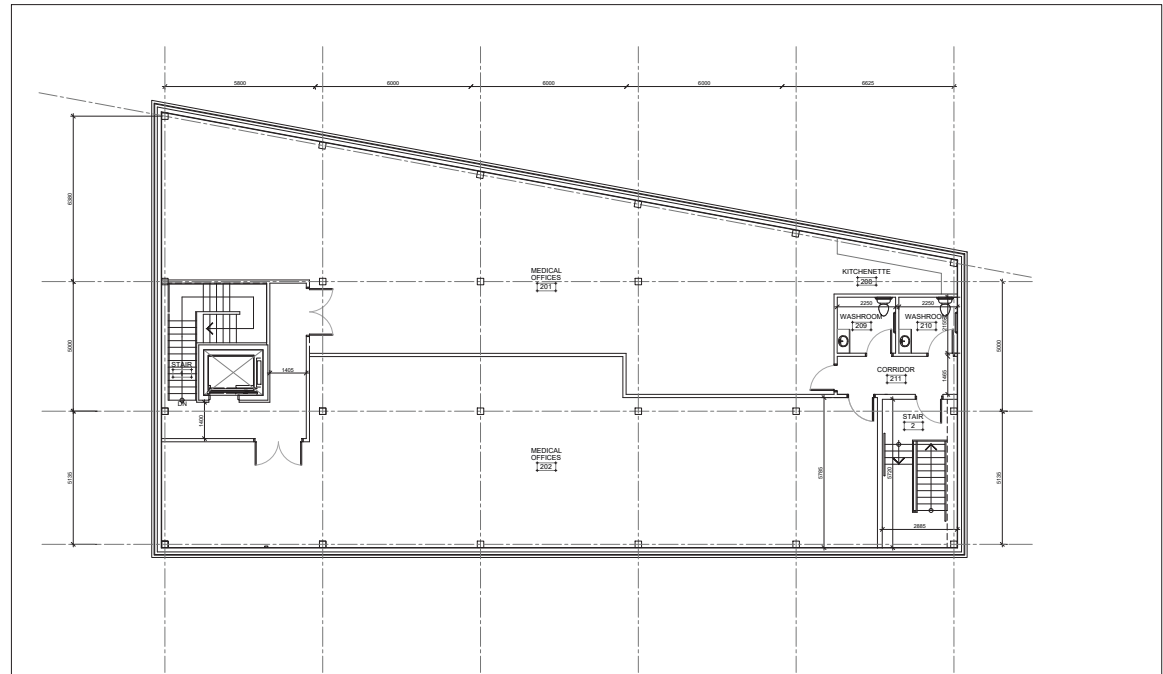

APPROVED


By Derrick Moodie at 12:39 pm, Apr 26, 2019

Derrick Moodie



DERRICK MOODIE
MANAGER
PLANNING, INFRASTRUCTURE & ECONOMIC
DEVELOPMENT DEPARTMENT, CITY OF OTTAWA

DO NOT SCALE DRAWINGS
CHECK AND VERIFY ALL DIMENSIONS BEFORE
PROCEEDING WITH THE WORK.
DRAWINGS NOT TO BE USED FOR CONSTRUCTION
UNLESS STAMPED AND SIGNED BY THE
CONSULTANT.
THESE DRAWINGS HAVE BEEN DESIGNED IN
CONFORMANCE WITH THE ONTARIO BUILDING
CODE.


Revisions		
Revision Number	Revision Date	Revision Description
1	2018.06.15	ISSUED FOR SITE PLAN CONTROL

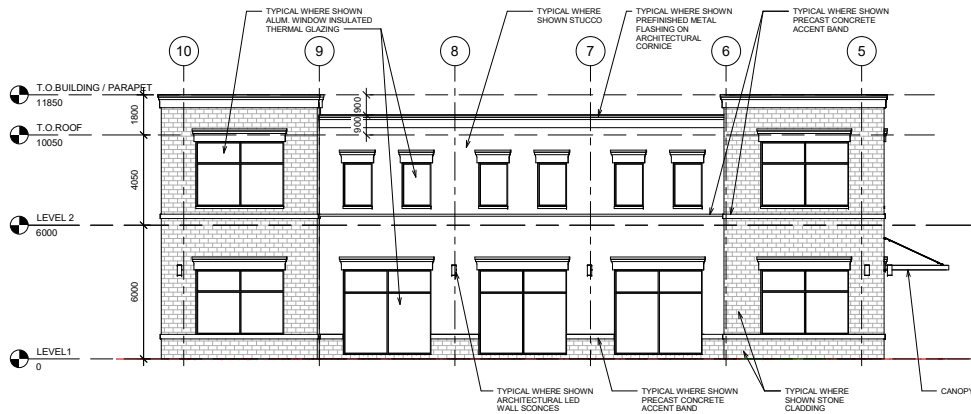

3 NORTH ELEVATION
1 : 100

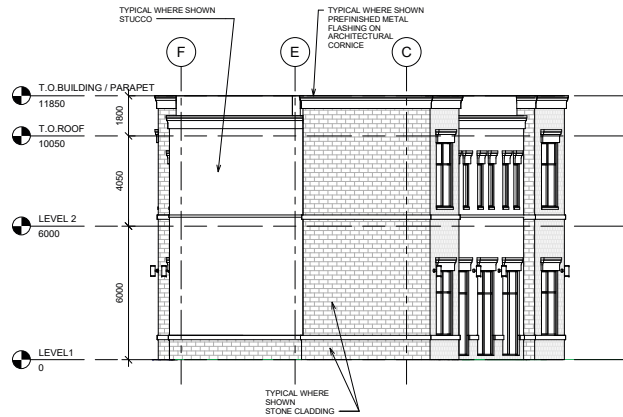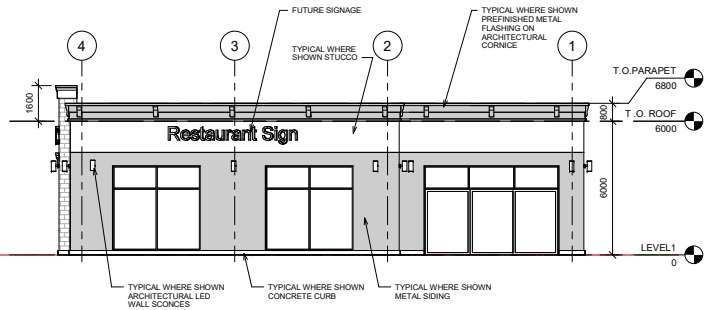

1 EAST ELEVATION
1 : 100

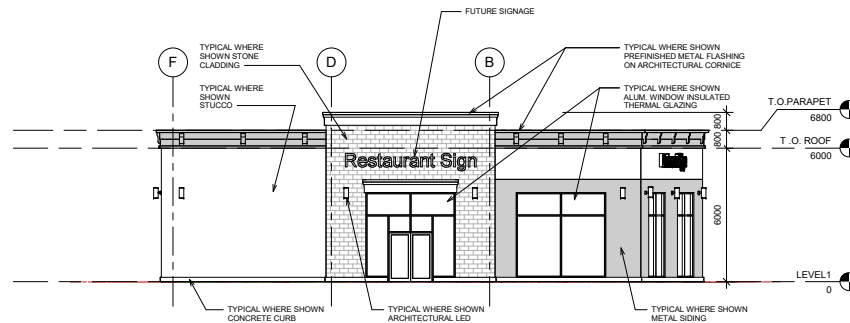

2 EAST ELEVATION 2
1 : 100

Alexander Wilson Architect Inc
Admiralty Place
103-20 Gore Street
Kingston, Ontario, K7L 2L1
T: 613.545.3744 ext 213
F: 613.545.1411

Stamp
Alexander Wilson
ARCHITECTS
LICENCE NO. 10000

Project
HAZELDEAN PLAZA

6150 HAZELDEAN RD
STITTSVILLE, ONTARIO

Drawing
NORTH AND EAST ELEVATIONS

Drawn By: FAND A.J. Checked By:
Scale: 1 : 100 Date: MAY 2019
Project No: 1723 Revision: 1
Drawing No: **A300**

By Derrick Moodie at 12:39 pm, Apr 26, 2019

DERRICK MOODIE
MANAGER
PLANNING, INFRASTRUCTURE & ECONOMIC
DEVELOPMENT DEPARTMENT, CITY OF OTTAWA

Revisions		
Revision Number	Revision Date	Revision Description
1	2018.06.15	ISSUED FOR SITE PLAN CONTROL



6150 HAZELDEAN RD
STITTSVILLE, ONTARIO

Drawn By	FAHD A.Z	Checked By	-
Scale	1 : 100	Date	MAY 2018
Project No.	1733	Revision	1
Drawing No.	A301		



DO NOT SCALE DRAWINGS
CHECK AND VERIFY ALL DIMENSIONS BEFORE
PROCEEDING WITH THE WORK.
DRAWINGS NOT TO BE USED FOR CONSTRUCTION
UNLESS STAMPED AND SIGNED BY THE
CONSULTANT.
THESE DRAWINGS HAVE BEEN DESIGNED IN
CONFORMANCE WITH THE ONTARIO BUILDING
CODE.

Revisions		
Revision Number	Revision Date	Revision Description

A Alexander Wilson Architect Inc
Admiralty Place
103-20 Gore Street
Kingston, Ontario, K7L 2L1
T: 613.545.3744 ext 213
F: 613.545.1411

Stamp

Project
HAZELDEAN PLAZA

6150 HAZELDEAN RD
STITTSVILLE, ONTARIO

Drawing

3D SHOTS

Drawn By	FAND A.J.	Checked By	
Scale		Date	05/28/18
Project No.	1723	Revision	1
Drawing No.	A 3D		